


The copyright of the design remains with LSI Architects LLP and may not be reproduced without their prior written consent


All dimensions are to be checked on site and the Contract Administrator notified of any discrepancies.

Drawing to be read in conjunction with the project specification

Do not scale from this drawing for Constructional purposes

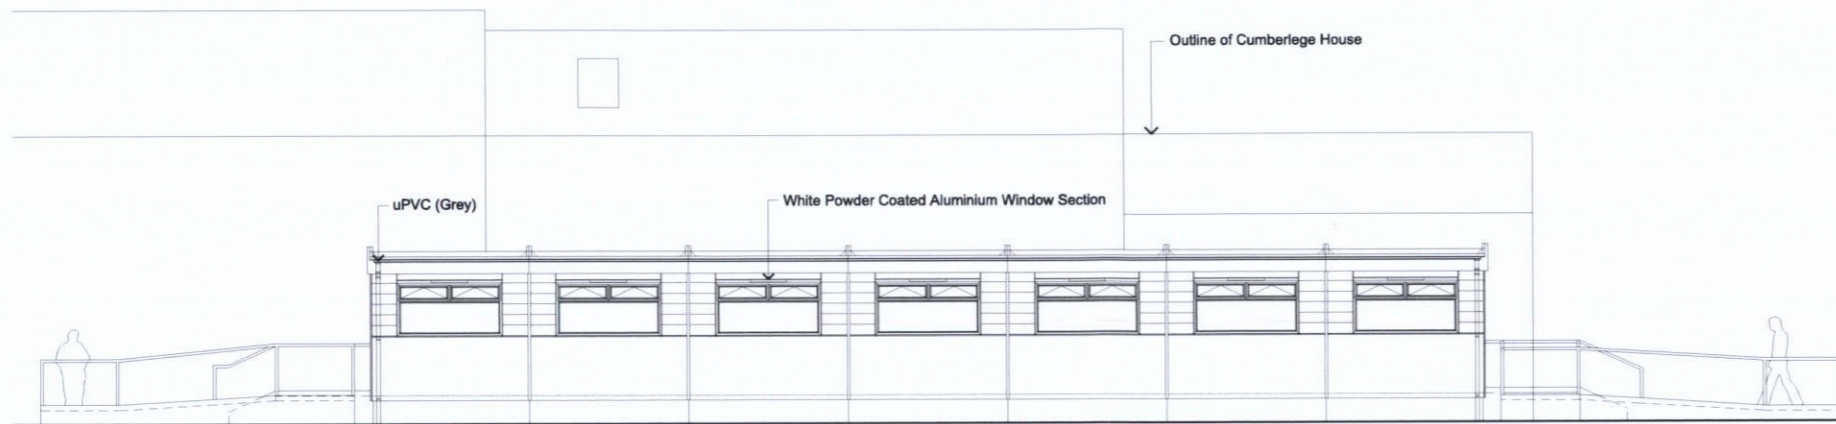

North Elevation

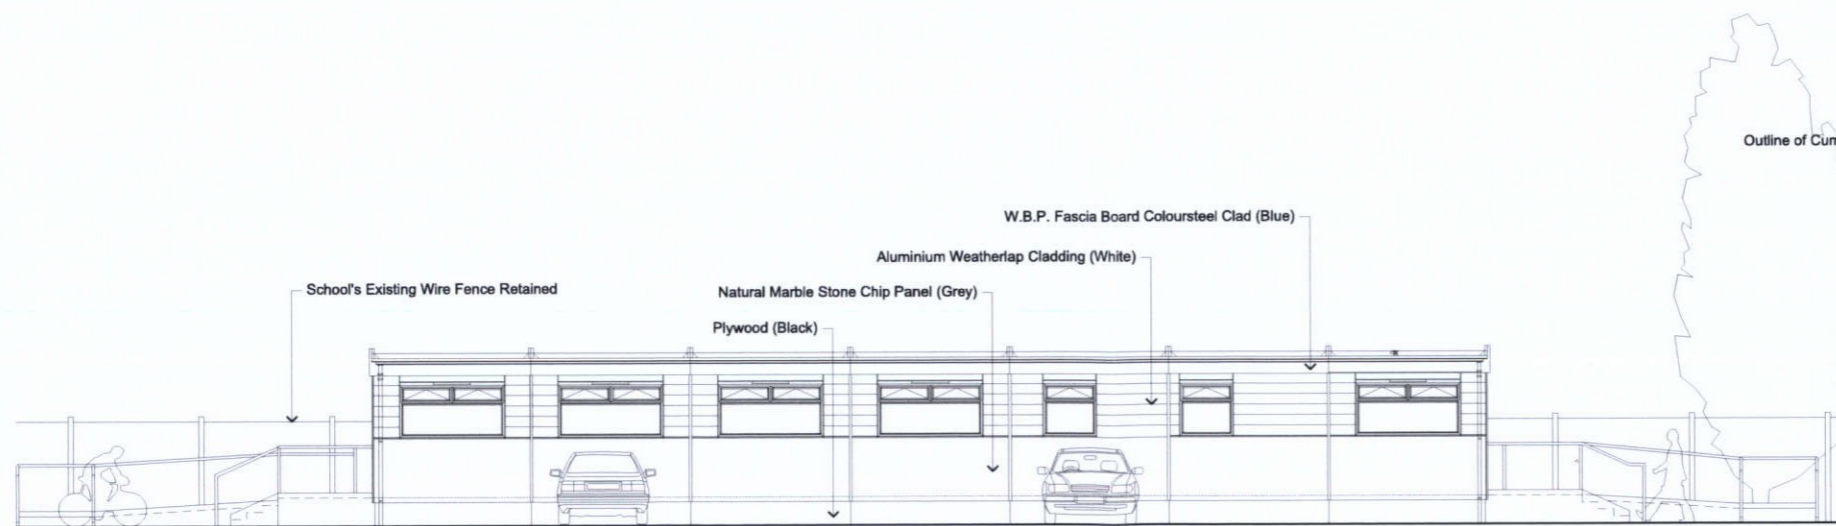

South Elevation

PLANNING

Rev | Init | Date | Revision

**lsi**  
ARCHITECTS

**NORWICH**  
The Old Drill Hall  
23a Cattle Market Street  
Norwich NR1 3DY  
+44(0)1603 660711

**LONDON**  
70 Cowcross Street  
Clerkenwell  
London EC1M 6EJ  
+44(0)20 7278 1739  
www.lsiarchitects.co.uk

Client  
**NHS Property Services**

Project  
**St. Luke's Health Centre**

Title  
**2050 General Arrangement Elevations  
Elevations p1**

Scale @ A2 1:100	Date 10.03.2017	Drawn
---------------------	--------------------	-------

17036-2050	*
------------	---