



The Copyright of this drawing belongs to T C Mather Chartered Architect and shall not be used or reproduced in any form without its express permission. The moral right of the author is hereby asserted.
Do not scale from this drawing - Work to signed dimensions only. All dimensions to be checked on site prior to the execution of any work, and not the filigree unless otherwise stated.
Where any discrepancy is found to exist within or between drawings and/or documents it should be reported to the architect immediately.
T C Mather Chartered Architect shall not be liable for any use of drawings and documents for any purpose other than for which the same were prepared by or on behalf of T C Mather Chartered Architect.
Please send corrections and error reports to: enquiries@tcma.co.uk


Notes

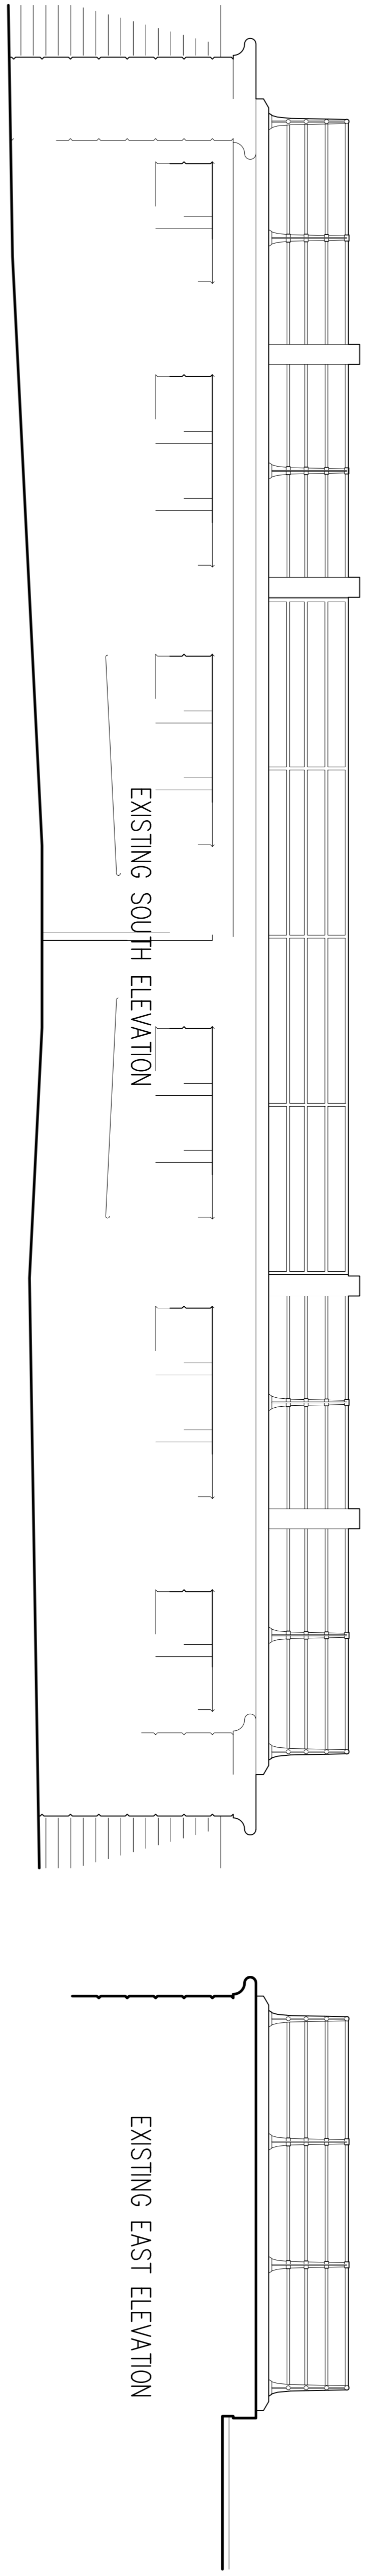


EXISTING SOUTH ELEVATION

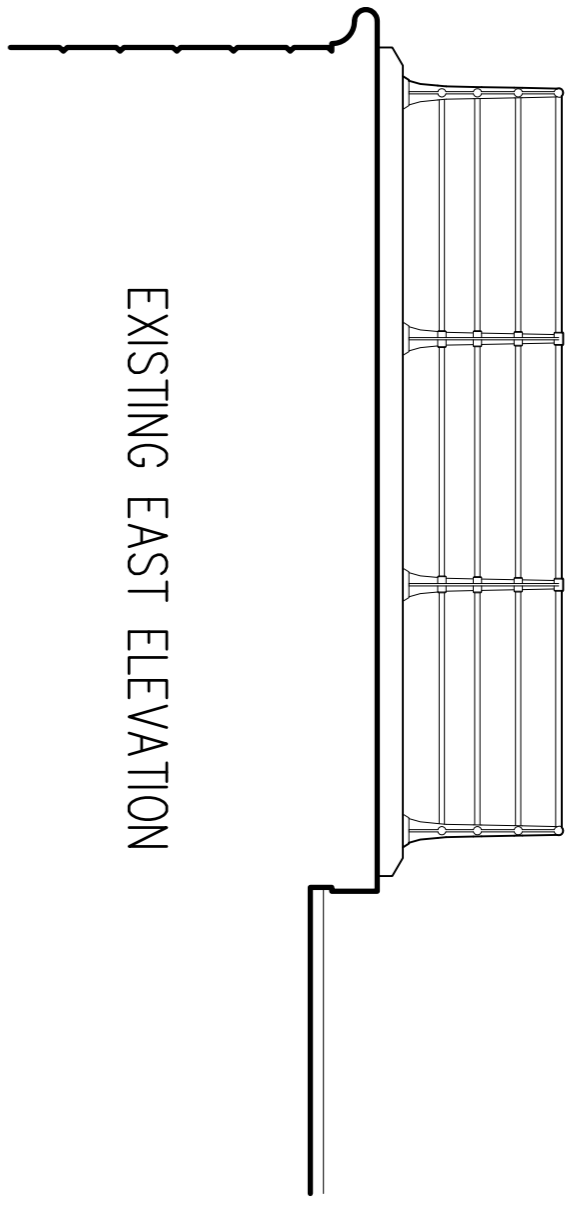

EXISTING EAST ELEVATION

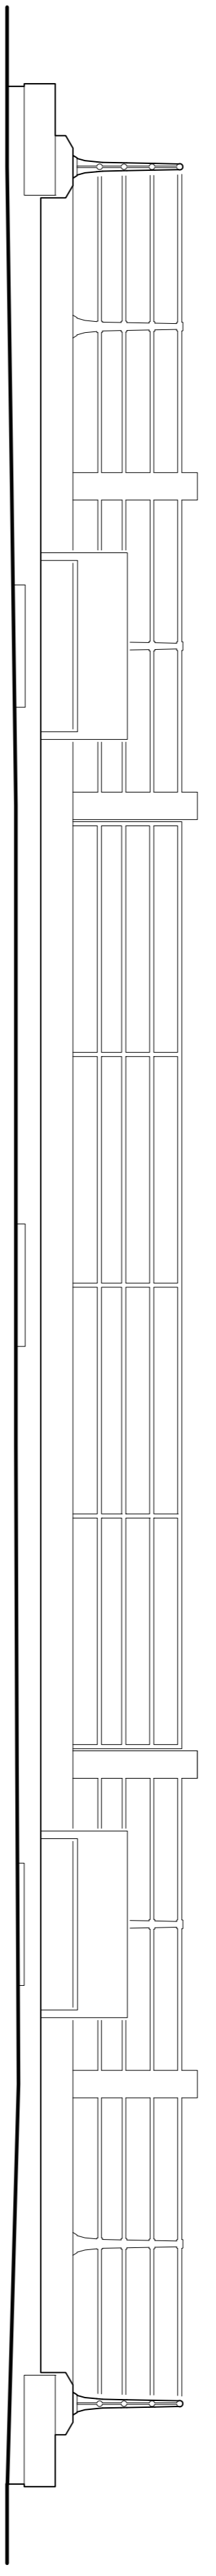

EXISTING NORTH ELEVATION

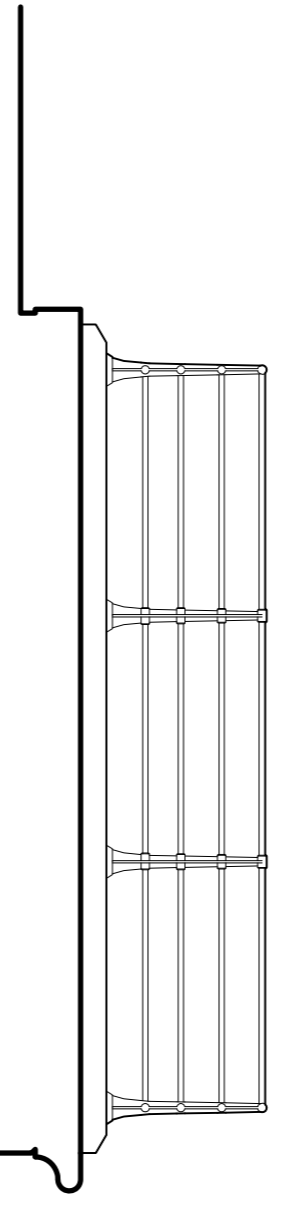

EXISTING WEST ELEVATION

Revision	Author & Description	Date
1	Mt. Updated section omitted.	06.01.2017

T C Mather
Chartered Architect
22 London Road
Essex, SS1 1HG
www.tcma.co.uk
Tel: 02020 983334

T C Mather
Chartered
Architect

Client
Mr M Stafford
Tram Stop Shelter CIO
c/o 85 Maplin Way
Southend-on-Sea
Essex SS1 3NL

Project
Tram Stop Shelter
Junction of
Thorpe Hall Avenue &
Thorpe Esplanade
Southend-on-Sea, Essex SS1 3BA

Title
**Existing Elevations
& Section**

Drawing:	12020_X_E010 Rev.1	By:	TM
Date:	24/01/2013	Check:	TM
Scale:	1:50 @ A1		

