


The copyright of this drawing belongs to T C Matthew Chartered Architect and shall not be used or reproduced in any form without its express permission. The moral right of the author is hereby asserted.  
Do not scale from this drawing - Work to figured dimensions only. All dimensions to be checked on site prior to the execution of any work. For the avoidance of doubt all dimensions are measured to wall structure and not the finishes unless otherwise stated.  
Where any discrepancy is found to exist within or between drawings and/or documents it should be reported to the architect immediately.  
T C Matthew Chartered Architect shall not be liable for any use of drawings and documents for any purpose other than for which they were prepared by or on behalf of T C Matthew Chartered Architect.  
Please send corrections and error reports to: enquiries@tcma.co.uk

**Notes**

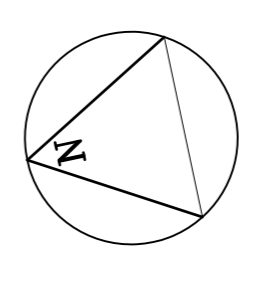

Revision	Author & Description	Date
1	Nil - Issued	06/01/2017


**T C Matthew**  
Chartered  
Architect  
www.tcma.co.uk  
Tel: 02020 983304

**Client**  
**Mr M Stafford**  
Tram Stop Shelter CIO  
c/o 85 Maplin Way  
Southend-on-Sea  
Essex SS1 3NL



**Project**  
**Tram Stop Shelter**  
Junction of  
Thorpe Hall Avenue &  
Thorpe Esplanade  
Southend-on-Sea, Essex SS1 3BA

**Title**  
**Existing Plans**

Drawing:	12020_X_P010 Rev.1	By:	TDW
Date:	24/01/2013	Check:	TDW
Scale:	1:50 @ A1		

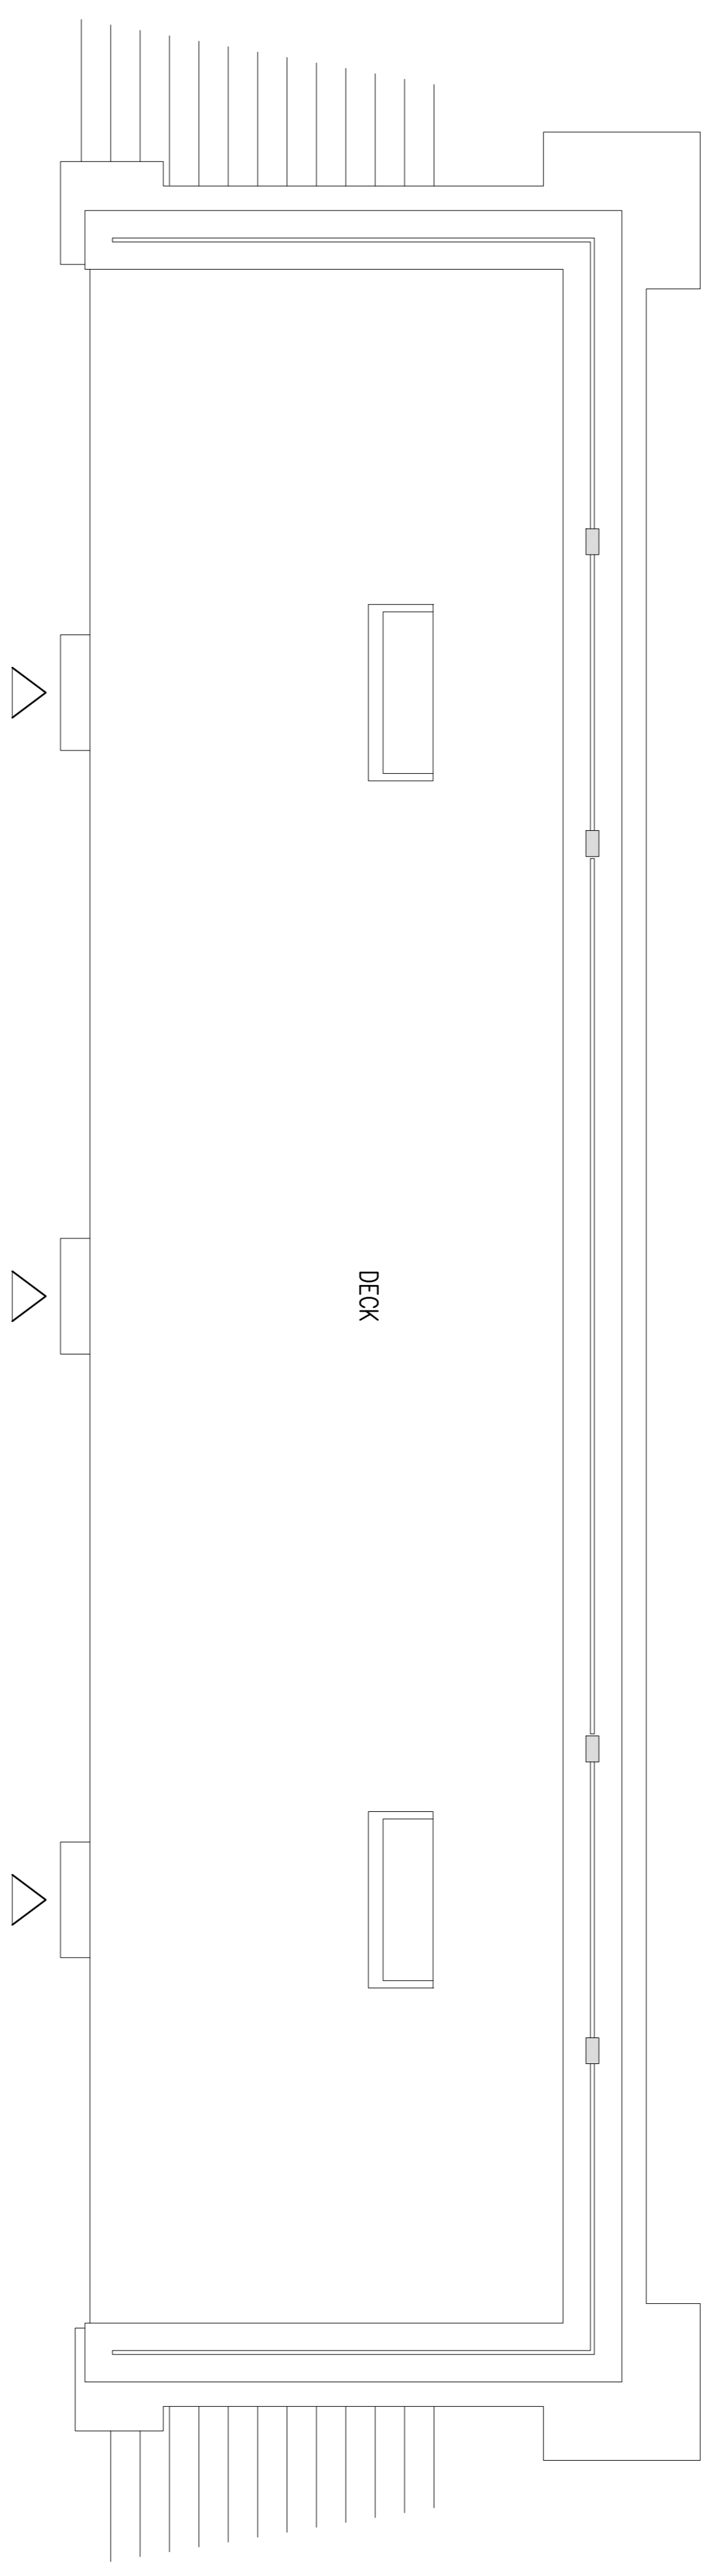

EXISTING UPPER GROUND FLOOR PLAN

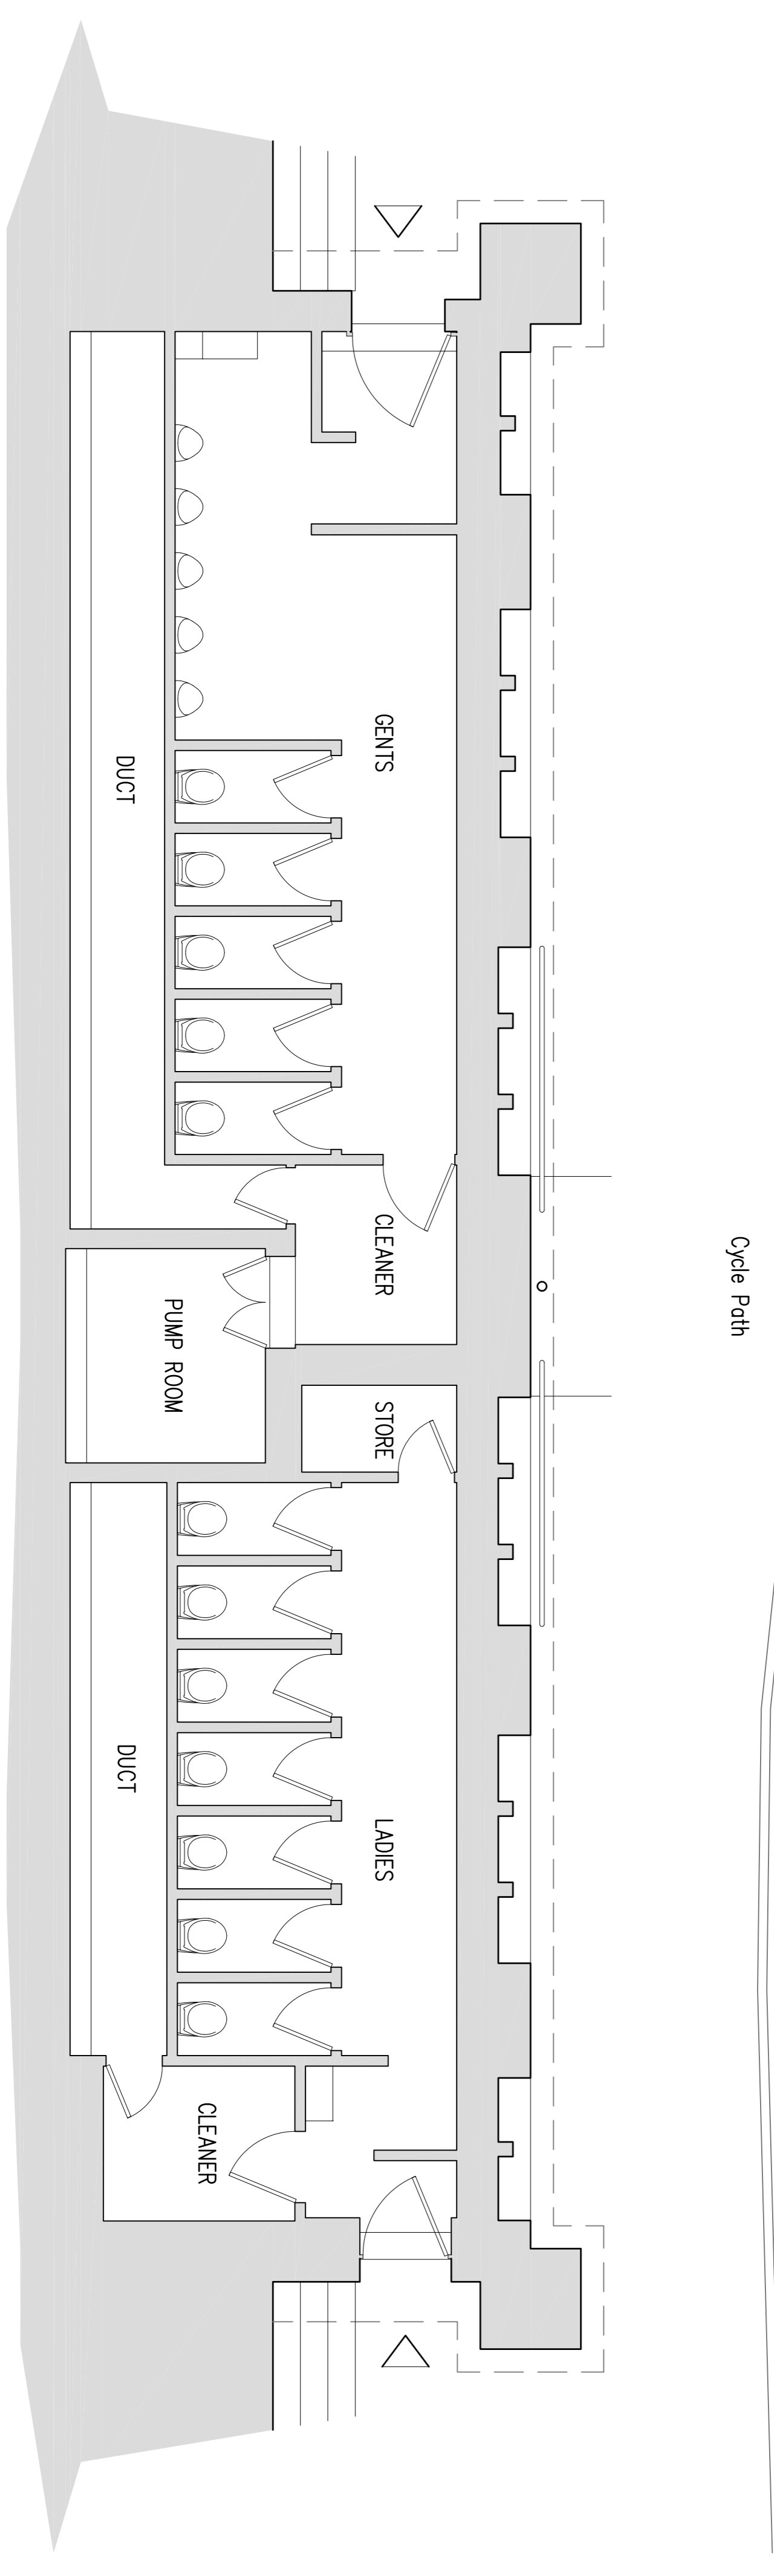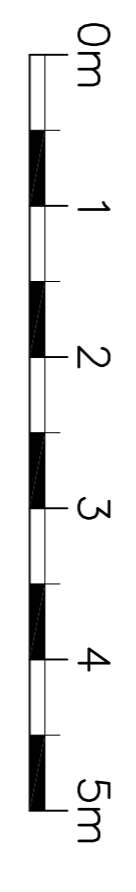

EXISTING LOWER GROUND FLOOR PLAN