


The copyright of this drawing belongs to T C Mather, Chartered Architect and the design is the property of T C Mather, Chartered Architect. No part of this drawing may be reproduced, stored in a retrieval system or transmitted in any form or by any means, electronic, mechanical, photocopying, recording or otherwise, without the prior written permission. The moral right of the author is hereby asserted. No dimensions to be checked on site prior to the execution of any work. For the avoidance of doubt all dimensions are measured to wall structure and not the finishes unless otherwise stated. Where any discrepancy is found to exist within or between drawings only the documents it should be reported to the architect immediately. T C Mather, Chartered Architect shall not be held liable for any use of drawings and documents for any purpose other than for which the same were prepared by or on behalf of T C Mather Chartered Architect. Please send corrections and error reports to: enquiries@tcma.co.uk

Notes

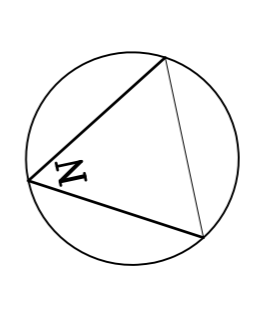

4	TK: Roof level ventilation pipes omitted.	18.04.2017
3	TK: Updated	09.01.2017
2	TK: Updated for beam planning application	26.03.2013
1	TK: Updated to Client comments	06.02.2013
Revision	Author & Description	Date

T C Mather
Chartered Architect
92 Linden Road
Southend-on-Sea
Essex SS1 1PQ
www.tcma.co.uk
Tel: 07950 983394


T C Mather
Chartered
Architect

Client
Mr M Stafford
Tram Stop Shelter OJO
c/o 85 Moplin Way
Southend-on-Sea
Essex SS1 3NL


Project
Tram Stop Shelter
Junction of
Thorpe Hall Avenue &
Thorpe Esplanade
Southend-on-Sea, Essex

Title
Proposed Plans


Drawing:	12020_P_P010 Rev.4	Sp:	TM
Date:	24/01/2013	Chk:	TM
Scale:	1:50 @ A1	Chk:	TM

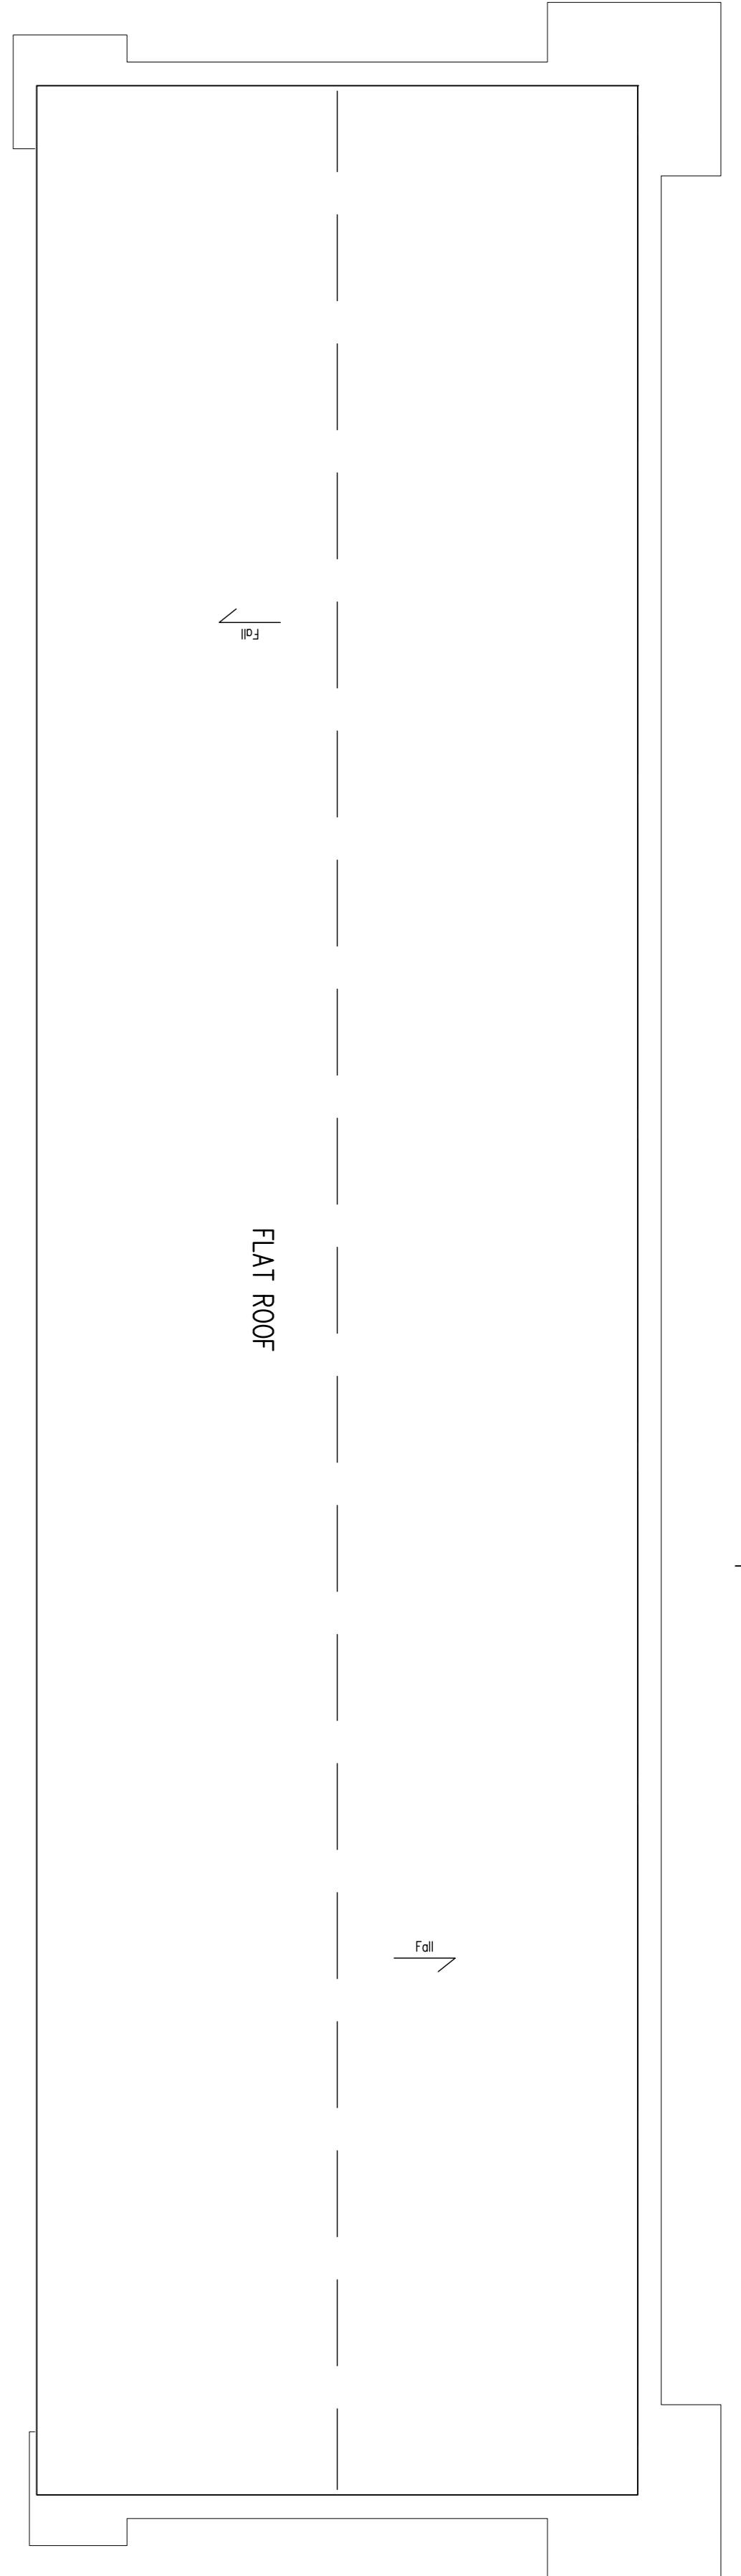

PROPOSED ROOF PLAN

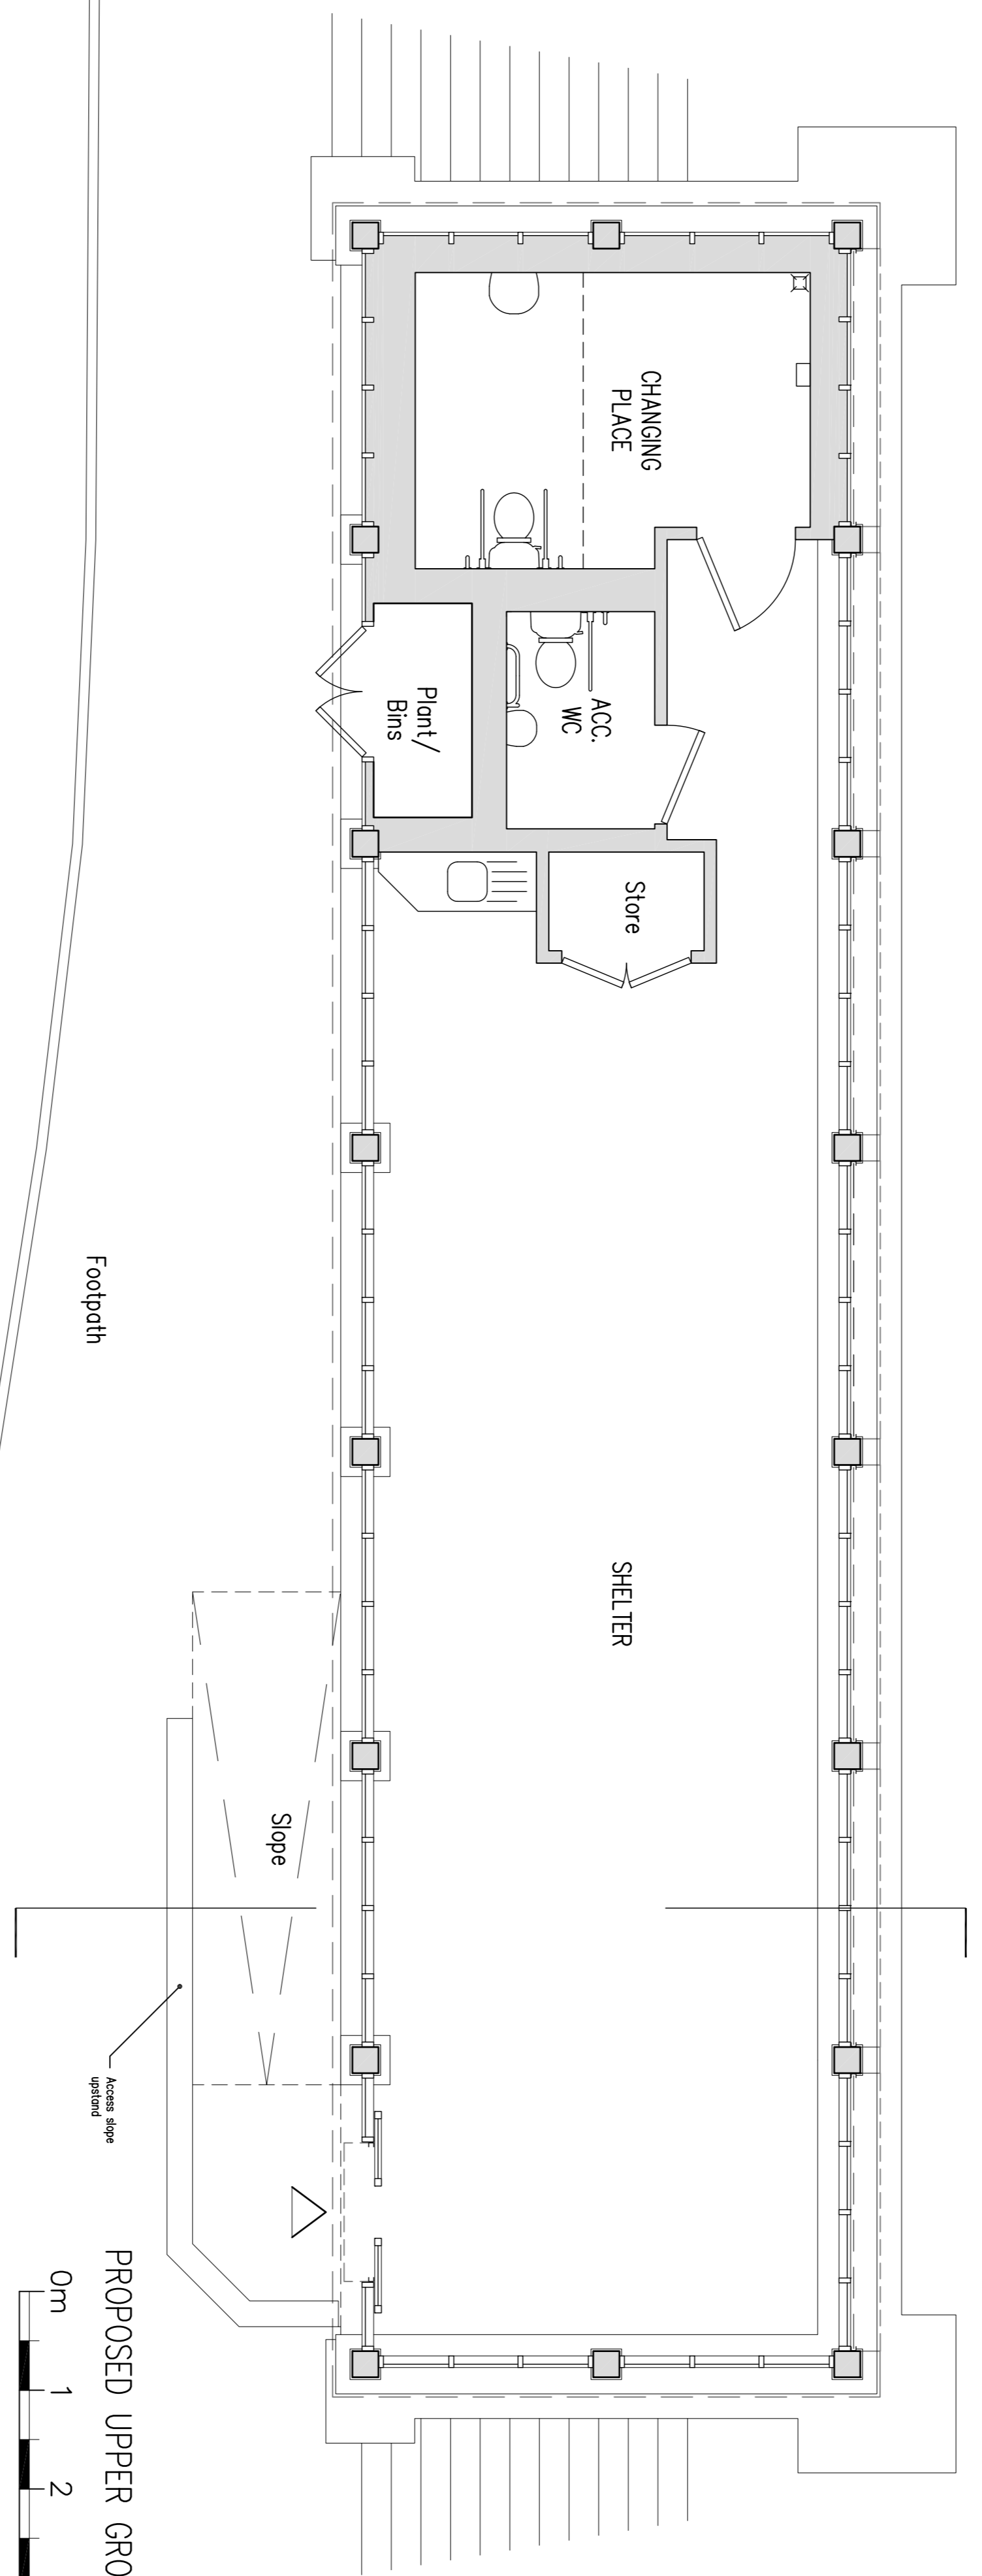

PROPOSED UPPER GROUND FLOOR PLAN

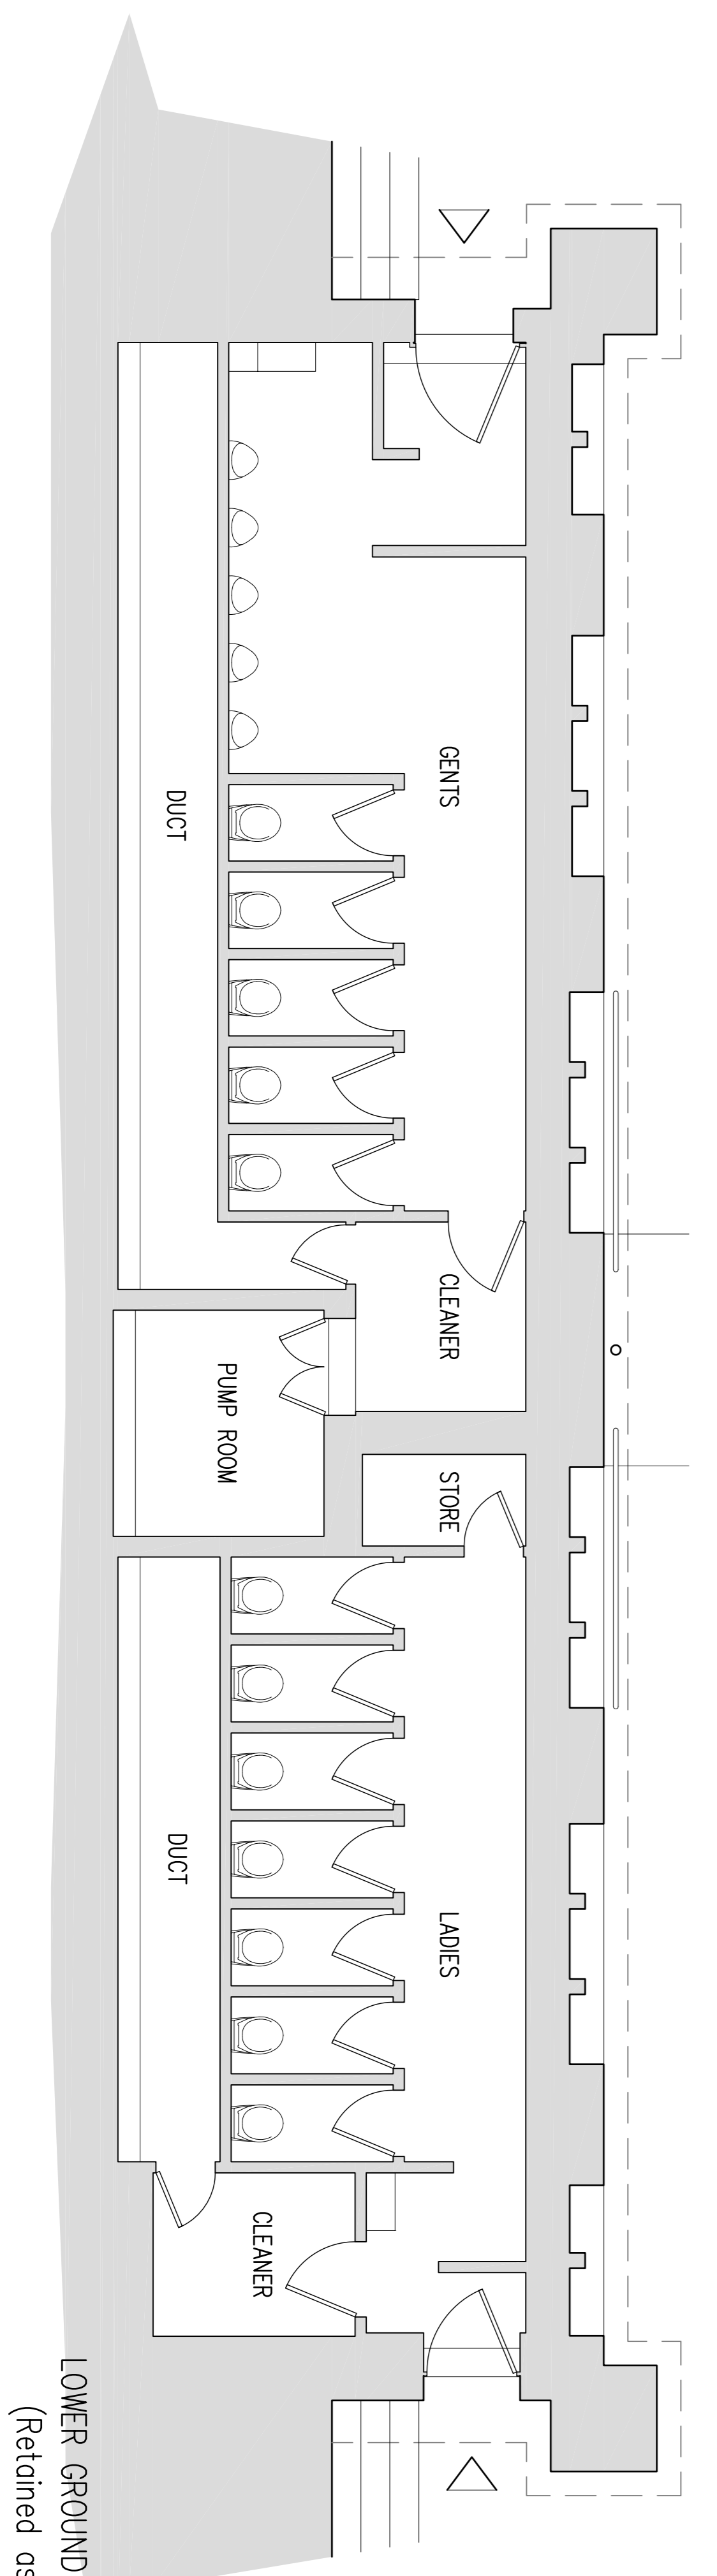

LOWER GROUND FLOOR PLAN
(Retained as Existing)