




REV.	AMENDMENT:	DATE:
-	PRODUCTION OF DRAWINGS	xx.xx.xx
A	PLANNING DRAWINGS	05.12.16
B	REVISED PLANNING DRAWINGS	17.03.17

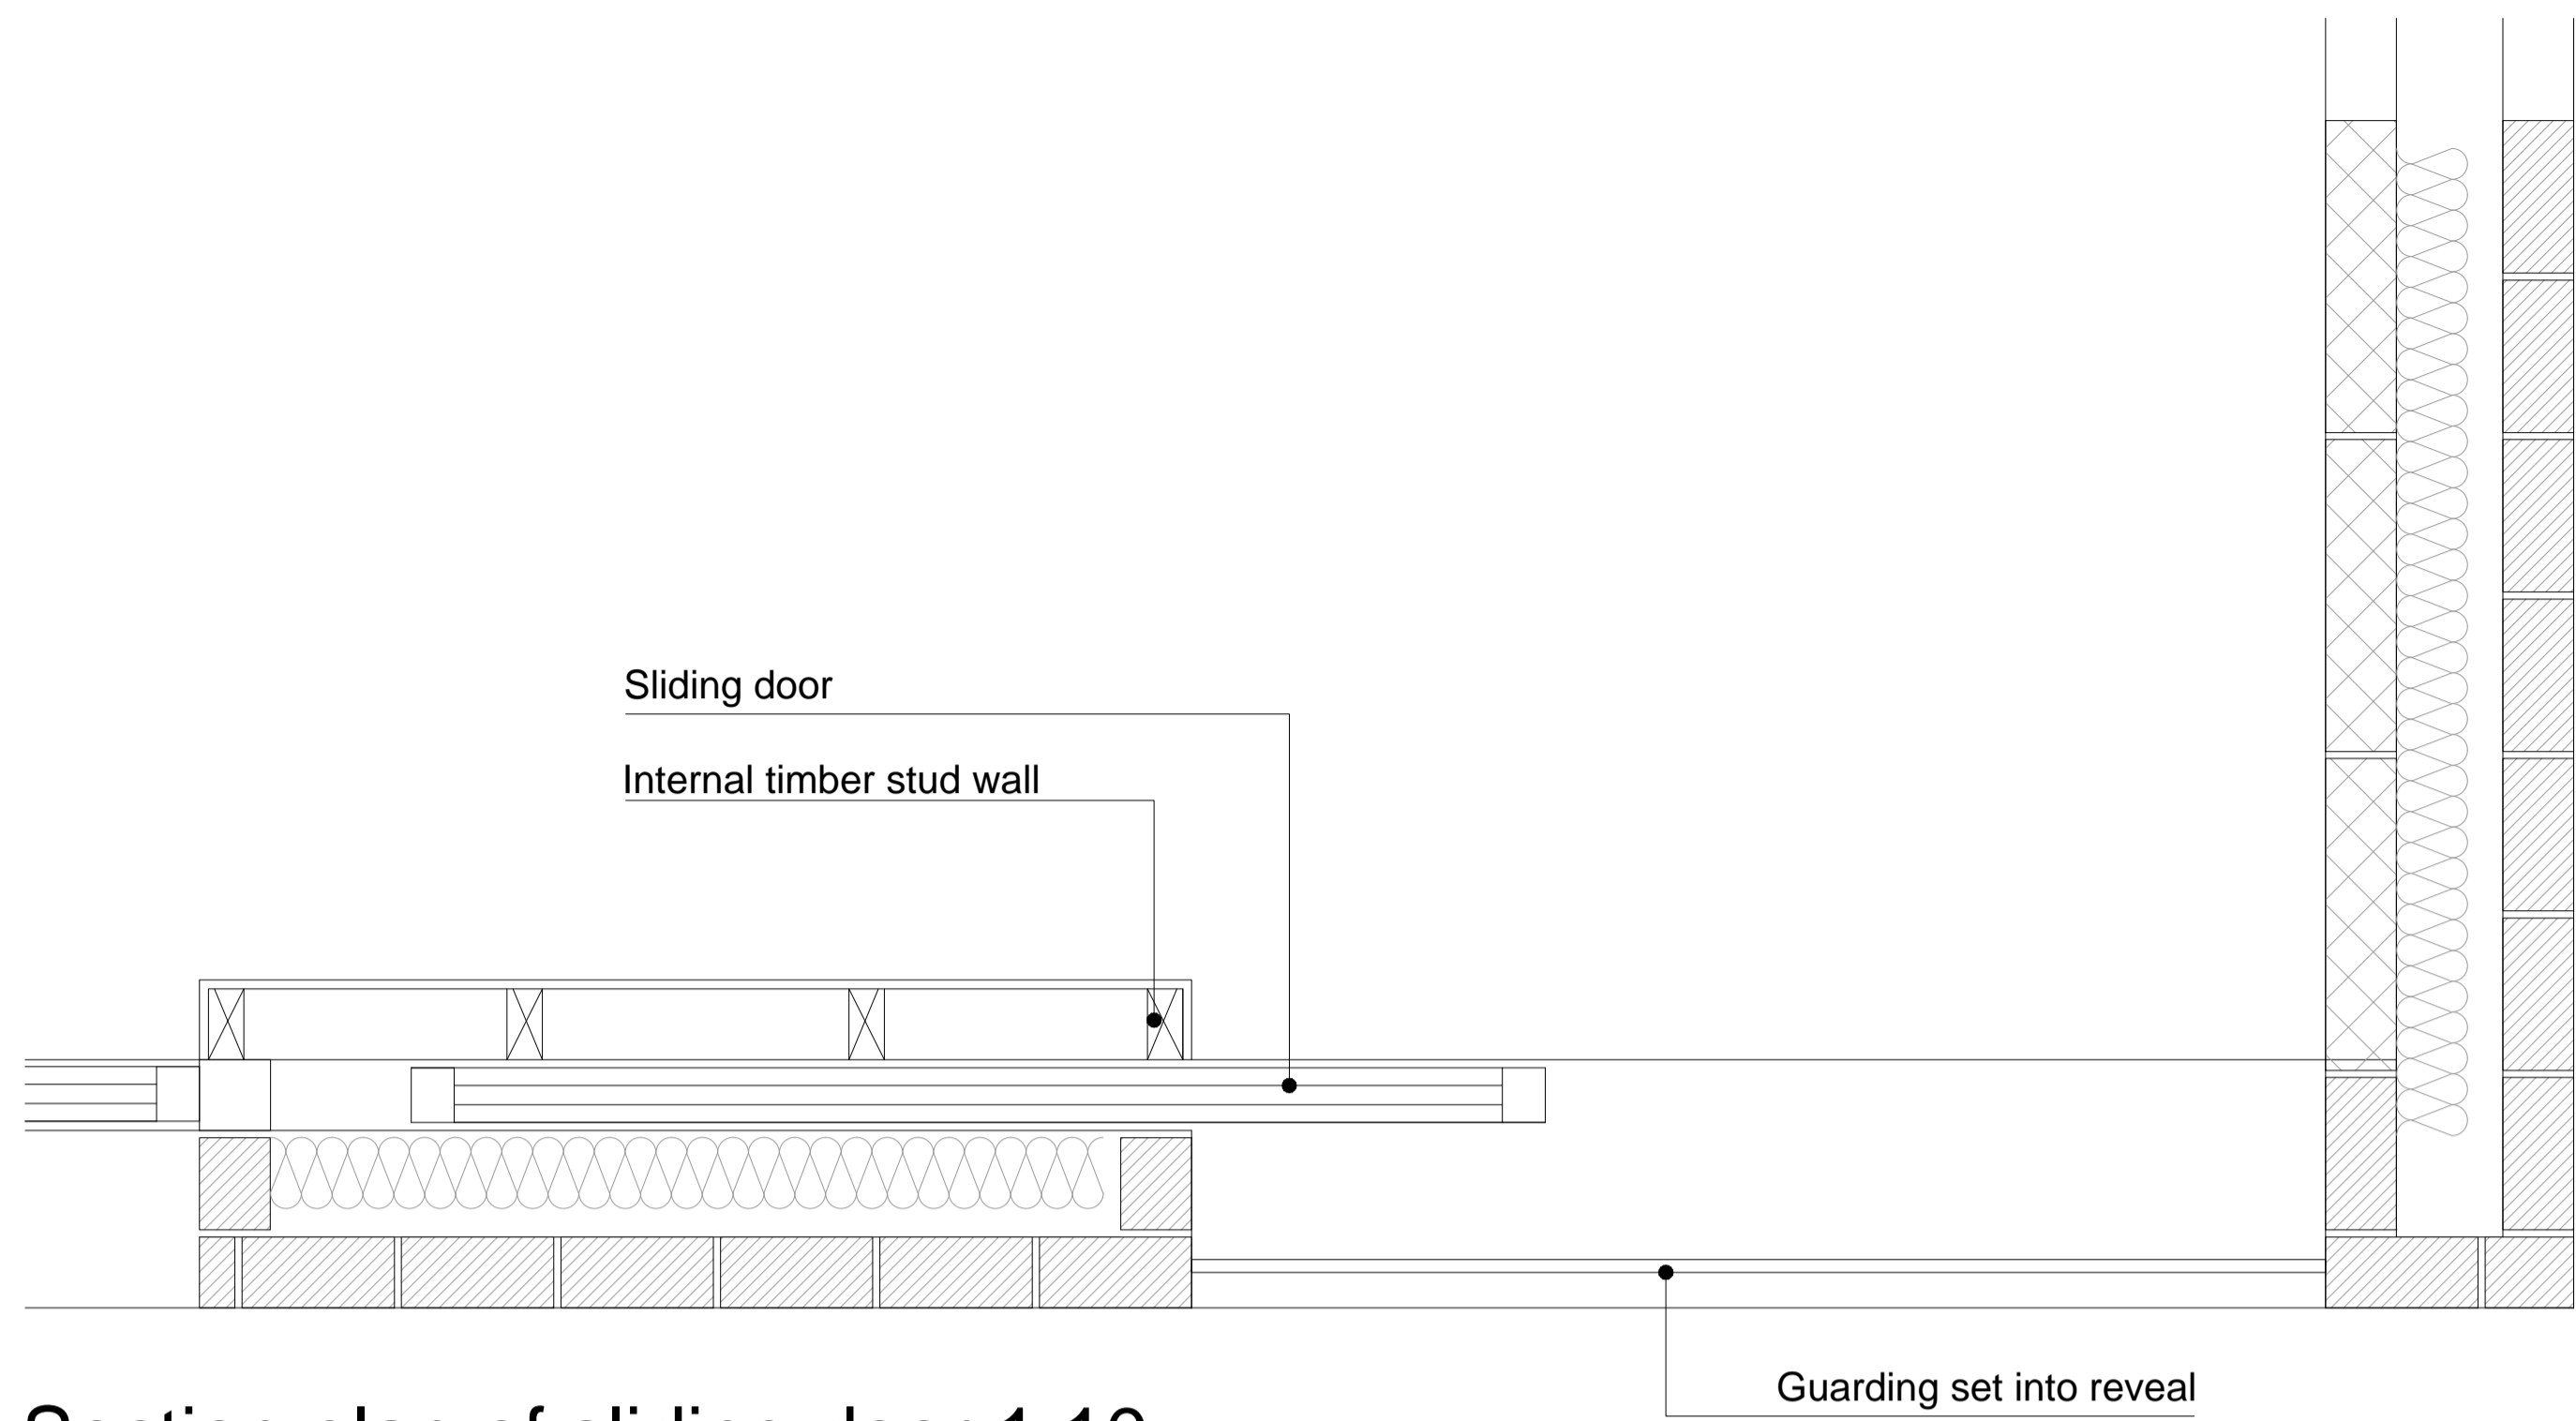


Section plan of sliding door 1:10

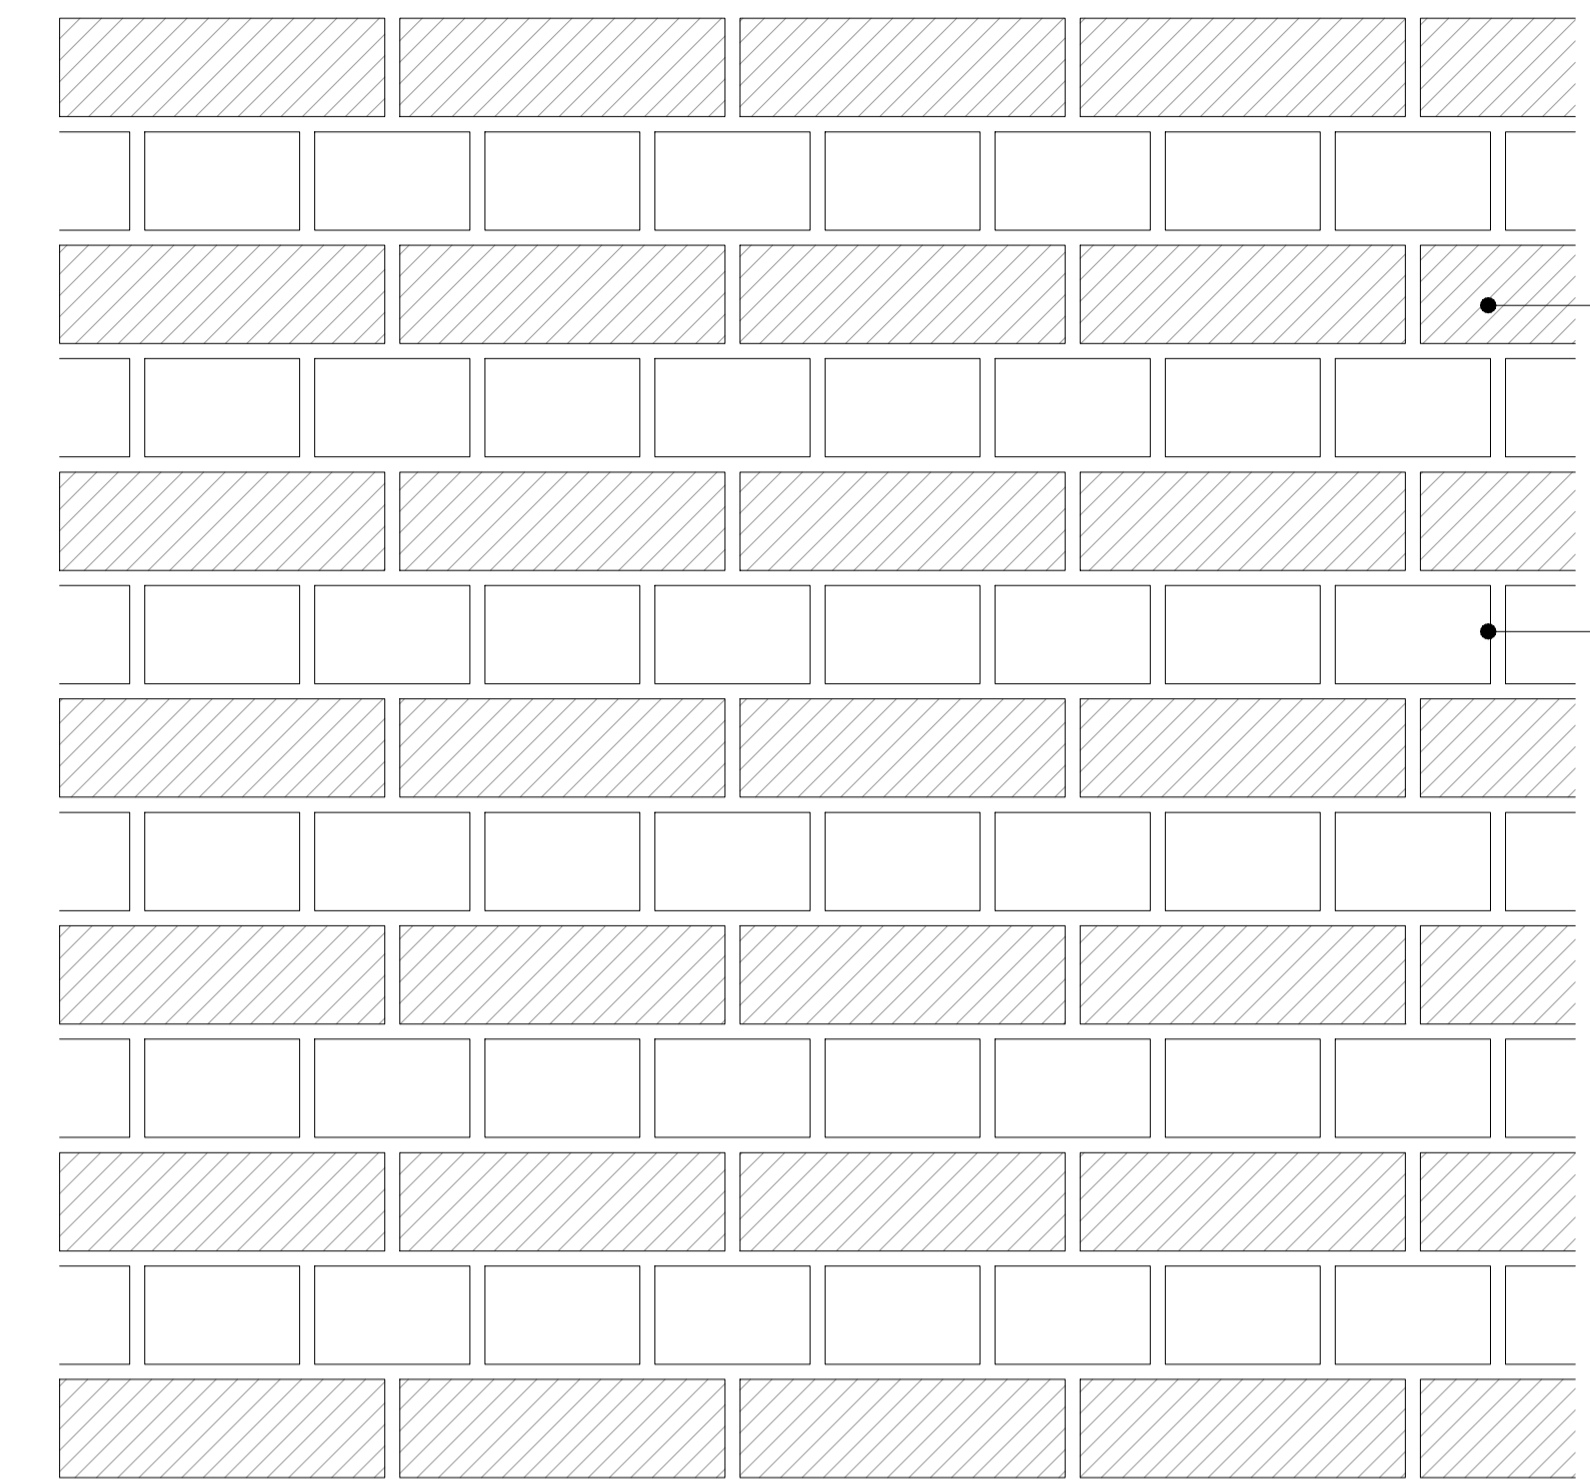

Brick pattern 1:5

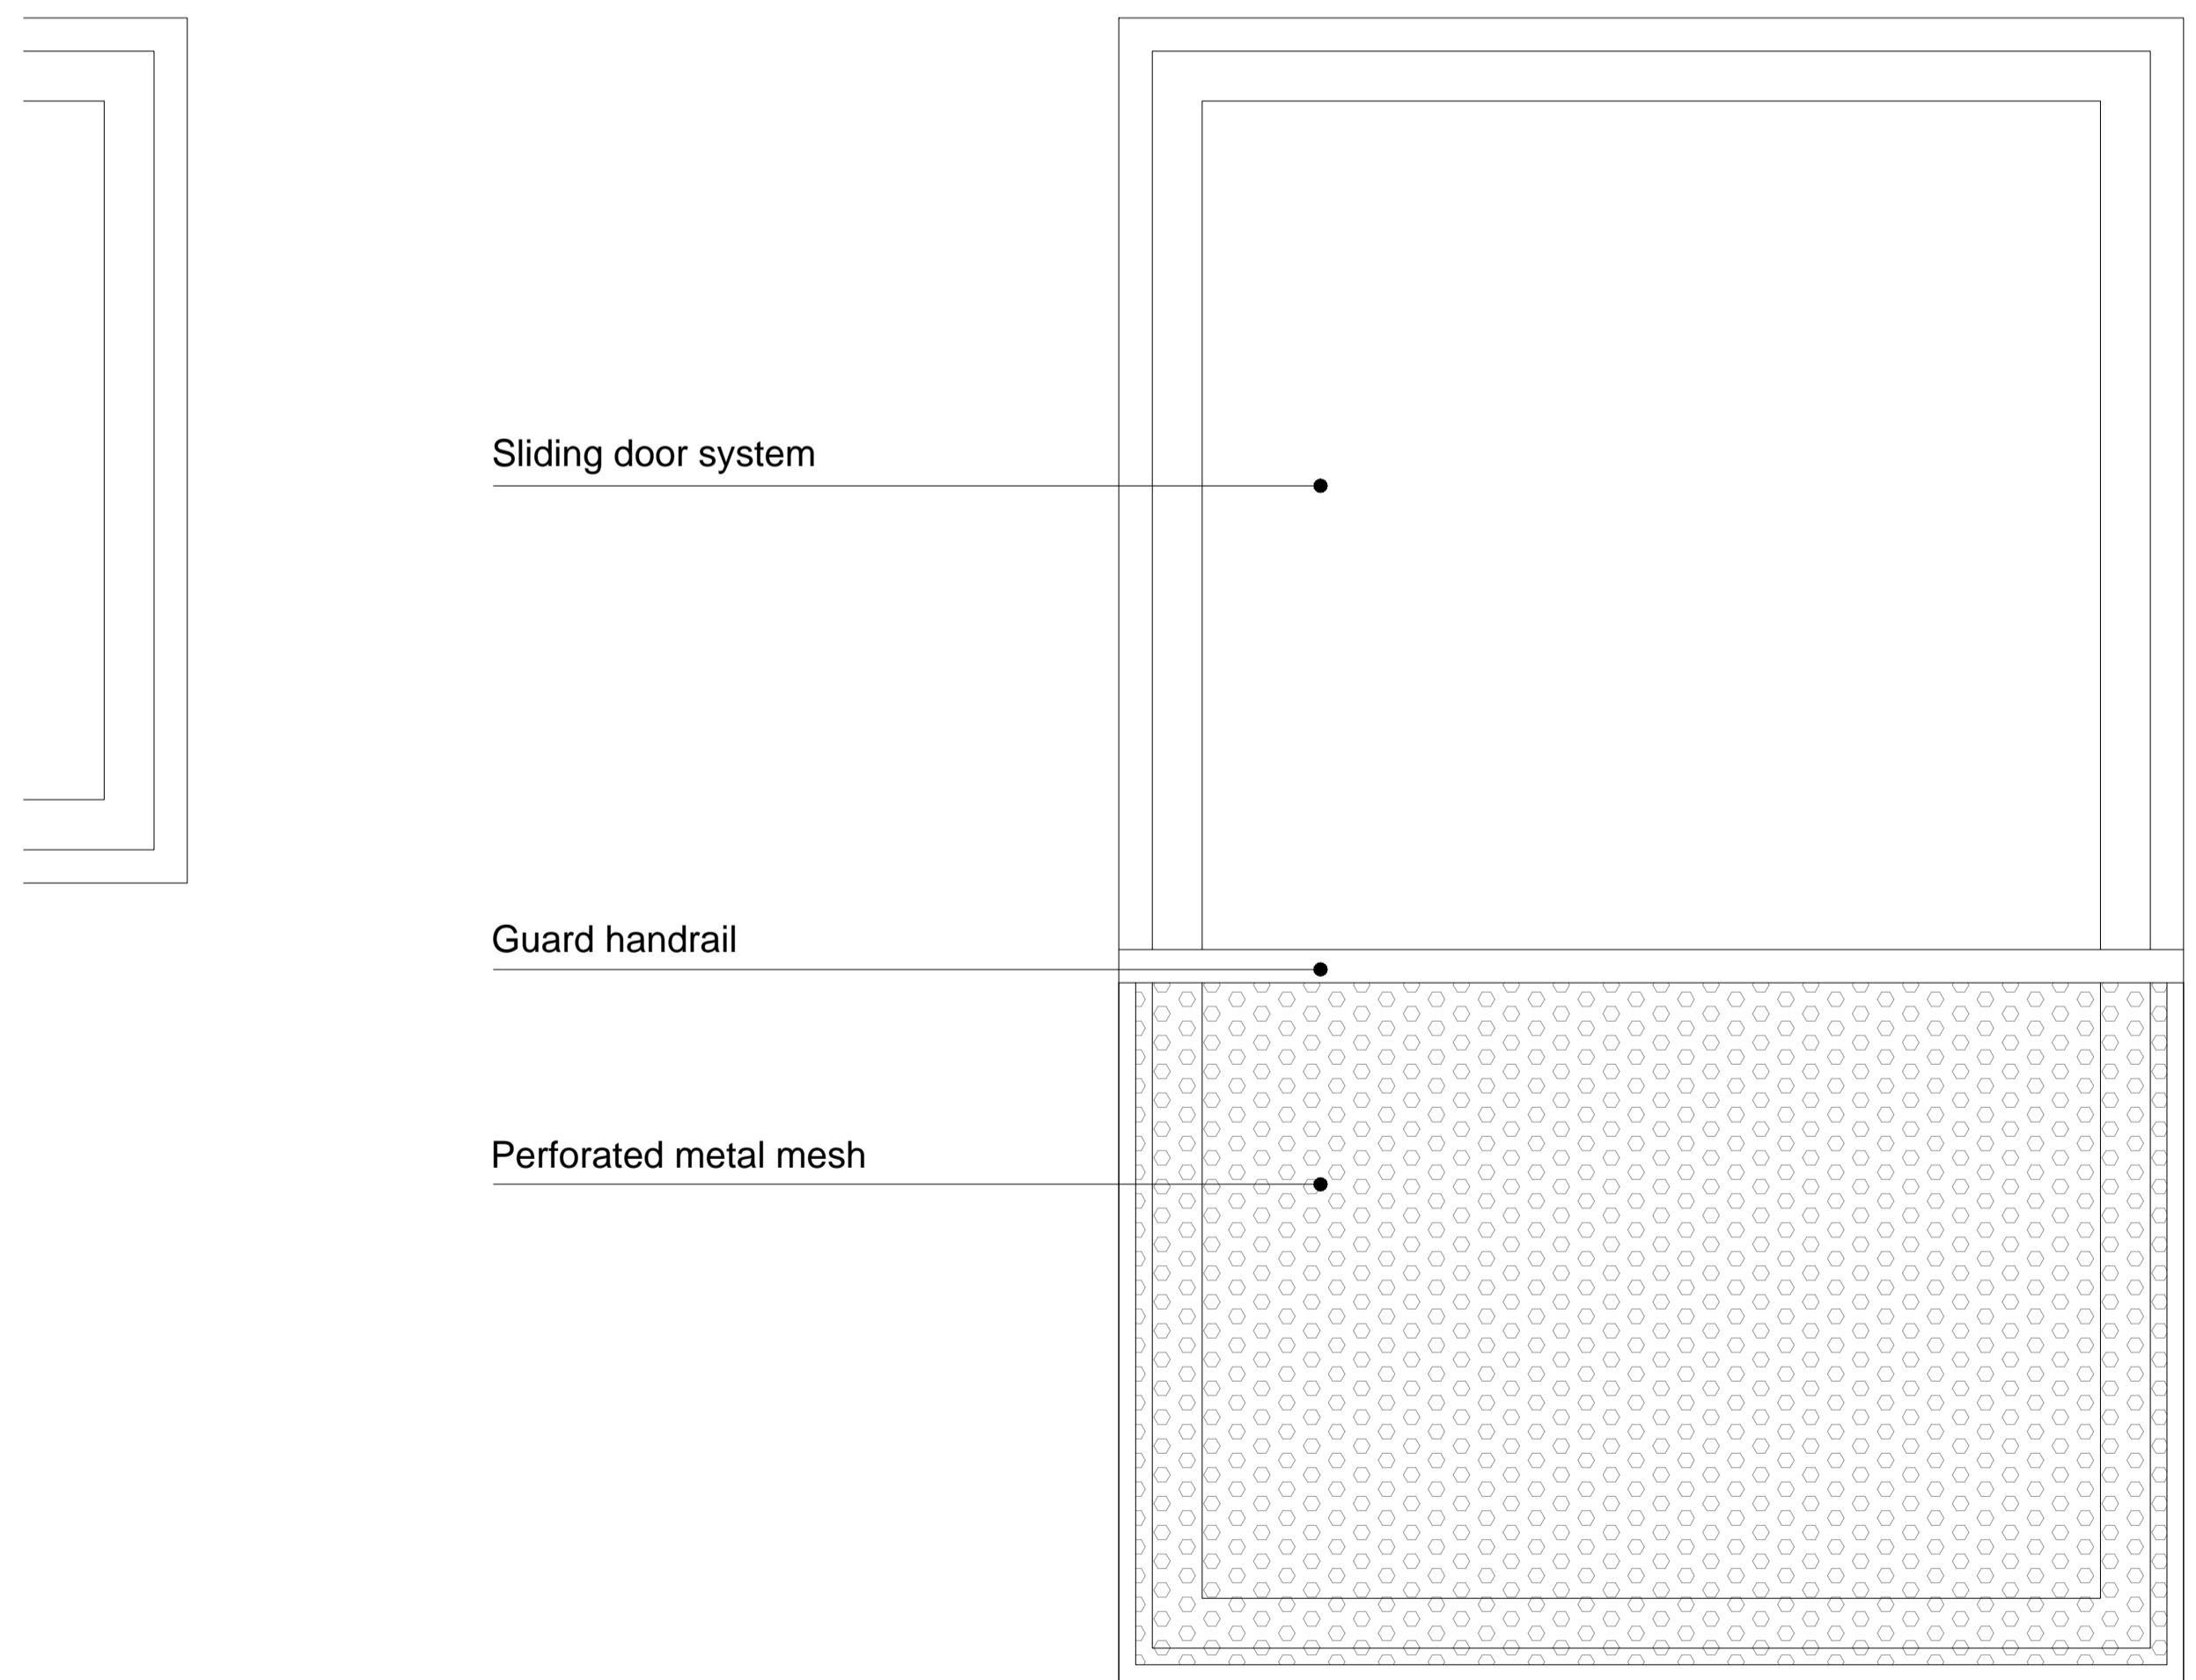

Elevation of sliding door 1:10

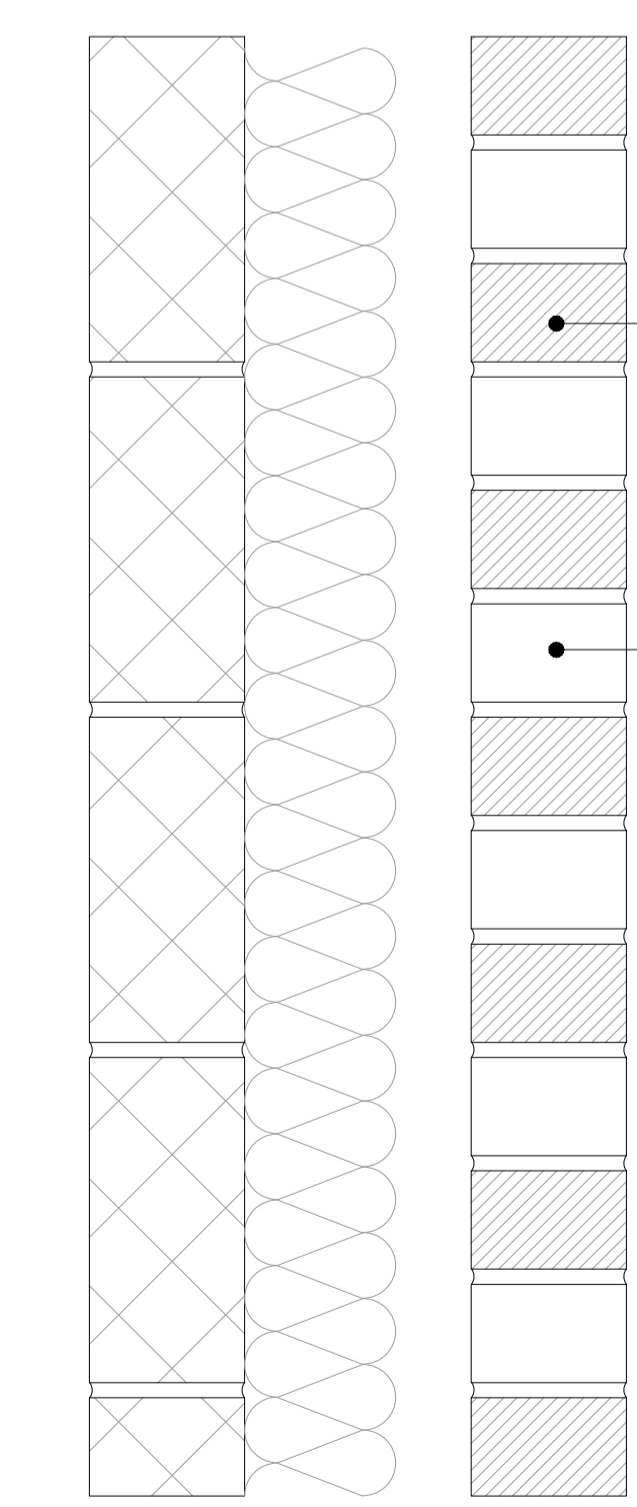

Brick pattern section 1:5

STATUS: AWAITING APPROVAL

PROJECT STAGE: S1 - Preliminary	DRAWN BY: ABG	CHKD BY: <input type="checkbox"/>
CLIENT: Estuary Cars	PROJECT NO: 347-11-15	Postcode: SS9 9NH
PROJECT: Estuary Cars	PAGE NO: P09	REVISION: B
DRAWING: Details		
SCALE: 1:50 on A1		

BUILDER INFORMATION:
DO NOT BUILD FROM ANY DRAWING PACKAGES THAT DO NOT SAY 'BUILDING CONTROL APPROVED OR IN CONSTRUCTION PACKAGES'. IT IS THE RESPONSIBILITY OF THE BUILDER TO CONTACT THE ARCHITECT TO REQUEST/CONFIRM THE RIGHT DRAWING PACKAGE IS ON SITE. PLEASE BE ADVISED THAT ALL DRAWING PACKAGES WILL ALSO HAVE STRUCTURAL ENGINEERING WORKS ATTACHED. DO NOT BUILD WITHOUT ALL PAPERWORK.

DRAWING NOTES:
ALL ITEMS, NOTES, DIMENSIONS AND GENERAL DESIGN CONTAINED IN THIS DRAWING ARE FOR GUIDANCE PURPOSES ONLY. NOMINATED BUILDER AND PERSON RESPONSIBLE FOR THE PROJECT SHOULD MAKE A THOROUGH CHECK PRIOR TO COMMENCEMENT OF WORKS AGAINST SITE. DRAINAGE SERVICE DRAWINGS, CURRENT BUILDING REGULATIONS, BRITISH STANDARDS AND CODES OF PRACTICE. FAILURE TO DO SO WILL BE AT THE LIABILITY OF THE BUILDER/CONTRACTOR NOT THE ARCHITECT.

THE CONTRACTOR IS TO ALLOW WITHIN THEIR PRICE FOR ALL ITEMS NOT LISTED BUT THAT WILL BE REQUIRED TO COMPLETE THE WORK IN ACCORDANCE WITH ALL CURRENT LEGISLATION.