


1 2 3 4 5 6 7 8

DIMENSIONS IN MM U/NTD 1000mm/ 1 METRE 0 1 2 WHEN PRINTED AT A3

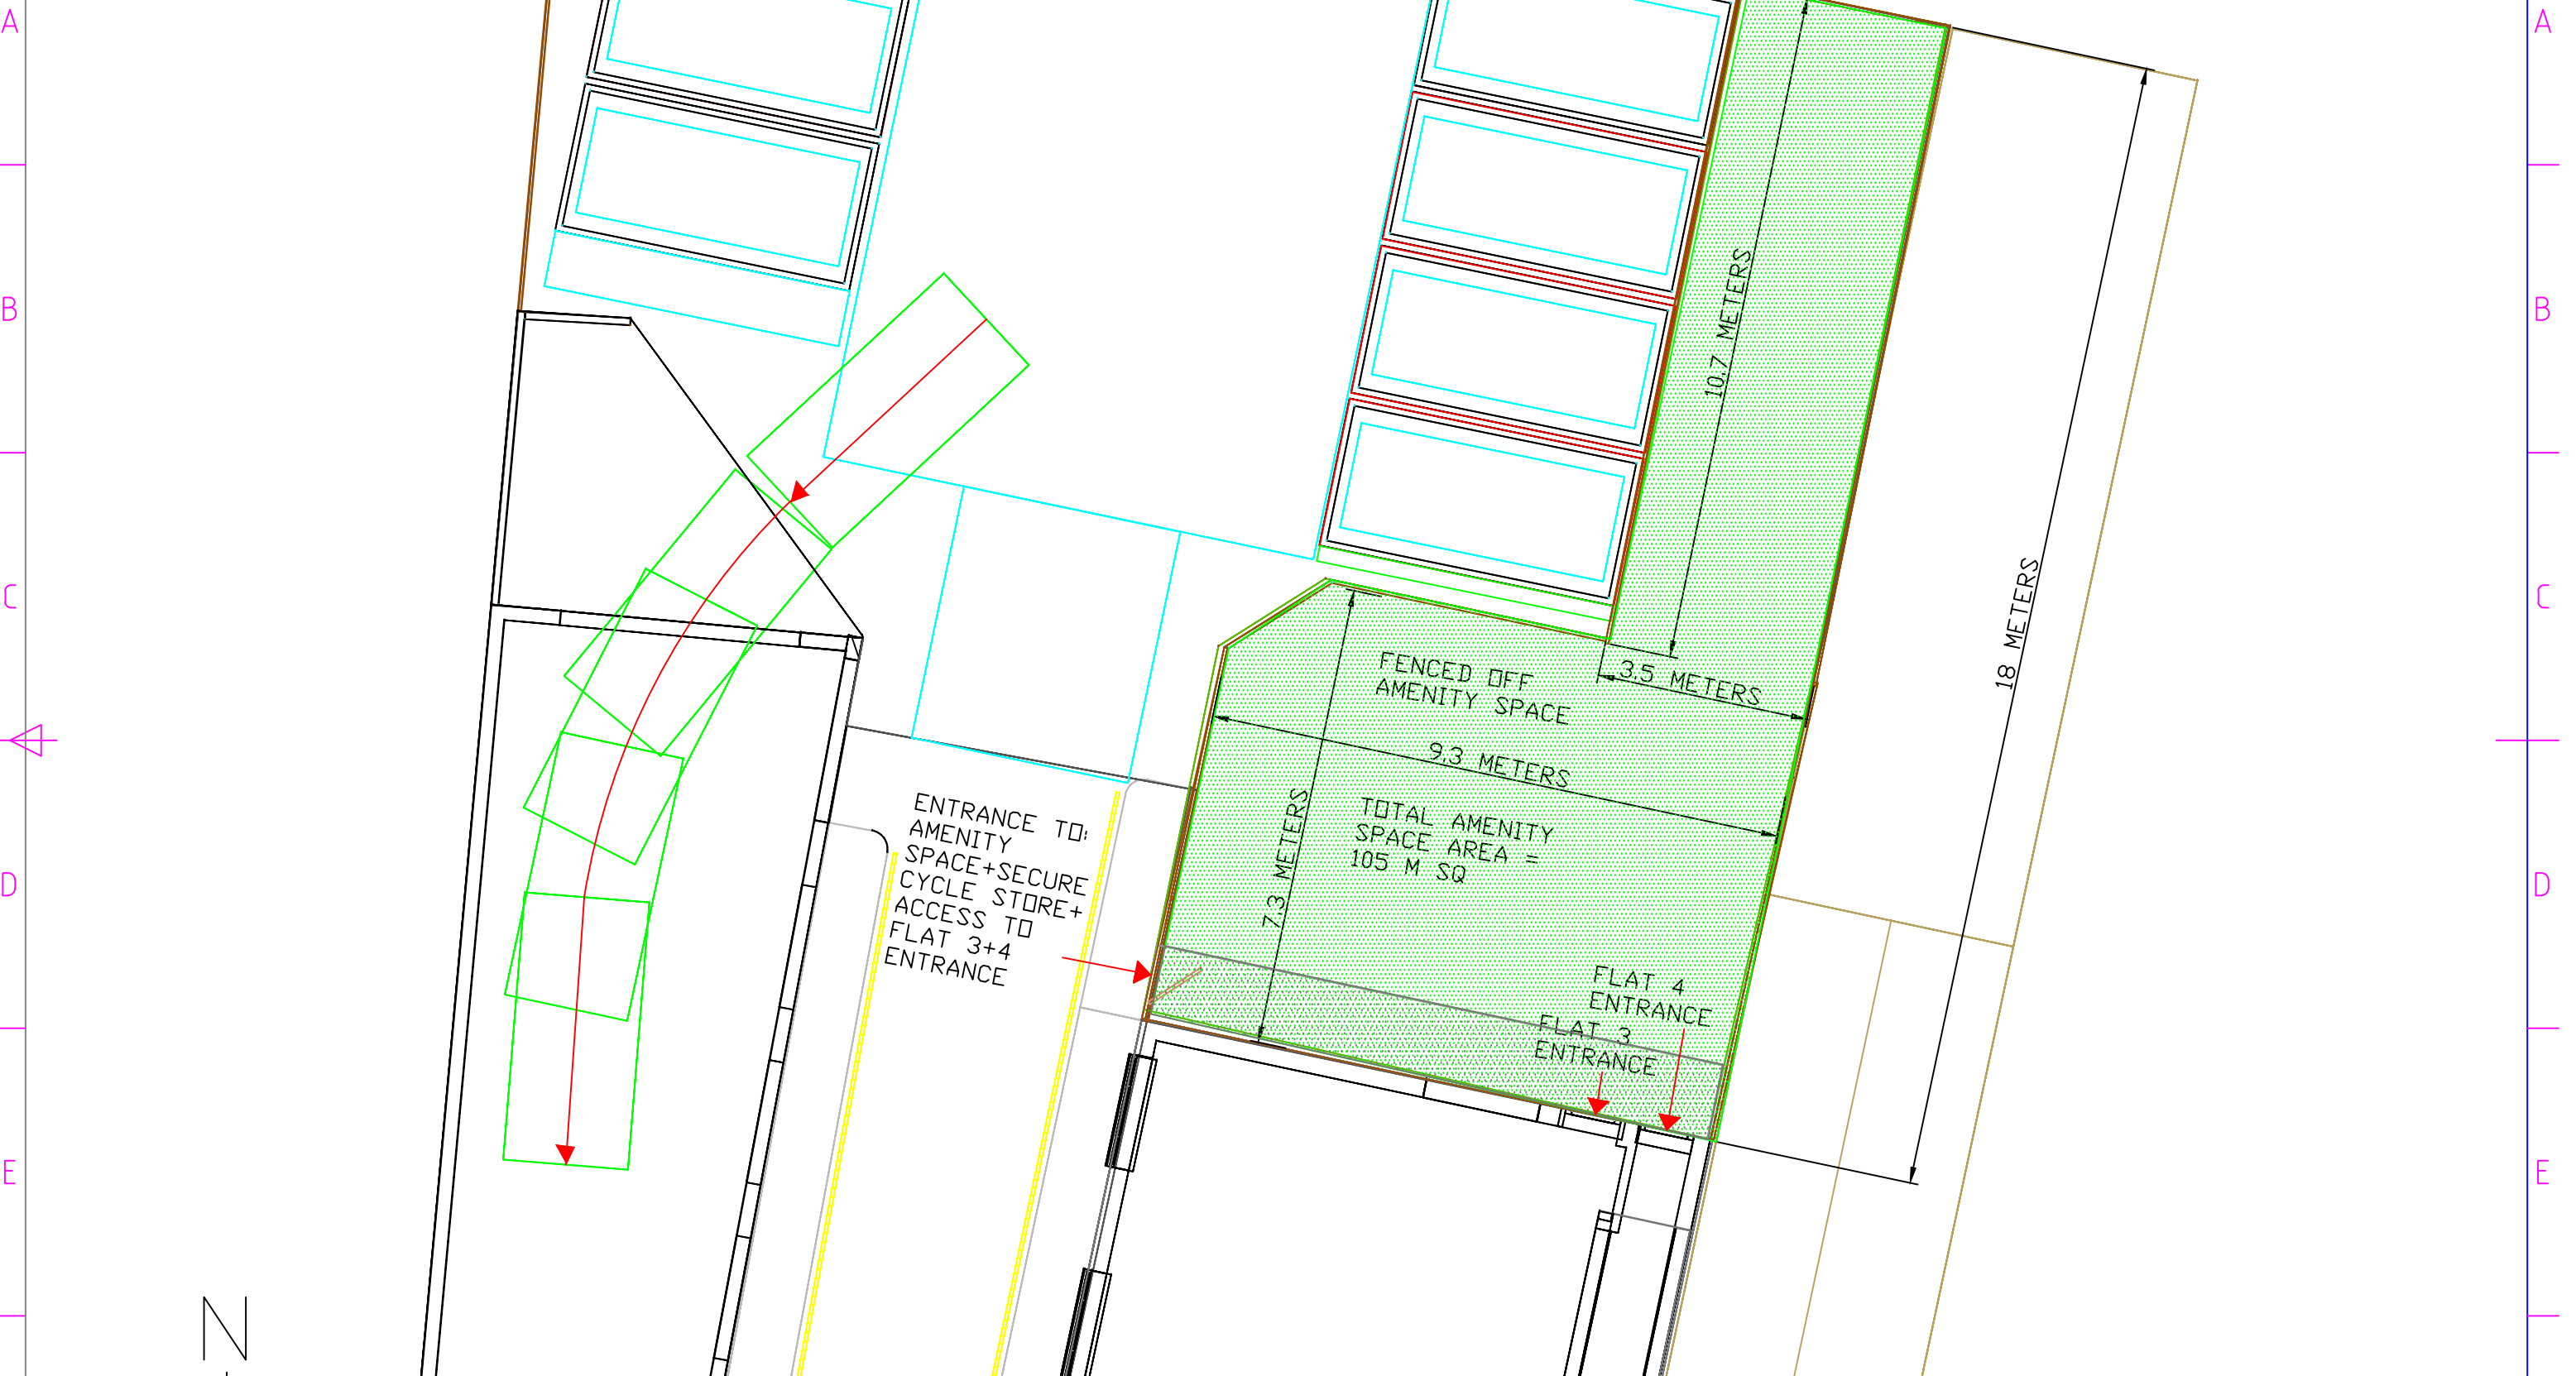

FOR FULL DETAILS SEE AMENITY SPACE LAYOUT DRAWING

REV	Date	Description	By

Project Title: BAKERY BUILDING CONVERSION
 REAR OF 206 LONDON ROAD, SOUTHEND ON SEA, ESSEX SS1 1PJ

Drawing Title: SITE LAYOUT PLAN AMENITY AREA
 xxxPROPOSEDxxx

DIMENSIONS IN MM U/NTD		
Date	Scale	
05-01-2017	1:100	
DWG No		
BAK-TSLPLAN-AMENITY-252		
Drn by	Chkd by	Rev
		1

1 2 3 4 5 6 7 8