




DO NOT SCALE FROM THIS DRAWING.
ALL DIMENSIONS TO BE CHECKED ON SITE.
COPYRIGHT PROTECTED.

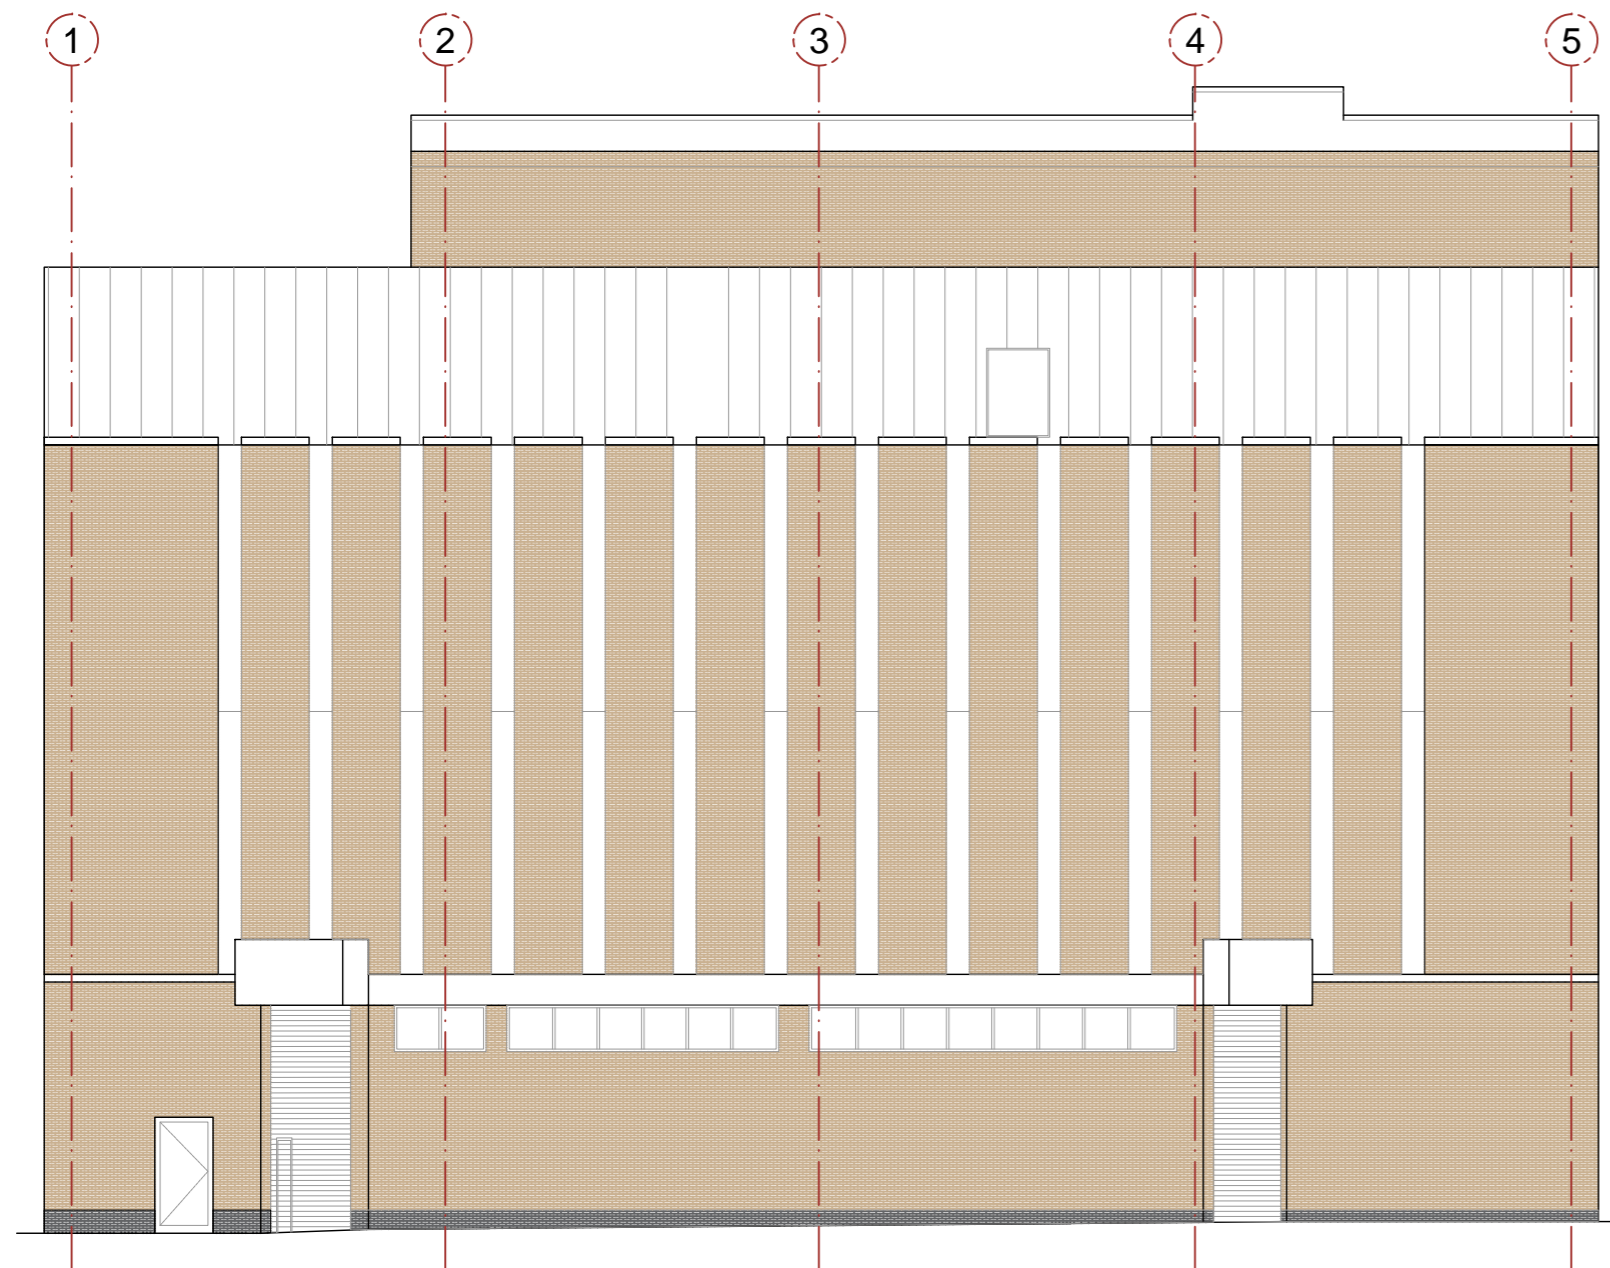


EXISTING CHICHESTER ROAD ELEVATION
SCALE 1:100

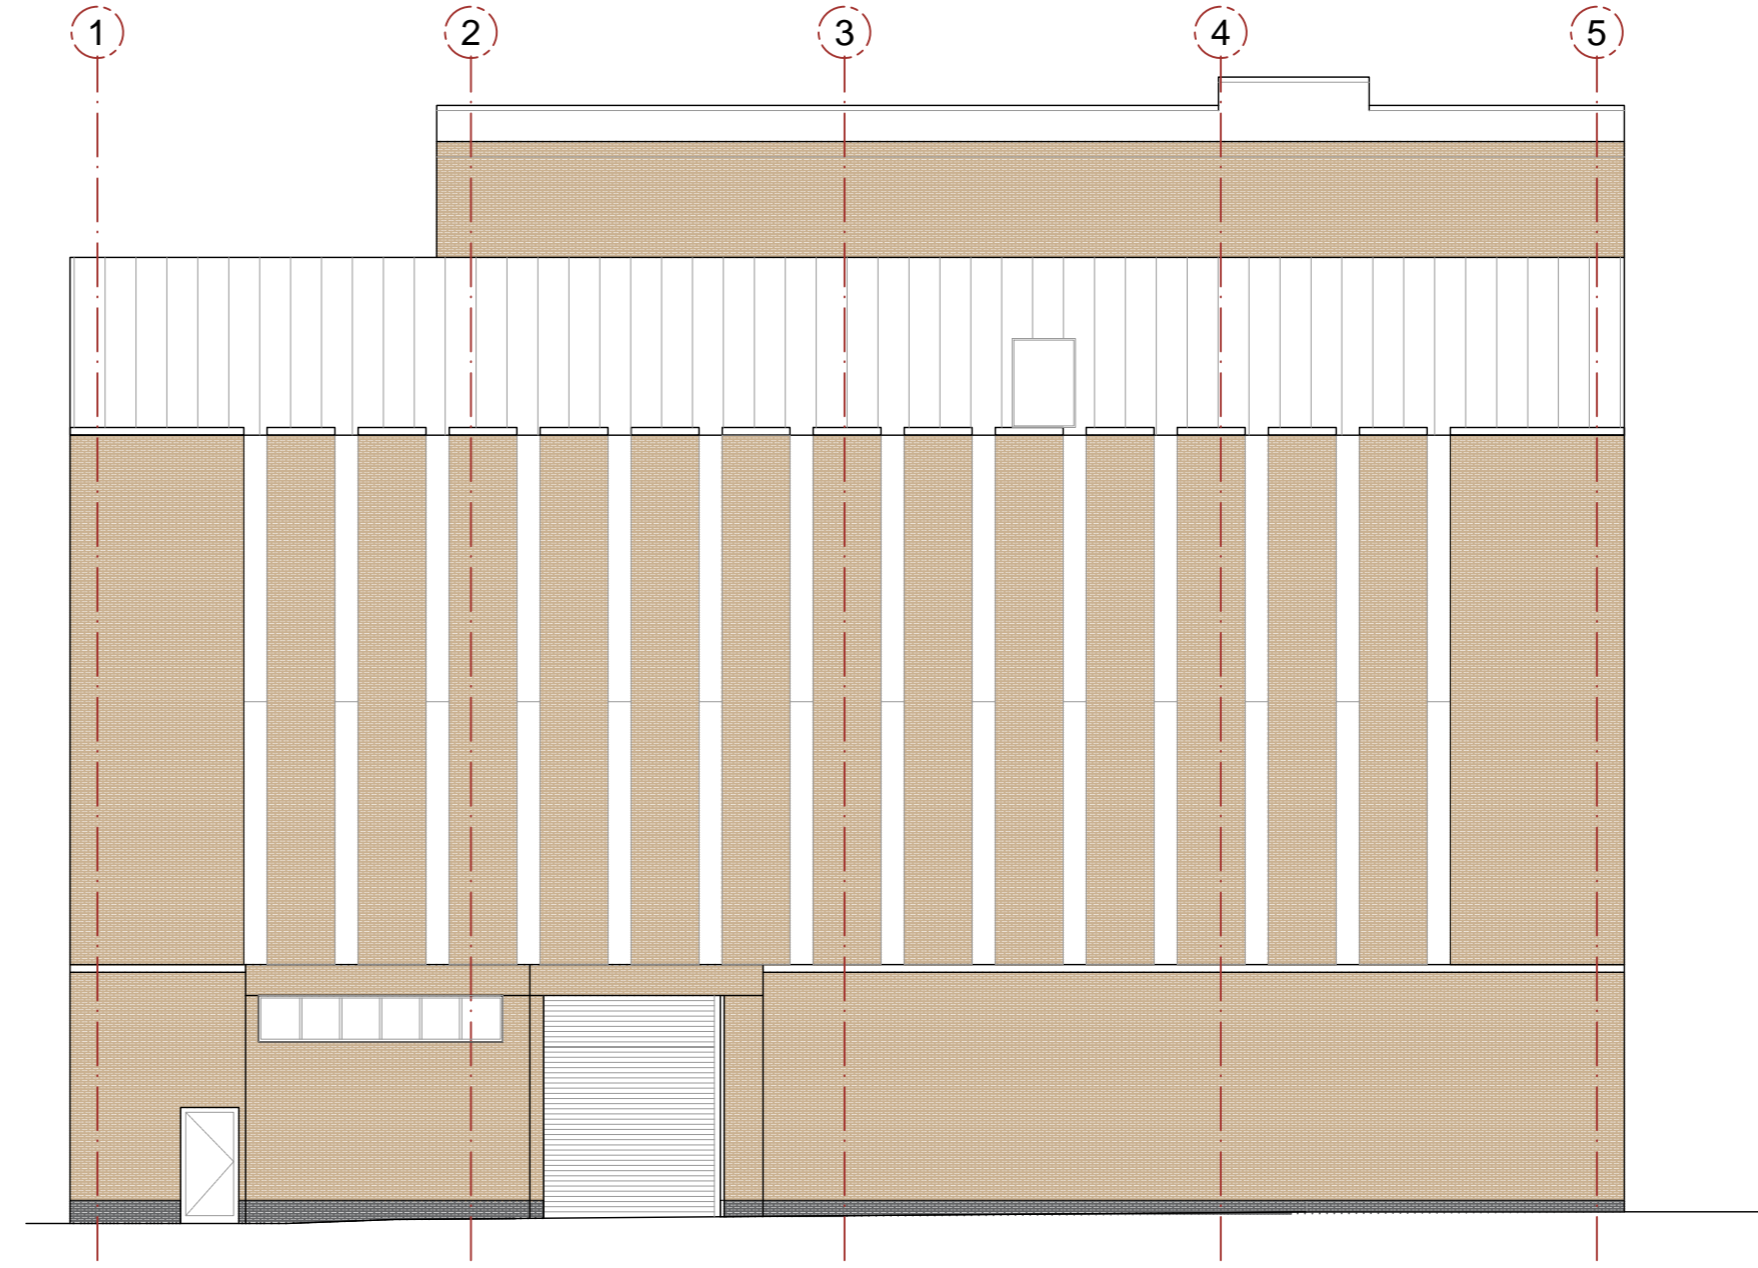

PROPOSED CHICHESTER ROAD ELEVATION
SCALE 1:100

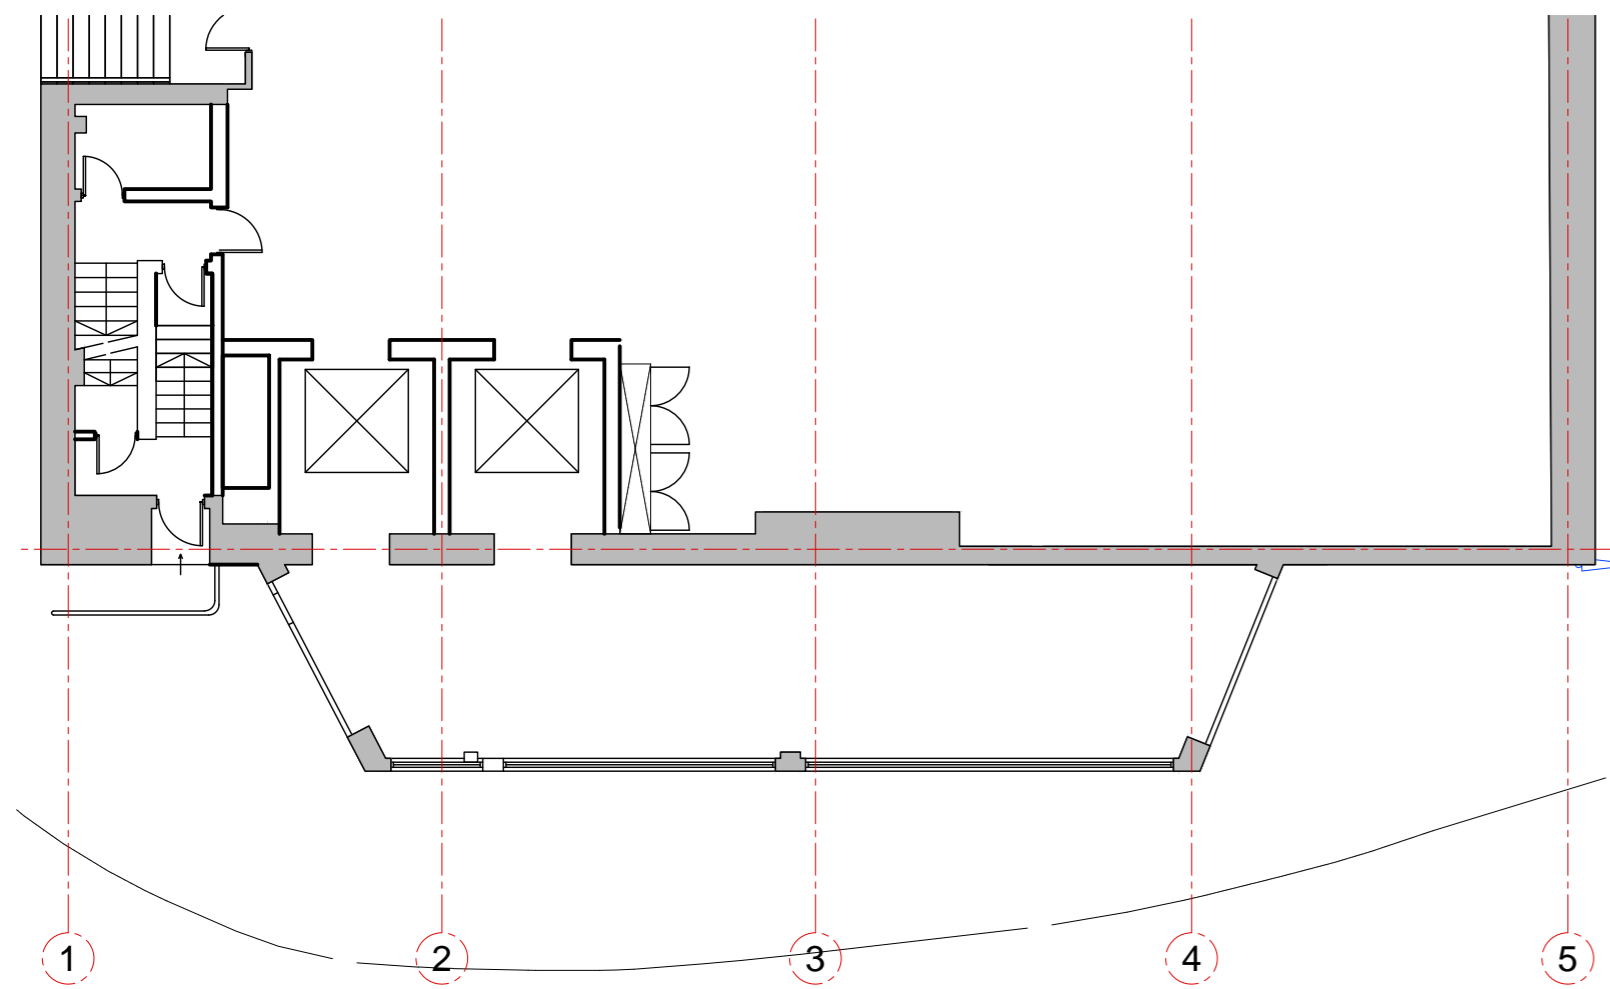

EXISTING PLAN OF REAR MASS AT CHICHESTER ROAD
SCALE 1:100

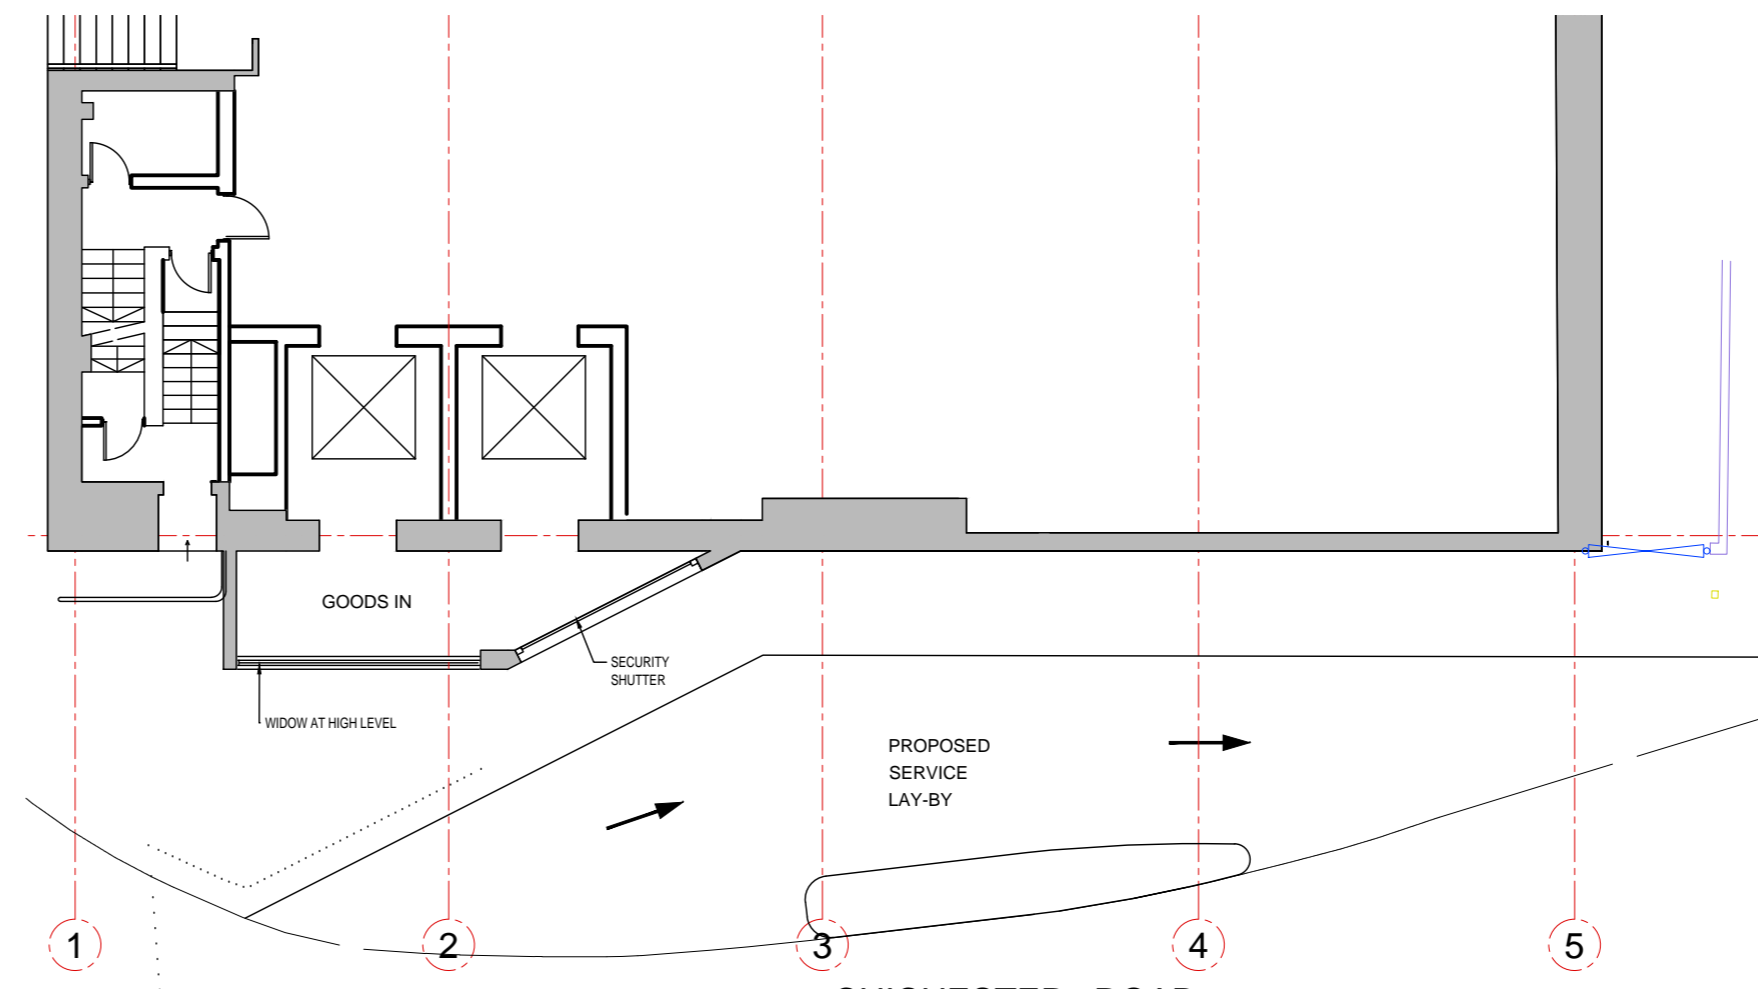

PROPOSED PLAN OF AMENDED REAR MASS AT CHICHESTER ROAD
SCALE 1:100

REV	DATE	DESCRIPTION	PK	DB

PRIMARK
Primark Stores
PO Box 644
47 Mary Street
Dublin 1
Ireland
Tel: 00353 1 8880500

PROJECT
PRIMARK STORES LTD
36-44 HIGH STREET
SOUTHEND

DRAWING
**PROPOSED ALTERATION
TO REAR ENTRANCE**

CONSULTANT
ttg architects
Cap House, 9-12 Long Lane, London, EC1A 9HA
t: +44(0)20 7726 8191 f: +44(0)20 7726 0687
e: post@ttgarchitects.co.uk

CONSULTANT No	SCALE	DATE	DRAWN	CHECKED
3923	1:100@A1	03.02.2017	PK	DB

PROJECT No	REV
Dra TTG Southend AR 101	1.0