

GRIDLINES 1-17 OMITTED - NO ADDITIONAL PILE CAP REPAIRS




REGION OMITTED - NO WORKS

REGION OMITTED - NO WORKS

NOTES.

1. GENERAL

- (i) This drawing is not to be scaled, work to figured dimensions only, confirmed on site.
- (ii) This drawing is to be read in conjunction with all relevant architectural drawings, detailed specifications where applicable and all associated drawings in this series.
- (iii) Any discrepancy on this drawing is to be reported immediately to the partnership for clarification.
- (iv) The contractor is responsible for all temporary works and for the stability of the works in progress.

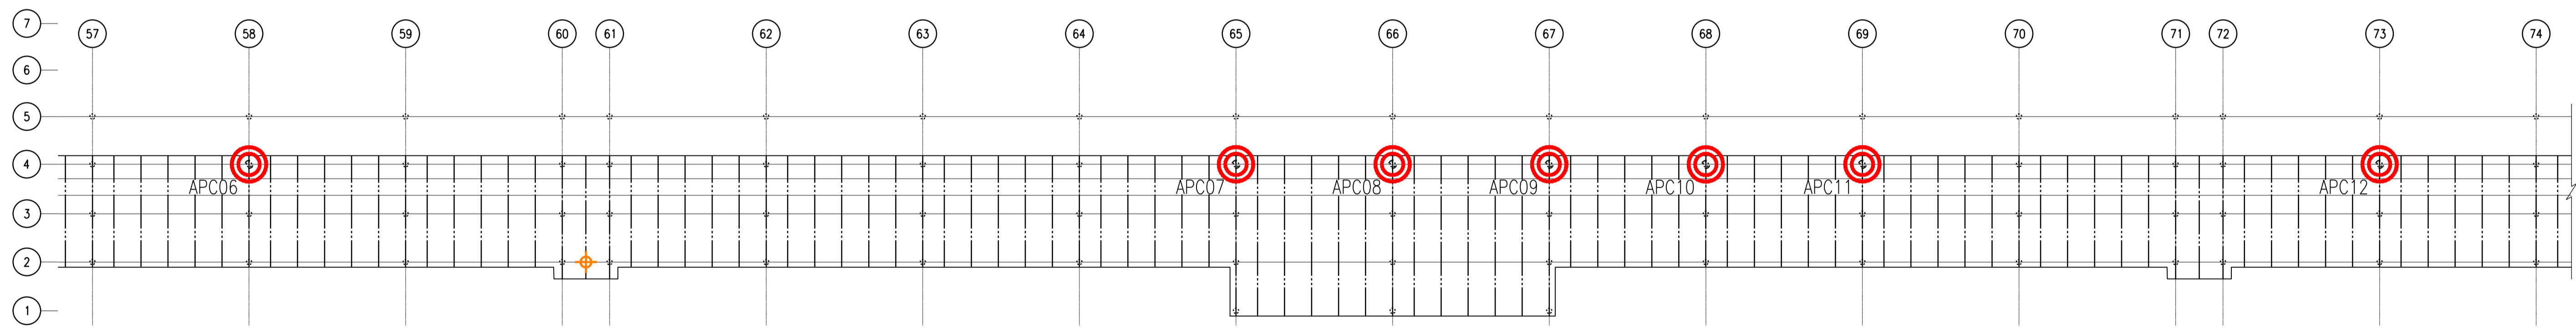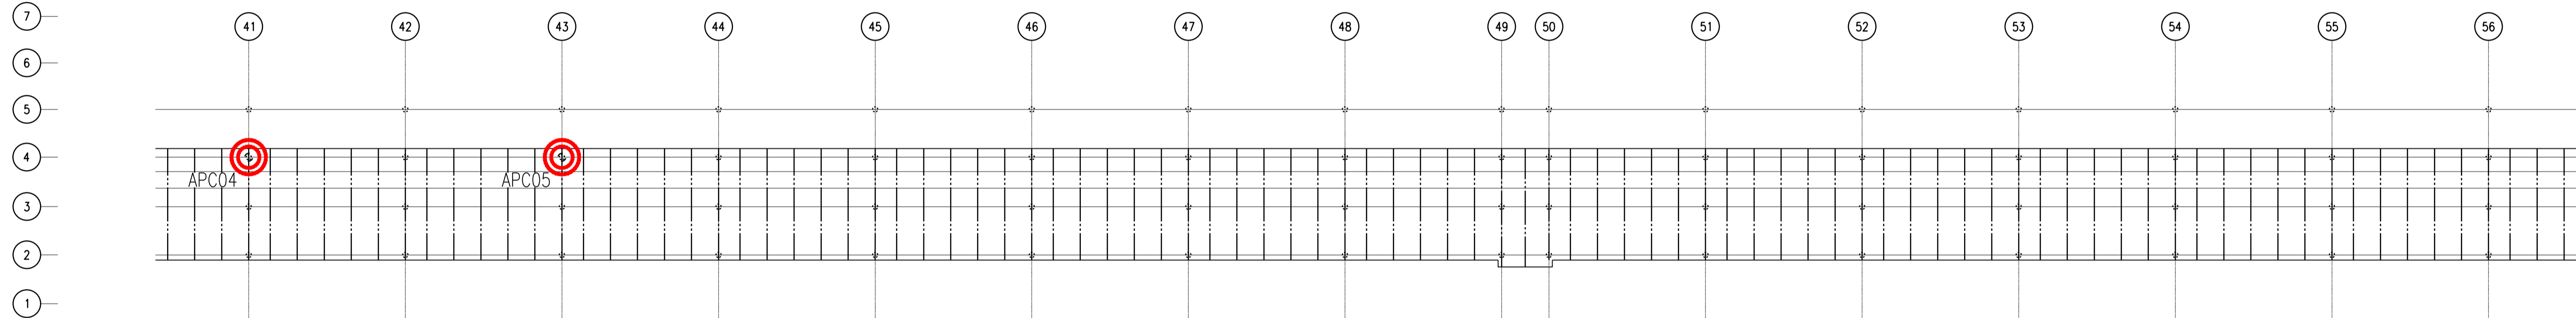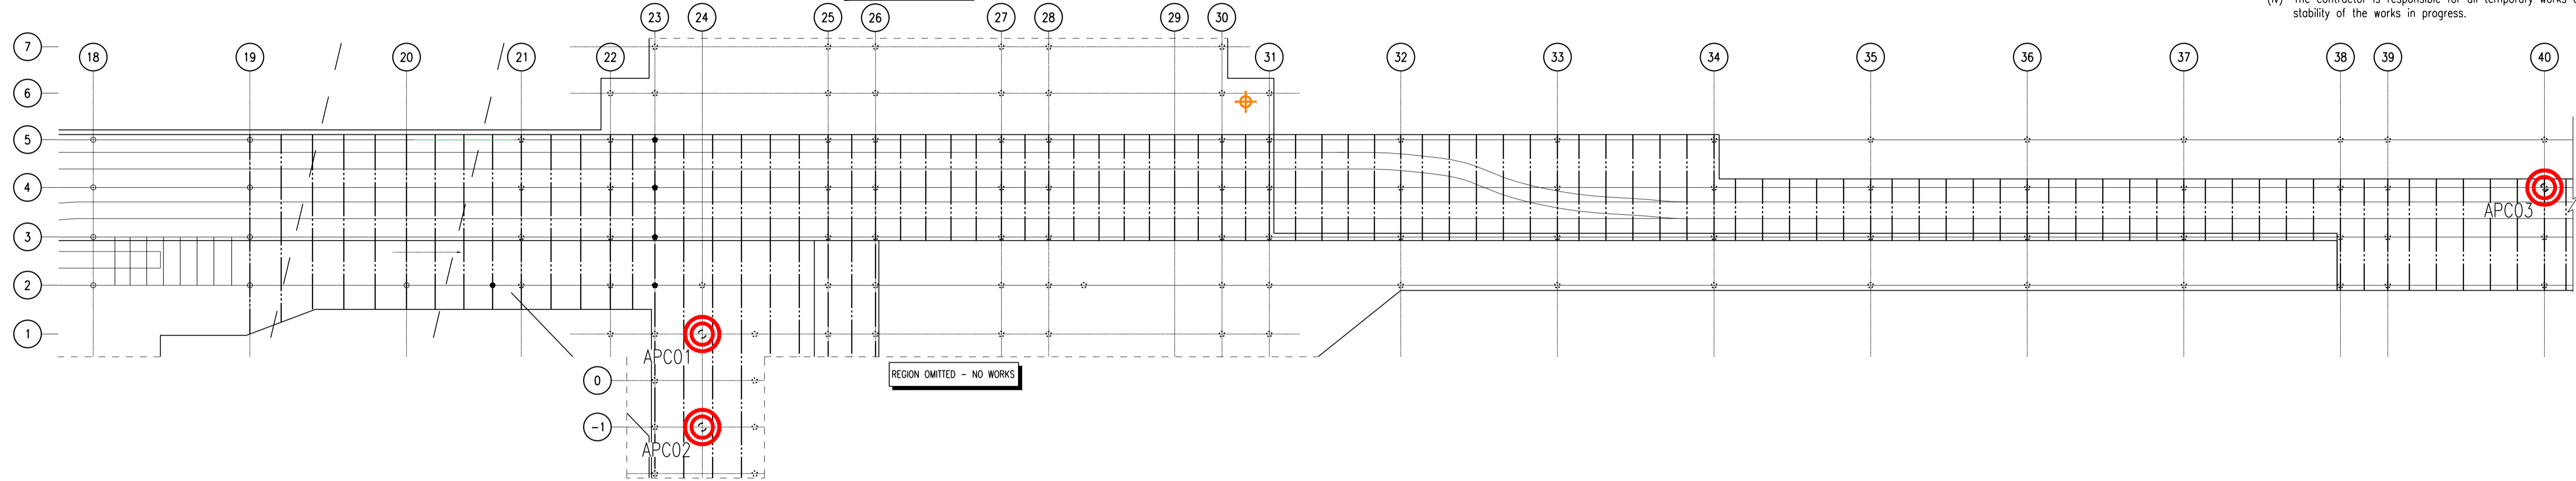

KEY:-

- APC01 (Red circle with crosshair) INDICATES ADDITIONAL FAILED PILE CAPS +2016
- (Orange diamond) INDICATIVE MAINS WATER FED PUMP
- (Blue diamond) INDICATIVE SALT WATER FED OUTLET
- (Pink diamond) INDICATIVE 2 WAY TUG INLET

FOR FURTHER DETAILS REFER TO 'ESSEX COUNTY FIRE AND RESCUE SERVICE DRAWING WS/14152

ISSUED FOR INFORMATION	10.04.2017	L.R.S	-
Revision	Date	By	Rev. No.

Client SOUTHEND-ON-SEA BOROUGH COUNCIL

Project SOUTHEND PIER RETROSPECTIVE L.B.C APPLICATION

Title LOCATION PLAN OF ADDITIONAL PILES WORKS SHEET 1 of 3

HOP
HEMSLEY ORRELL PARTNERSHIP
CONSULTING CIVIL & STRUCTURAL ENGINEERS

ISSUED FOR INFORMATION

HOP
HEMSLEY ORRELL PARTNERSHIP
CONSULTING CIVIL & STRUCTURAL ENGINEERS
HOP House, 41 Church Road, Hove BN3 2BE
Tel : +44 (0)1273 223900
E-Mail : engineers@hop.uk.com
www.hop.uk.com

Scales	Date	Drawn	Engineer	Checked	Approved	HOP Contact
1:200 U.N.O	03/17	L.R.S	N.P.C	N.P.C	-	N.CHASTON
Project No.	Task No.	Dwg. No.	Rev. No.			
12211	23	LBCA01	-			