

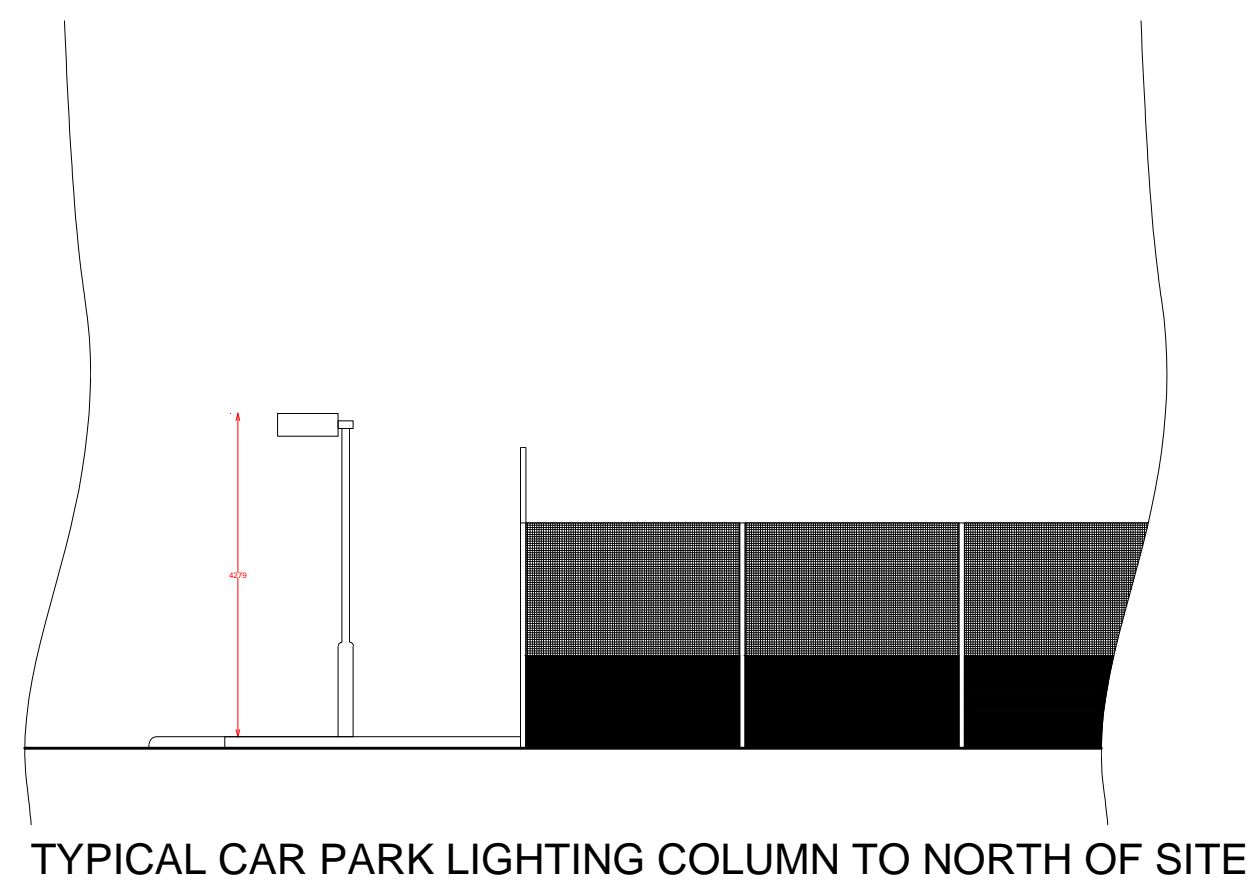
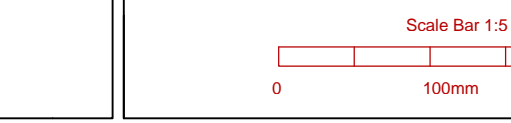
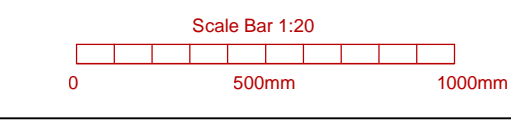
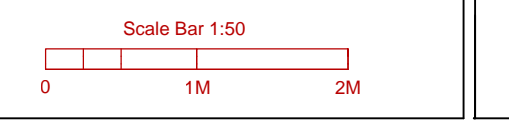
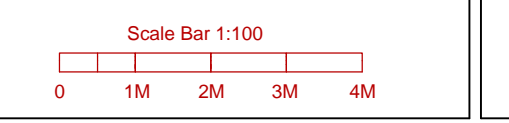
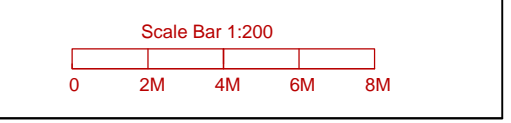
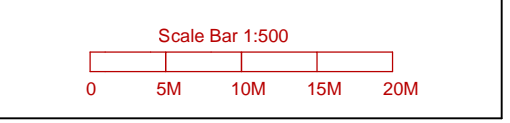
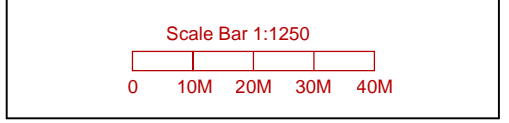


It is recommended that clients and builders use a JCT small works contract. Note that building control can change details on site so that the build conforms to the building regulations. These notes are general purpose construction notes for building regulation approval and are in no way detailed to specification standard. The clients attention is drawn to the Party Wall Act 1996 with regards to works taking place near adjoining owners land and buildings. It is the Building owners responsibility that the act is complied with. This plan should not be scaled and careful check measurements should be made on site by the contractor with any major discrepancies being reported to the client or his building surveyor before the start of works. Any changes in the design are at the clients and contractors own risk. Oswick Ltd holds no responsibility for any mis-measurements on site as these should be checked before the start of works by the contractor or in the case of any changes in design.

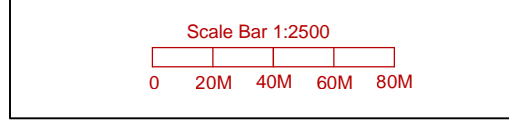


TYPICAL CAR PARK LIGHTING COLUMN TO NORTH OF SITE

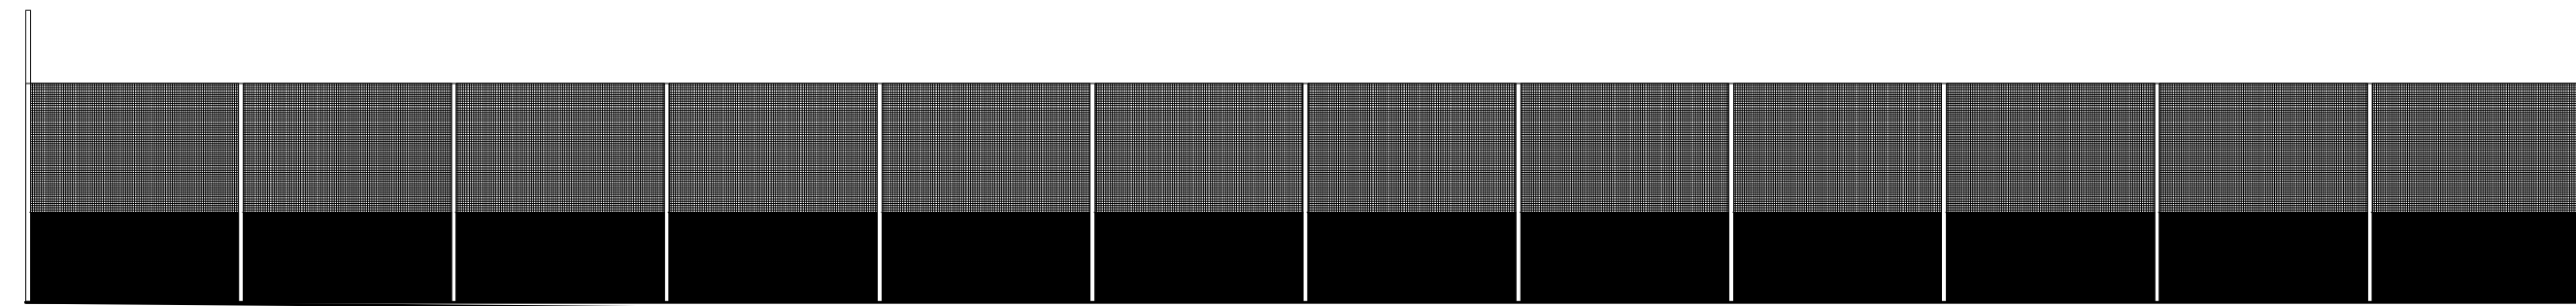


EXISTING NORTH FACING ELEVATION



MIXED USE GAMES AREA








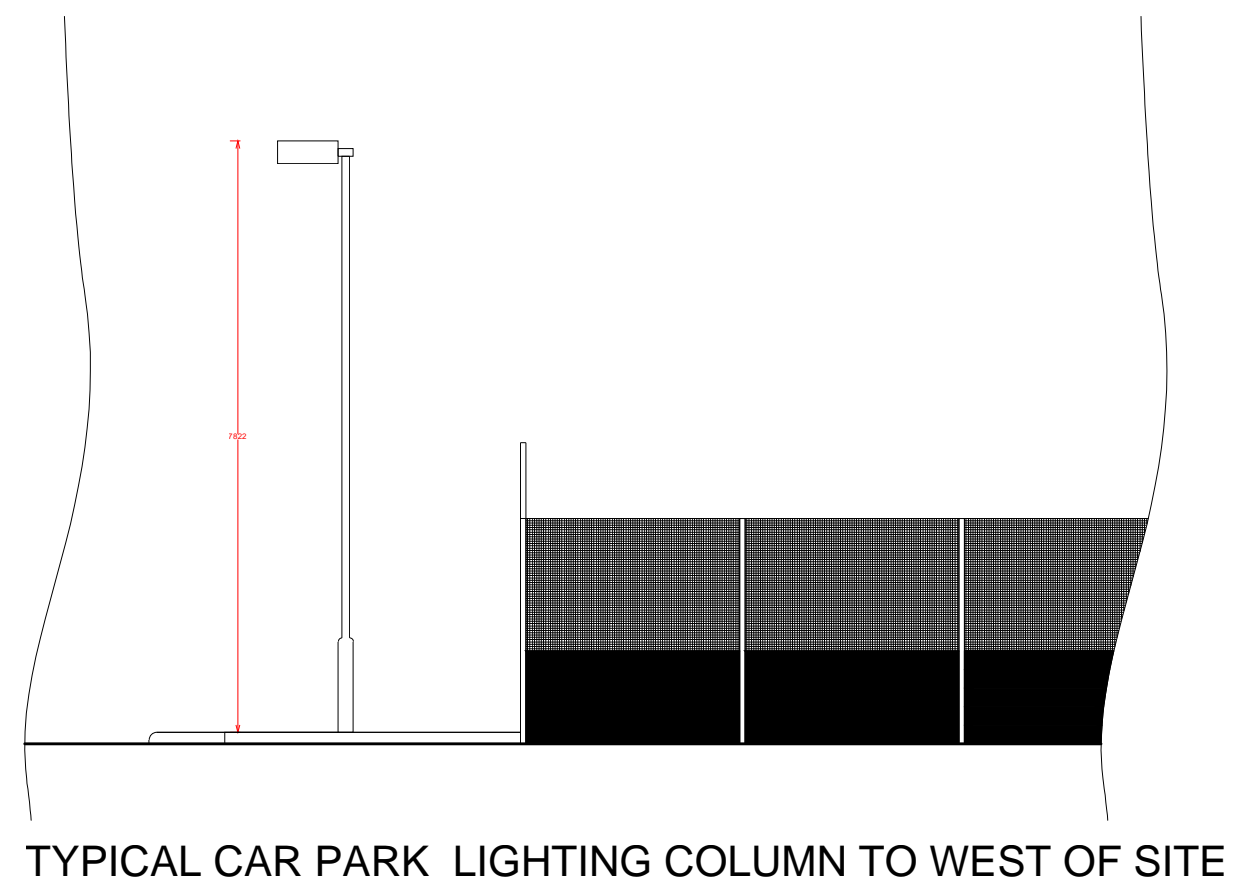


TYPICAL CAR PARK LIGHTING COLUMN TO WEST OF SITE

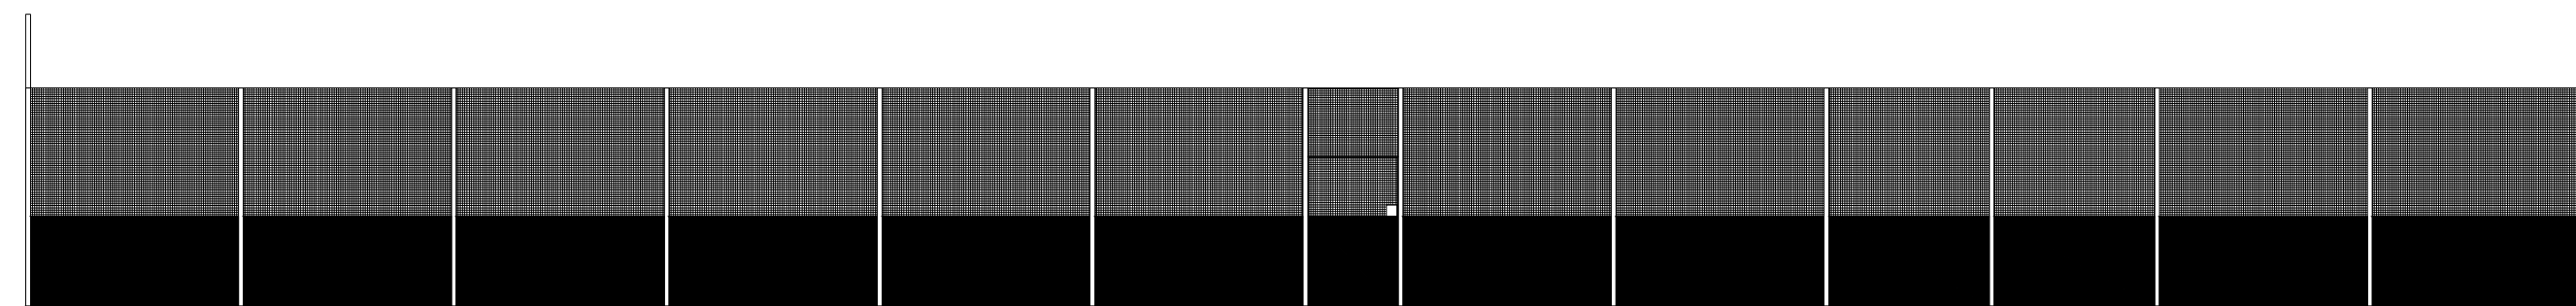


EXISTING SOUTH FACING ELEVATION

It is recommended that clients and builders use a JCT small works contract. Note that building control can change details on site so that the build conforms to the building regulations. These notes are general purpose construction notes for building regulation approval and are in no way detailed to specification standard. The clients attention is drawn to the Party Wall Act 1996 with regards to works taking place near adjoining owners land and buildings. It is the Building owners responsibility that the act is complied with. This plan should not be scaled and careful check measurements should be made on site by the contractor with any major discrepancies being reported to the client or his building surveyor before the start of works. Any changes in the design are at the clients and contractors own risk. Oswick Ltd holds no responsibility for any mis-measurements on site as these should be checked before the start of works by the contractor or in the case of any changes in design.

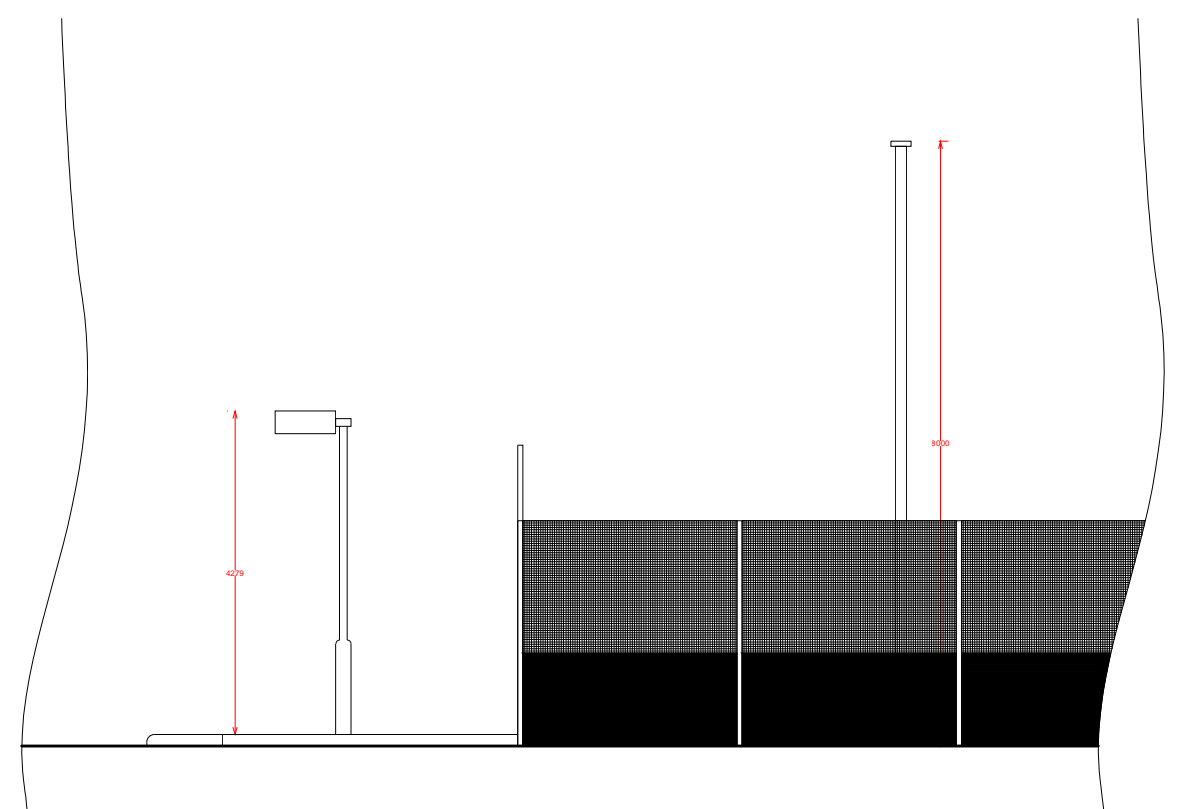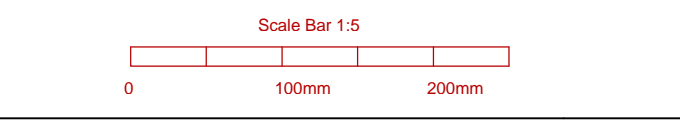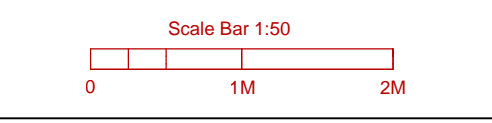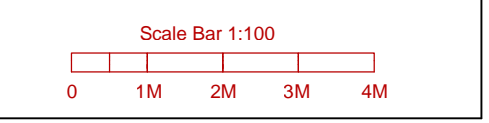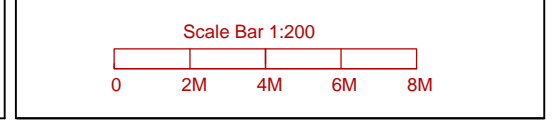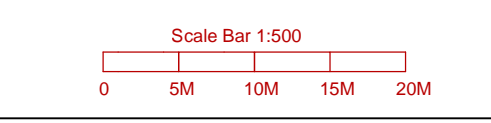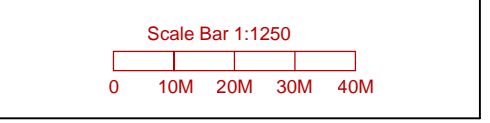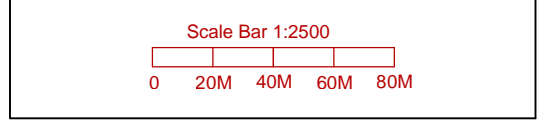


PROPOSED FLOODLIGHTING COLUMN TO NORTH OF SITE

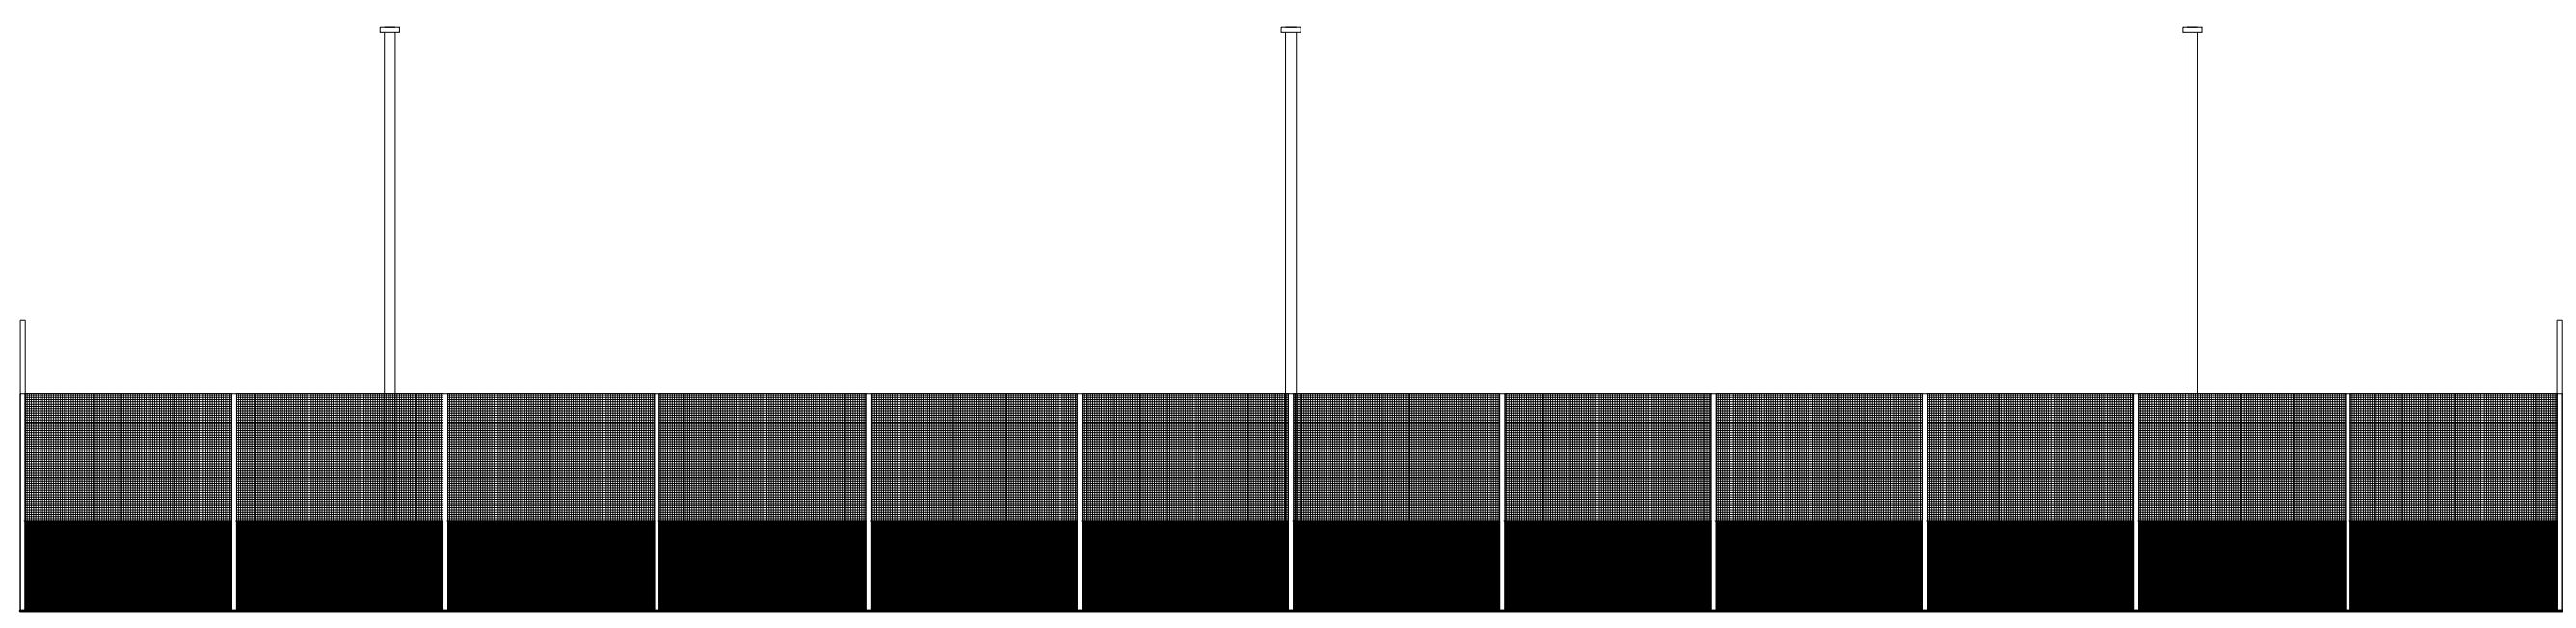


PROPOSED NORTH FACING ELEVATION



MIXED USE GAMES AREA

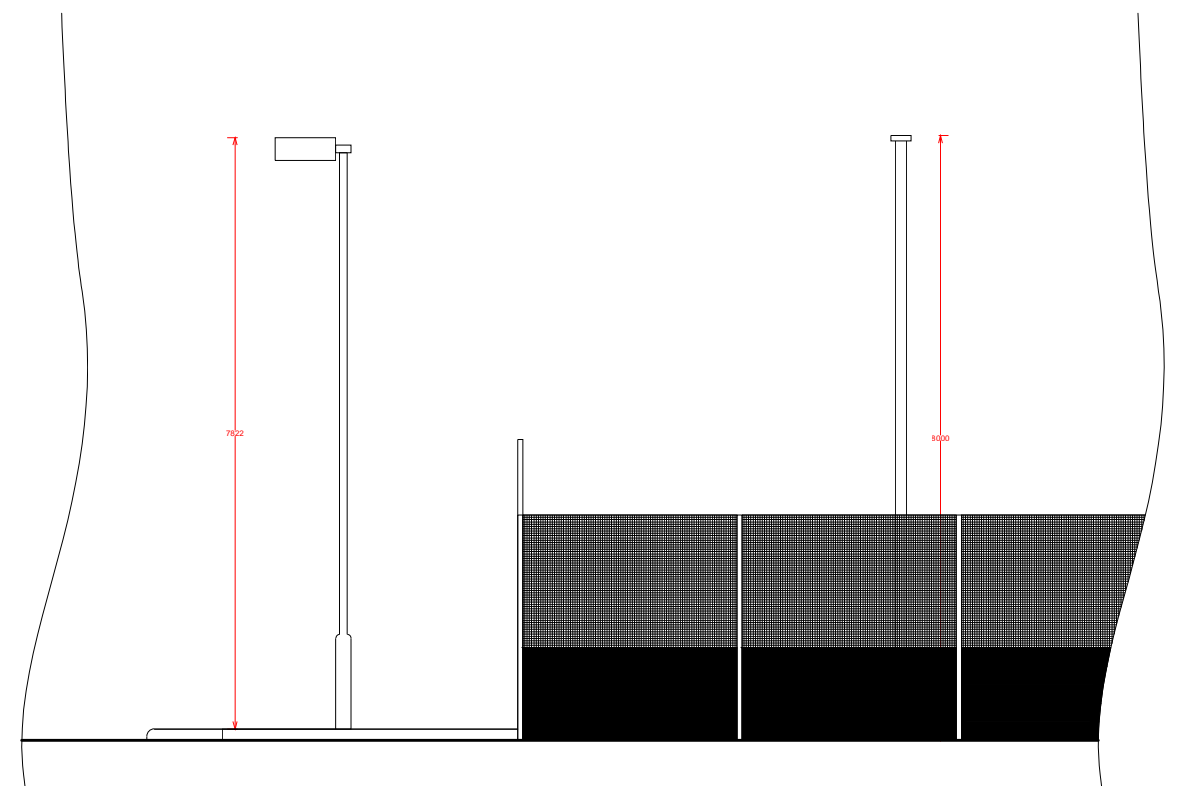

PROPOSED FLOODLIGHTING COLUMN TO WEST OF SITE








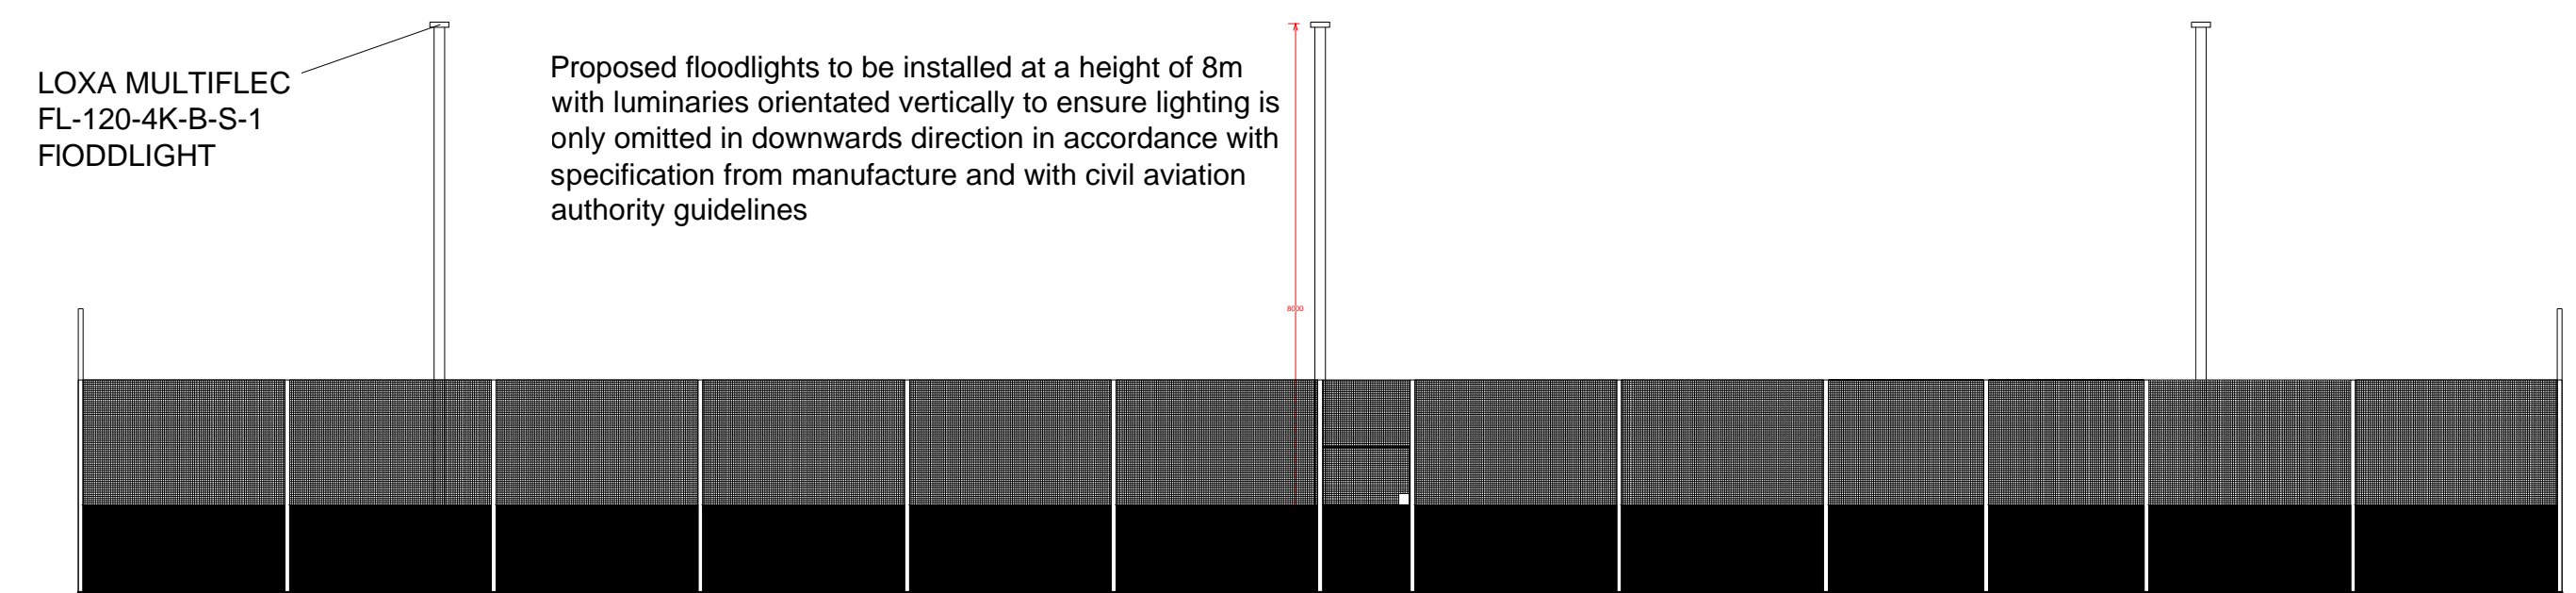


PROPOSED SOUTH FACING ELEVATION


LOXA MULTIFLEC
FL-120-4K-B-S-1
FLOODLIGHT

Proposed floodlights to be installed at a height of 8m with luminaires orientated vertically to ensure lighting is only omitted in downwards direction in accordance with specification from manufacture and with civil aviation authority guidelines


It is recommended that clients and builders use a JCT small works contract. Note that building control can change details on site so that the build conforms to the building regulations. These notes are general purpose construction notes for building regulation approval and are in no way detailed to specification standard. The clients attention is drawn to the Party Wall Act 1996 with regards to works taking place near adjoining owners land and buildings. It is the Building owners responsibility that the act is complied with. This plan should not be scaled and careful check measurements should be made on site by the contractor with any major discrepancies being reported to the client or his building surveyor before the start of works. Any changes in the design are at the clients and contractors own risk. Oswick Ltd holds no responsibility for any mis-measurements on site as these should be checked before the start of works by the contractor or in the case of any changes in design.

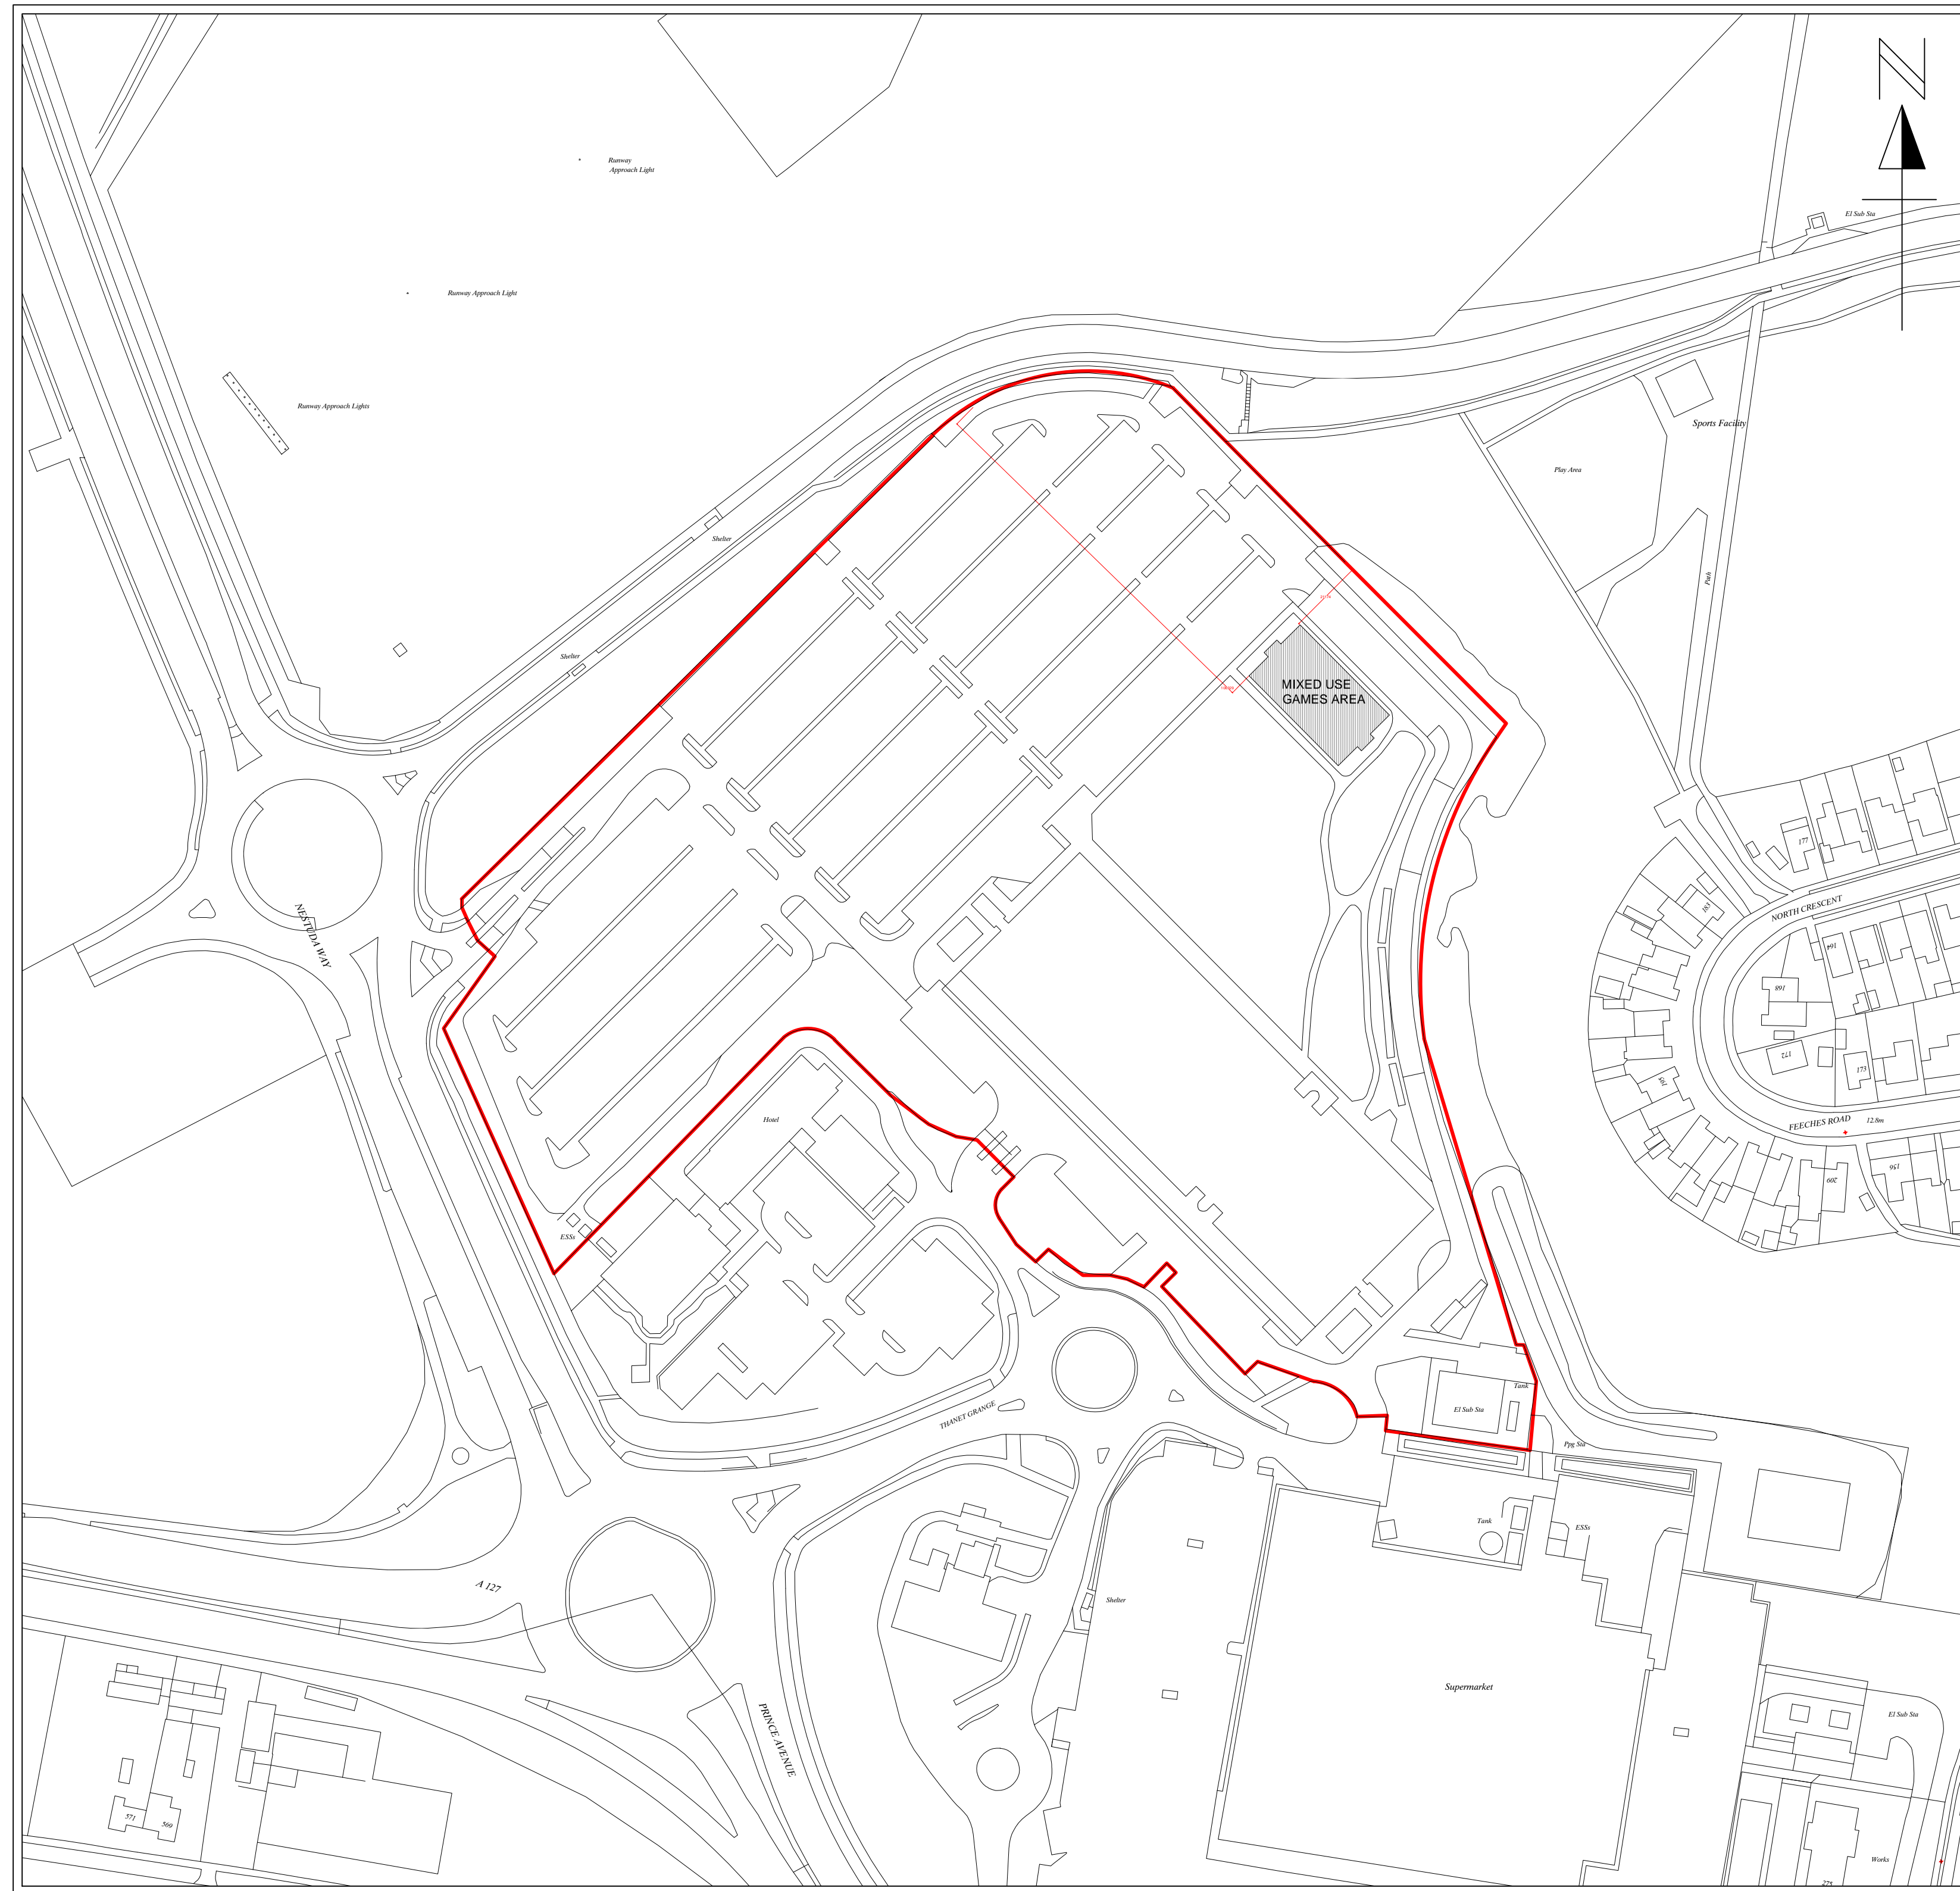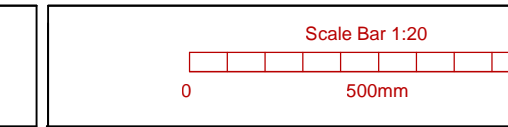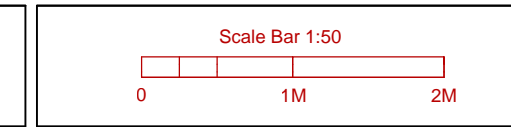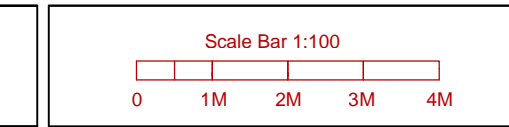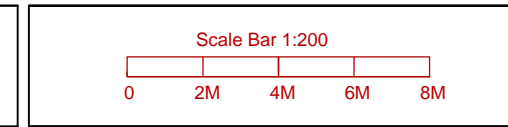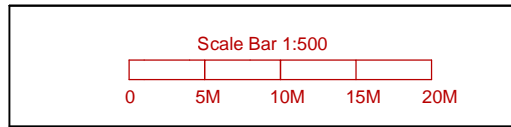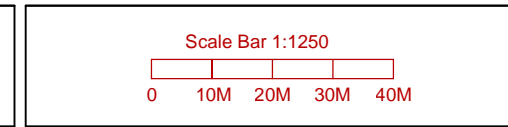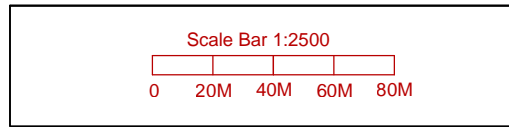

EXISTING SITE LOCATION PLAN: SCALE - 1:1250









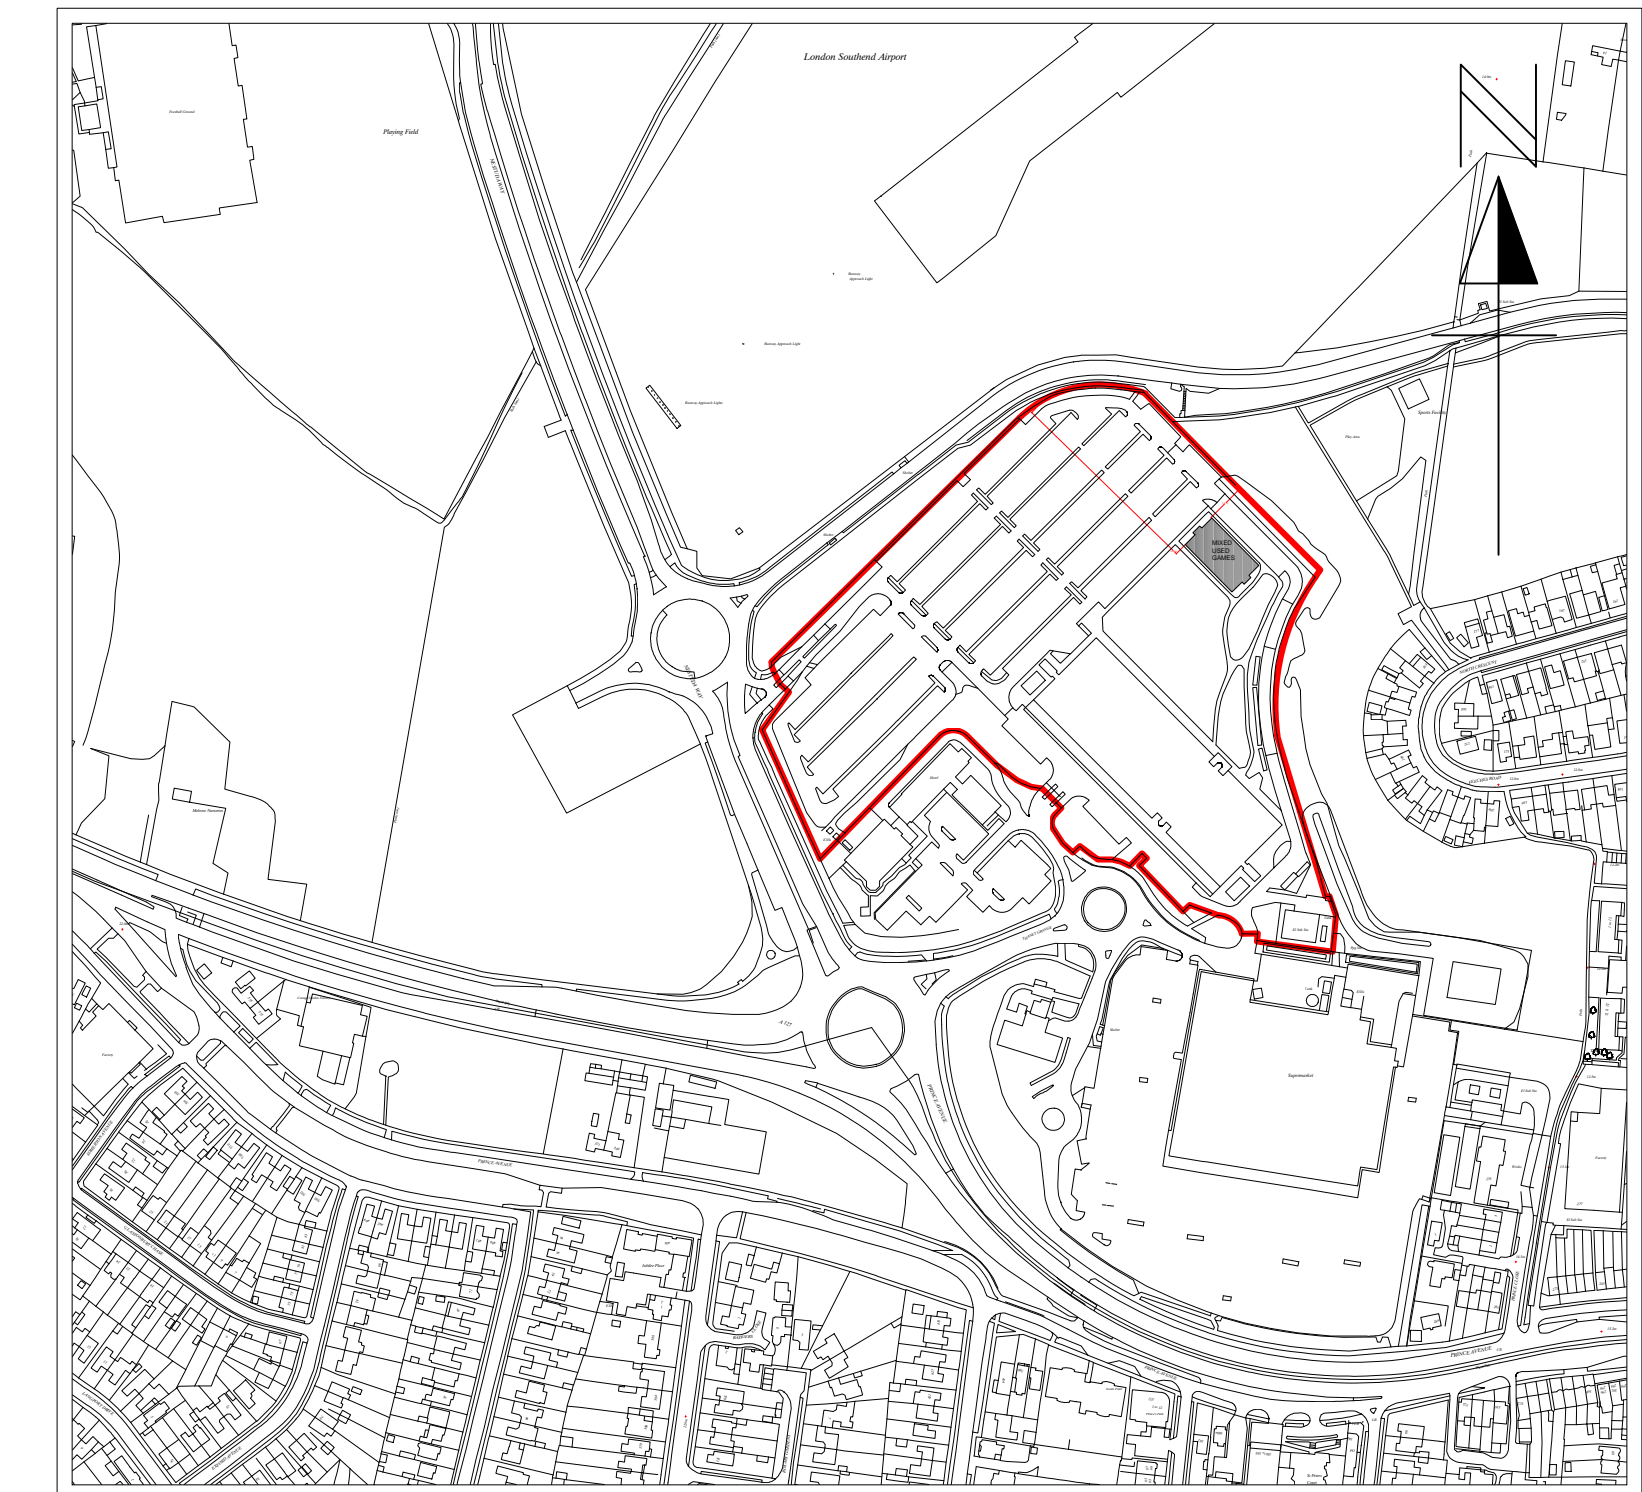


EXISTING SITE LOCATION PLAN: SCALE - 1:25,000

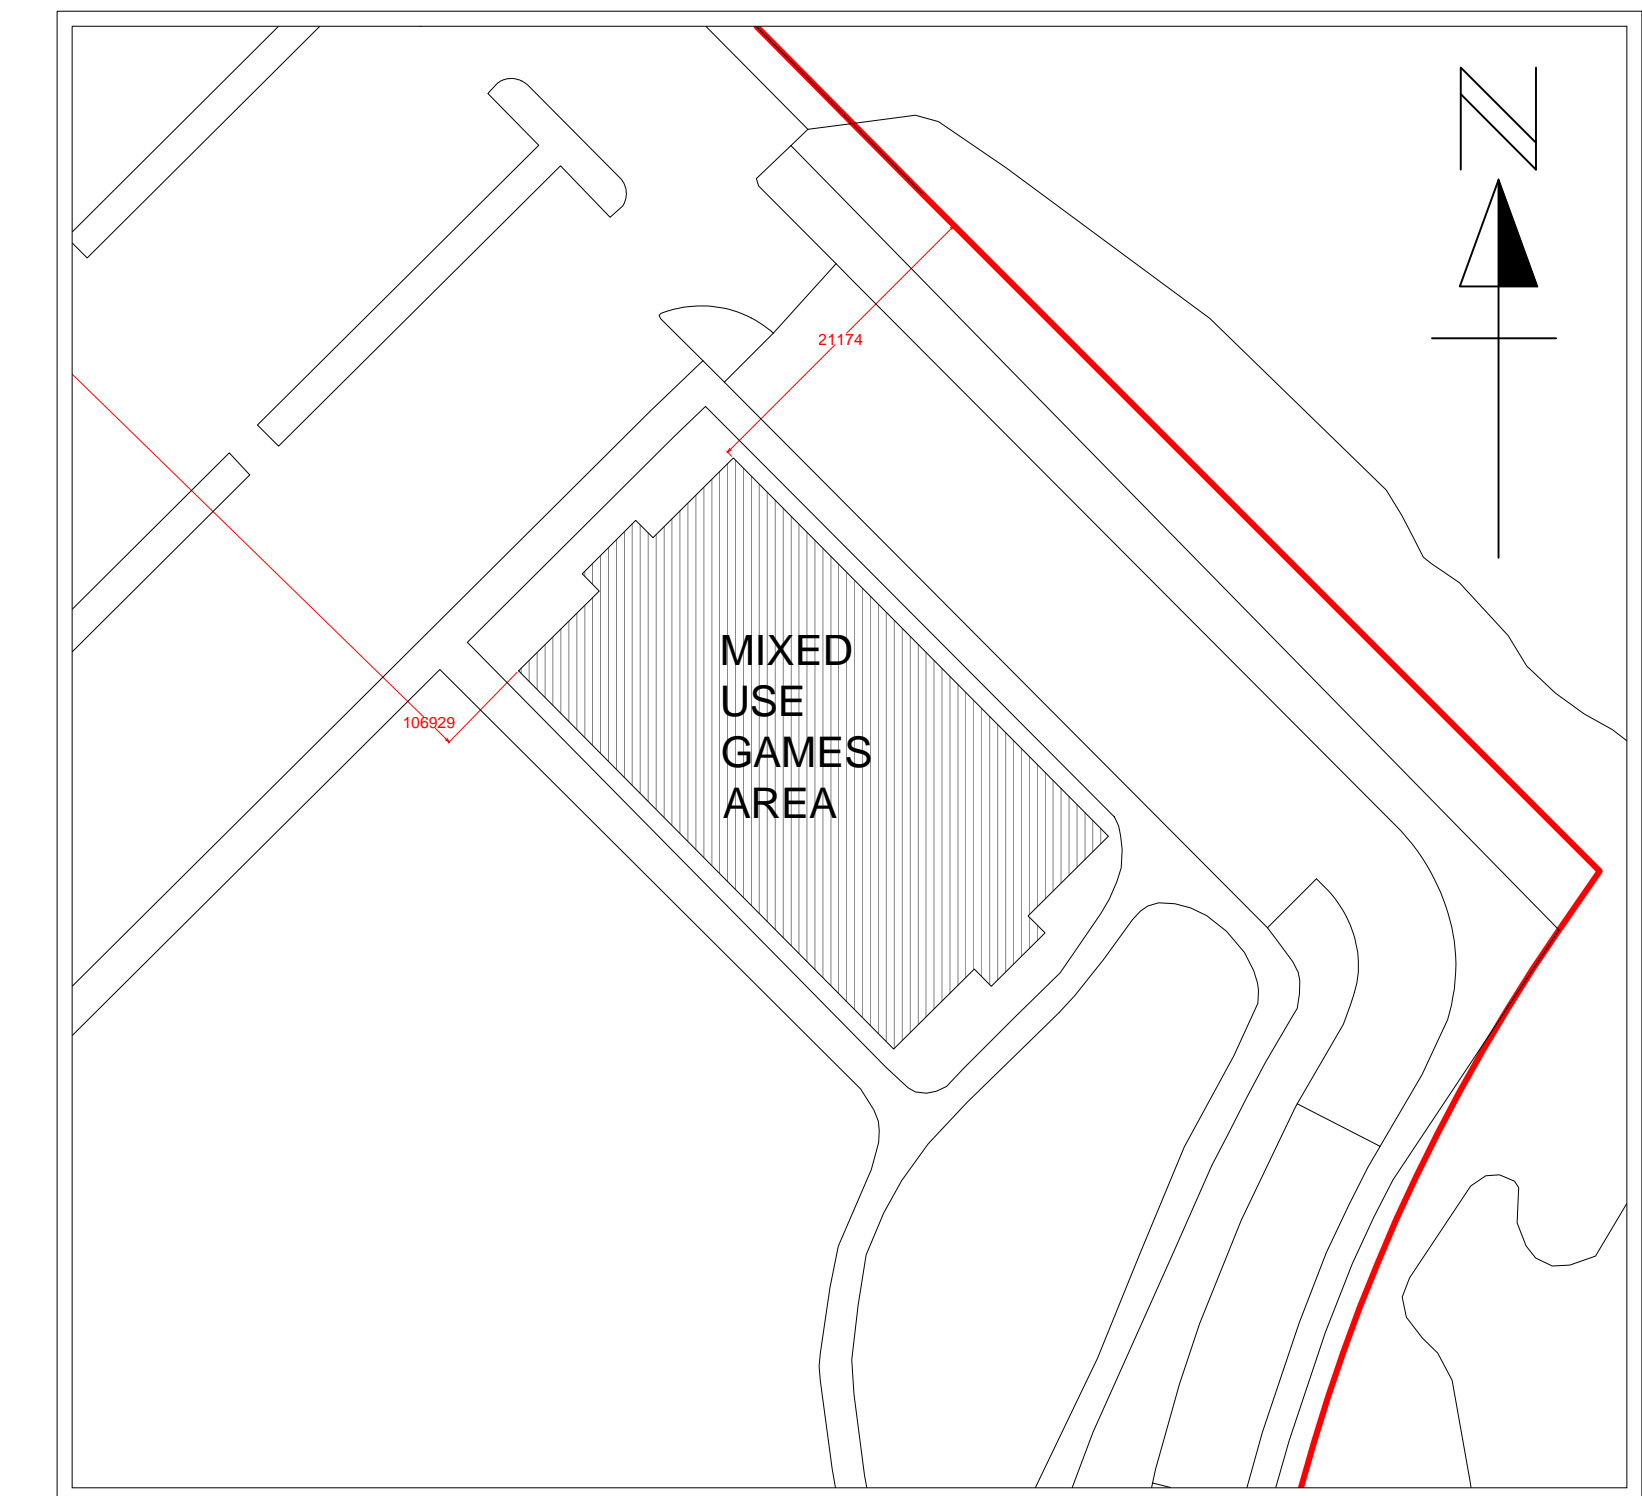


EXISTING SITE LOCATION PLAN: SCALE - 1:500


It is recommended that clients and builders use a JCT small works contract. Note that building control can change details on site so that the build conforms to the building regulations. These notes are general purpose construction notes for building regulation approval and are in no way detailed to specification standard. The clients attention is drawn to the Party that Act 1996 with regards to works taking place near adjoining owners land and buildings. It is the Building owners responsibility that the act is complied with. This plan should not be scaled and careful check measurements should be made on site by the contractor with any major discrepancies being reported to the client or his building surveyor before the start of works. Any changes in the design are at the clients and contractors own risk. Oswick Ltd holds no responsibility for any mis-measurements on site as these should be checked before the start of works by the contractor or in the case of any changes in design.

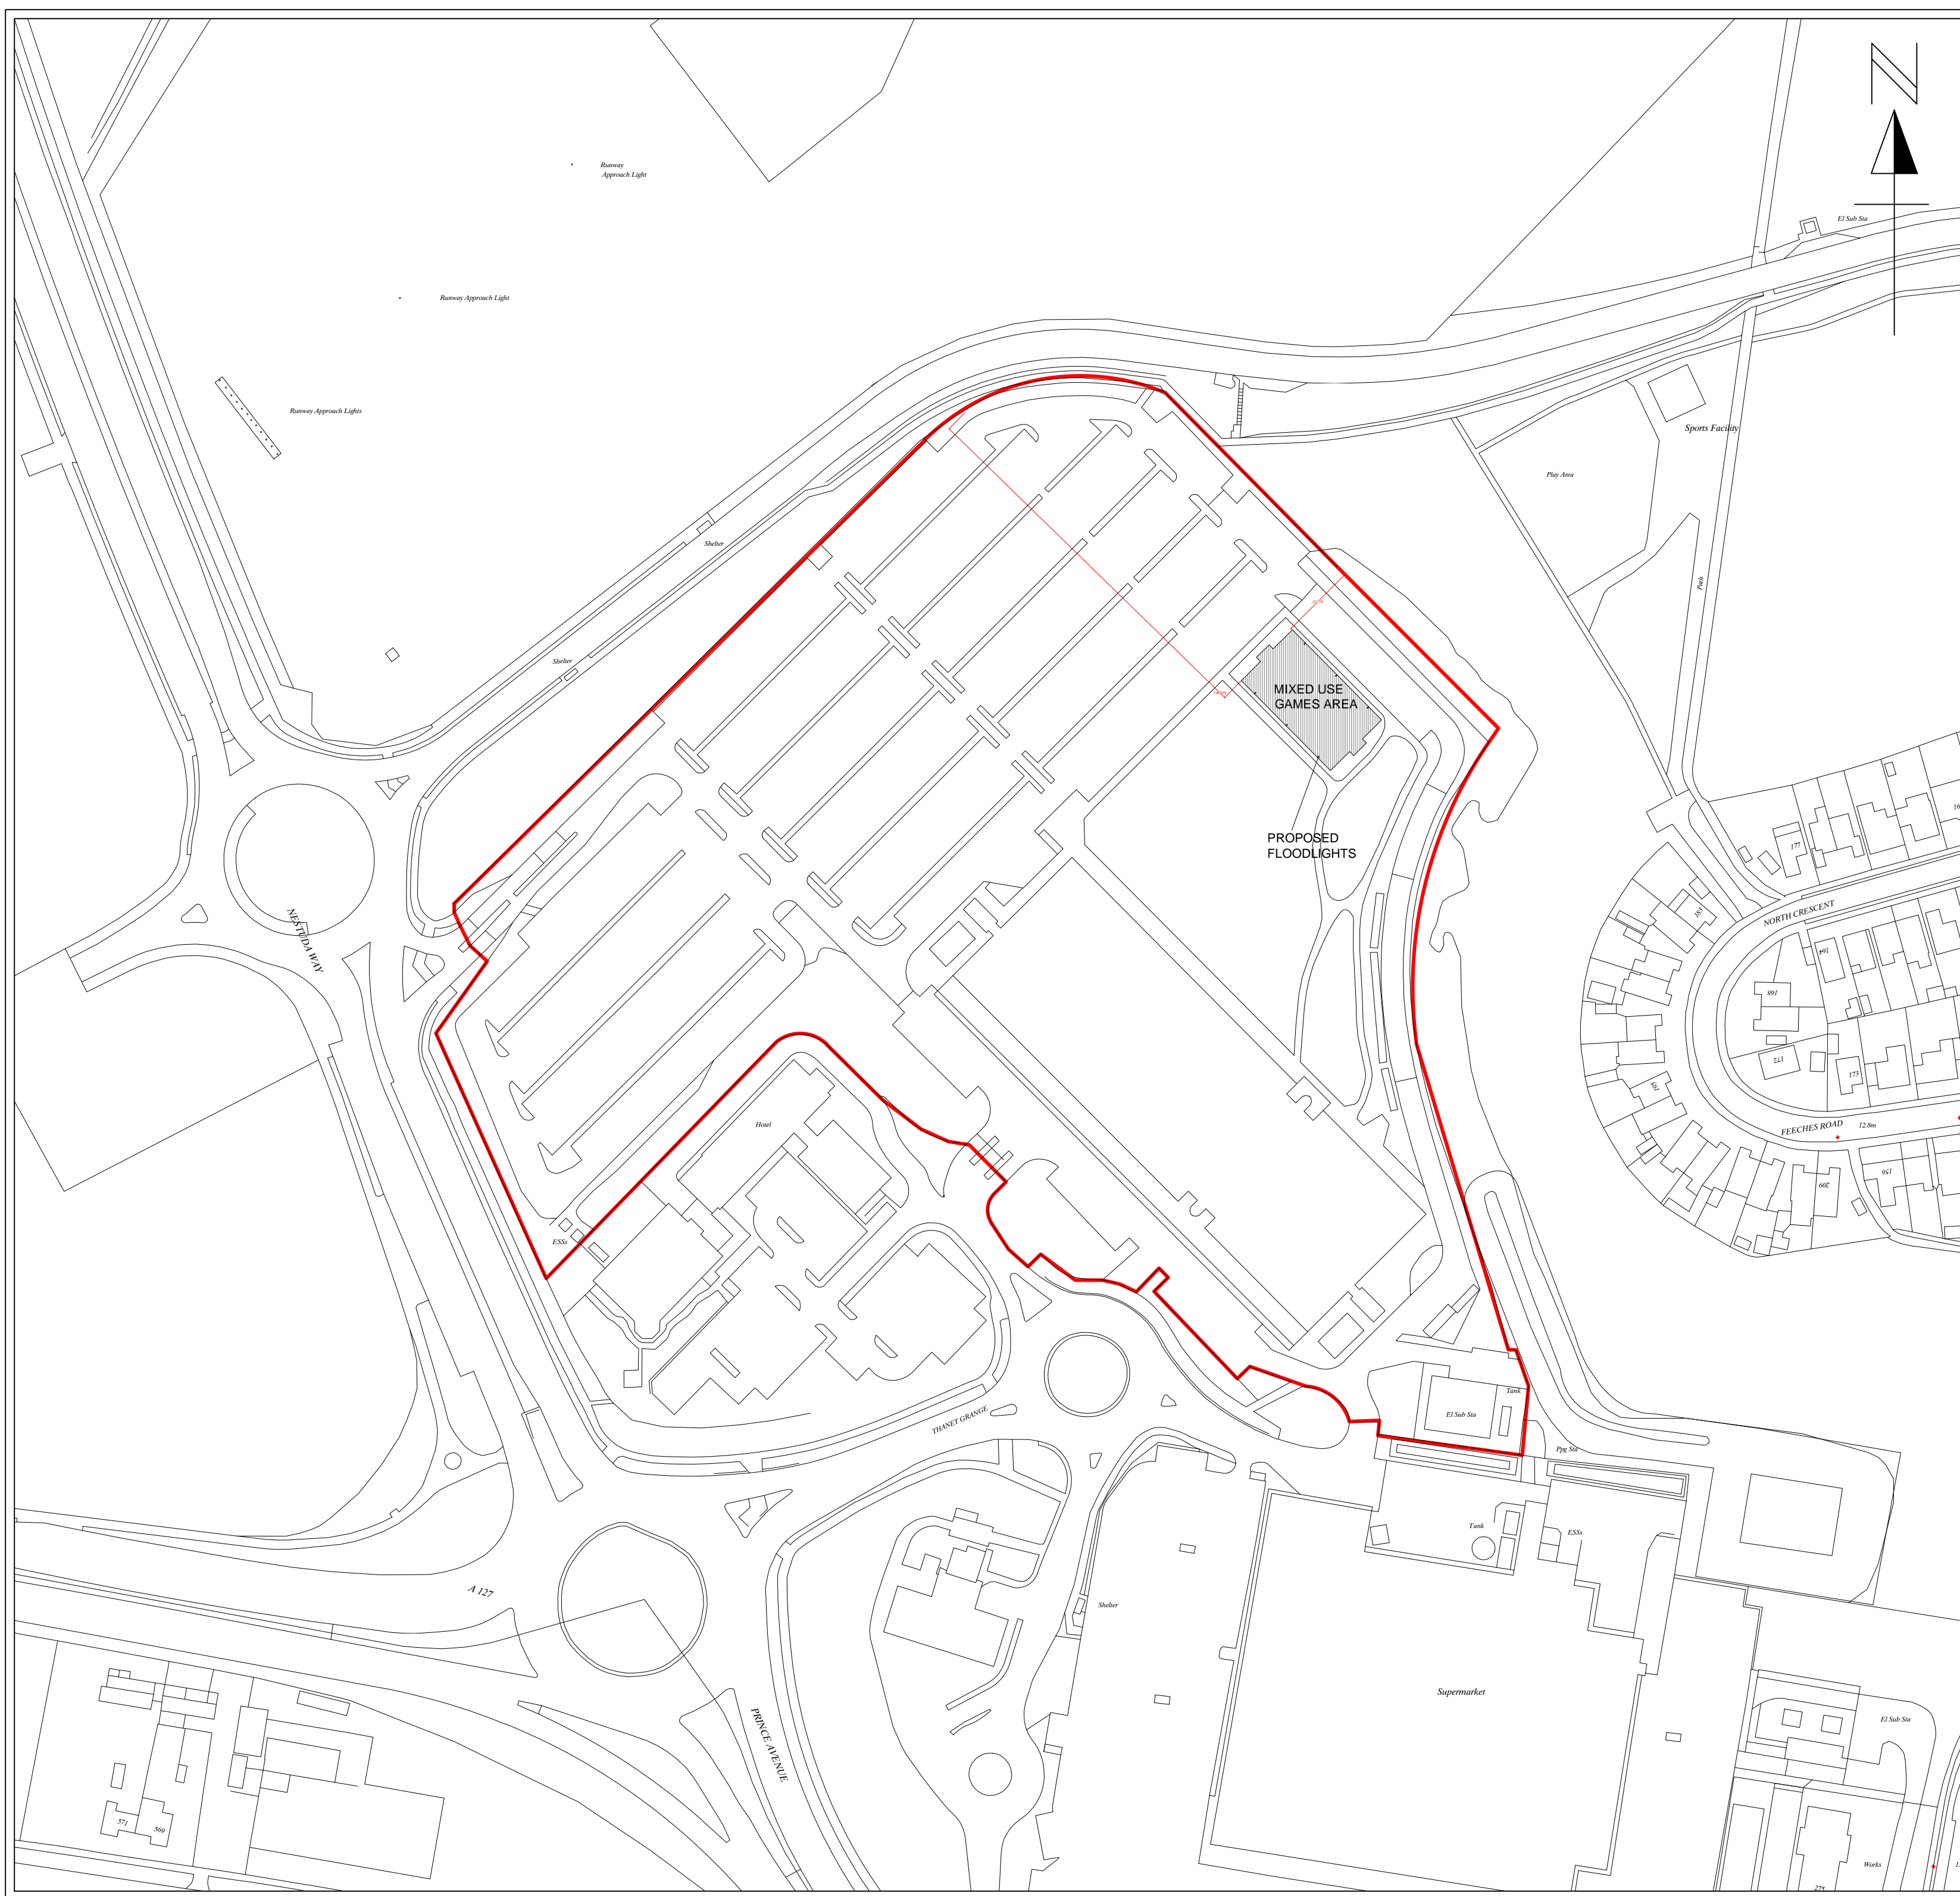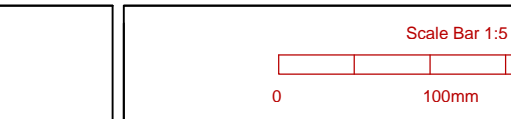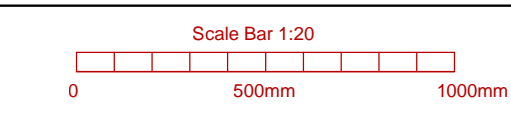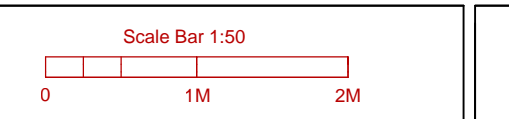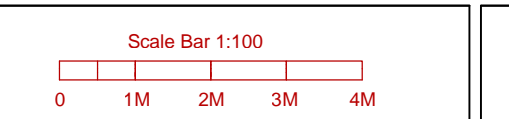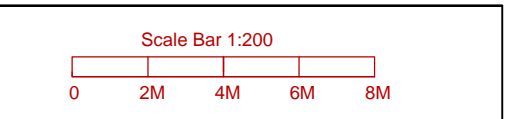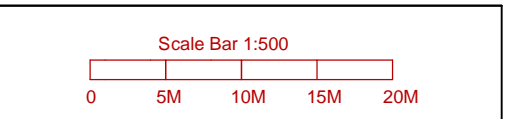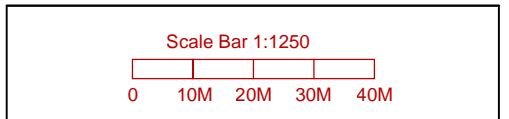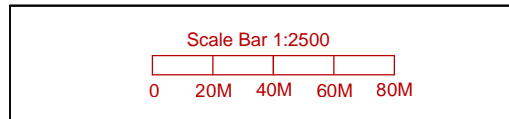

PROPOSED SITE LOCATION PLAN: SCALE - 1:1250

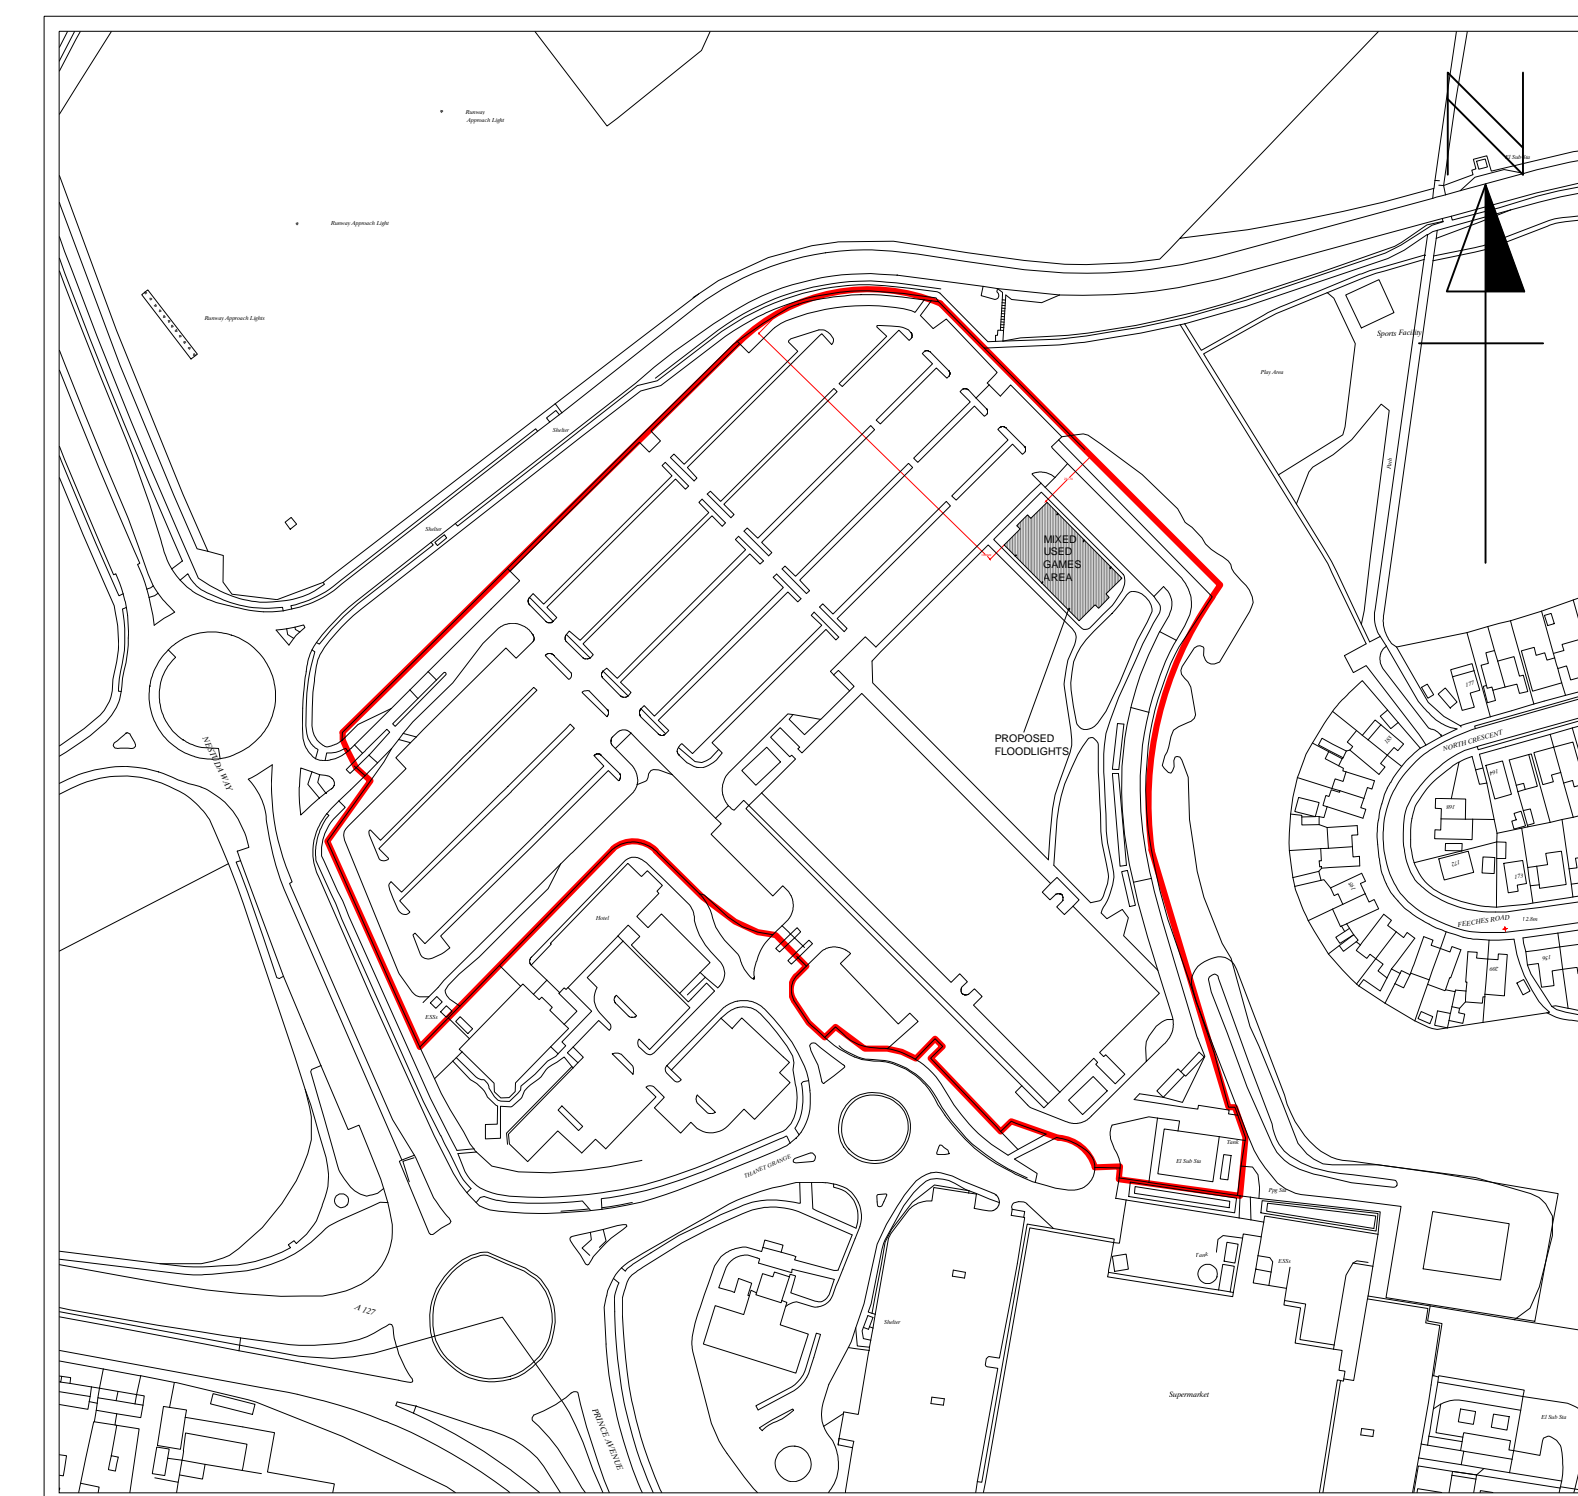

PROPOSED SITE LOCATION PLAN: SCALE - 1:25,000

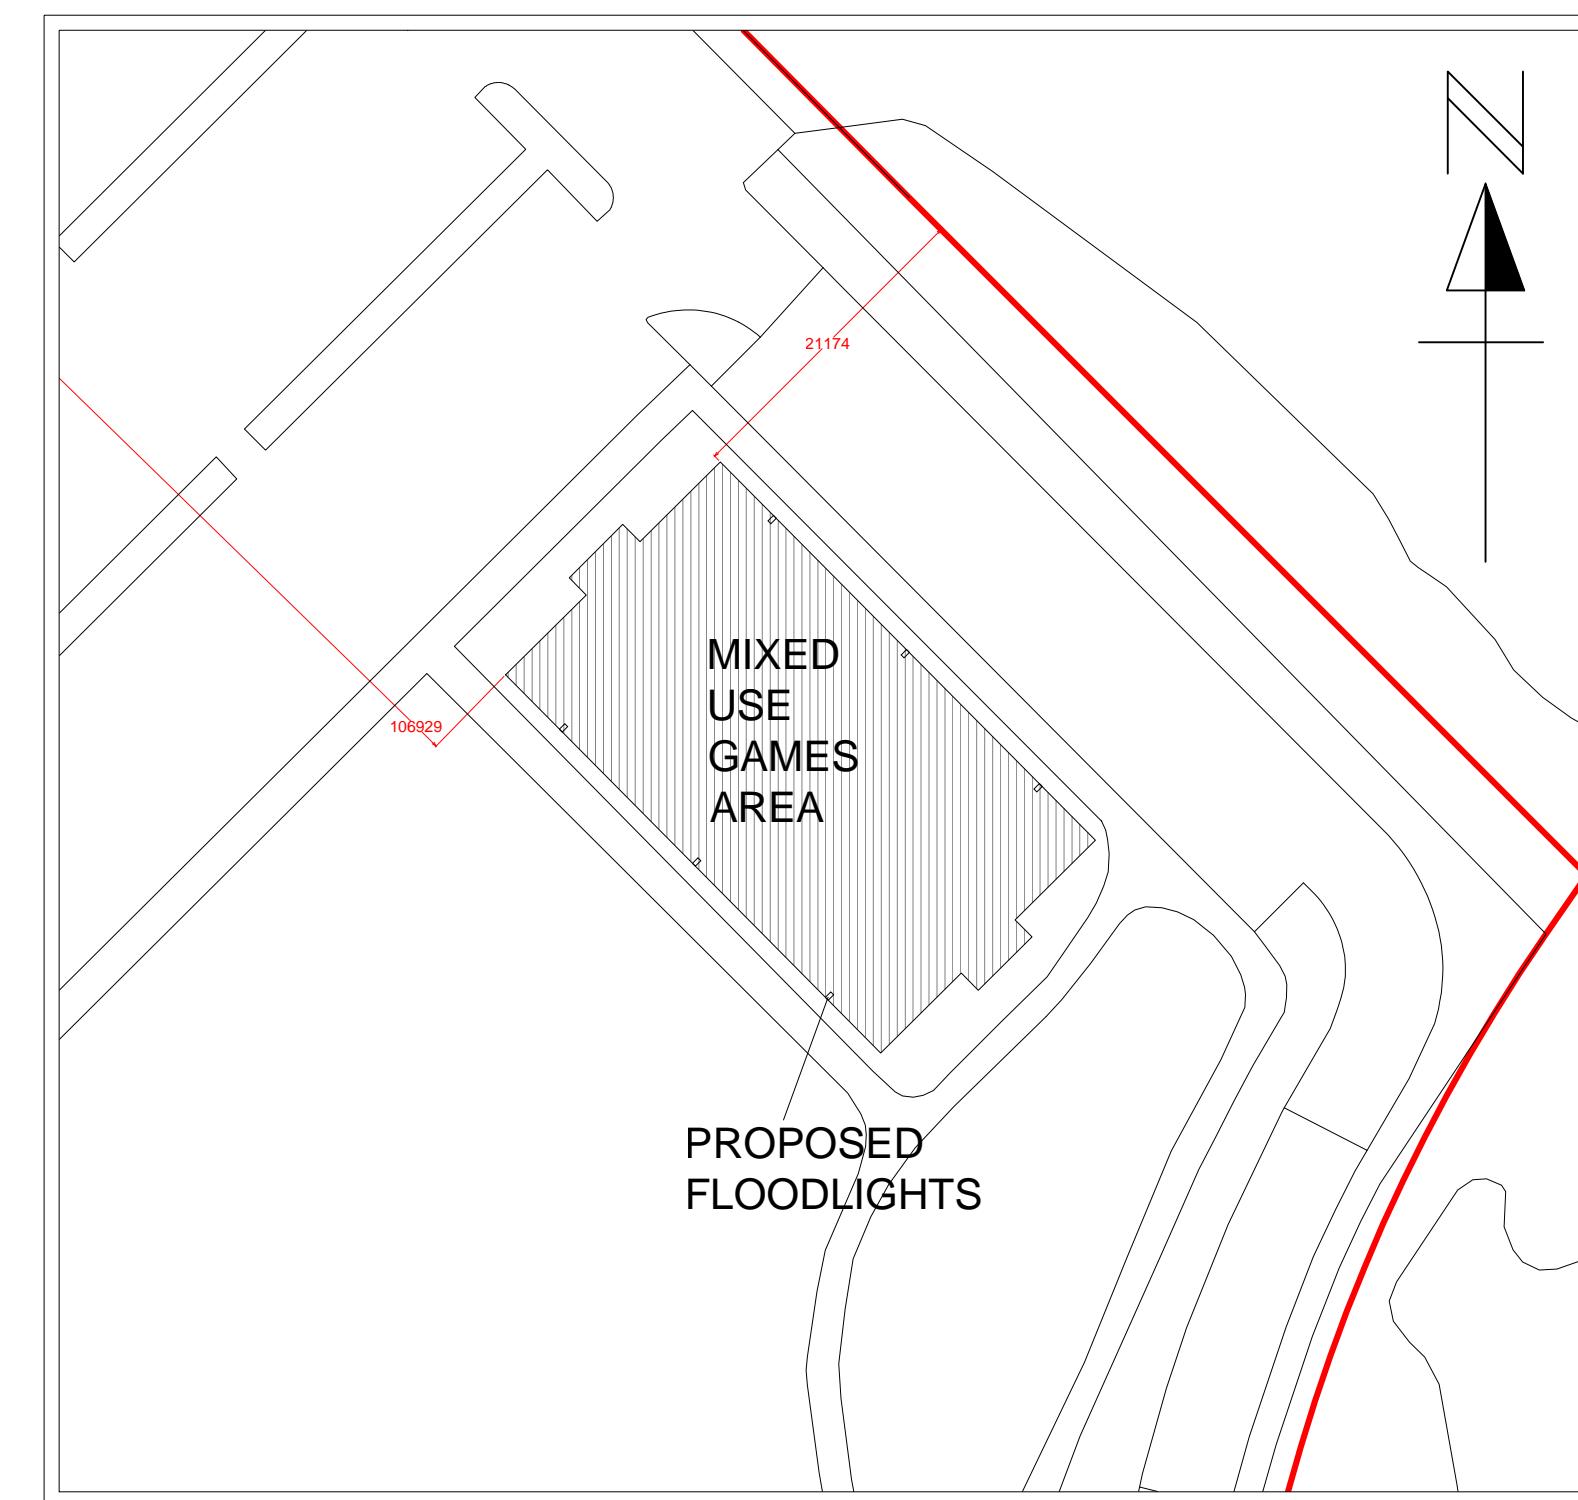

PROPOSED SITE LOCATION PLAN: SCALE - 1:500