


EXISTING GROUND FLOOR LAYOUT

Left: Ground floor, below: first floor

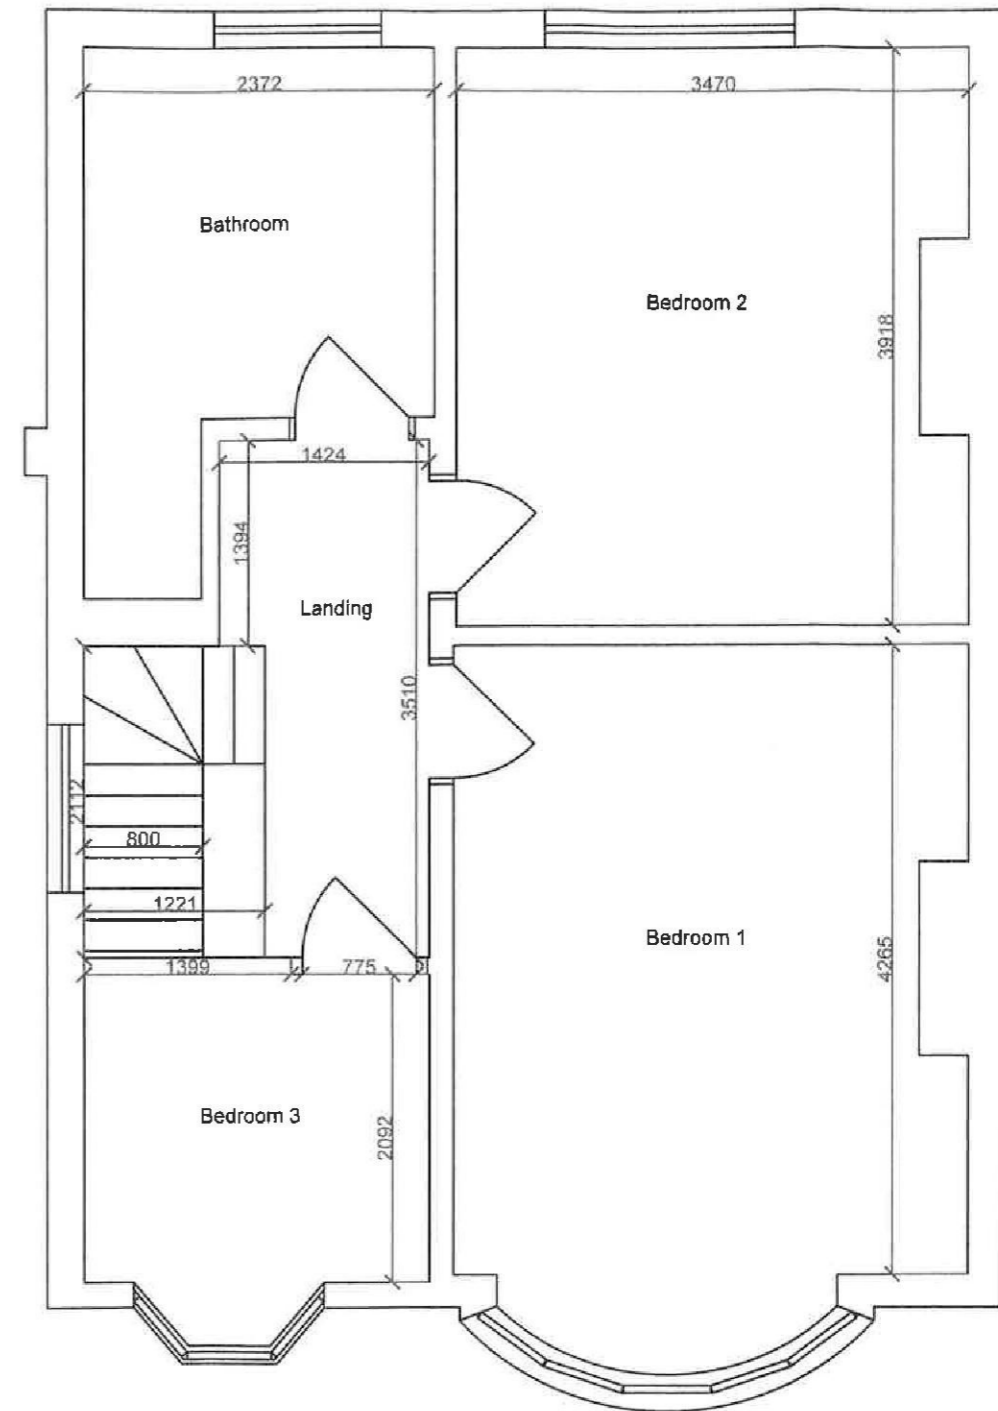

PROPOSED -
DEMOLISH EXISTING
CONSERVATORY AND
ERECT GROUND FLOOR
REAR EXTENSION.

Mr & Mrs Procter
ADDRESS: 236 Highlands Boulevard
Leigh-on-Sea SS9 3QY

SCALE: 1:50 Do not scale from drawing