
Client Name : Mr M N	Smart Planning Ltd Old School House Rettendon Turnpike Battlesbridge Essex SS11 7QL				
Project Title : The Gra					
Drawing Name : Loca					
Scale : 1:10000 @ A4	Checked :	KL	Status : Preliminary	Rev :	+44(0) 870 013 6996 contact@smartplanning.co.uk
Date : 22 Jan 2016	Plot Date : 22 J	an 16 12:20	Dwg No : 15.2934/M001		www.smartplanning.co.uk

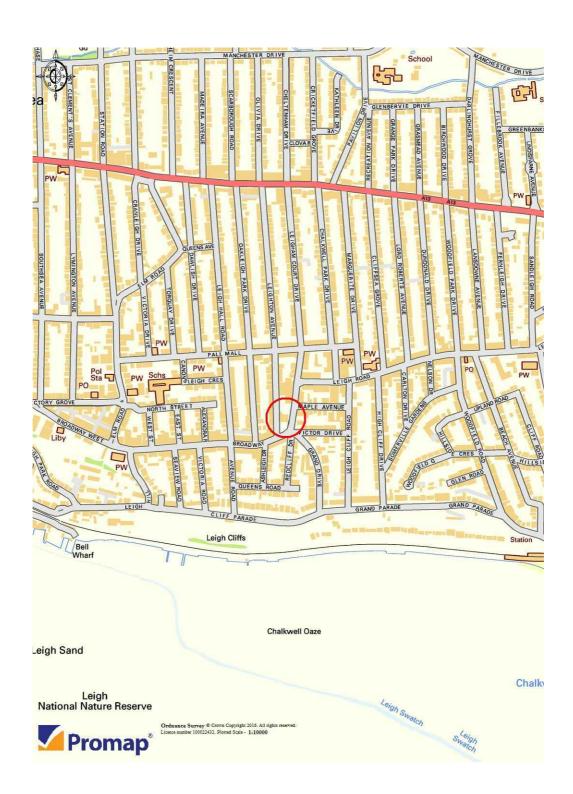



Chartered Town Planners and Landscape Architects

Local Service - Nationwide

-			· ·			
No.	Date	Amendment	Initials			

© THIS DRAWING IS THE COPYRIGHT OF SMARTPLANNING. This document must not be reproduced in whole or in part without prior permission of Smartplanning Ltd. Registered in England No. 04369649. OS Licence Number 100042413