


Client Name : Mr M Norcross			Smart Planning Ltd Old School House Rettendon Turnpike Battlesbridge Essex SS11 7QL +44(0) 870 013 6996 contact@smartplanning.co.uk www.smartplanning.co.uk	
Project Title : The Grand Hotel, Broadway, Leigh-on-Sea, SS9 1PJ				
Drawing Name : Location Plan				
Scale : 1:1250 @ A4	Checked : KL	Status : Preliminary	Rev : -	
Date : 22 Jan 2016	Plot Date : 22 Jan 16 12:20	Dwg No : 15.2934/M002		



Site Area
2099.29sq.m.
0.21ha

Ordnance Survey (c) Crown Copyright 2016. All rights reserved. Licence number 100022432

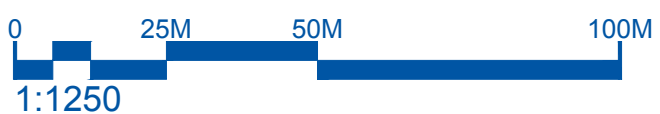

This plan shows the general position, not the exact line, of the boundaries. It may be subject to distortions in scale. Measurements scaled from this plan may not match measurements between the same points on the ground.

smartplanning 
Chartered Town Planners and Landscape Architects
Local Service - Nationwide

No.	Date	Amendment	Initials

© THIS DRAWING IS THE COPYRIGHT OF SMARTPLANNING. This document must not be reproduced in whole or in part without prior permission of Smartplanning Ltd. Registered in England No. 04369649. OS Licence Number 100042413