


Existing chimney in background -


Dashed line indicates Chimney -& parapet in foreground

TERRACE

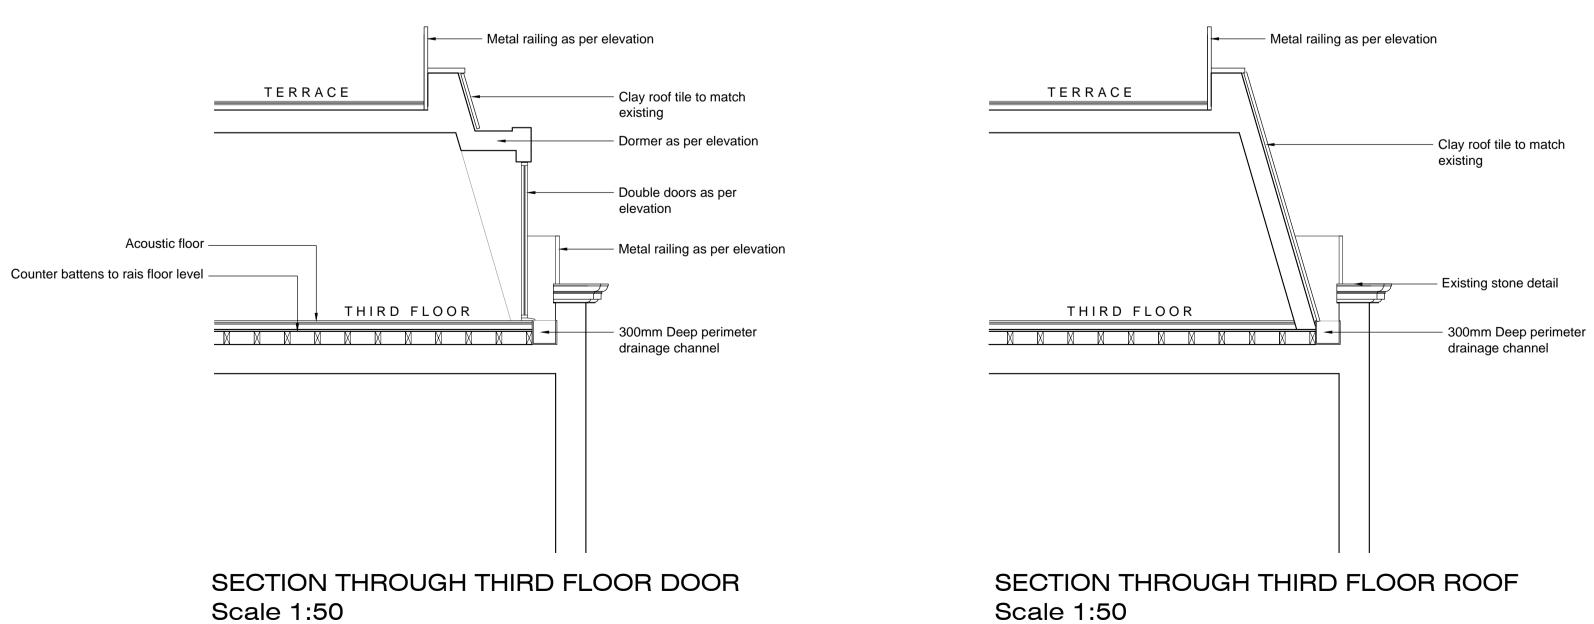

Scale 1:50

PROPOSED PLANNING SECTION A-A Scale 1:200

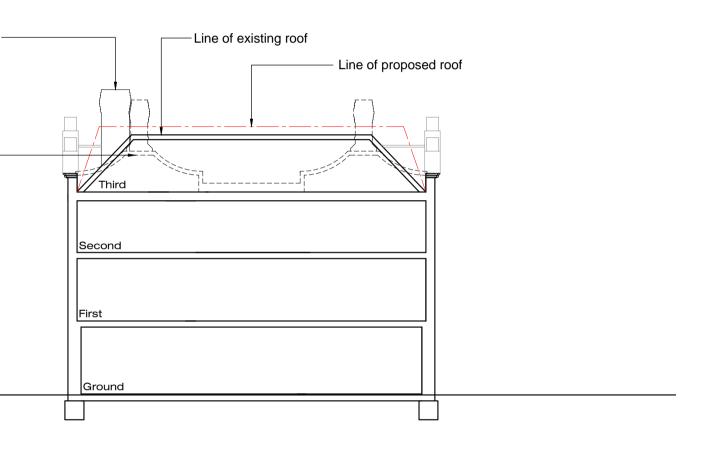

EXISTING PLANNING SECTION A-A Scale 1:200

The contractor is to check and verify all building and site dimensions, levels, and sewer invert levels at connection points before work starts.

This drawing must be read with and checked against any structural or other specialist drawings provided.

The contractor is to comply in all respects with the current Building Regulations whether or not specifically stated on these drawings. This drawing is not intended to show details of foundations or

ground conditions. Each area of ground relied upon to support the structure depicted must be investigated by the contractor and suitable methods of foundations provided.

This drawing is to be read in conjunction with all other standard STONE ME! DESIGN LTD specifications and documentation

This drawing remains the copyright of STONE ME! DESIGN LTD and cannot be reproduced without prior permission.

STONE ME! DESIGN LTD reserves the right to withdraw any drawings from any applications or third parties should disputes arise between the client and STONE ME! DESIGN LTD

в	16.05.2017	PLANNING AMENDMENT	
Rev:	Date:	Amendment:	
Store architectural & interior design			
The Studio, 8 The Canters, Thundersley, Benfleet, Essex. SS7 3DJ Tel: 01702 555411 / Fax: 01702 555411 E: info@stoneme.com W: www.stoneme.com			
Client:	MR M	NORCROSS	
Projec	LEIGH-	THE GRAND HOTEL LEIGH-ON-SEA ESSEX	
Drawing: PLANNING SECTION A-A			
Date:	16.11.2	2015 Scale: 1:200 @ A1	
Project No.: Drawing No.:			
1622 - 08B			