
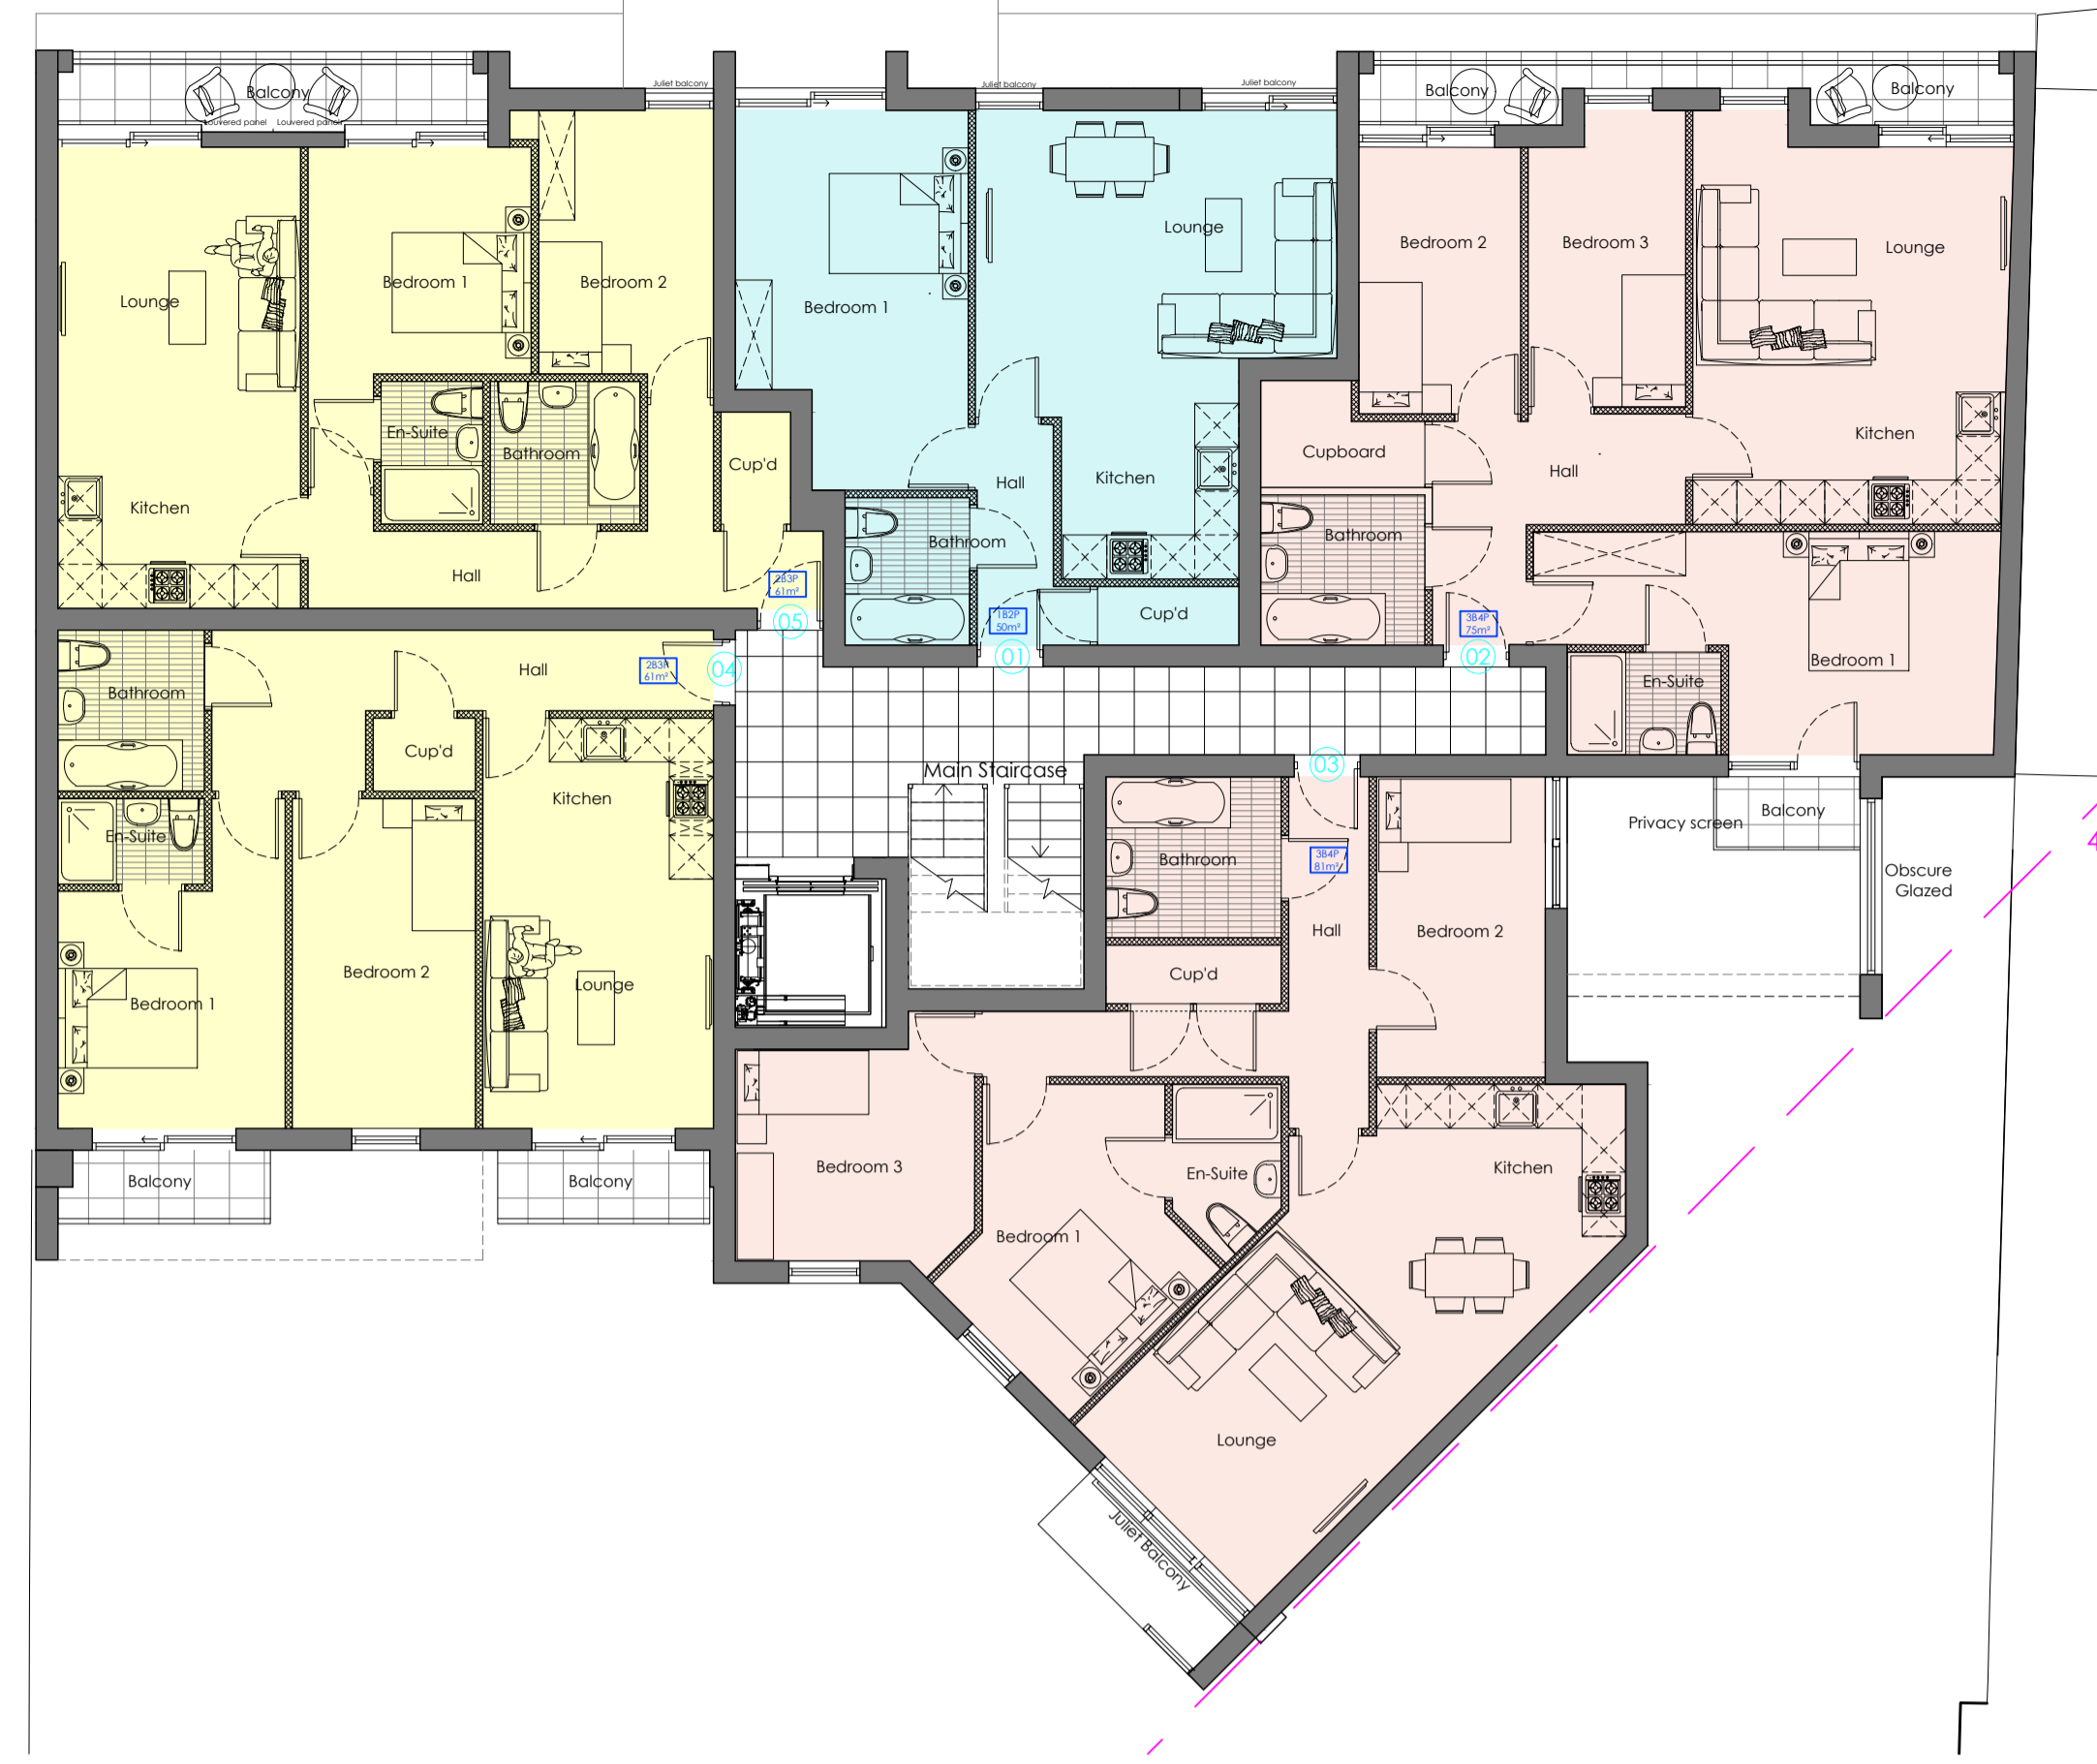


Do not scale this drawing. Work to figured dimensions only. This drawing is copyright of APS Designs and should only be reproduced with their express permission. Check all dimensions on site. Any discrepancies should be reported to APS Designs prior to commencement.

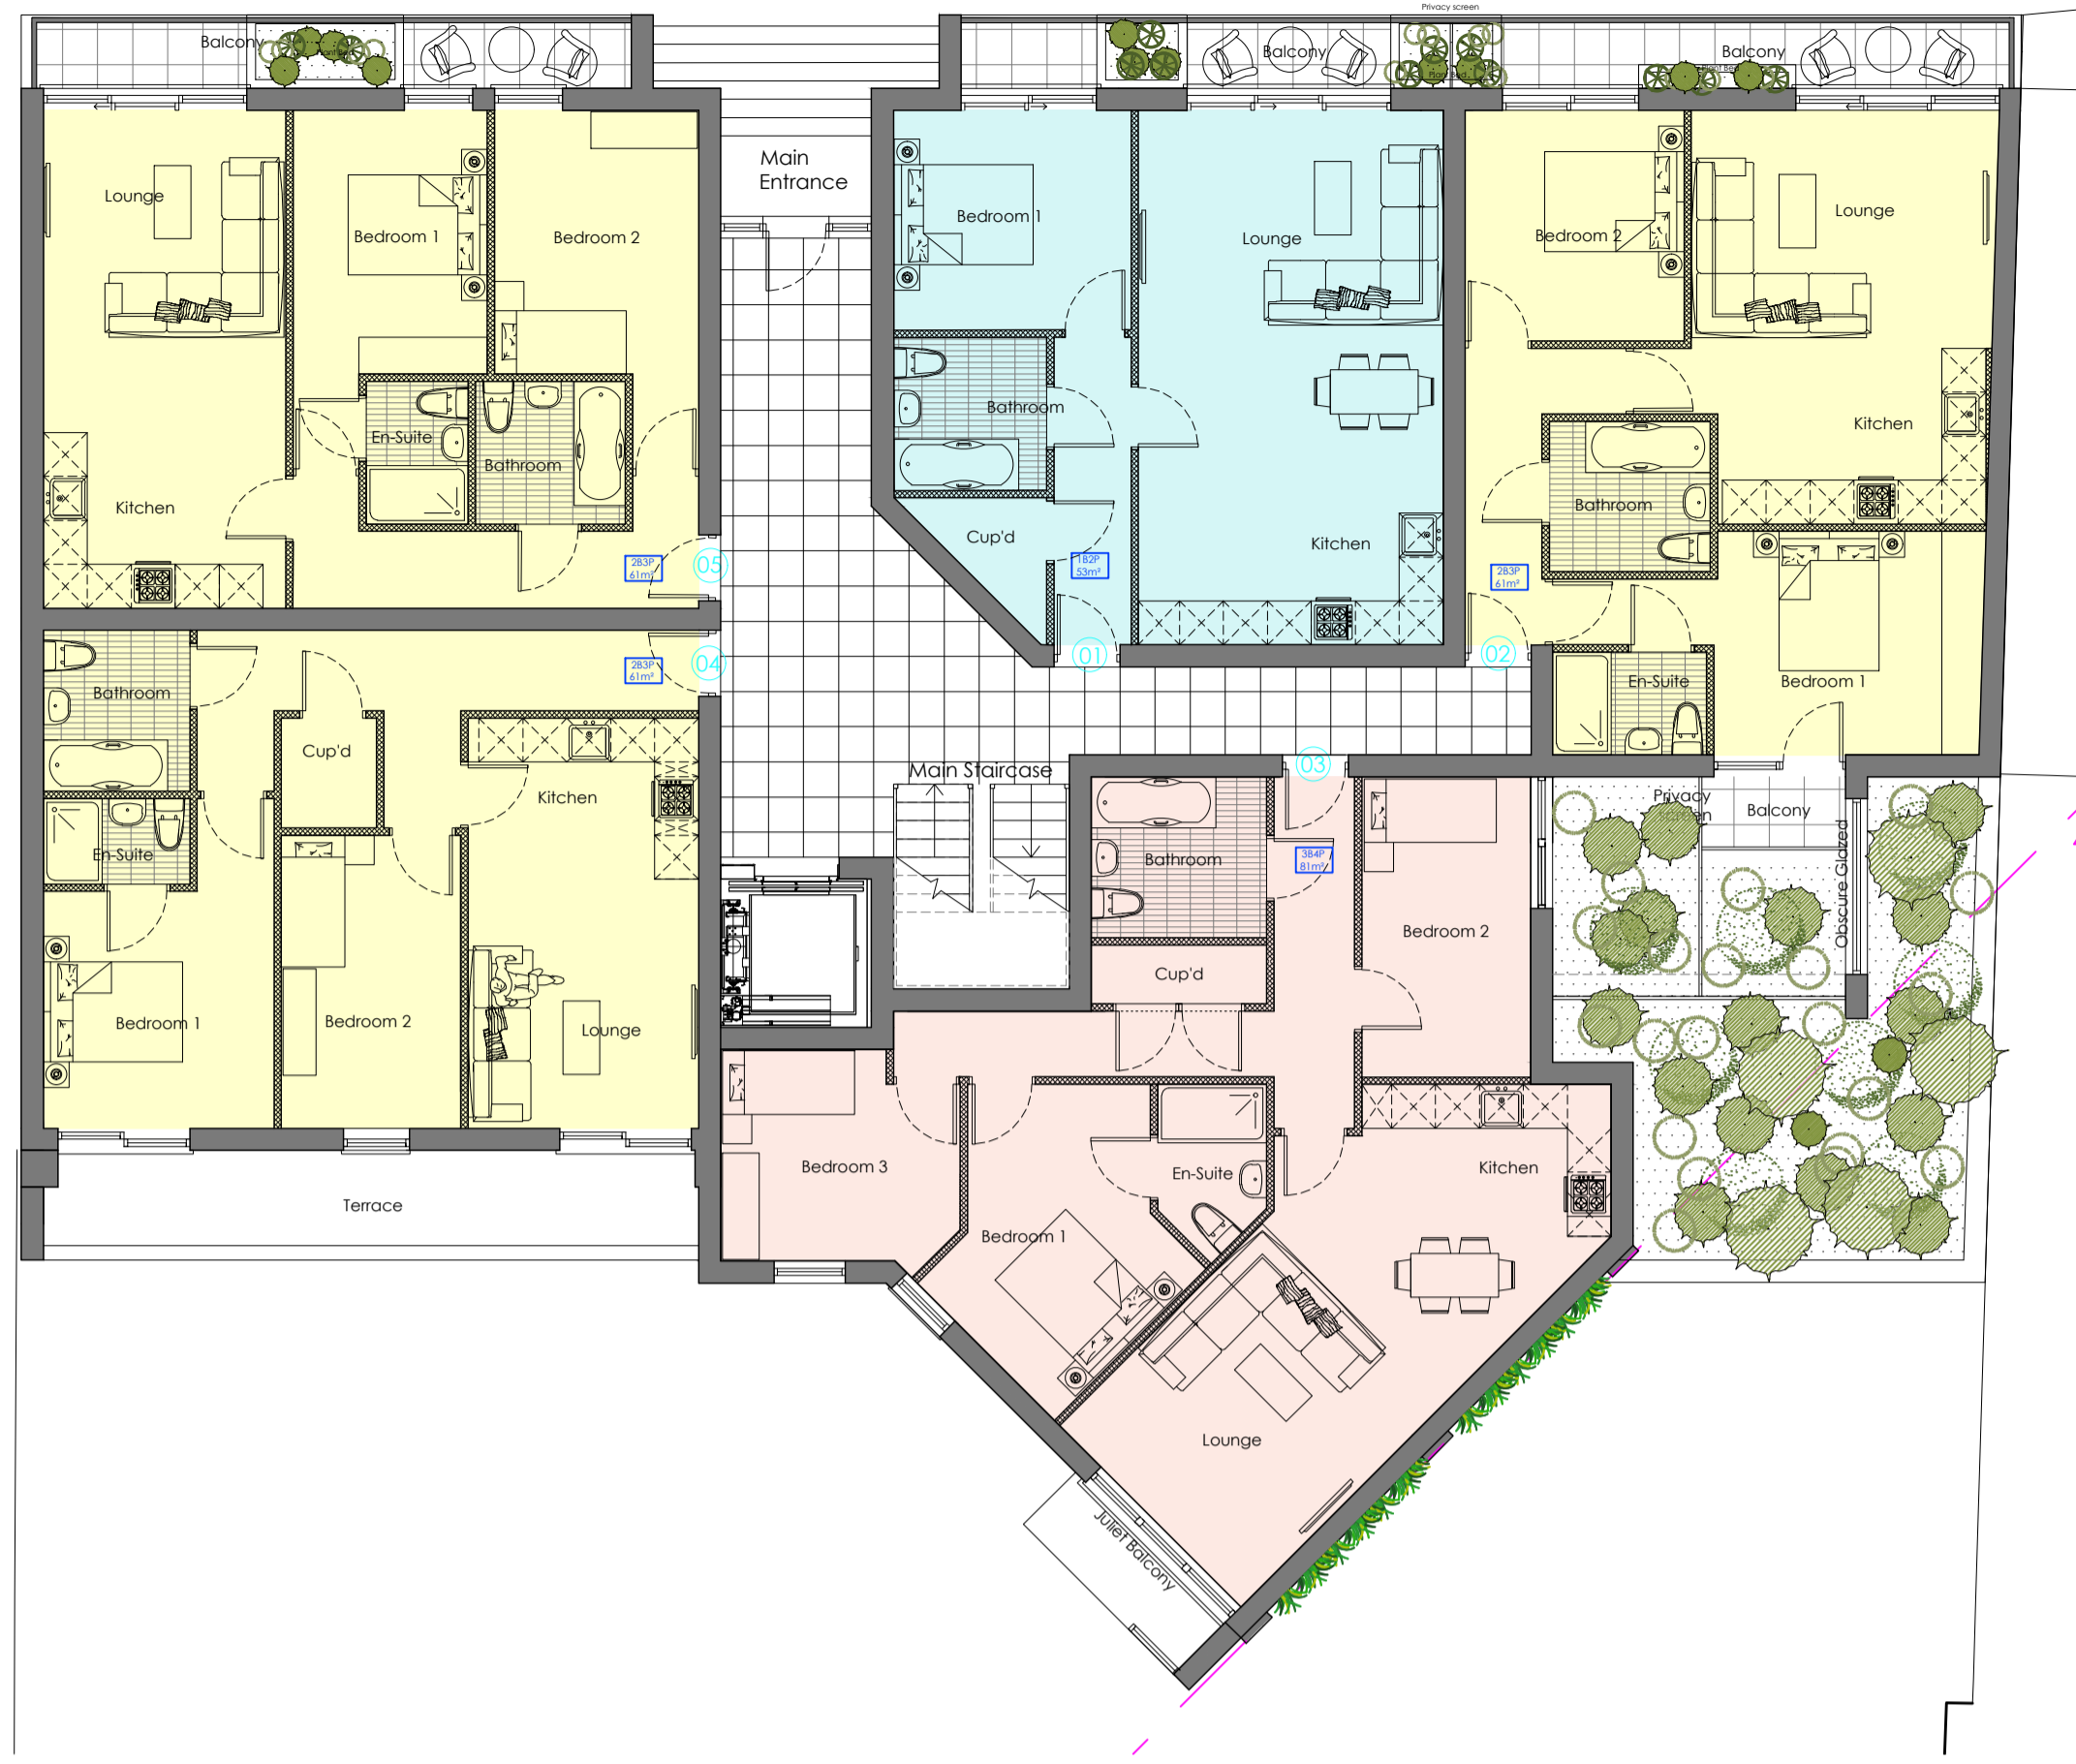

1 Proposed Ground

Scale: 1:100


2 Proposed First

Scale: 1:100

Schedule of accommodation


LEVEL	GROUND FLOOR	FIRST FLOOR	SECOND FLOOR	THIRD FLOOR	FOURTH FLOOR
NUMBER OF FLATS (per floor)	5	5	5	5	2
1 BED FLATS (2)	1B2P 53m <sup>2</sup>	1B2P 50m <sup>2</sup>			
2 BED FLATS (13)	2B3P 61m <sup>2</sup>	2B3P 61m <sup>2</sup>	2B3P 66m <sup>2</sup>	2B3P 63m <sup>2</sup>	
	2B3P 61m <sup>2</sup>	2B3P 61m <sup>2</sup>	2B3P 61m <sup>2</sup>	2B3P 61m <sup>2</sup>	
	2B3P 61m <sup>2</sup>		2B3P 61m <sup>2</sup>	2B3P 61m <sup>2</sup>	
3 BED FLATS (7)	3B4P 81m <sup>2</sup>	3B4P 75m <sup>2</sup>	3B4P 81m <sup>2</sup>	3B4P 81m <sup>2</sup>	3B4P 108m <sup>2</sup>
		3B4P 81m <sup>2</sup>			3B4P 76m <sup>2</sup>

TOTAL NUMBER OF FLATS : 22

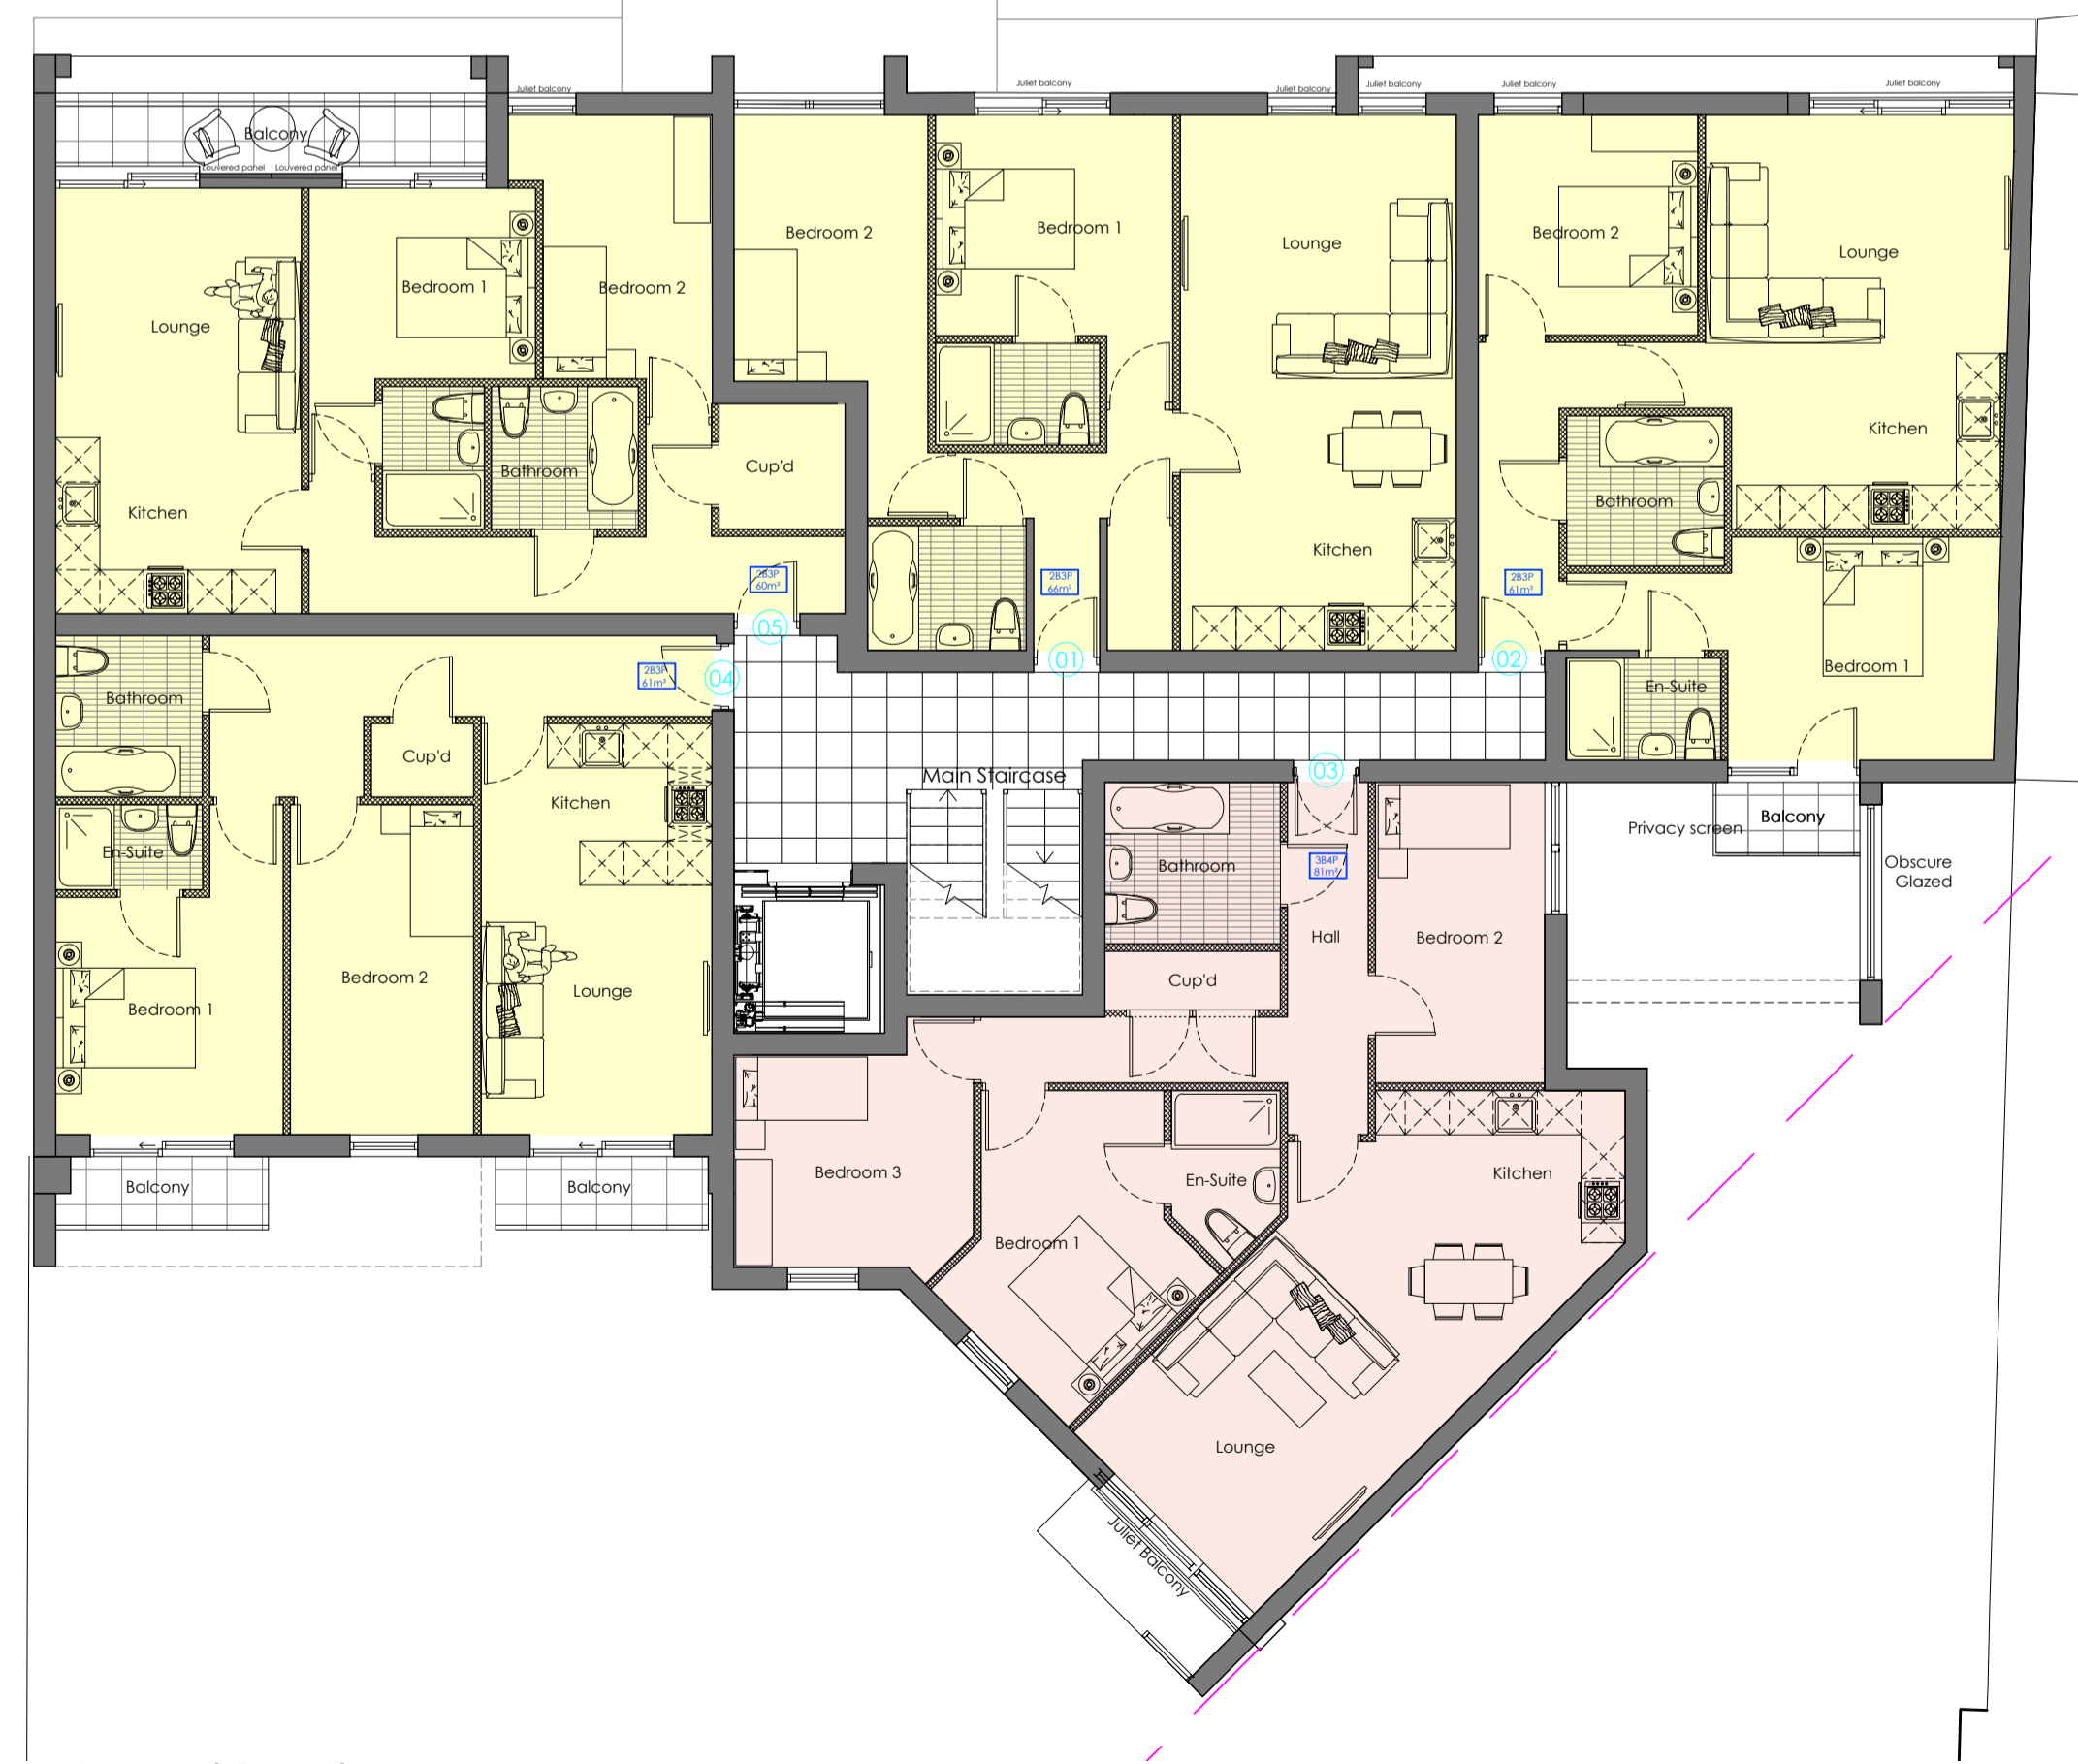

3 Proposed Second

Scale: 1:100

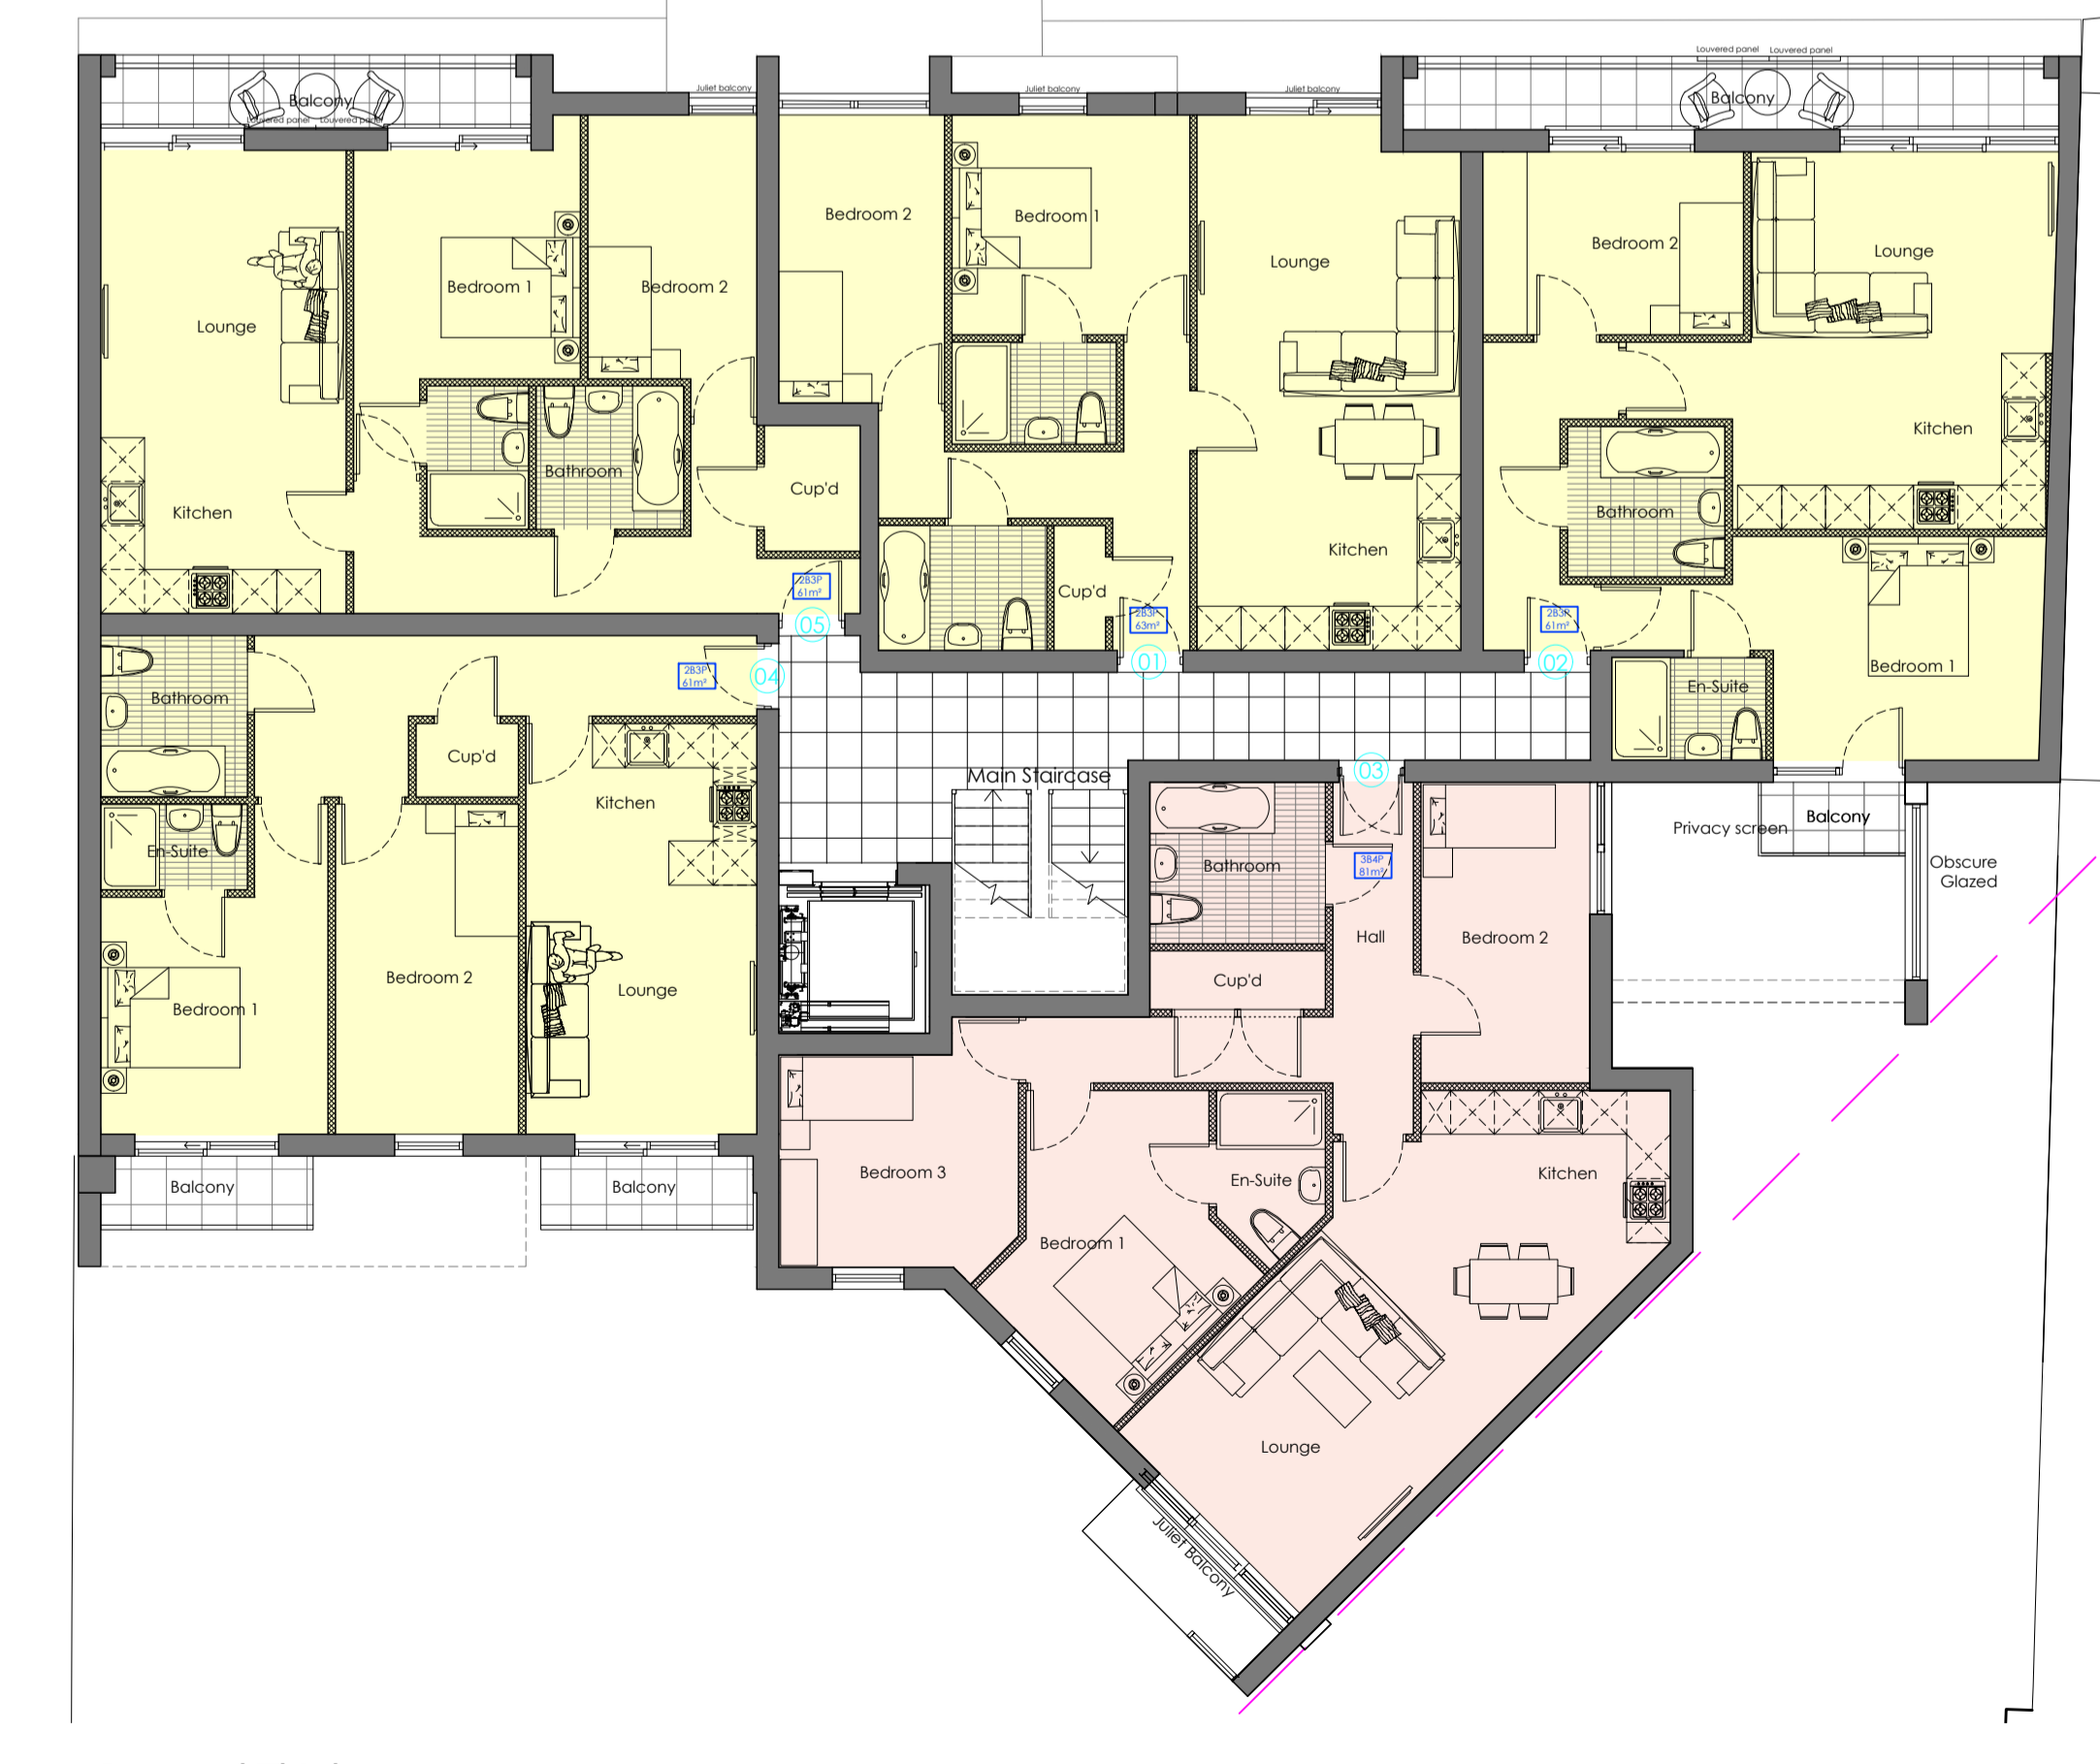

4 Proposed Third

Scale: 1:100

E 03-04-2017 Amended Box Section to Front  
 D 27-03-2017 Amended Planting to front and Rear  
 REV C 10.11.2016 Amendments to Ground floor(entrance)  
 REV B 12.09.2016 Minor amendments to Ground floor(entrance)  
 REV A 08.09.2016 Added Schedule of accommodation

**APS DESIGN ASSOCIATES LTD**  
 ARCHITECTURAL DESIGNERS AND PLANNING CONSULTANTS

PROJECT STAGE: Town Planning DRAWN BY: TE DATE: August 2016  
 CLIENT:

PROJECT: 258 Leigh Road JOB NO: 2408 DRAWING NO: 05 REVISION:

DRAWING TITLE: Proposed plans 0-3rd floors SCALE: 1:100 @ A1

The Design Studio 1 Cambridge Road (Rear) Nelson Street Southend-On-Sea Essex SS1 1ET  
 Tel: 01702 469 769 - 01702 337328  
 Email: admin@apsdesignsuk.com designteam@apsdesignsuk.com  
 planning@apsdesignsuk.com Website: www.apsdesignsuk.com