

01

LOCATION PLAN
1:1250 @ A3

REVISIONS:

hedgehog
development

53 Cambridge Road Southend-on-Sea Essex SS1 1ET
www.hedgehog-developments.com t: +44 (0) 1702 354435 m: +44 (0) 7933 686822

PROJECT: 25-26 BRITANNIA ROAD, WESTCLIFF-ON-SEA


DATE: APRIL 2017

TITLE: OSMAP

SCALE: 1:1250 @ A3

P1000

REV:
A

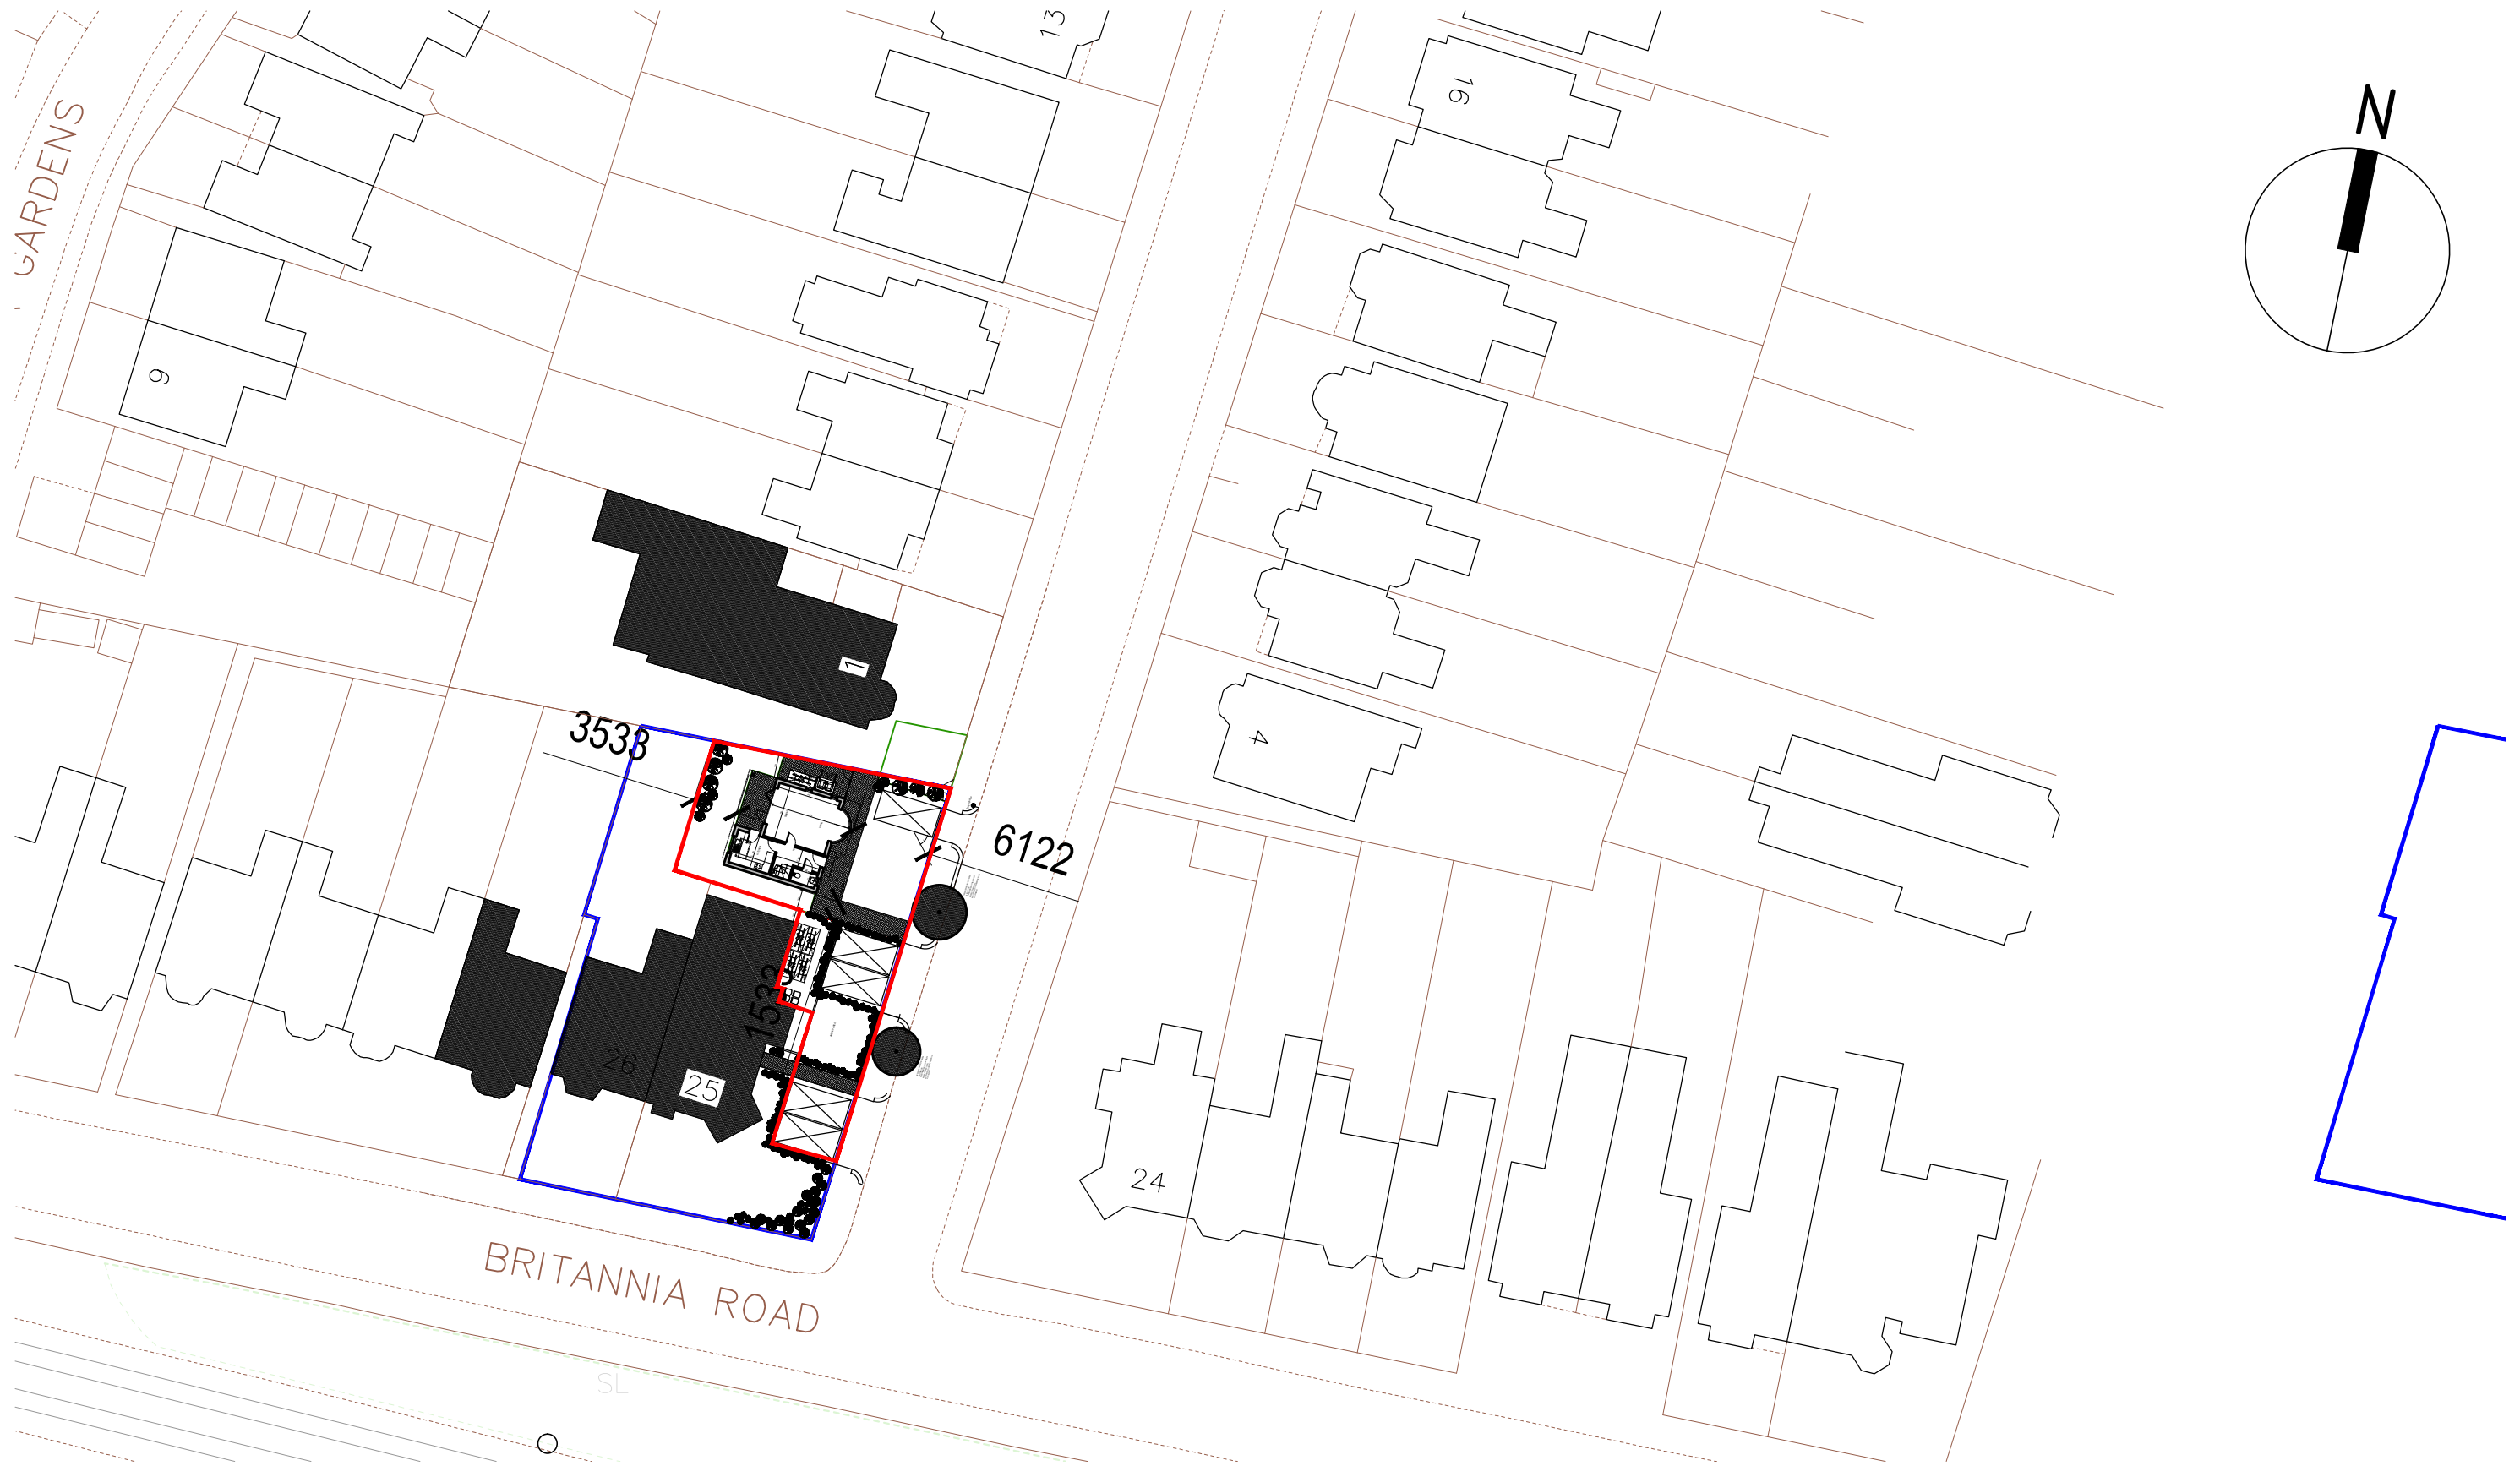

01

SITEPLAN
1:500 @ A3

REVISIONS:

hedgehog
development

53 Cambridge Road Southend-on-Sea Essex SS1 1ET
www.hedgehog-developments.com t: +44 (0) 1702 354435 m: +44 (0) 7933 686822

PROJECT: 25-26 BRITANNIA ROAD, WESTCLIFF-ON-SEA

TITLE: SITEPLAN

DATE: MAY 2017

SCALE: 1:500 @ A3

P1001

REV:
B

THIS DRAWING IS NOT TO BE SCALED DIMENSIONS TO BE CHECKED ON SITE COPYRIGHT HEDGEHOG DEVELOPMENT