


177 LONDON ROAD.

MIXED-USE SCHEME: 16NO. RESIDENTIAL APARTMENTS + 2NO. COMMERCIAL UNITS.

GENERAL NOTES

The copyright in all designs, drawings, schedules, specifications and any other documentation prepared by DAP Architecture Ltd. in relation to this project shall remain the property of DAP Architecture Ltd. and must not be reissued, loaned or copied without prior written consent.

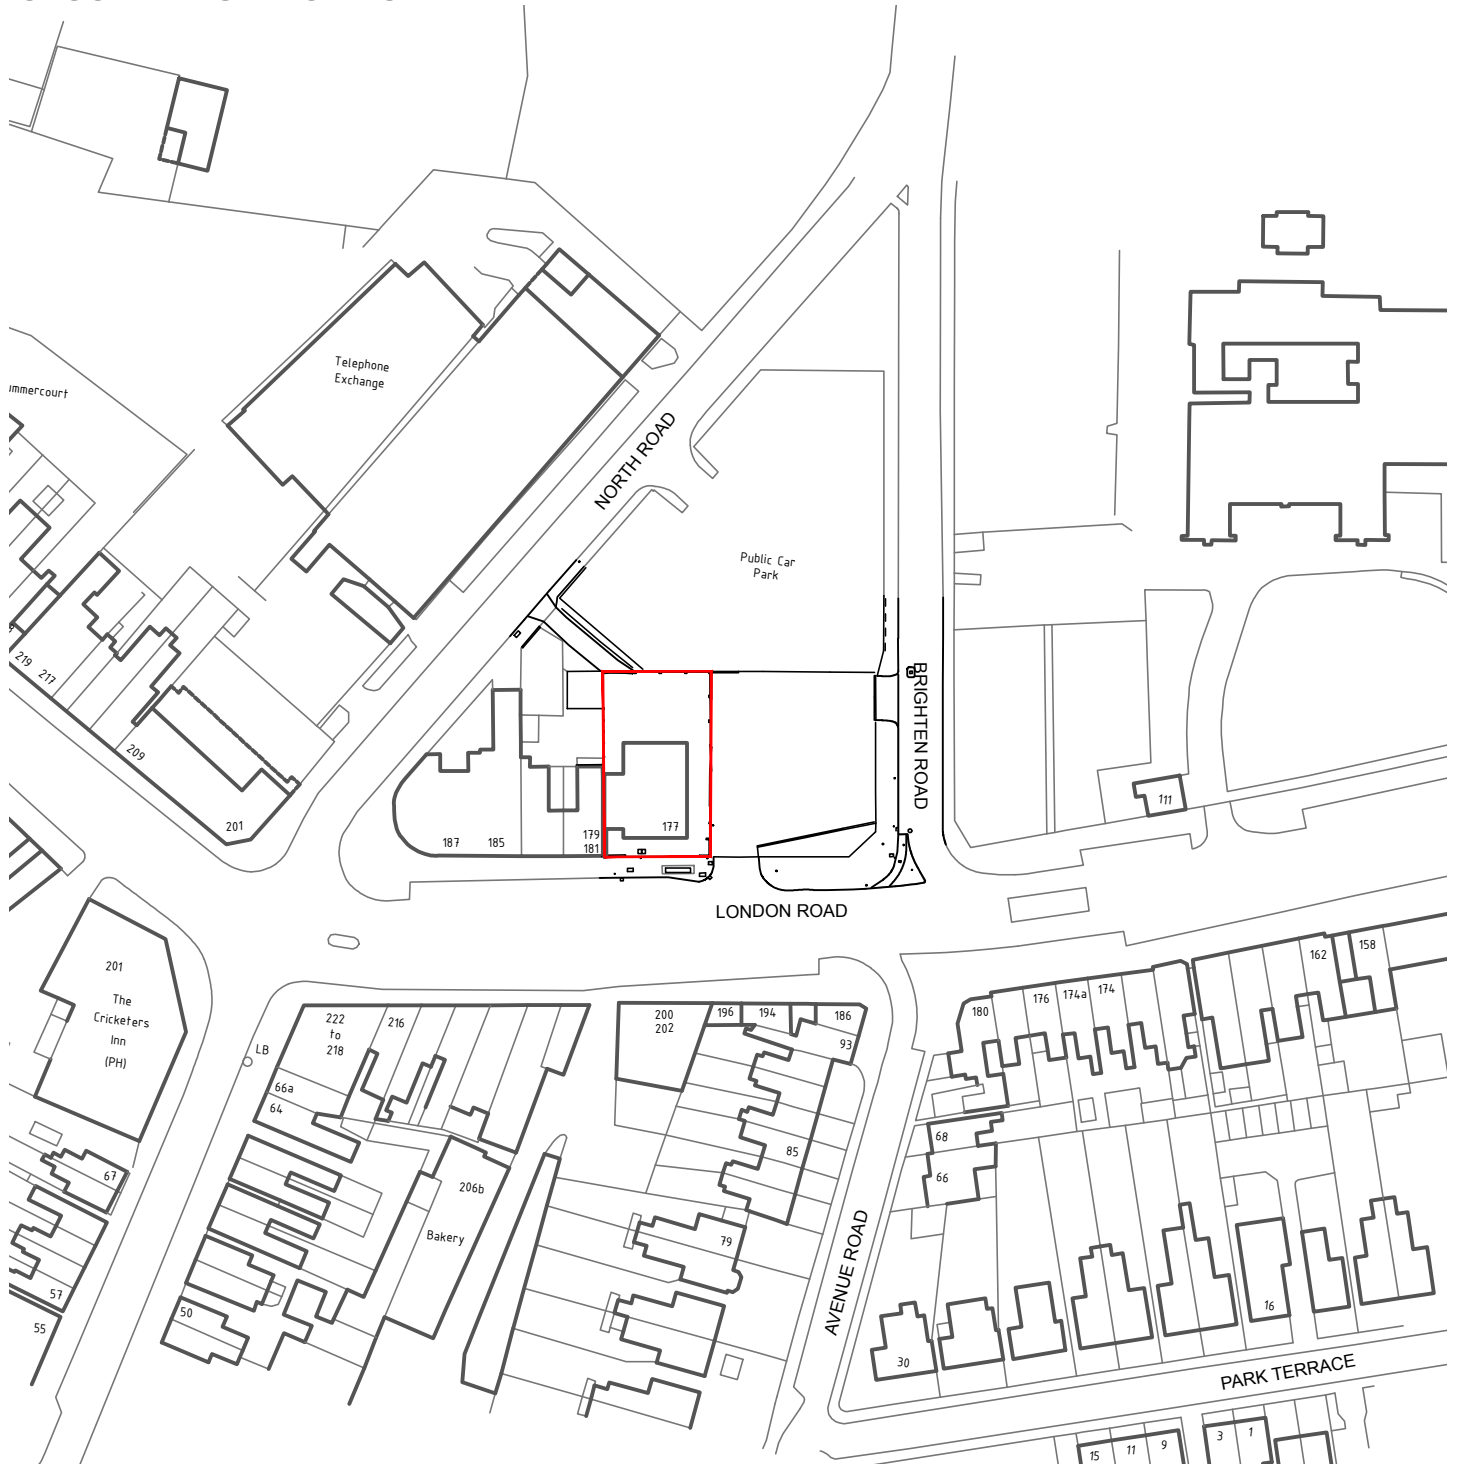


PROJECT
RESIDENTIAL DEVELOPMENT


DRAWING
AS EXISTING SITE LOCATION PLAN

CLIENT
GREEN TURTLE CAY LTD

ADDRESS
177 LONDON ROAD
SOUTHEND-ON-SEA
SS1 1PW

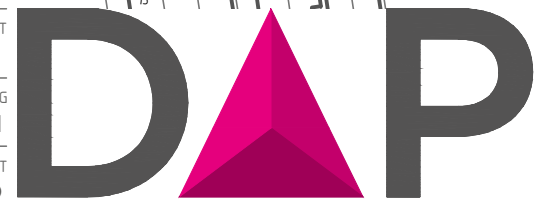

ARCHITECTURE LTD

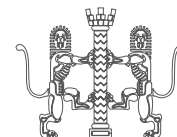

a. 3 + 5 Hospital Approach
The Millars
Chelmsford
ESSEX, CM1 7FA
e. studio@daparchitecture.co.uk
t. (0844) 854 9007
w. www.daparchitecture.co.uk

DATE 23.12.16 SCALE 1:1250 @ A4 DRAWN BY RW CHECKED BY N/A

ISSUE STATUS
PLANNING

PROJECT No. DWG No. REVISION

703.001.00

CHELMSFORD LONDON BIRMINGHAM