


Former Balmoral Hotel

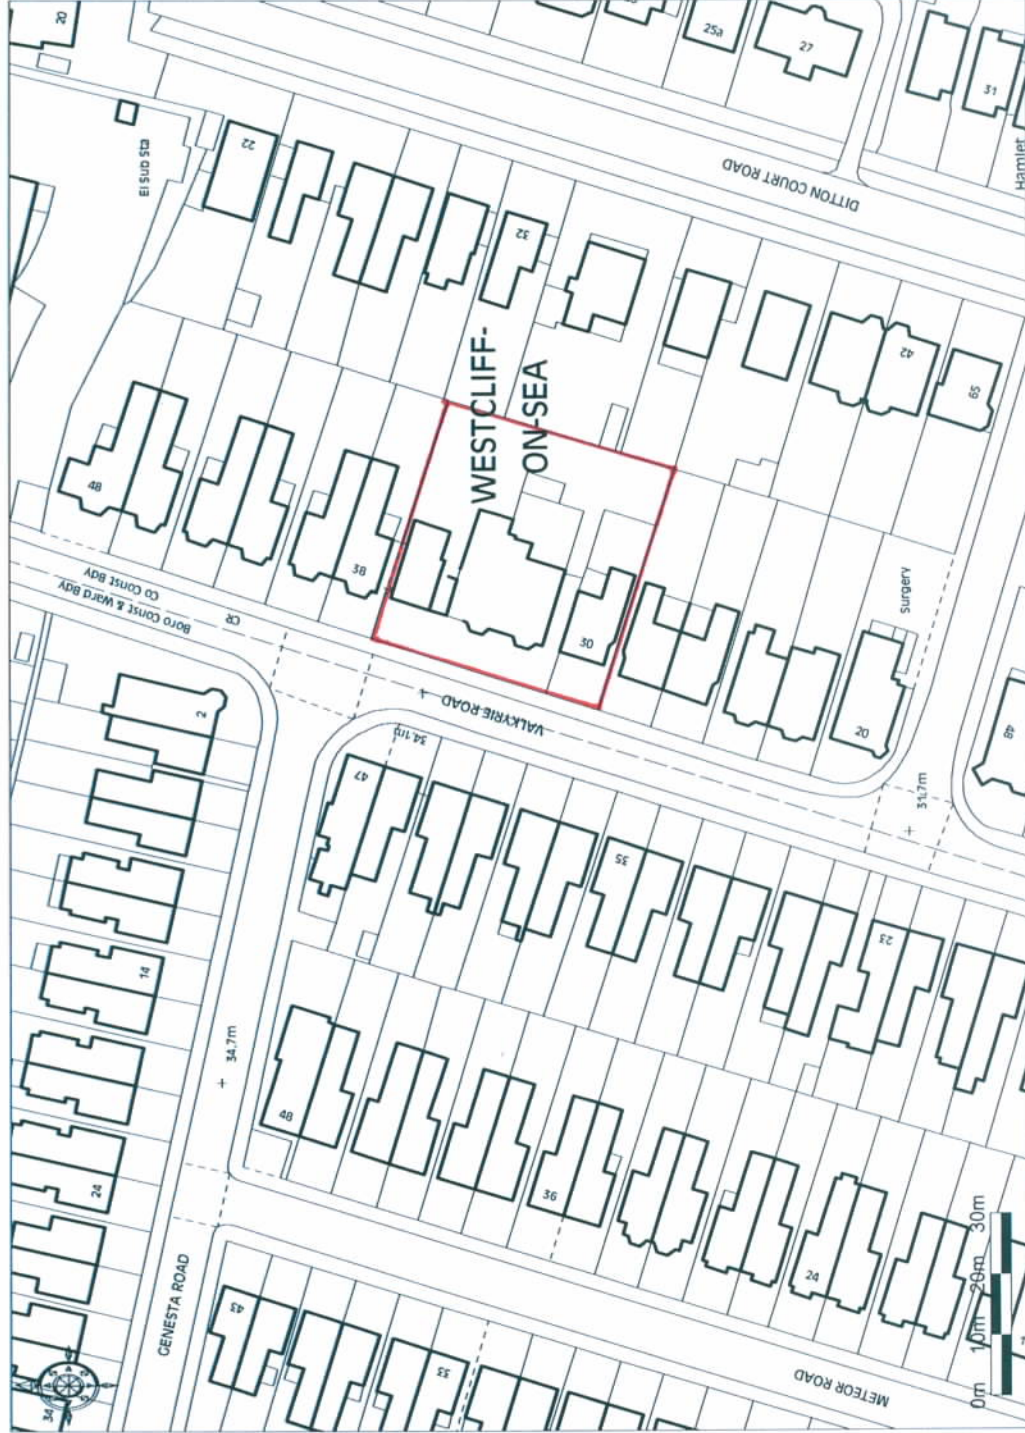

Ordnance Survey © Crown Copyright 2014. All rights reserved. Licence number 100025432. Planned Scale - 1:1250



Plan CC/001, Scale 1:1250, Ref CC/1610