

Great Eastern Avenue


existing car park to be demolished

pavement

Beecroft Art Gallery / Hive

pavement

existing street scene - scale 1 : 100

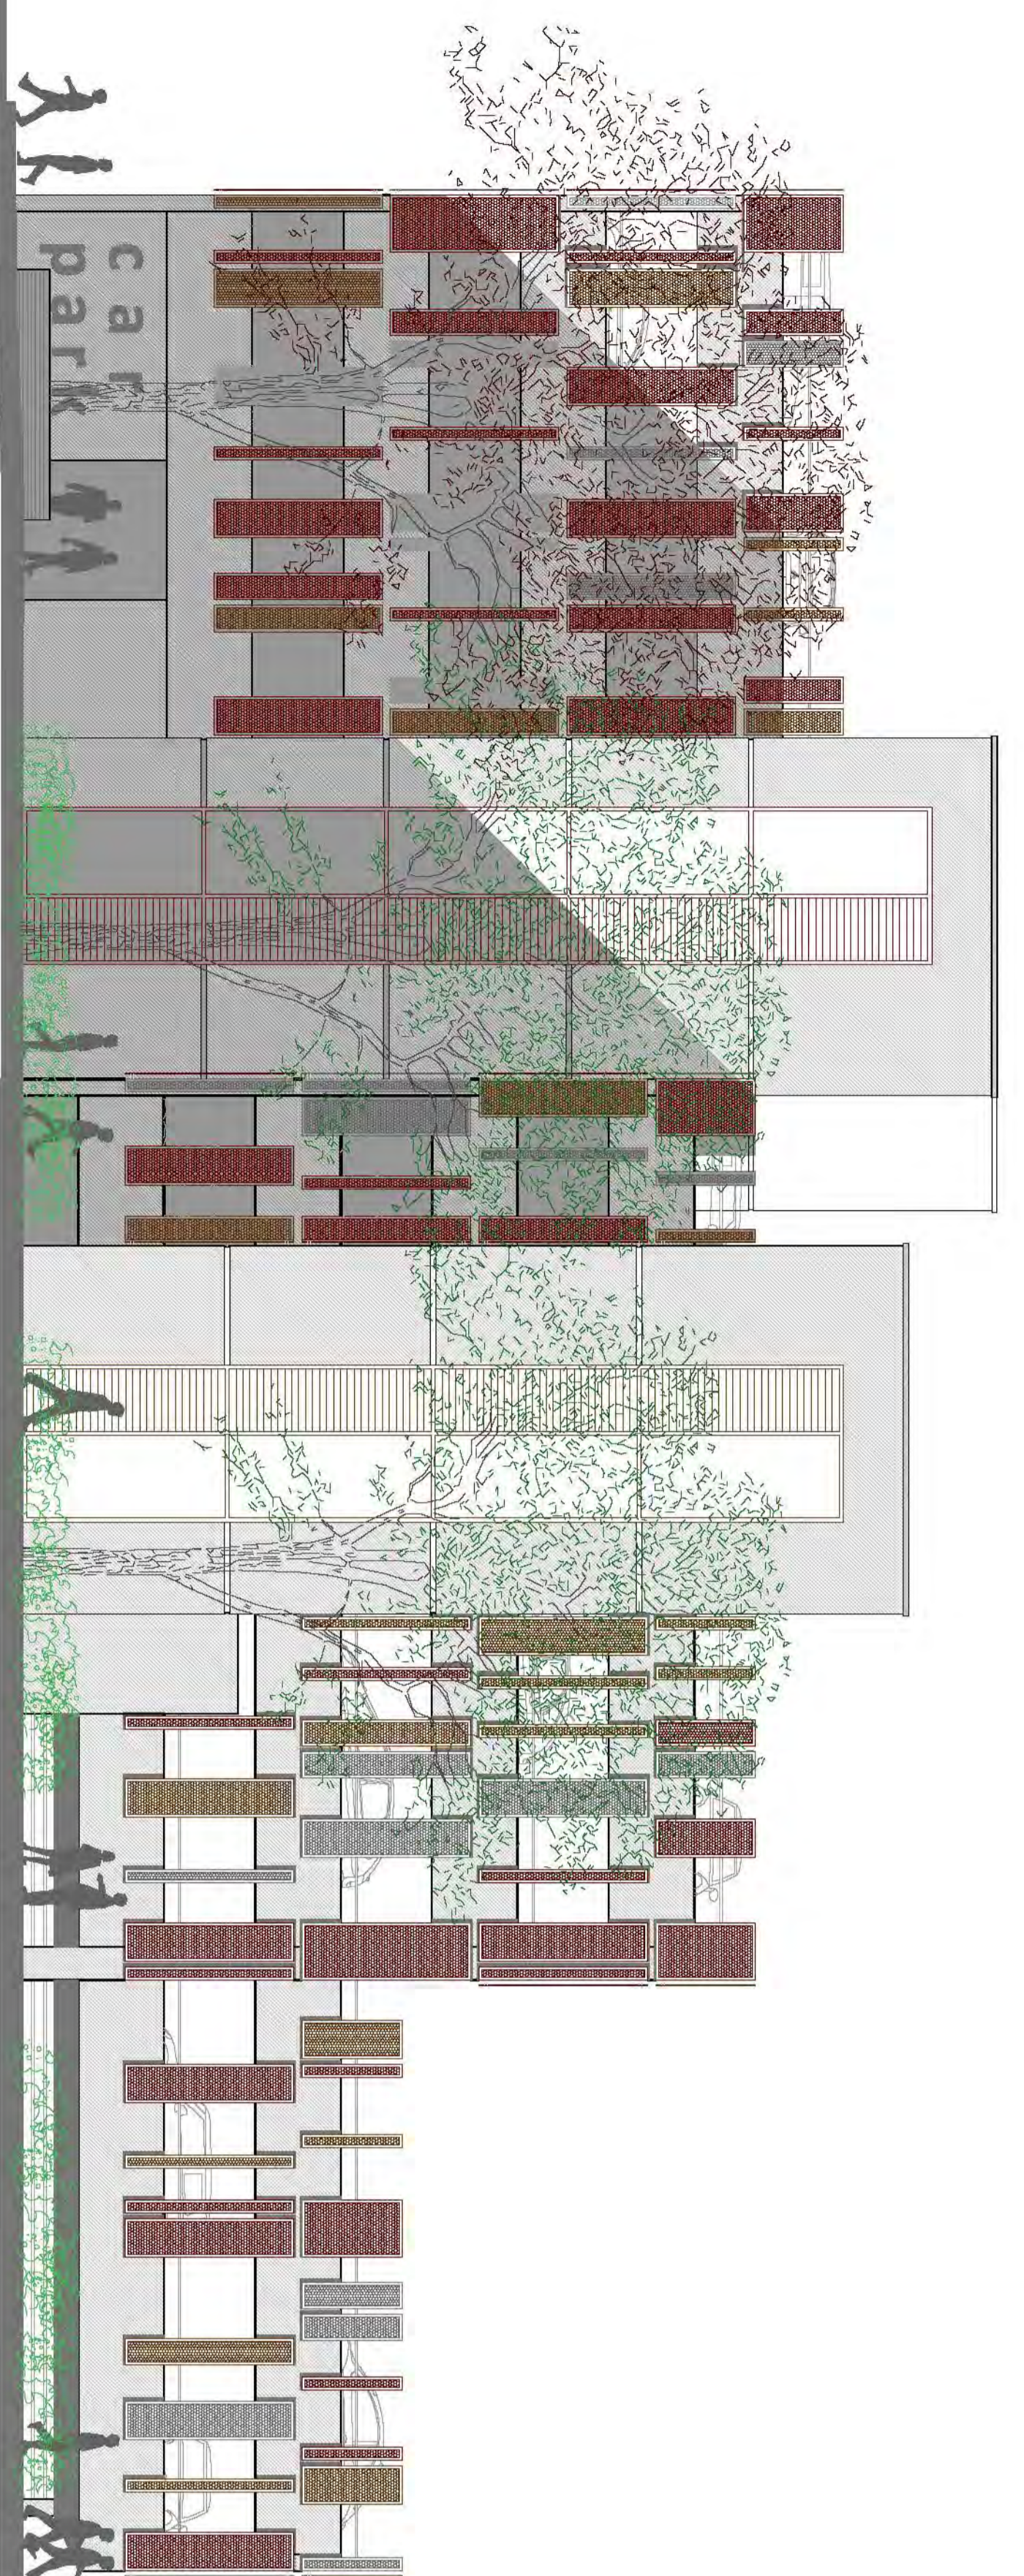

Great Eastern Avenue

proposed new car park


pavement

Beecroft Art Gallery / Hive

pavement

proposed street scene - scale 1 : 100

Rev A - 31.03.17 - Right amendments to safety planning.

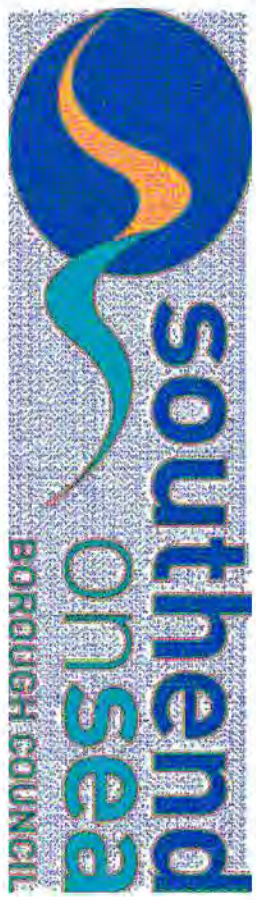

Department for Place,
 PO Box 4559
 Civic Centre
 Southend-on-Sea
 Essex
 SSO 6SN

Project Name:
**Property and Regeneration
 new multi storey car park**

Drawing Title:
**existing and proposed
 street scene**

Scale:
 1 : 100

Drawn By:
 gah

Checked:
 Febuary / 2017

Drawing No:
1440/P/105

Sheet No:
 sheet 5 of 7

Revision:
A

PLANNING