
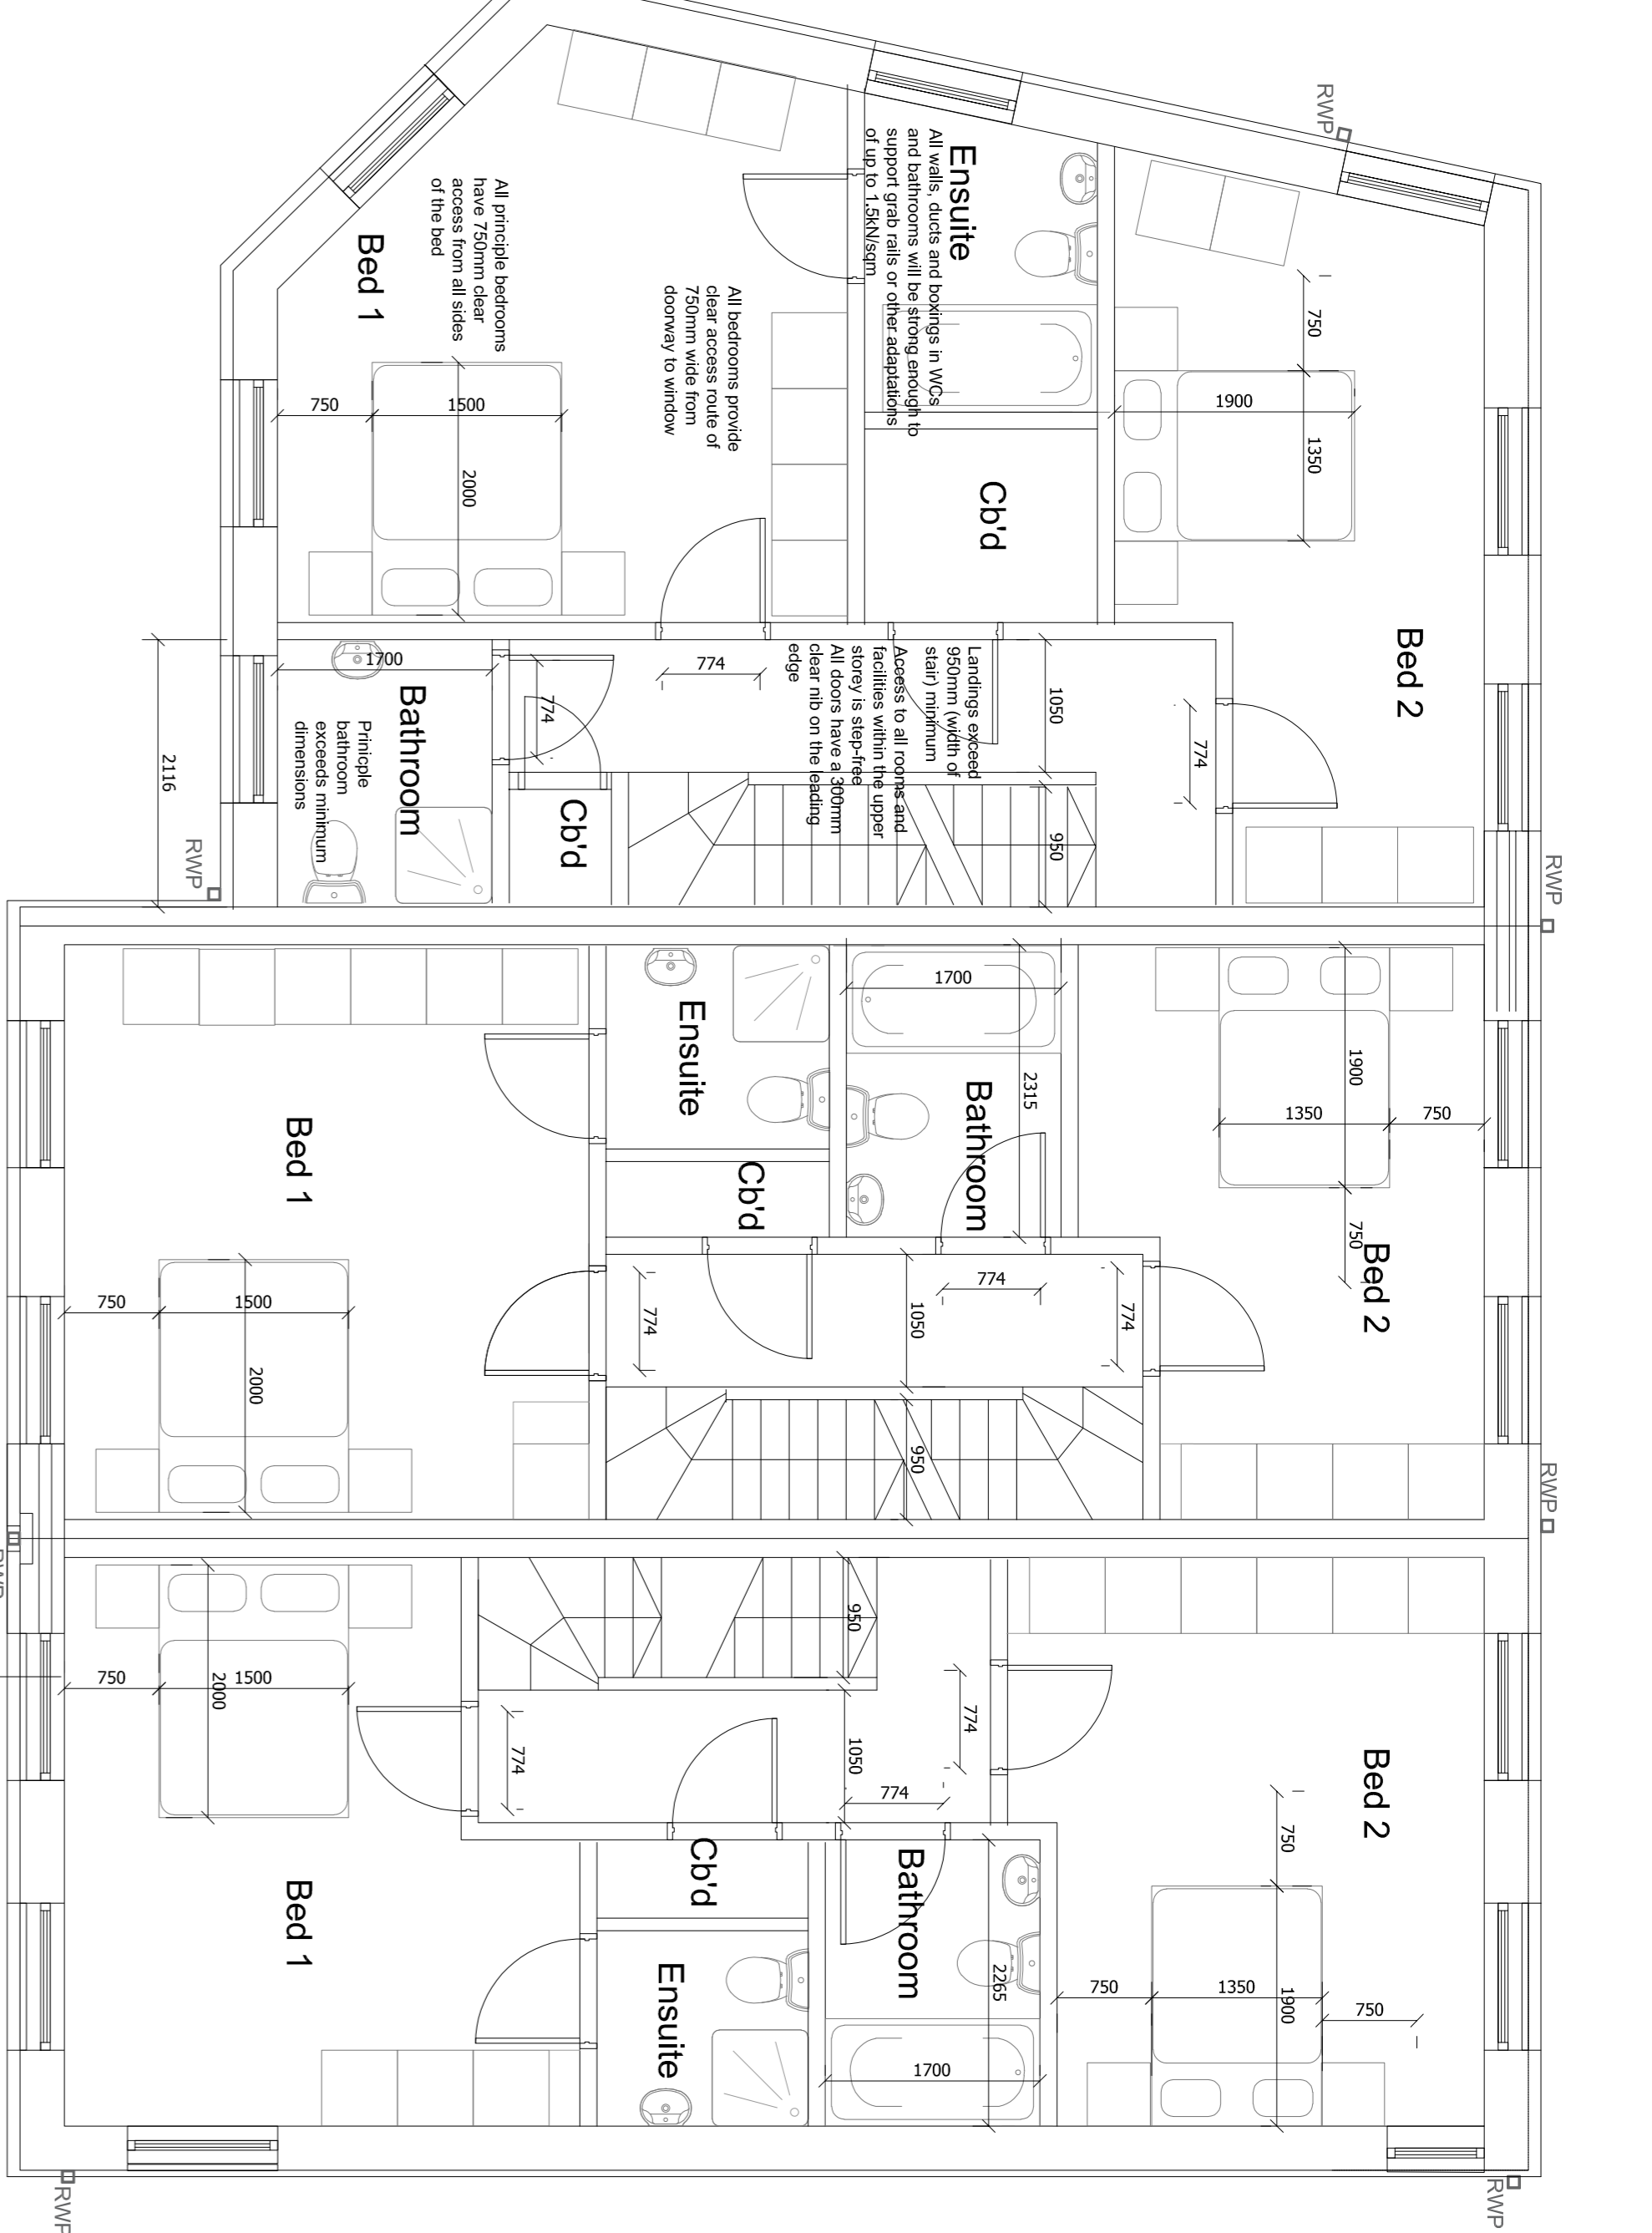


FOR FRONT AND REAR GARDEN LAYOUT, PLEASE SEE DRG NO.363/P02

H4 GROUND FLOOR

H5


H6

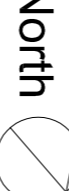

H4 FIRST FLOOR

H5


H6

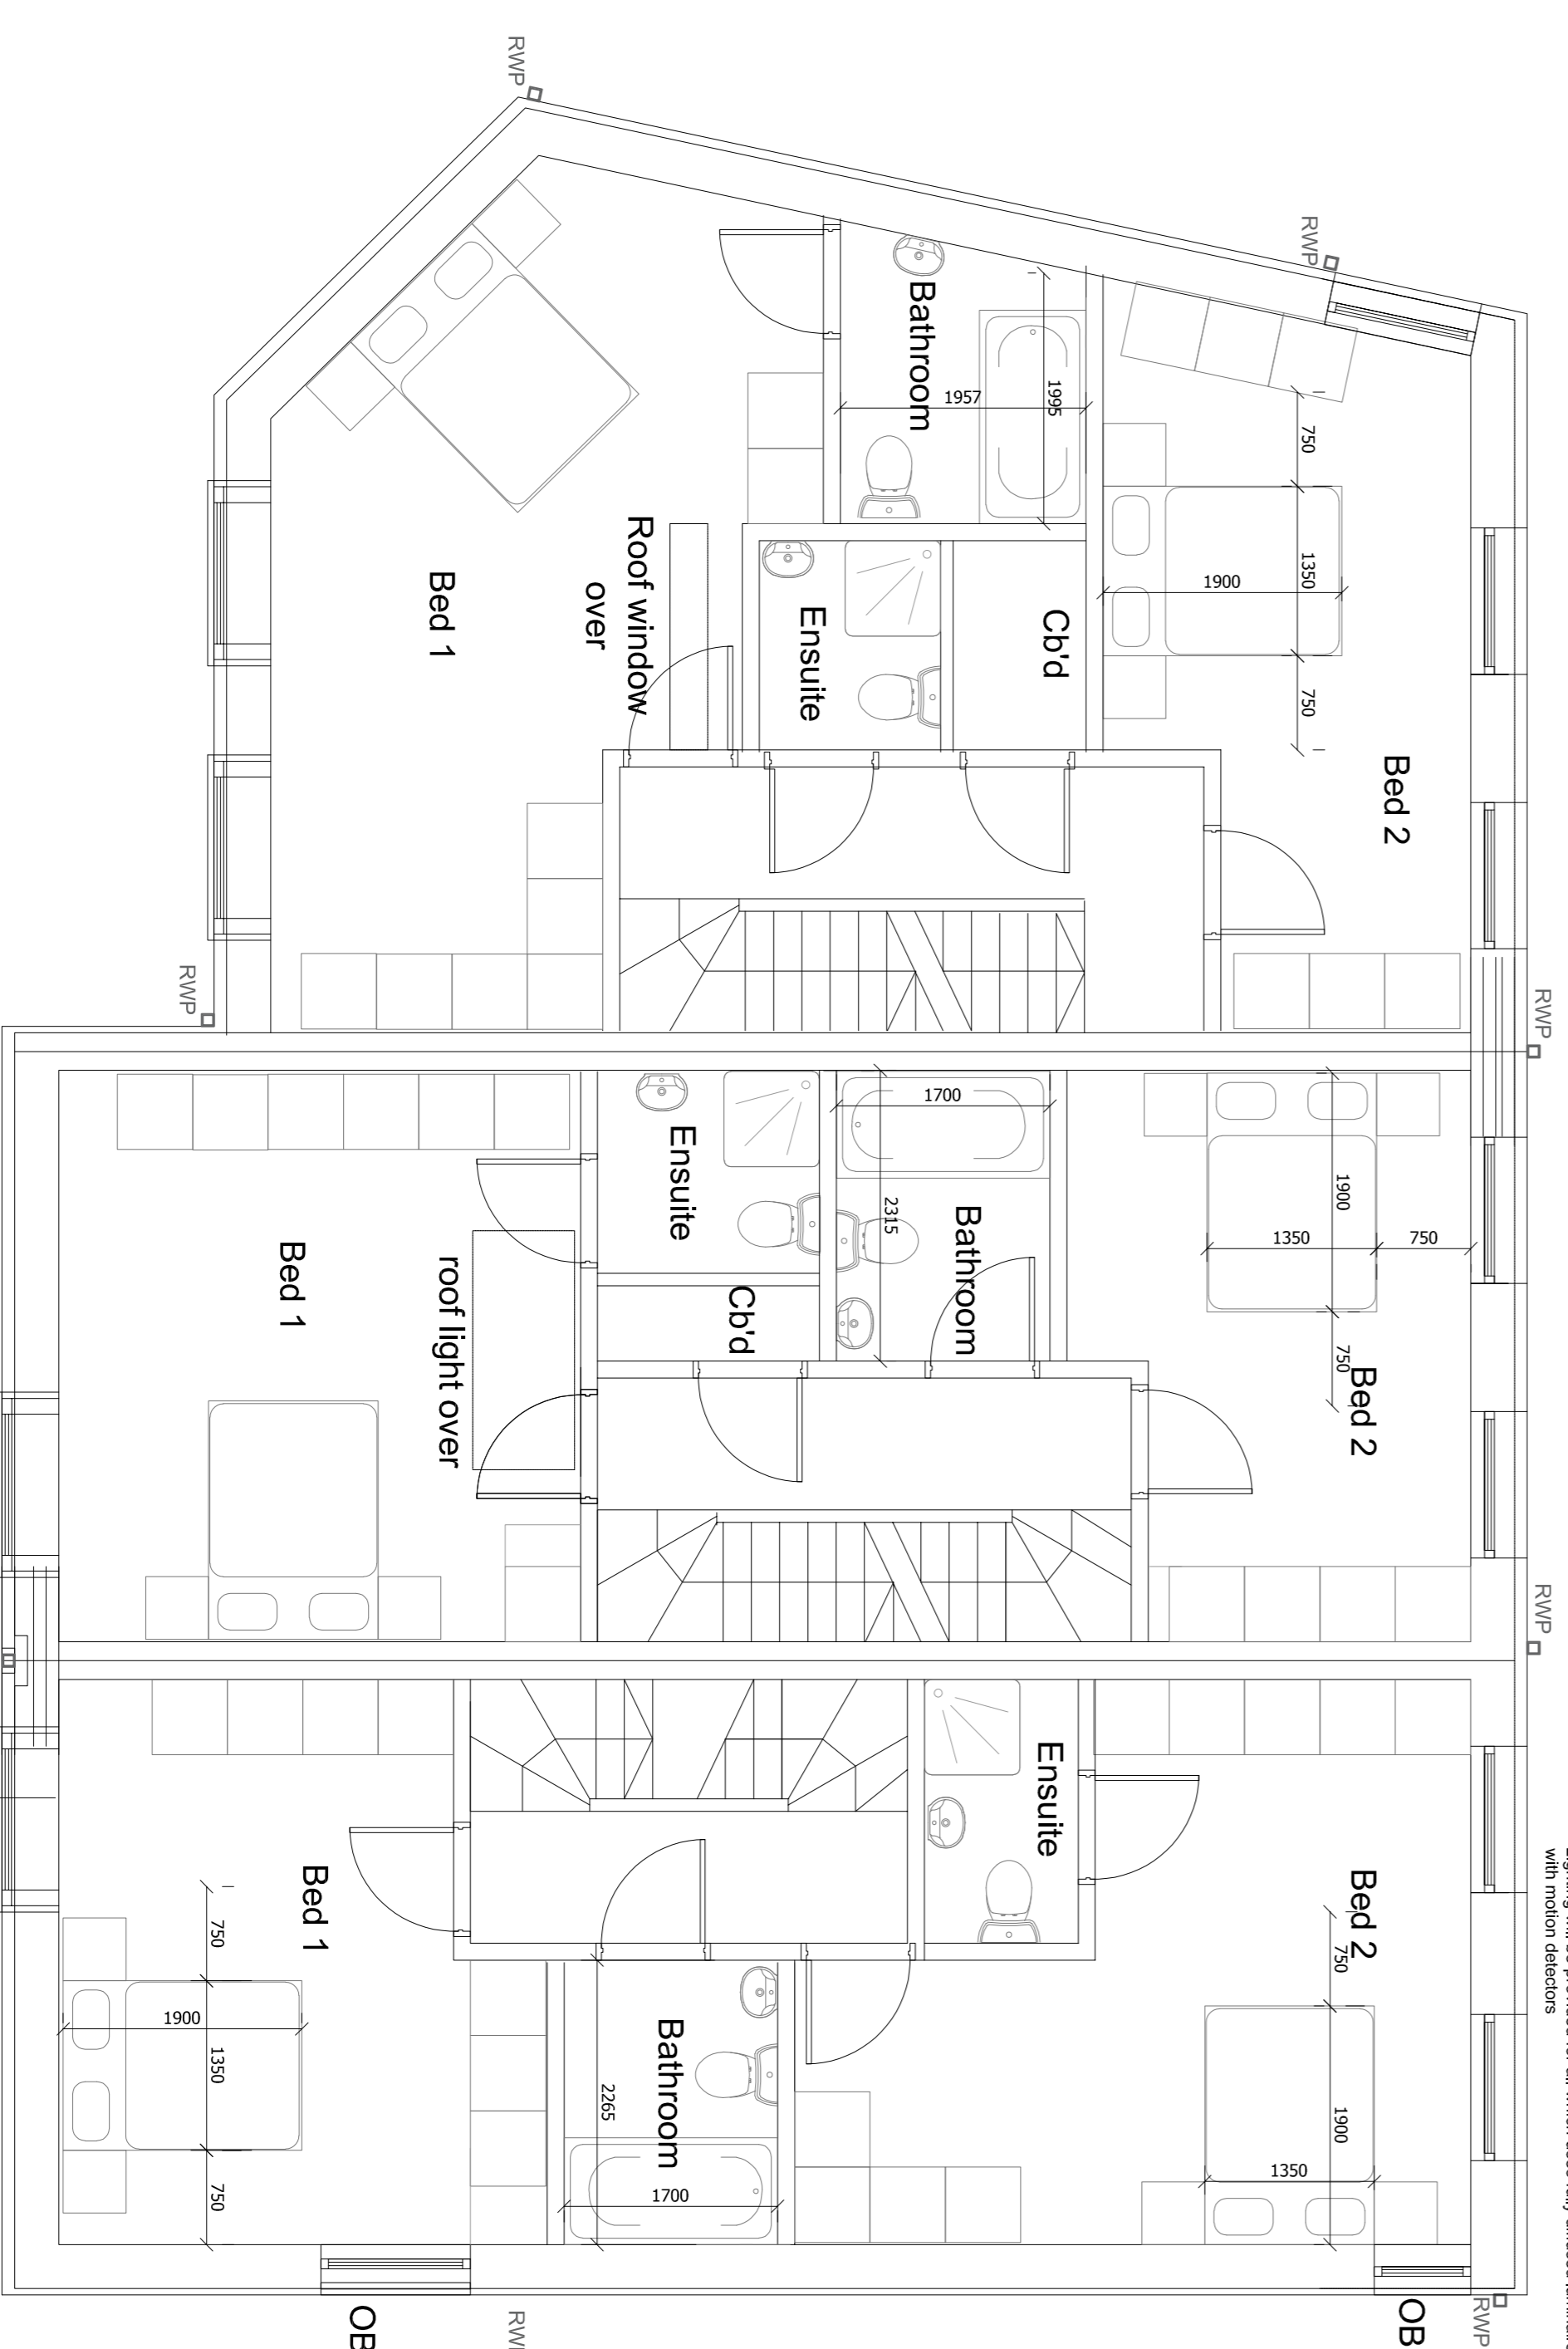

H4 SECOND FLOOR

H5

H6

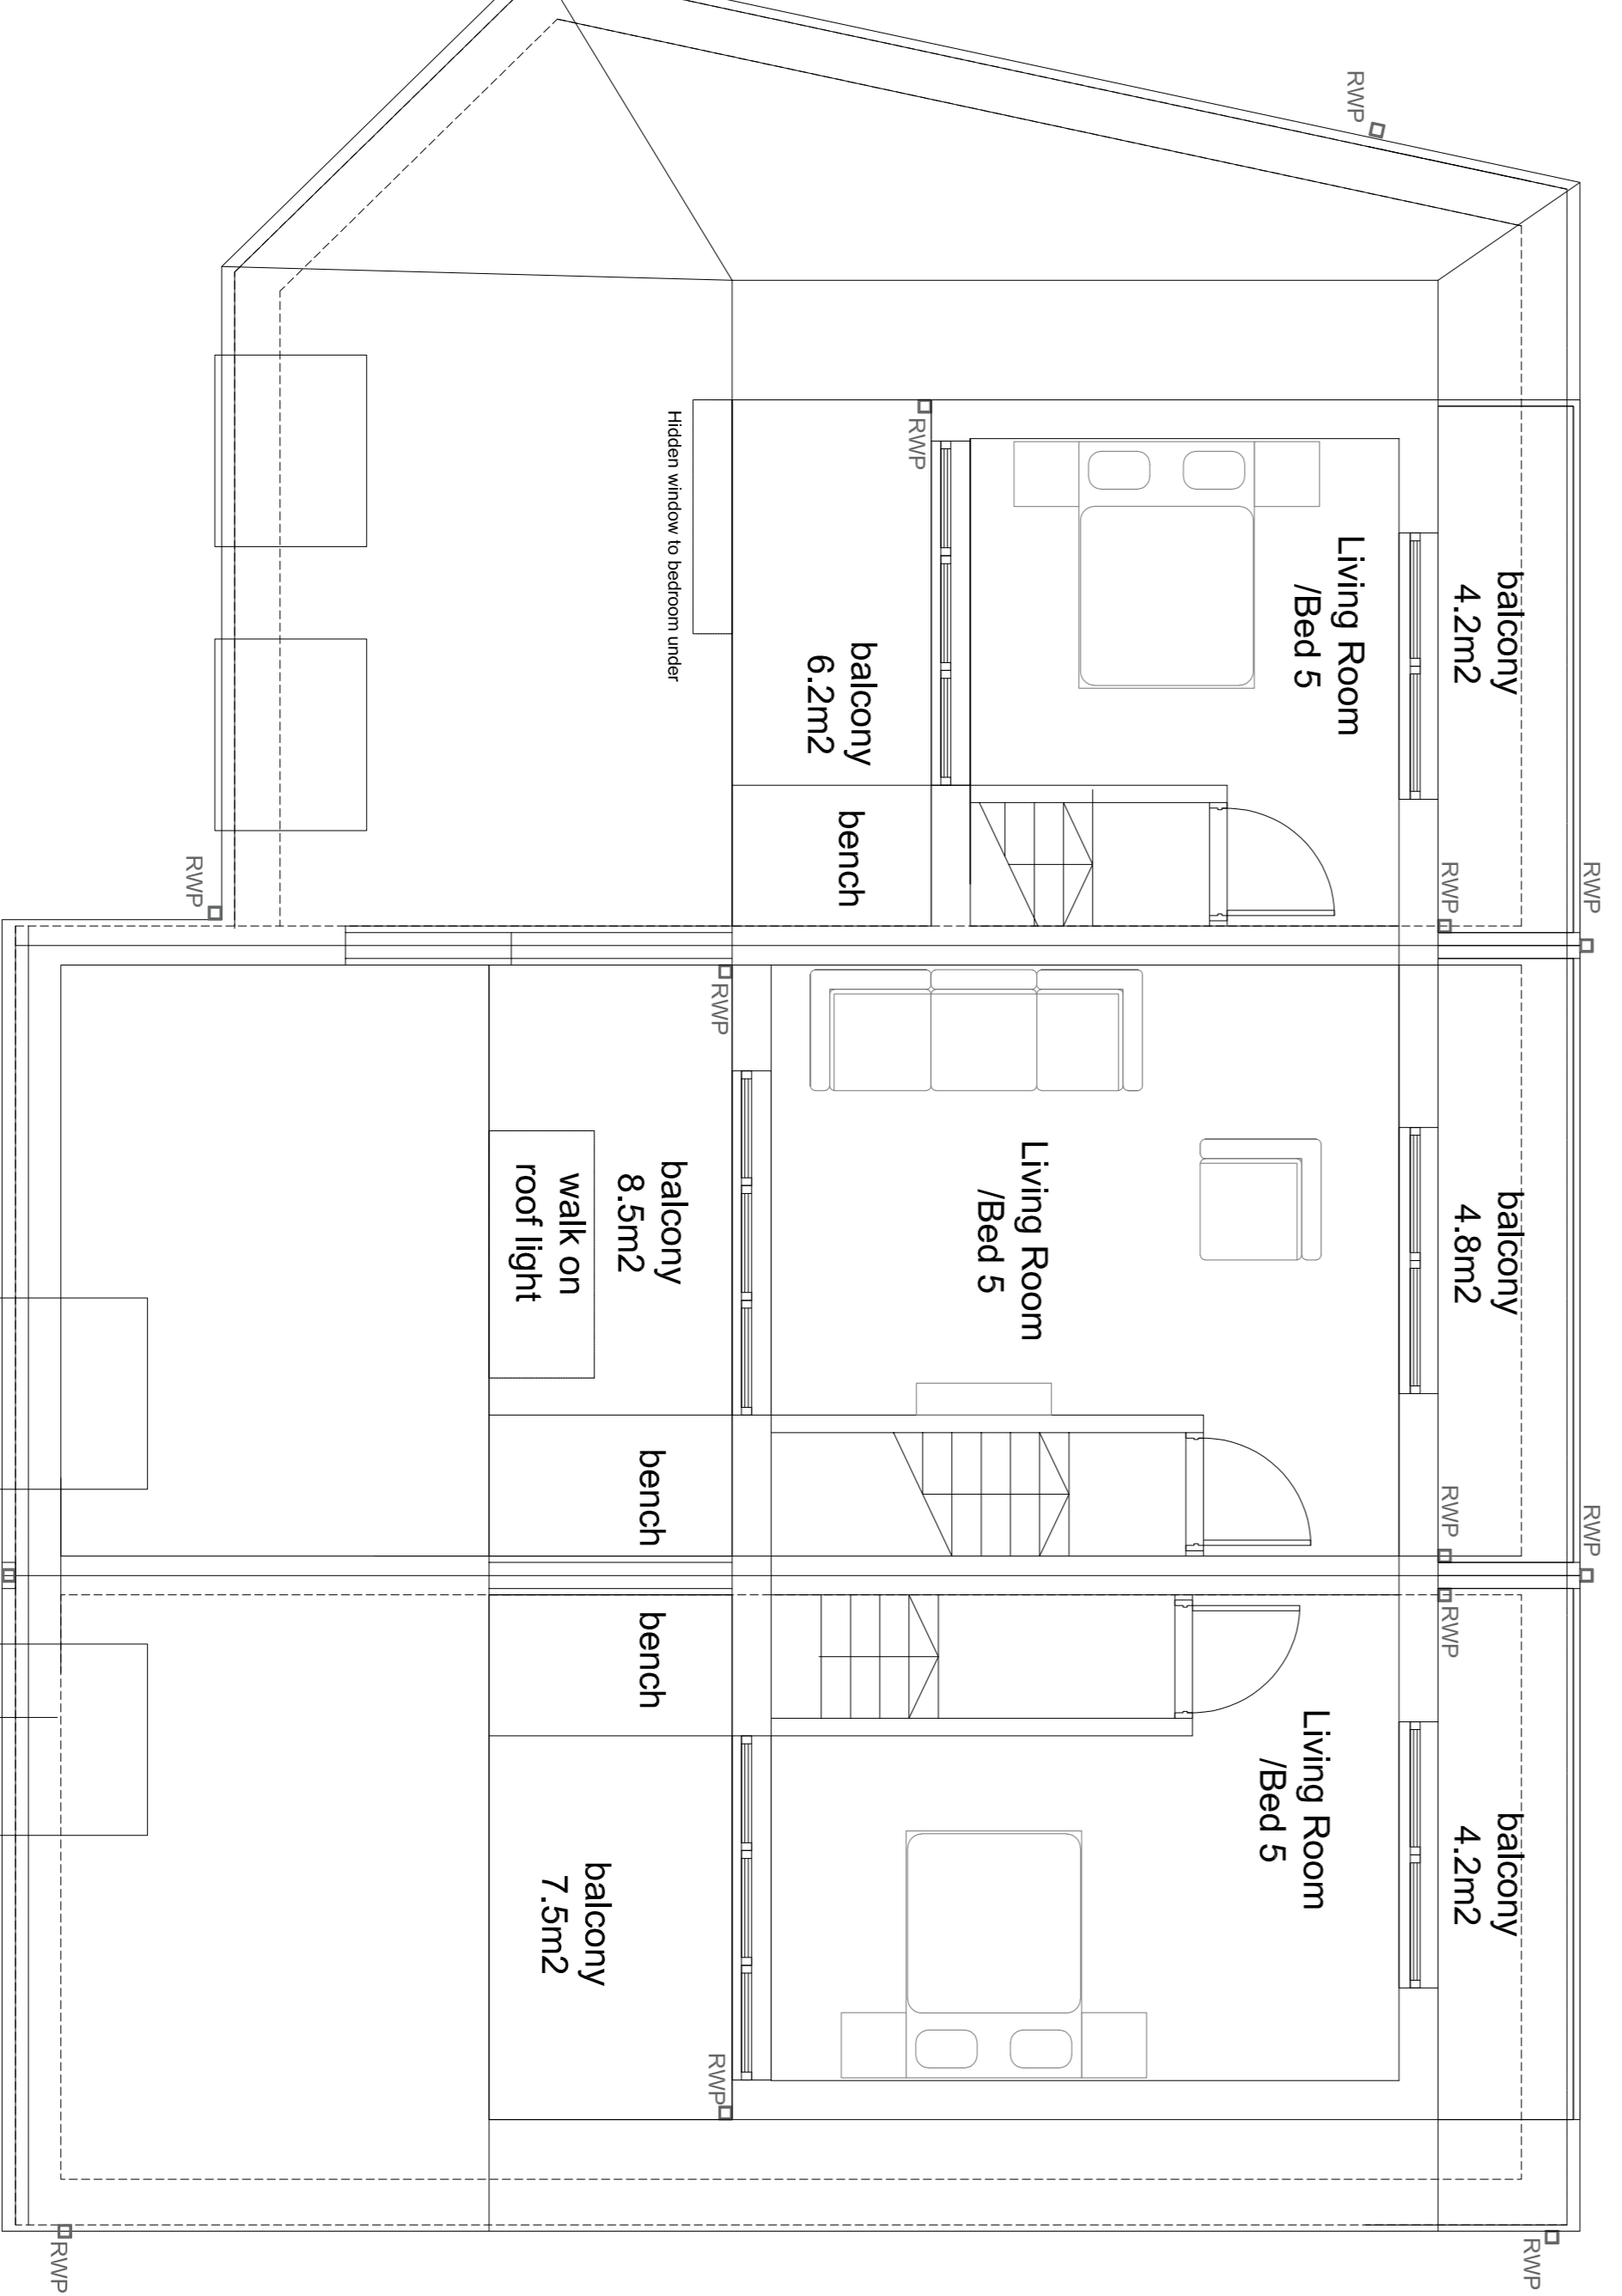

H4 THIRD FLOOR

H5

H6



- RWP RAINWATER PIPE
- ⊗ WATER BUTT
- ⊗ WB OBS
- OBS
- OBS

STATUS: AWAITING APPROVAL

PROJECT STAGE: S3-FLANNING
 CLIENT: CHILDS PROPERTIES
 PROJECT: 141 FIRST AVENUE, SOUTHWIND ON SEA
 PROJECT NO: 8534216
 DRAWN BY: SKIMM
 CHECKED BY: SKIMM
 DATE: 17/10/16
 REVISION:
 Houses 4-6 Part M Compliance GF FF SF TF

SCALE: 1:50 0/1 A1

SKARCHITECTSLTD
 853-853 London Road
 Versickle-on-sea
 SS0 9SZ
 E-mail: info@skarchitects.co.uk

SKARCHITECTSLTD
 853-853 London Road
 Versickle-on-sea
 SS0 9SZ
 E-mail: info@skarchitects.co.uk