

This drawing is copyright and shall not be reproduced nor used for any other purpose without written permission of the author.

Do not scale from this drawing, use figured dimensions only.

The drawing must be read in conjunction with all other project related drawings and documentation issued by the Architect and Appointed Consultants.

It is the contractor's responsibility to ensure compliance with the Building Regulations.





It is the contractor's responsibility to check all dimensions on site, any discrepancy to be reported immediately.

Details and sizes shown are indicative only and are subject to confirmation by the relevant Specialist contractor & sub-contractors.

This drawing is not to be used for Land Registry or sales purposes.

The Author is not responsible for any changes to the drawings as implemented on site without prior approval in writing.

Revision	Date
A	16.03.15
B	16.03.15
C	08.06.15
D	05.02.16
	01.03.16

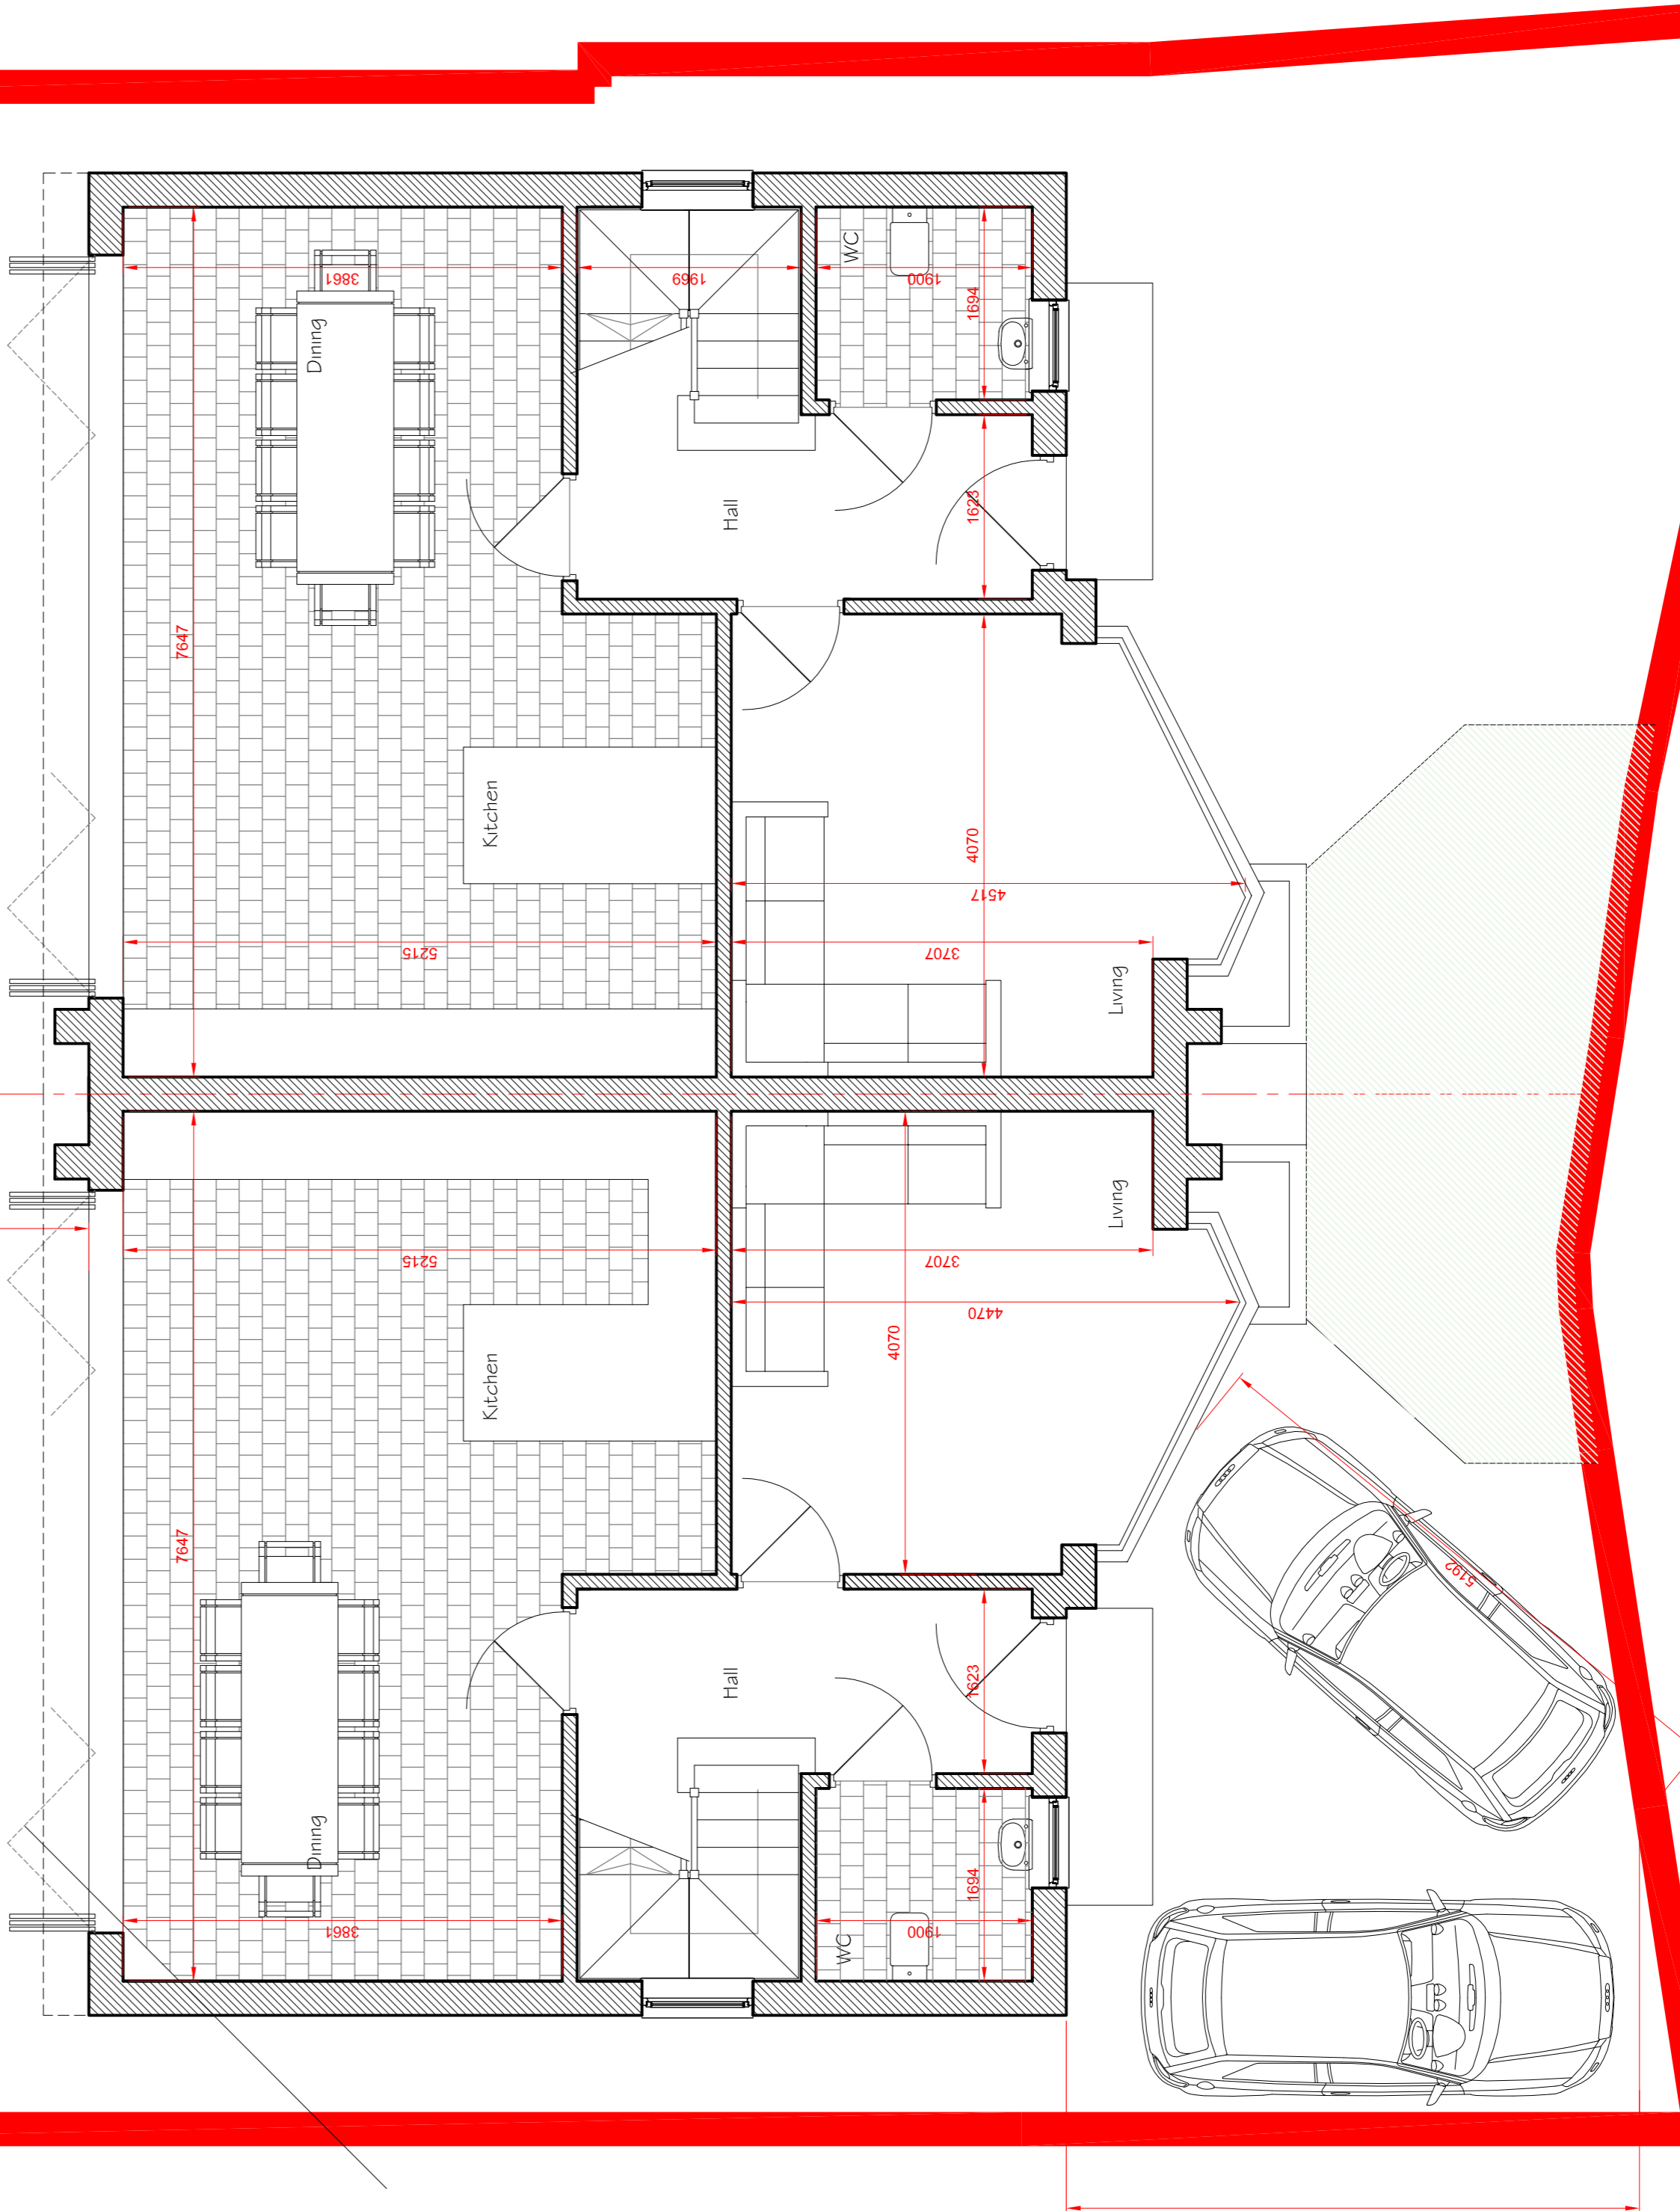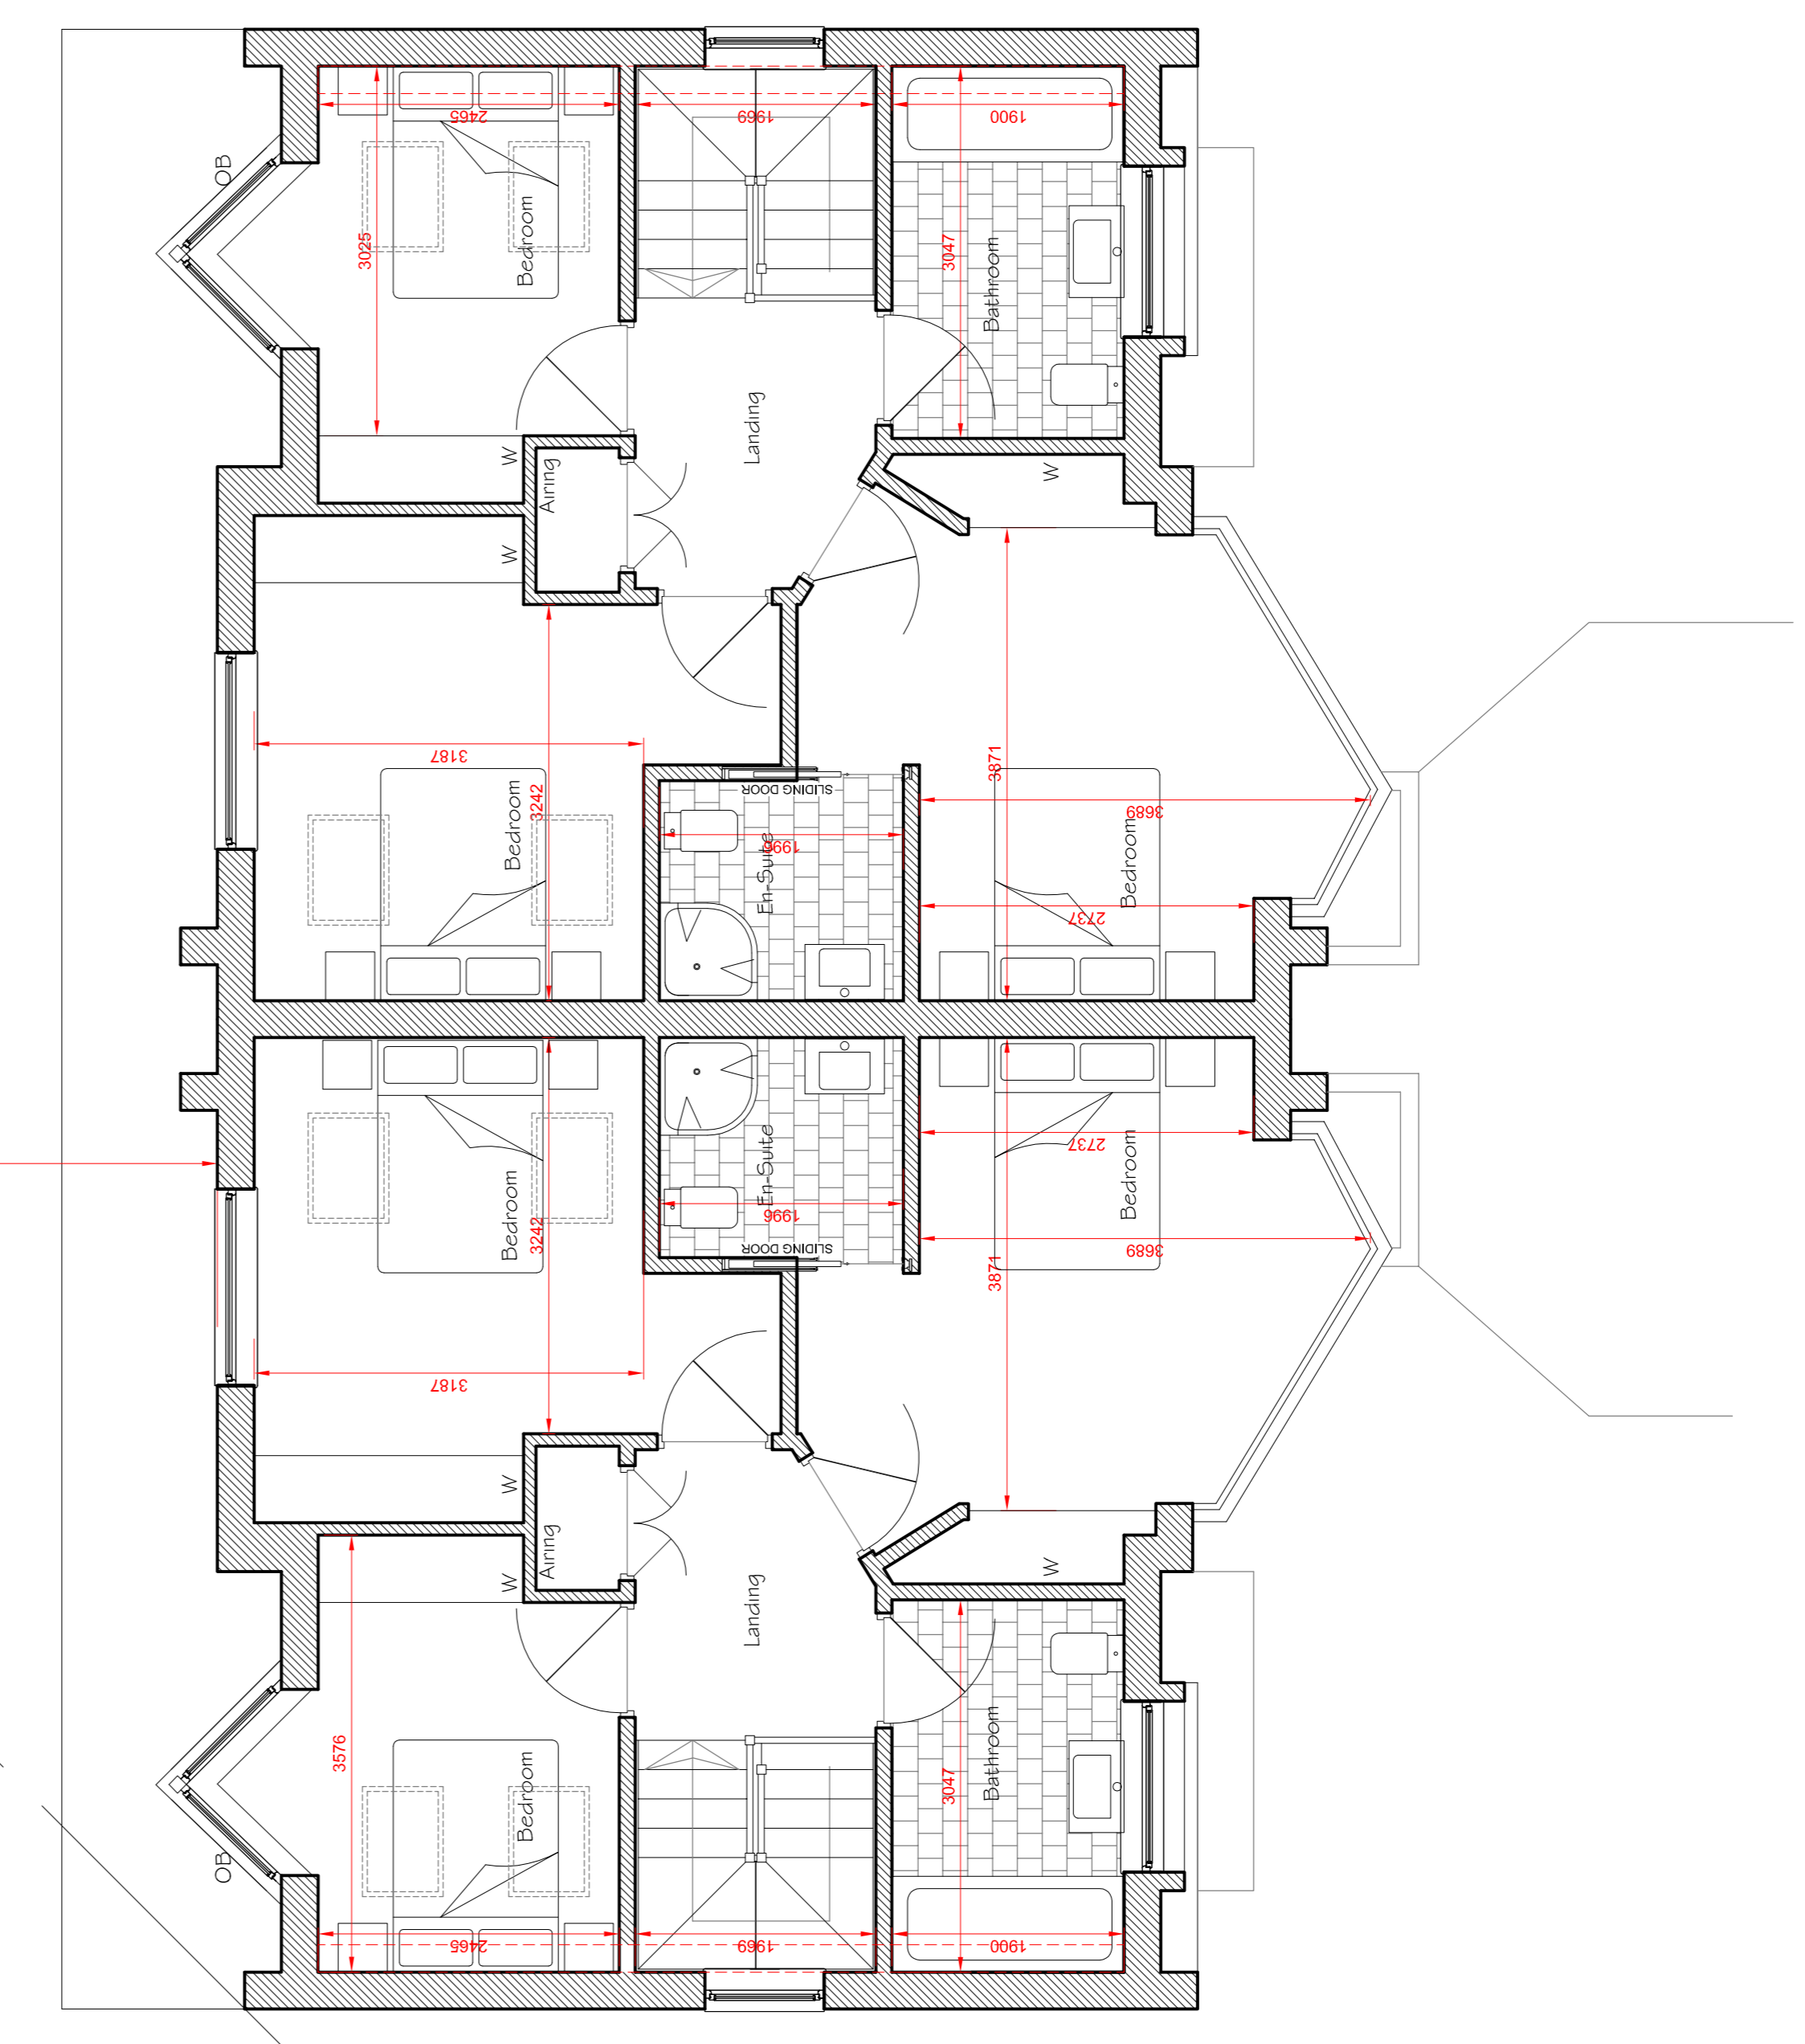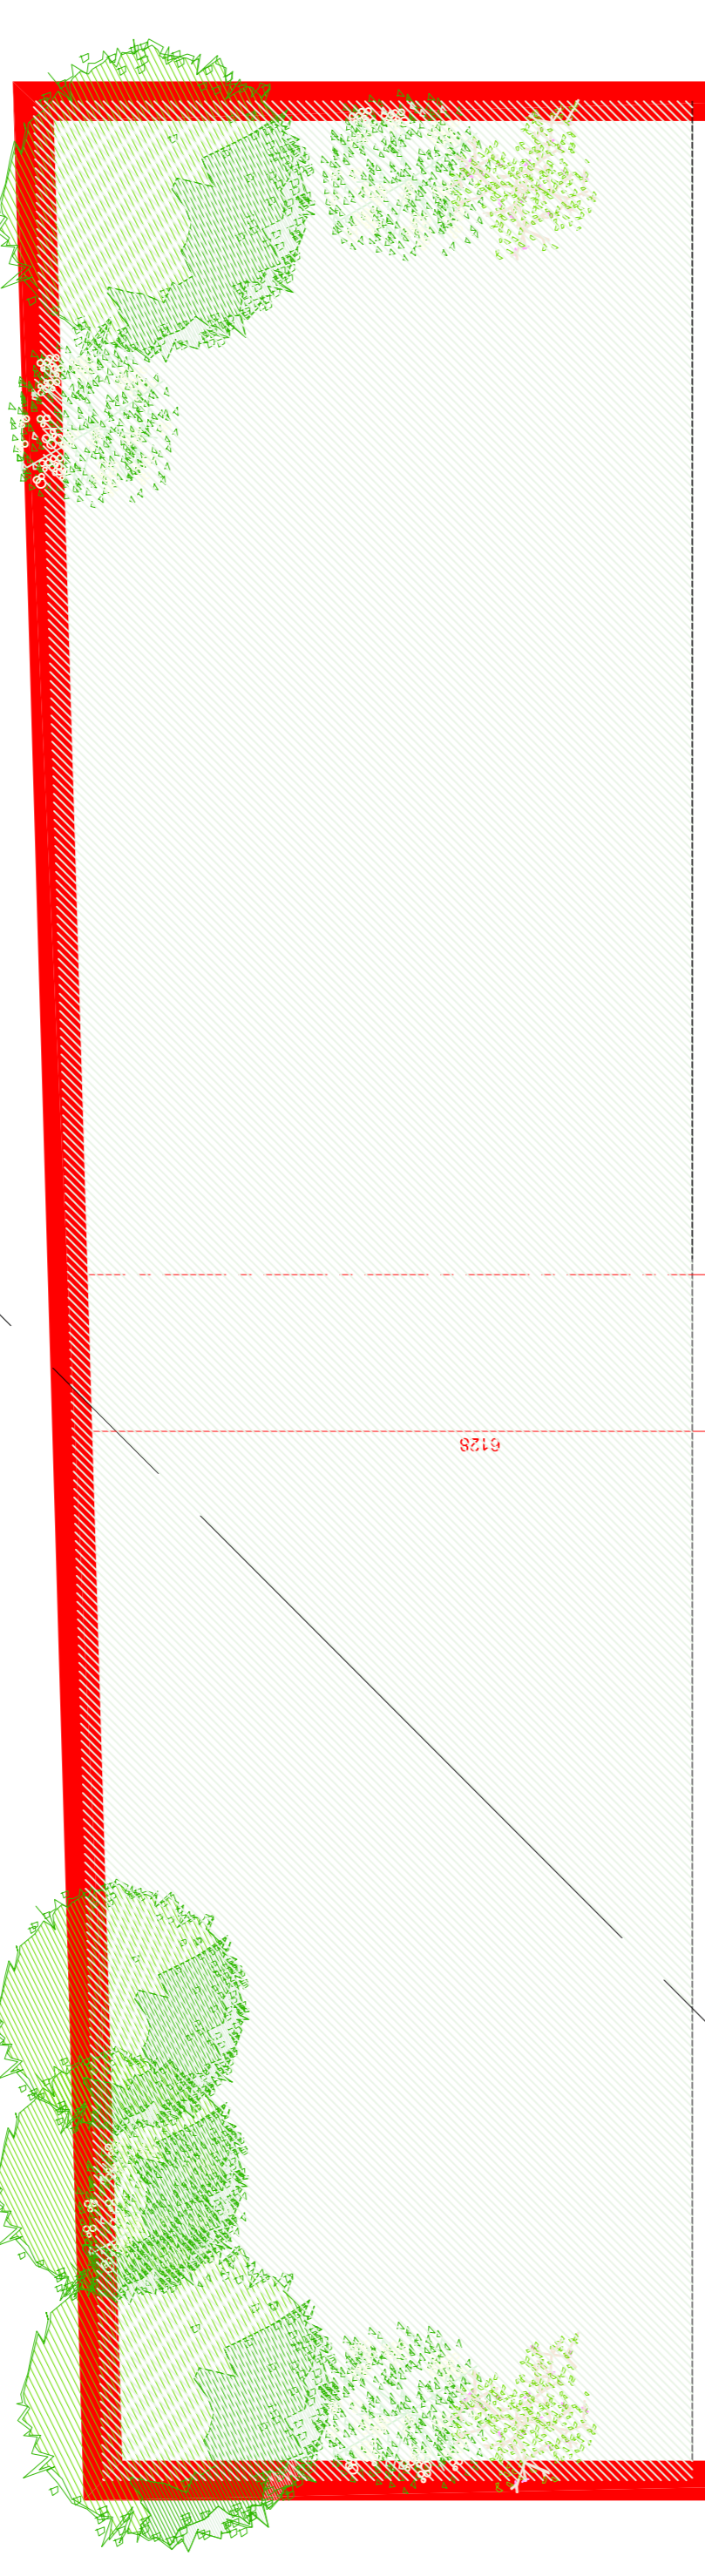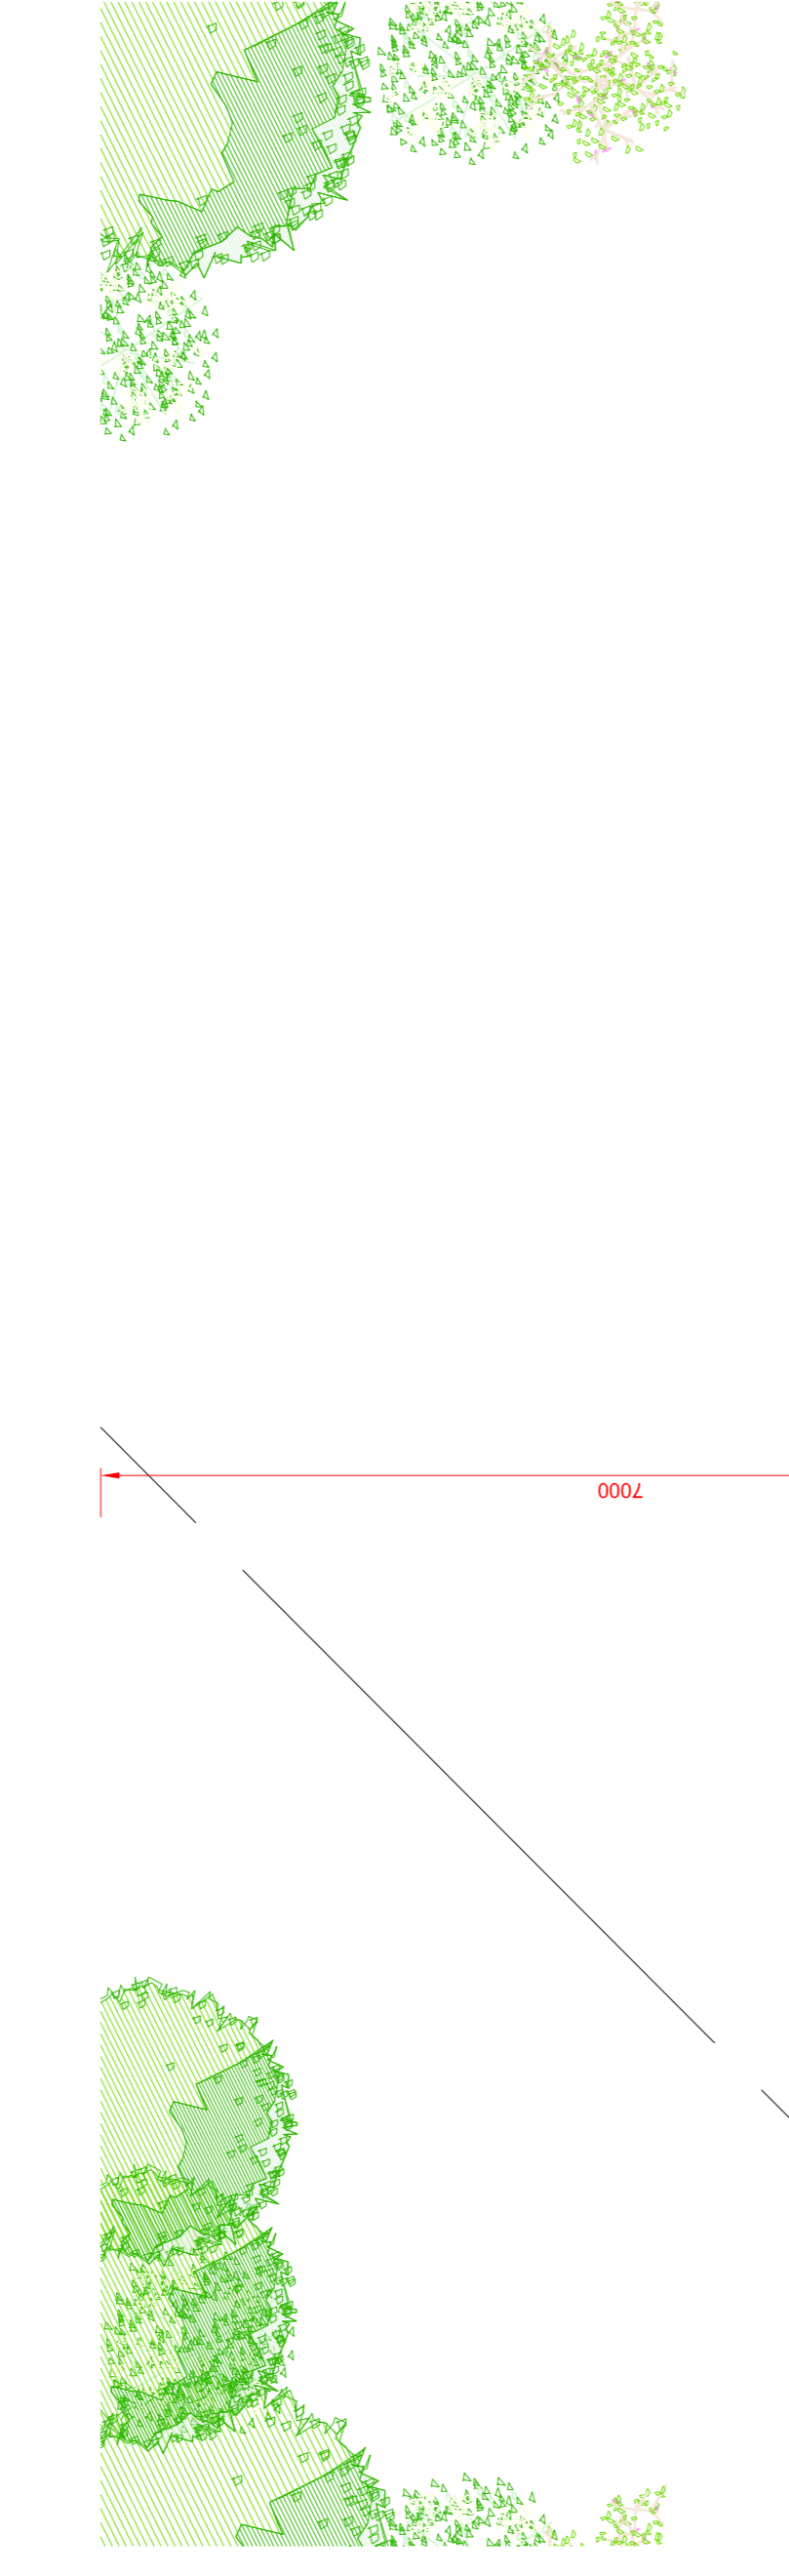

**knight gratrix architects**  
 upper studio  
 98 broadway  
 leigh on sea  
 essex  
 ss9 1ab  
 t 01702 715517  
 f 01702 480492  
 e mail@knightgratrix.com  
 w www.knightgratrix.com

Client: Mrs H Collins  
 Project: 34 Percy Road  
 Description: Proposed 2no. New dwellings

Sheet	Scale	Drawn	Check
Planning	1:50	pde	Jan 15
Job number	903	011	D

**PROPOSED PLANS**

