



REVISION




FRONT ELEVATION (EAST)

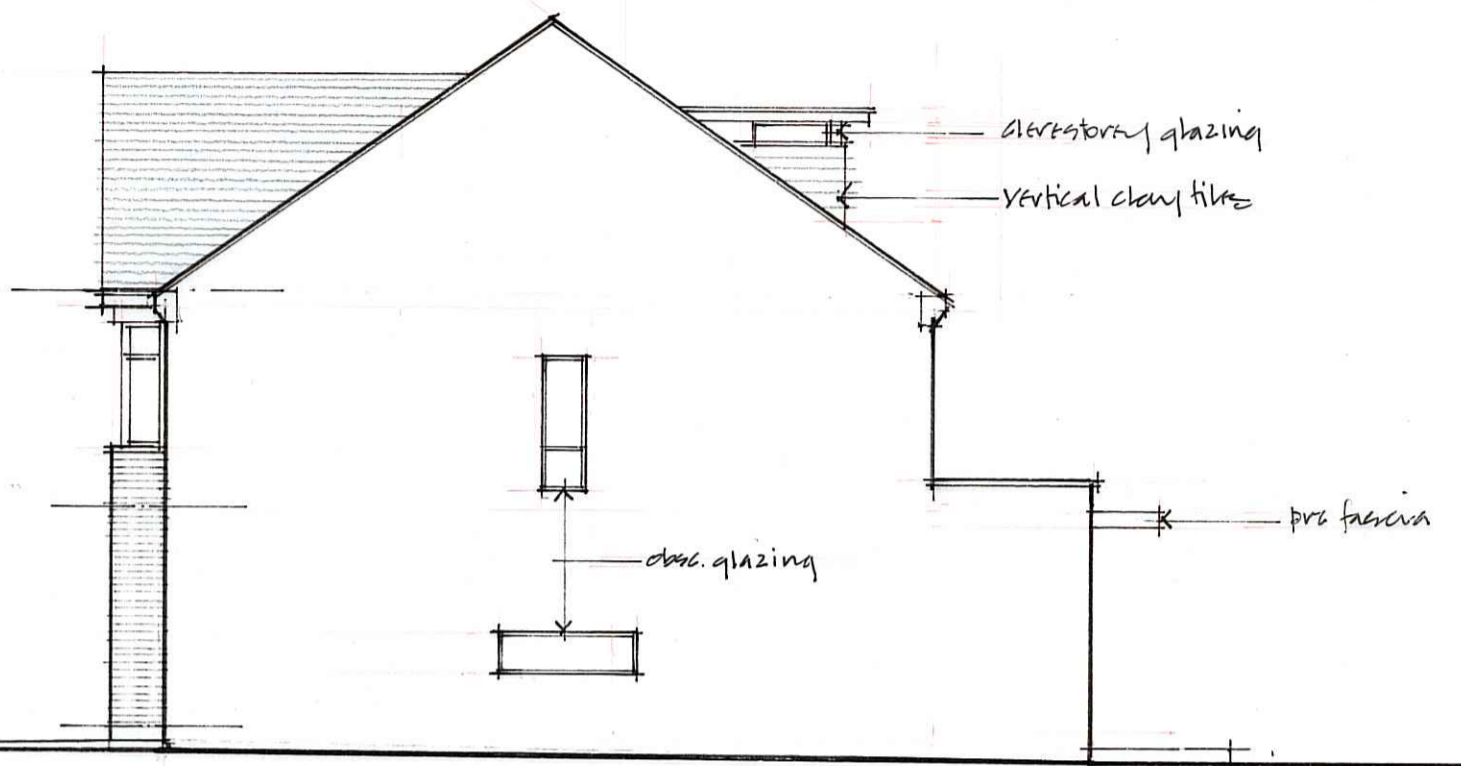

SIDE ELEVATION

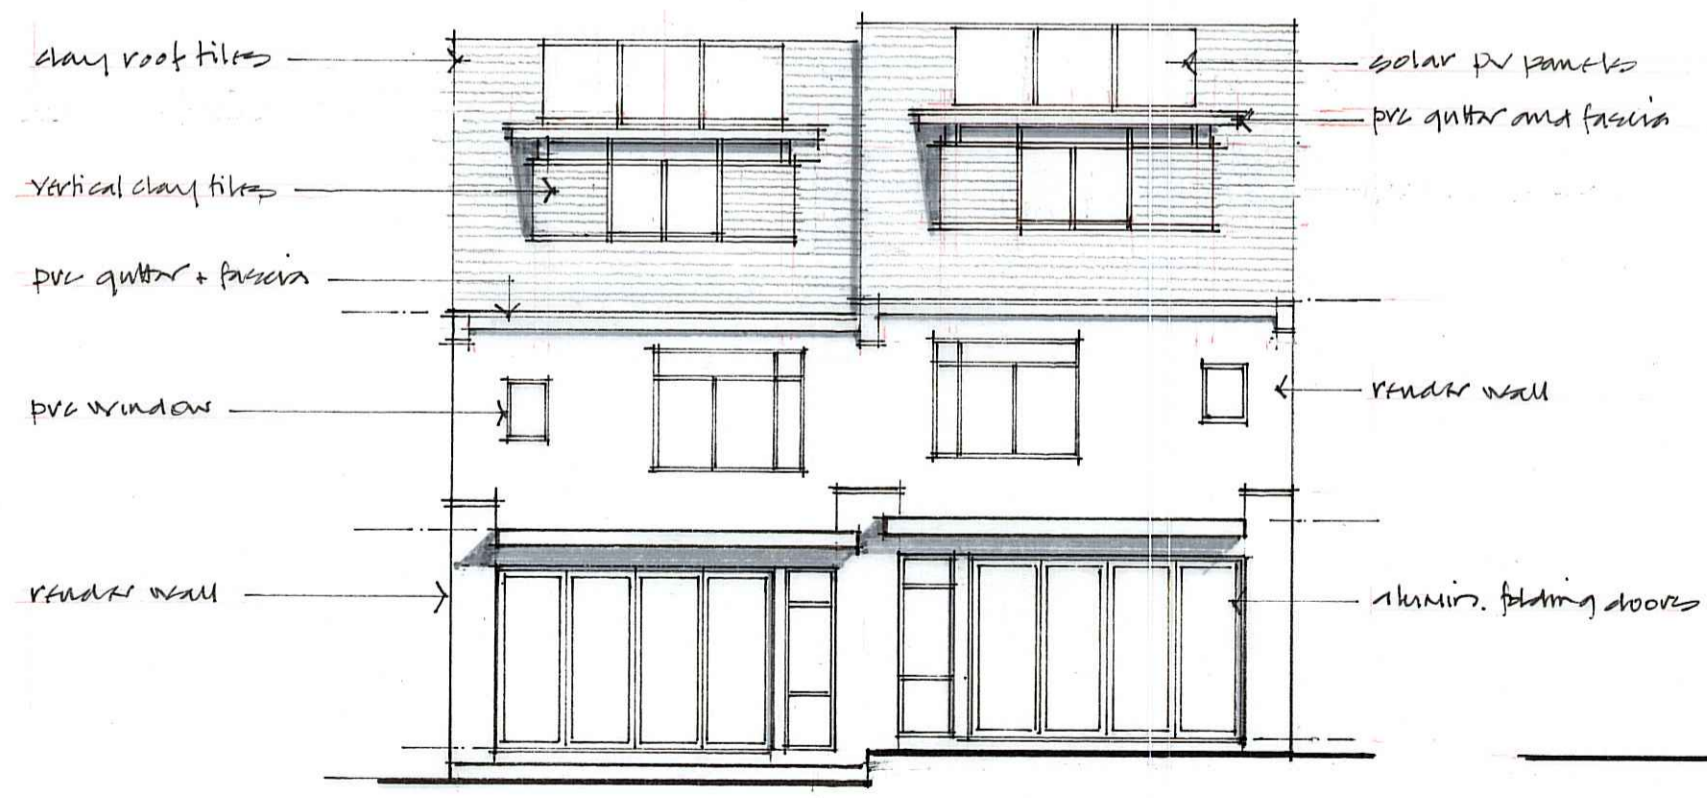

REAR ELEVATION (WEST)

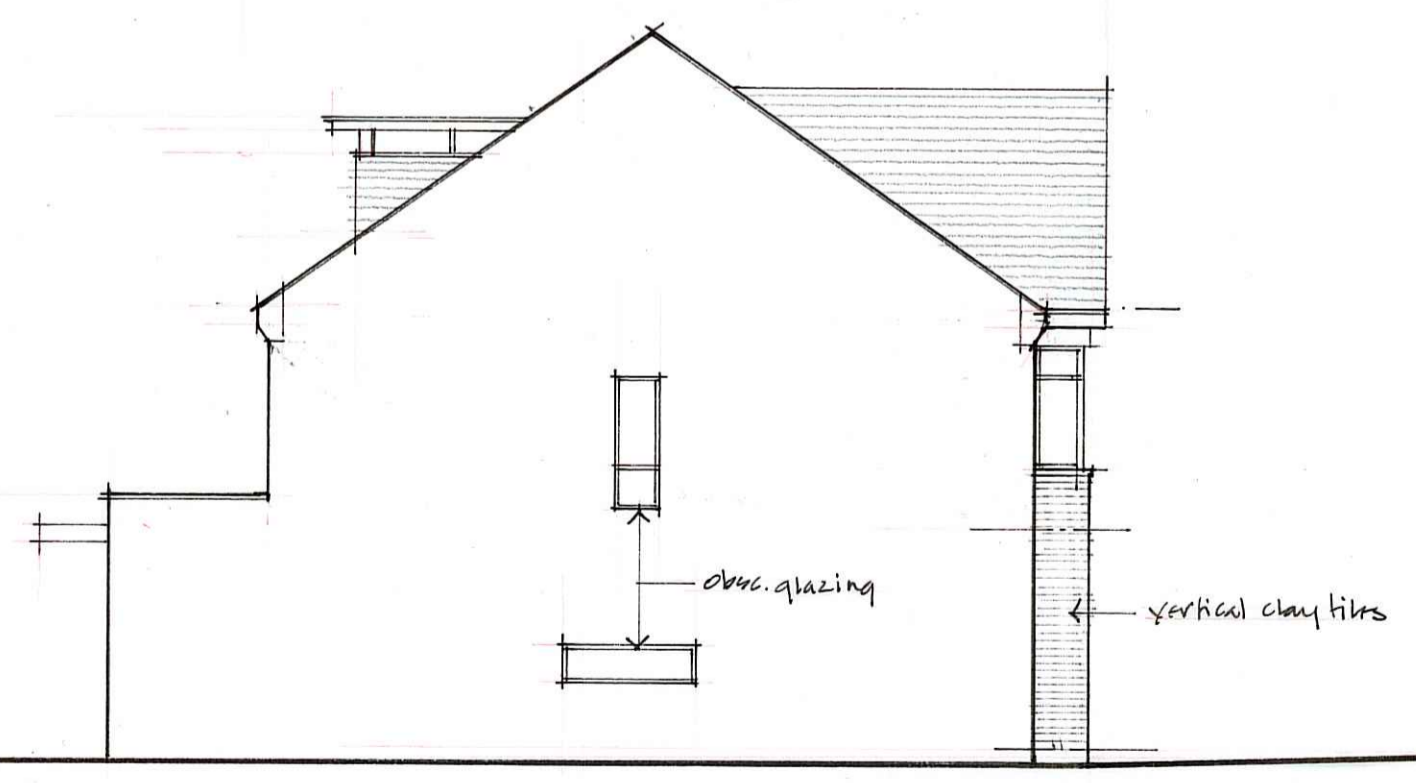

SIDE ELEVATION

Beuvink
ARCHITECTS

01702 480 944
john@beuvinkarchitects.com
55 BAILEY ROAD LEIGH ON SEA ESSEX SS9 3PJ

PROPOSED RESIDENTIAL DEVELOPMENT
141 Leighton Avenue Leigh on Sea

ELEVATIONS

DATE	MARCH '17	JOB No.	17-101
SCALE	1:100 e A2	DRW. No.	P03
		REV	