


This drawing is copyright and must not be reissued, loaned or copied without the written consent of this practice. All dimensions must be checked on site before proceeding and any discrepancies notified immediately.

All drawings to be read in conjunction with consultant structural engineers, mechanical and electrical consultants, acoustic engineers, energy consultants, etc. design calculation sheets, specifications and drawings plus any accompanying product literature, accredited details, etc.

© Copyright Livemore

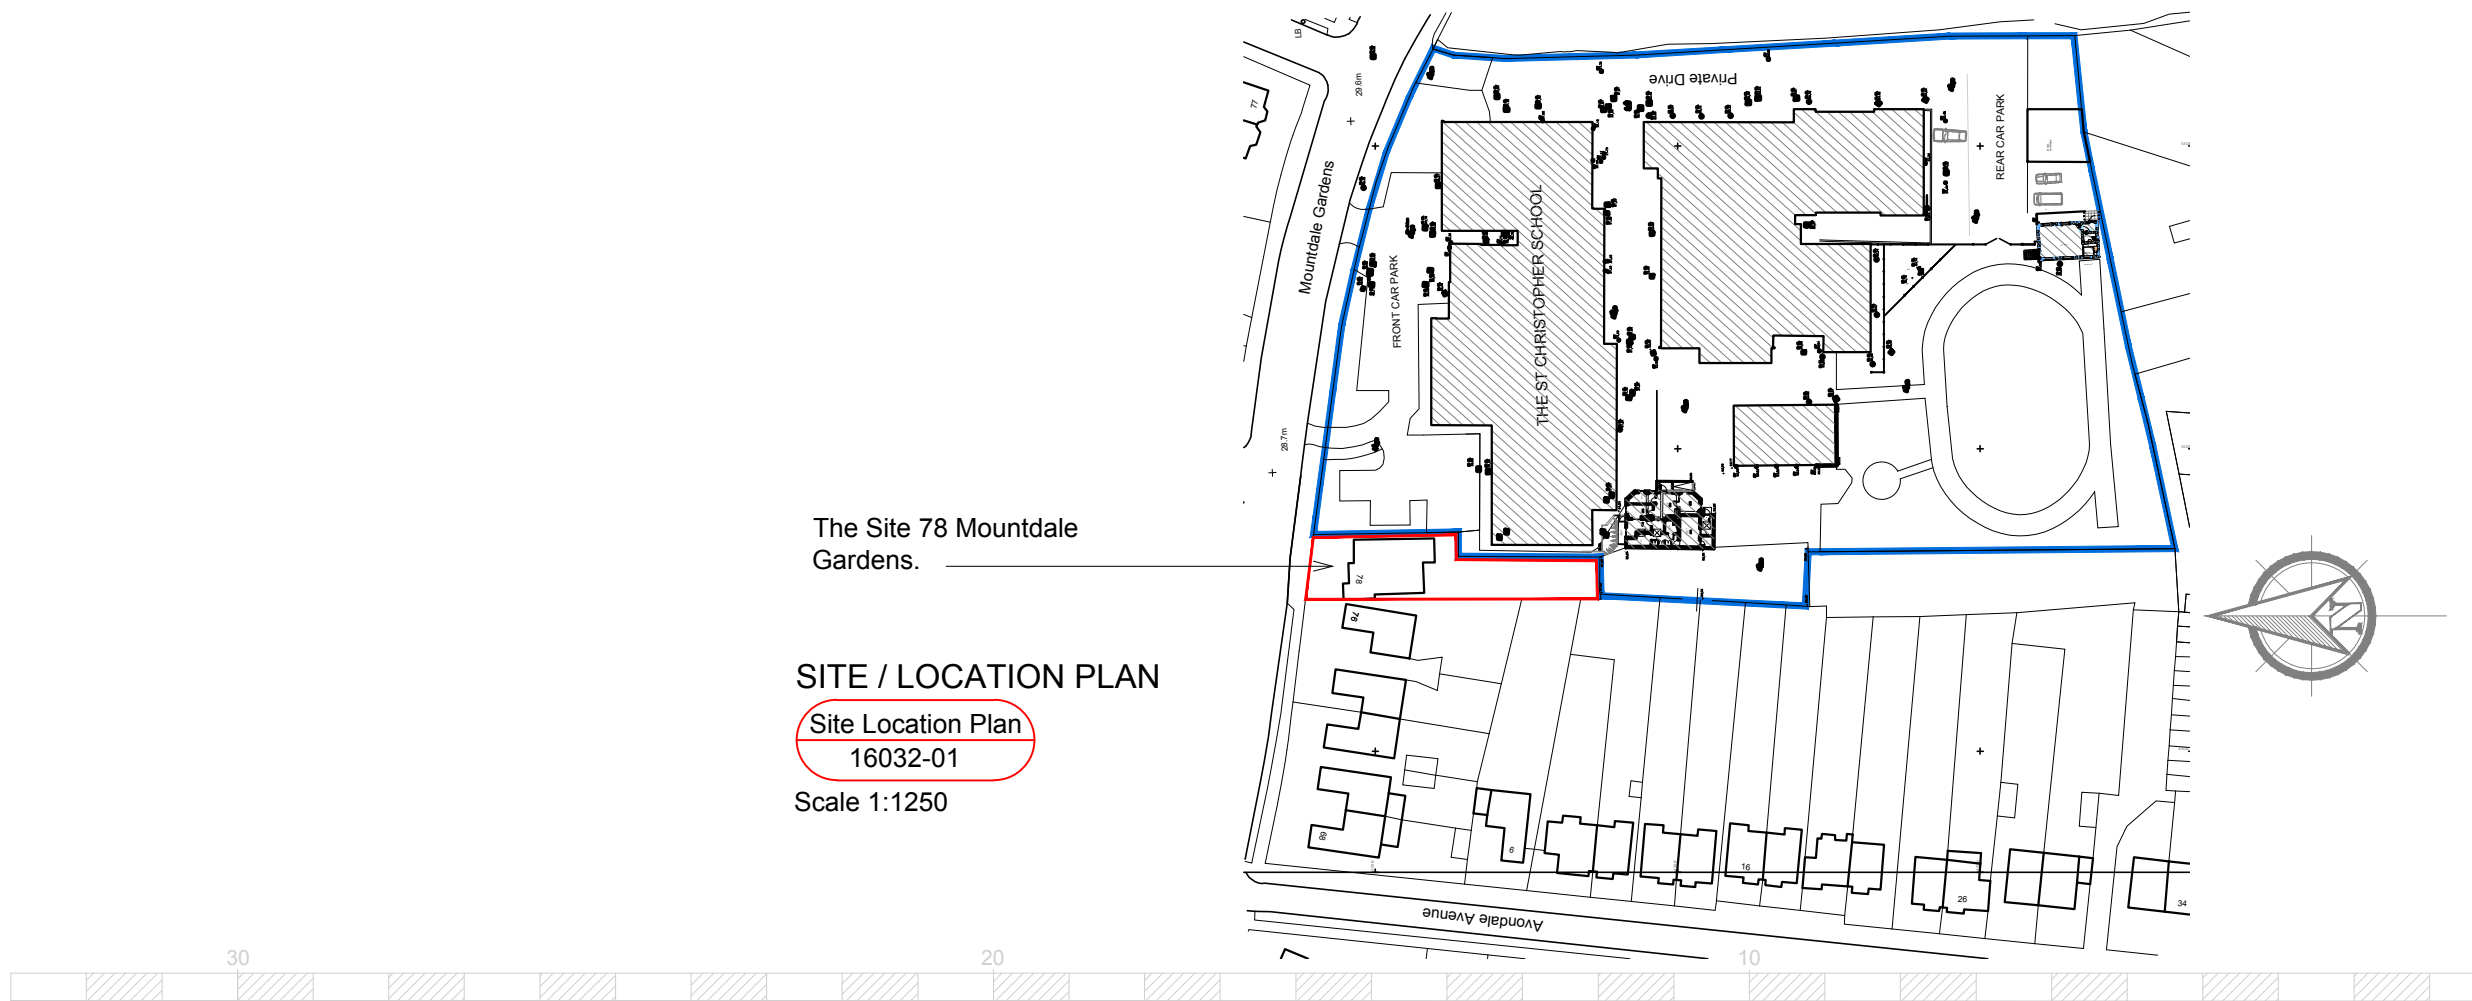

Rev.	Amendment	Date
------	-----------	------



Client	THE ST. CHRISTOPHER SCHOOL
Project	78 MOUNTDALE GARDENS LEIGH-ON-SEA ESSEX
Title	FULL PLANNING APPLICATION SITE & LOCATION PLAN

Drawn by:	A K W	Date:	18-05-2017
Checked by:	D.O		
Scale @ A3:	1:1250 /100	Drg. No.:	16032-01(-)

Leigh-on-Sea Office
 74-76 Broadway
 Leigh-on-Sea
 Essex SS9 1AE

London Office
 14 Grays Inn Road
 London
 WC1X 8HN

leigh.office@livemore.co.uk
 01702 714977

london.office@livemore.co.uk