
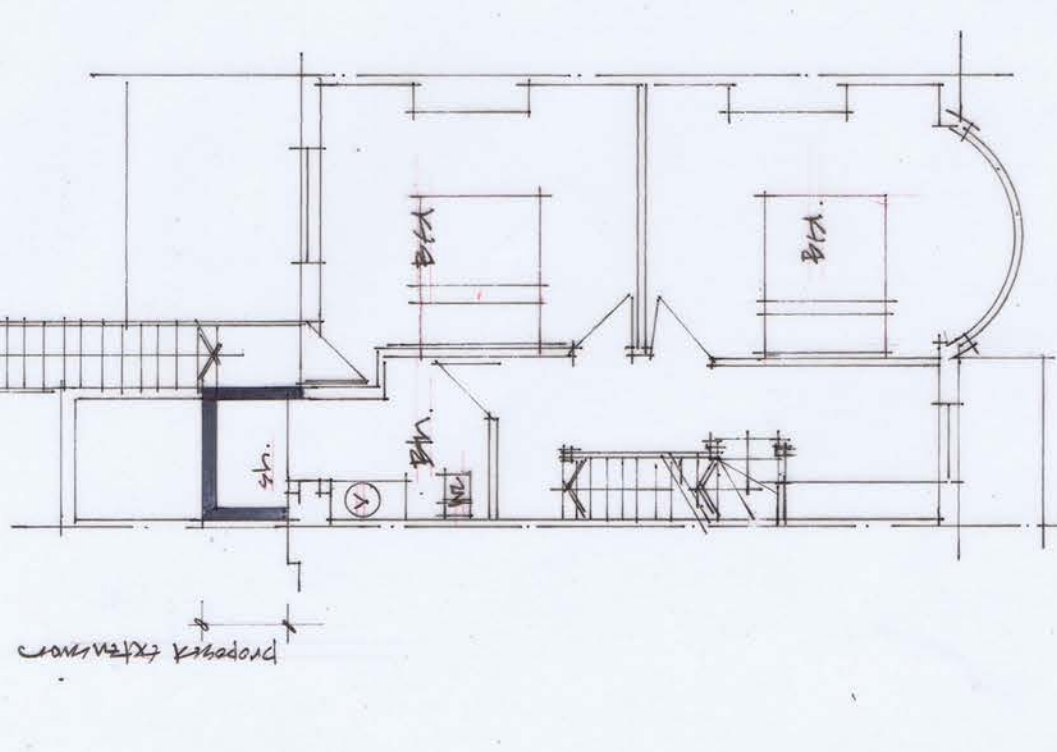
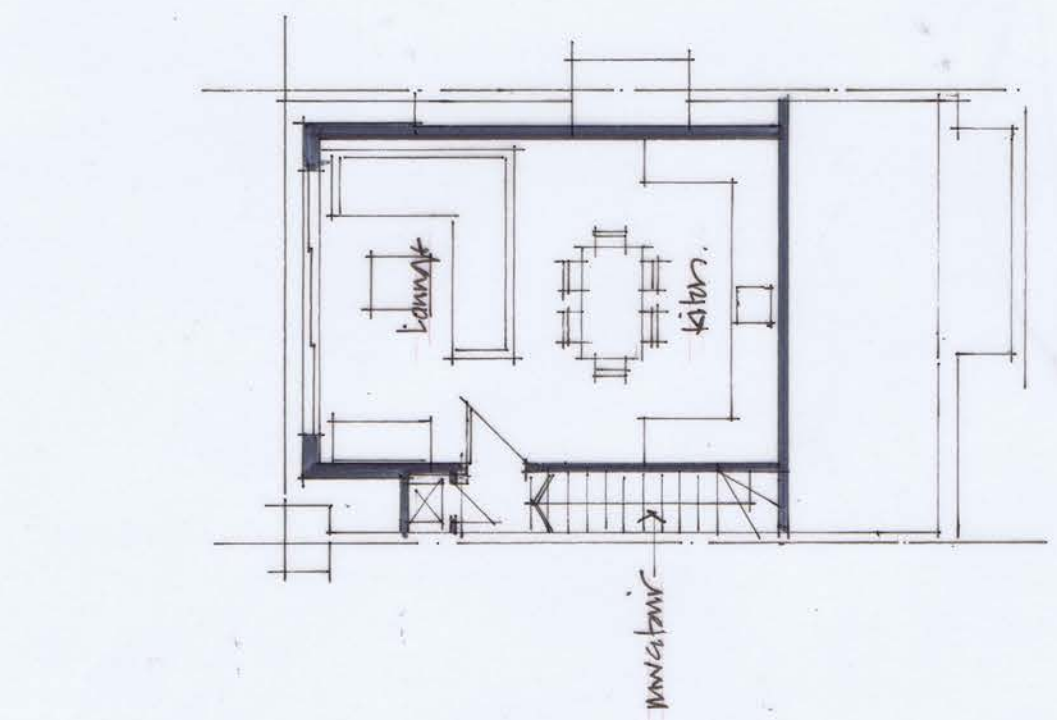
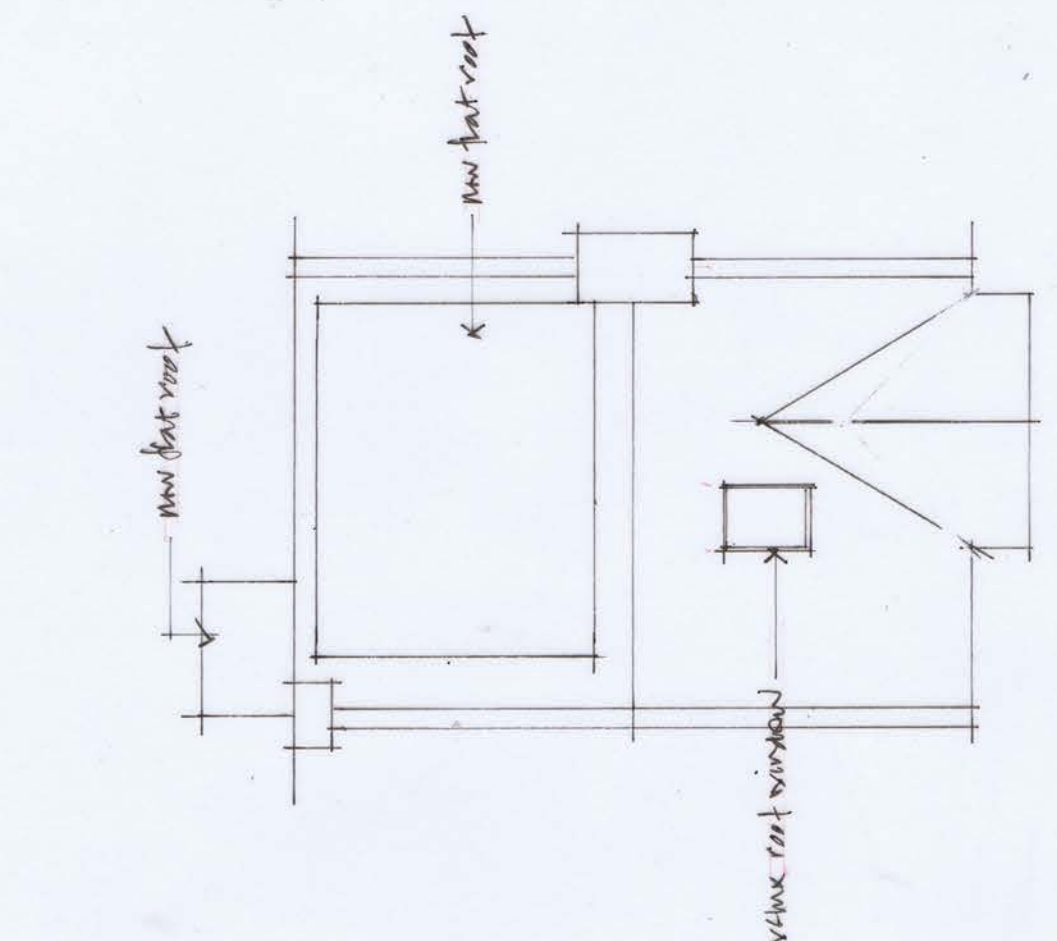
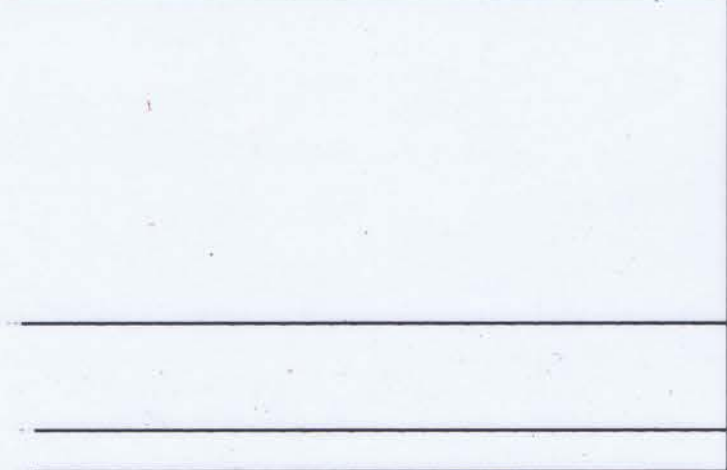


Proposed dormer  
Proposed first floor  
exterior

alumin. sliding door  
render finish  
glass Juliette balcony  
dormer glazing  
render finish

render finish  
dormer glazing  
render finish

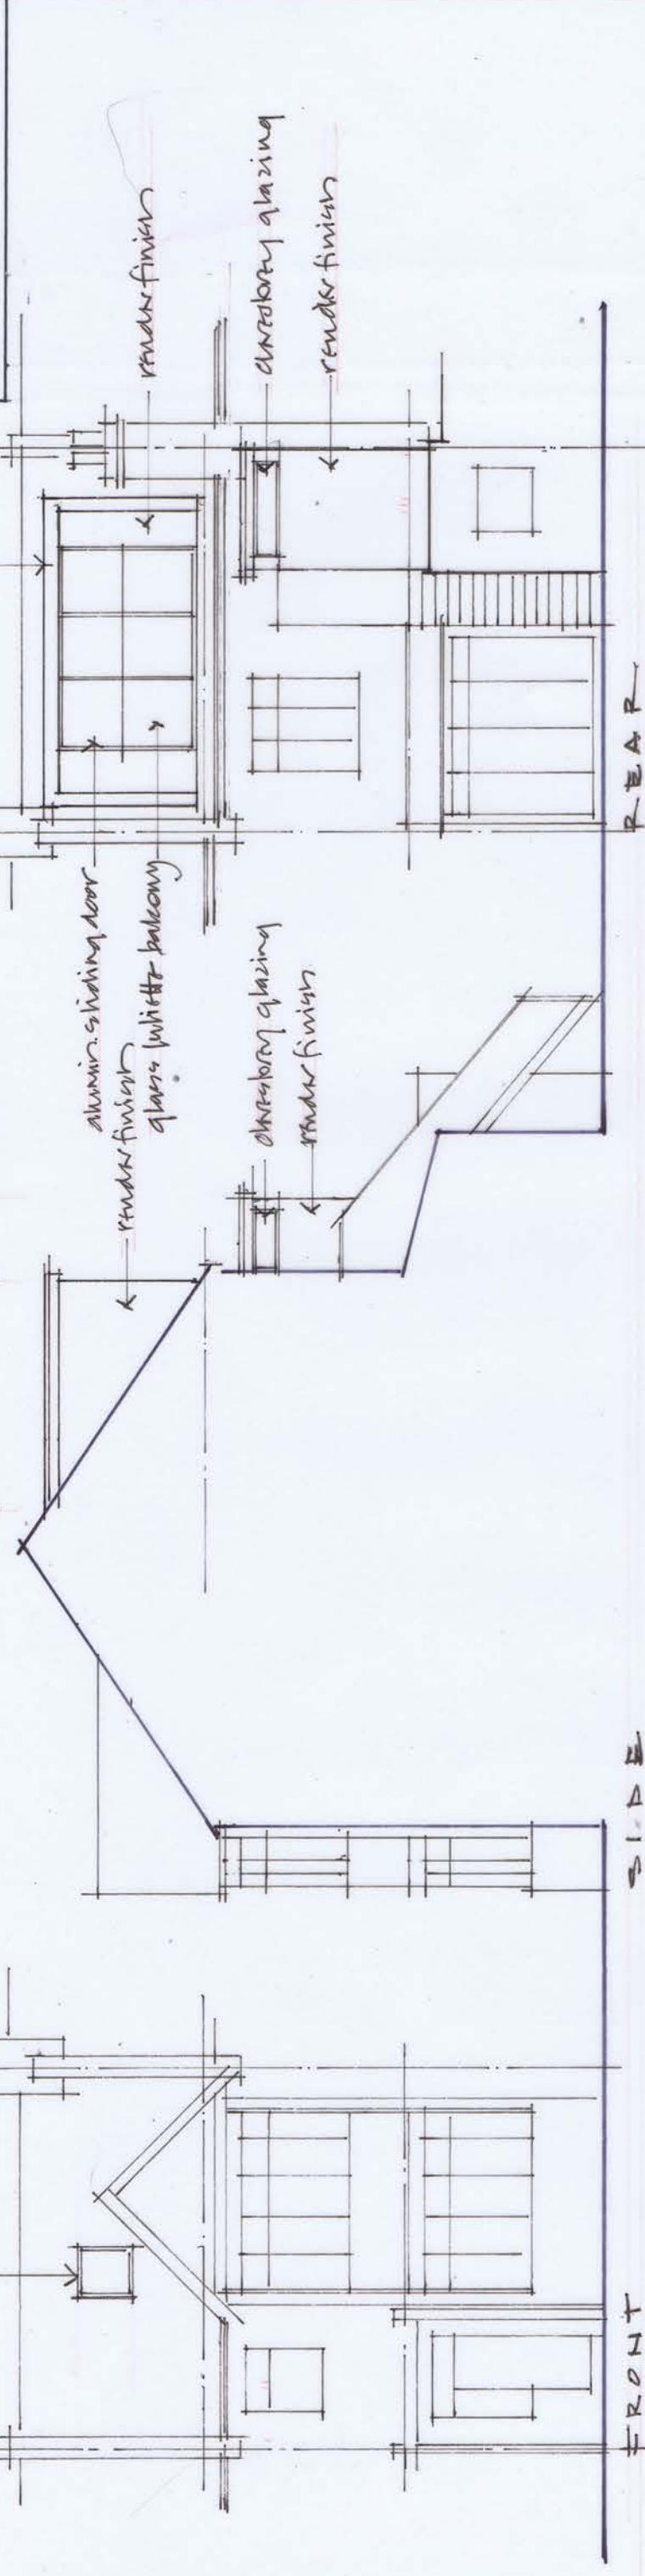

**Beuvink**  
ARCHITECTS

01702 480 944  
john@beuvinkarchitects.com  
55 BAILEY ROAD LEIGH ON SEA ESSEX SS9 3PJ

LOFT CONVERSION  
112A LORD ROBERTS AVE  
LEIGH ON SEA

PROPOSED PLANS  
PROPOSED ELEVATIONS

DATE	JMC '17	JOB NO.	17-111	REV
SCALE	1:100 @ A3	DRW NO.	PL 02	

ROOF

SECOND

FIRST