


Scale: 1/1250

SOUTHEND-ON-SEA DISTRICT

Crown Copyright

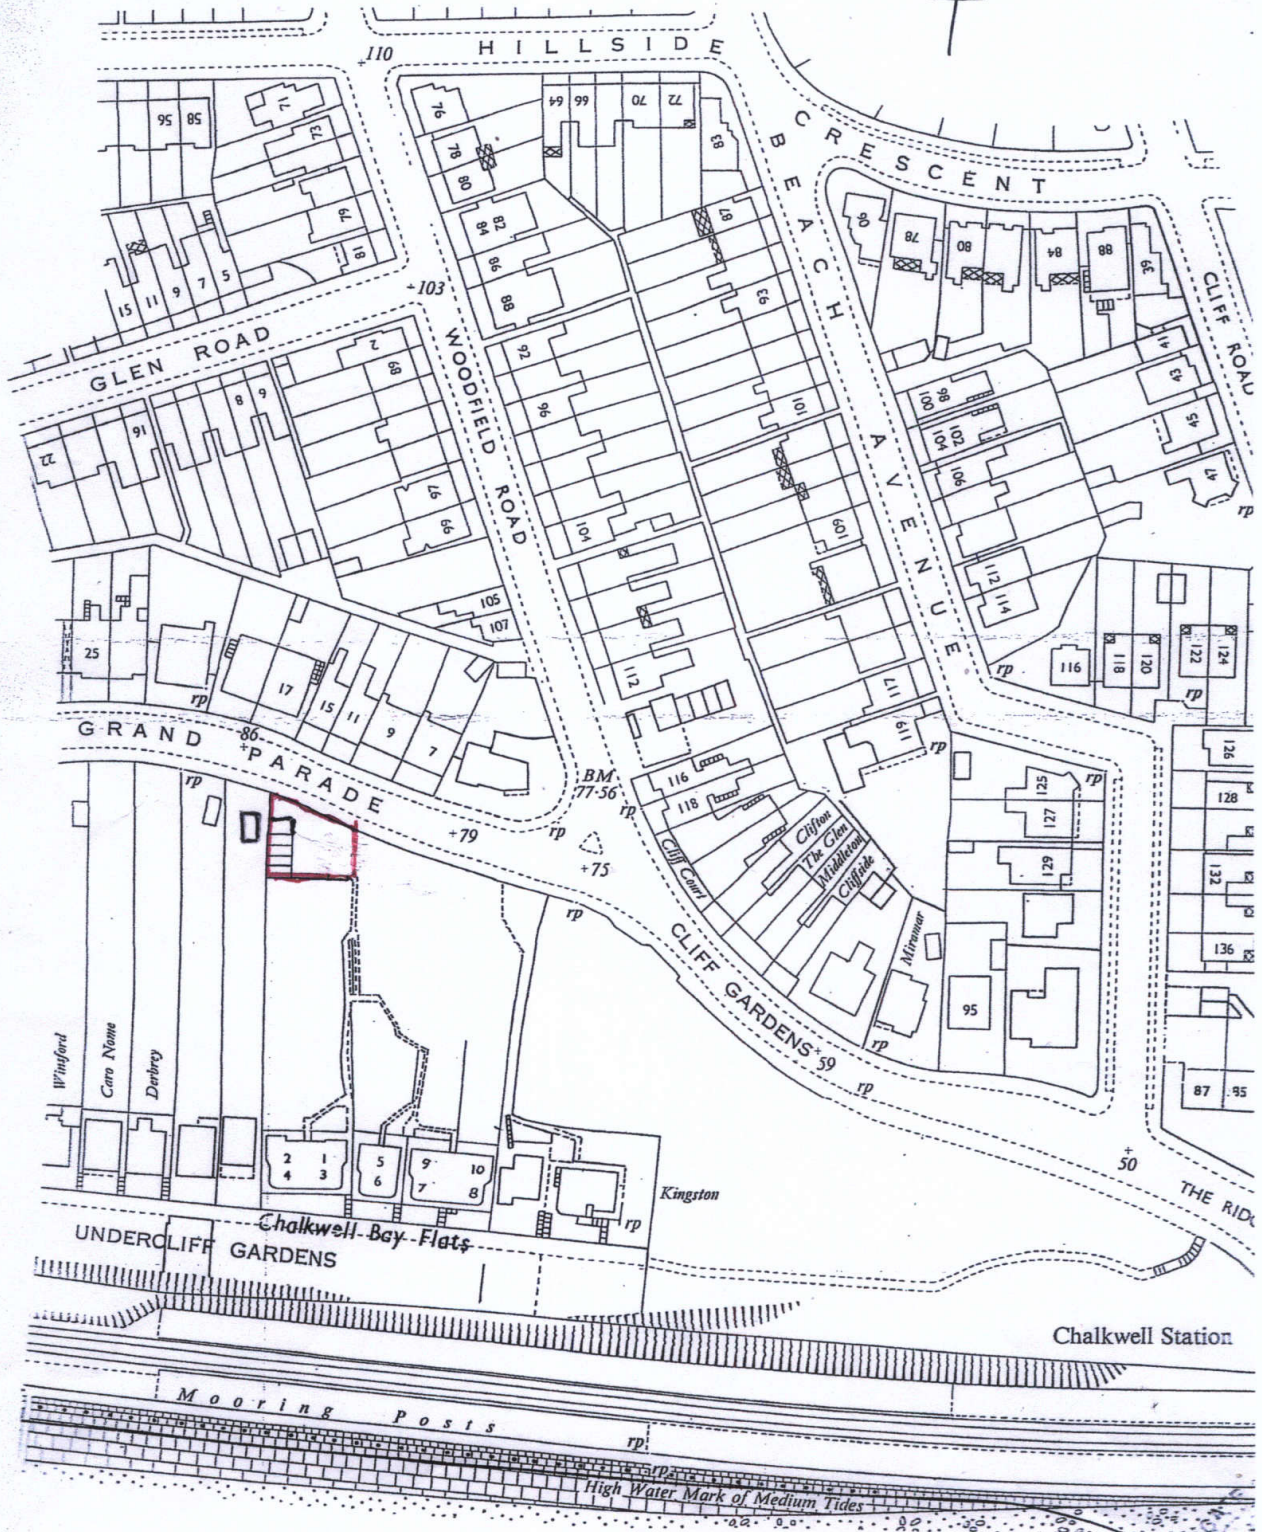

SCALE 1/1250 LOCATION PLAN