


street context elevation to Canonsleigh Crescent - as existing

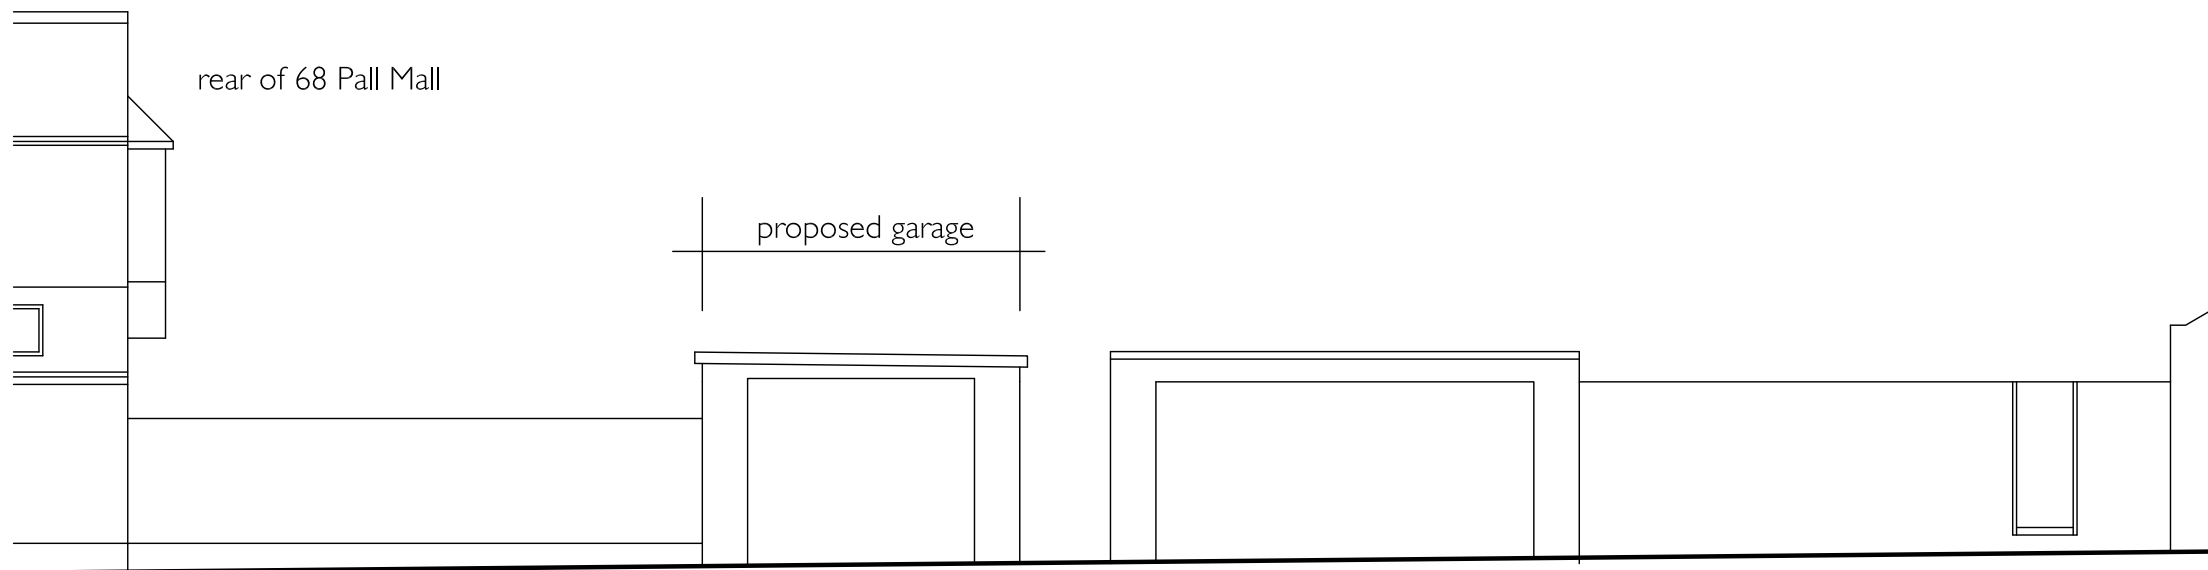

street context elevation to Canonsleigh Crescent - as proposed

Rev	Planning issue	BW	RM	28-06-2017
Rev	Revision details	Drwn	Chkd	Date



Client
Mr Meade

Project
Proposed New Garage
68 Pall Mall
Leigh-on-Sea SS9 1RG

Drawing
Elevations in context

Drawn		DESIGN		FOR COMMENT
Designed		PLANNING	X	FOR INFORMATION
File ref.	\\383.0\distribution\	BUILDING CONTROL		FOR APPROVAL
Tel No.	01273 734064	TENDER		FOR MEASUREMENT
		CONSTRUCTION		FOR RECORD

Drawing No 383/01	Scale @ A3 1:100	Rev
----------------------	---------------------	-----