




Proposed Block Plan - 1:500

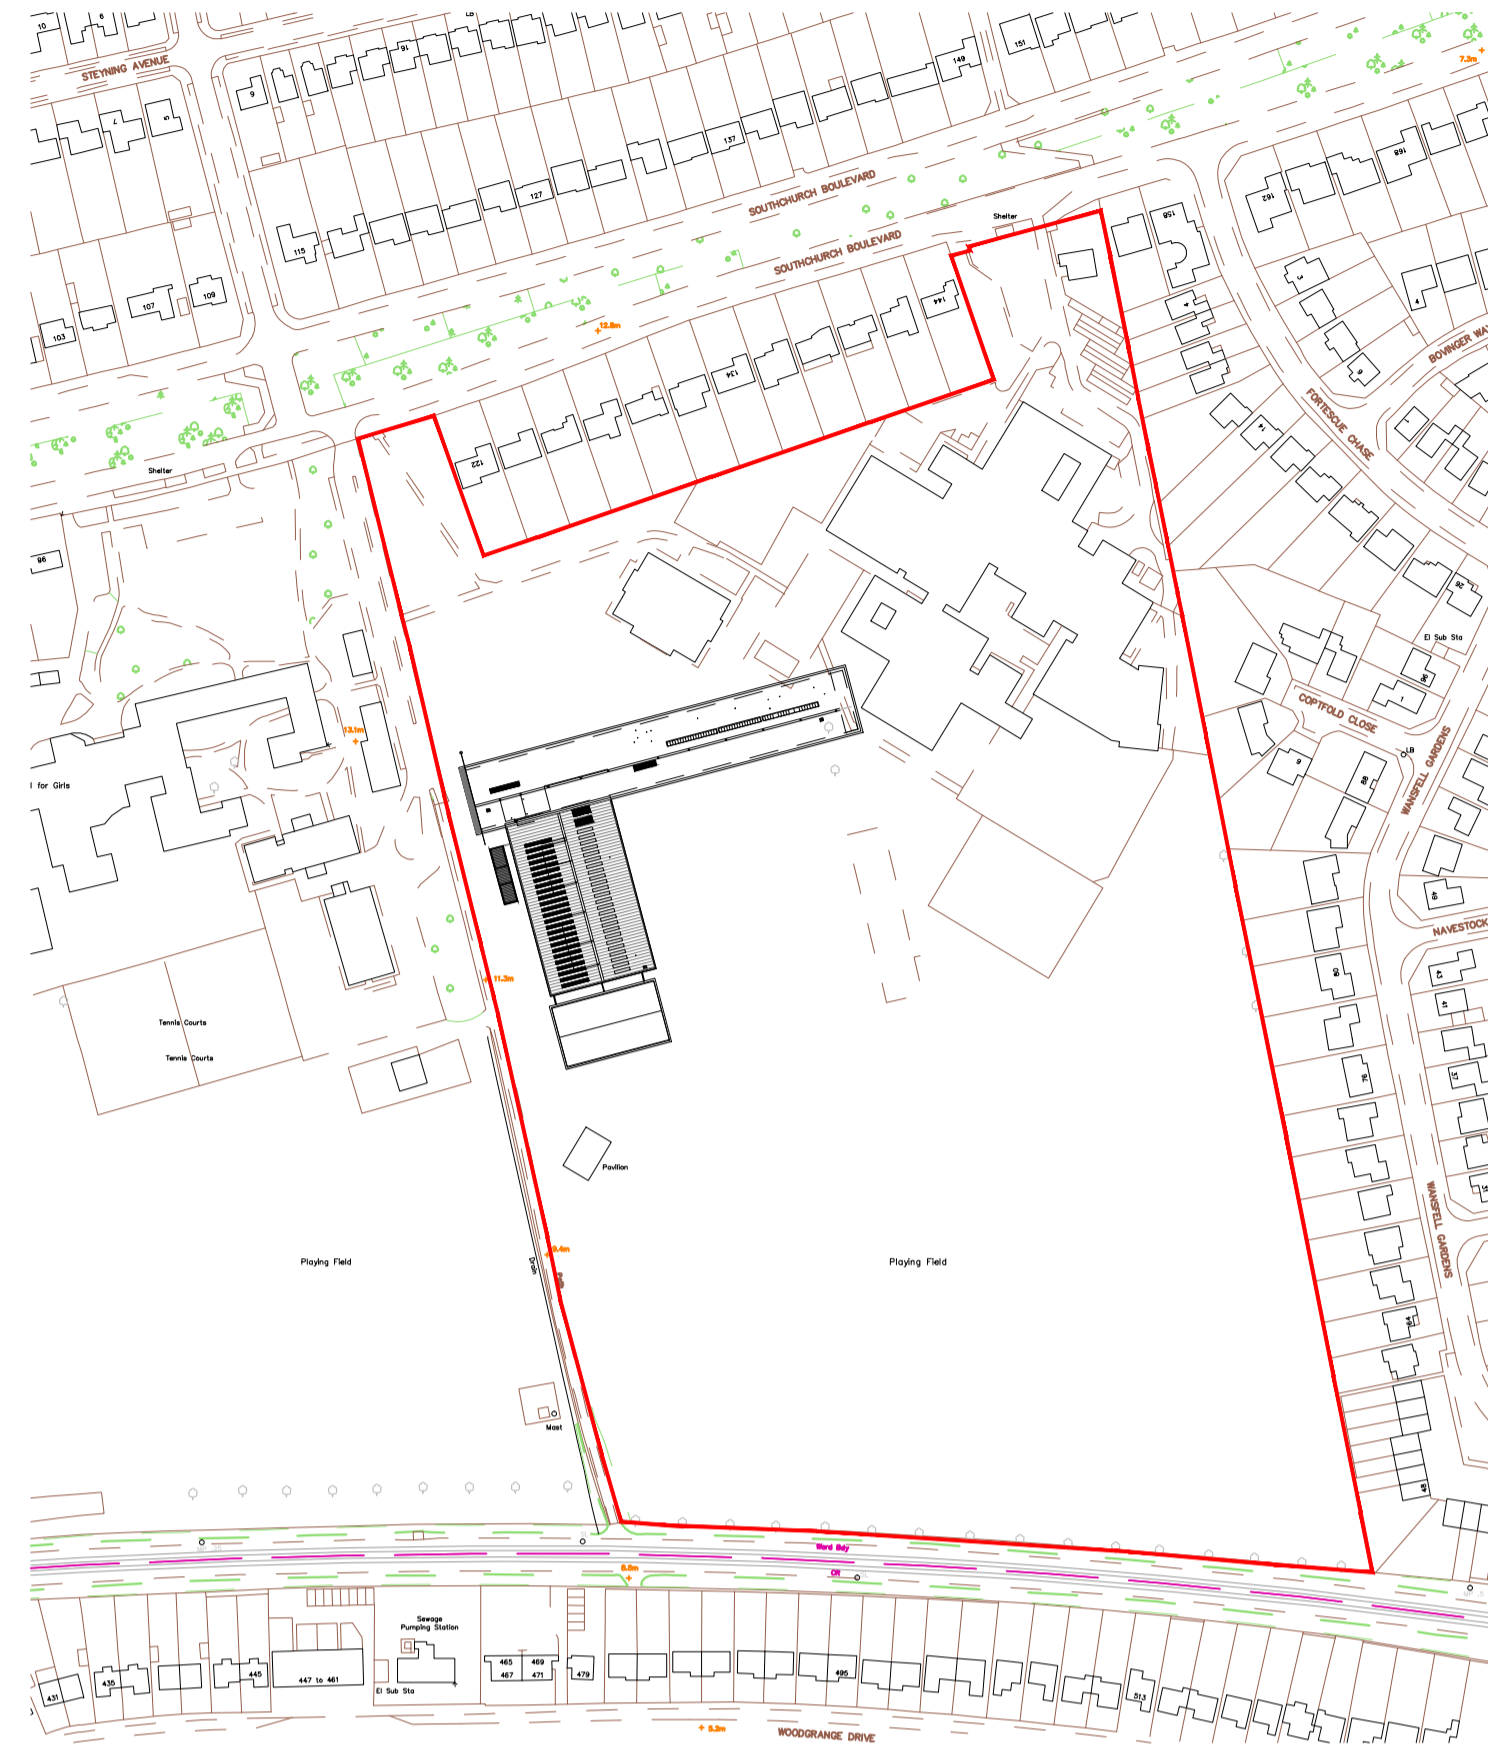


Proposed Location Plan - 1:2500

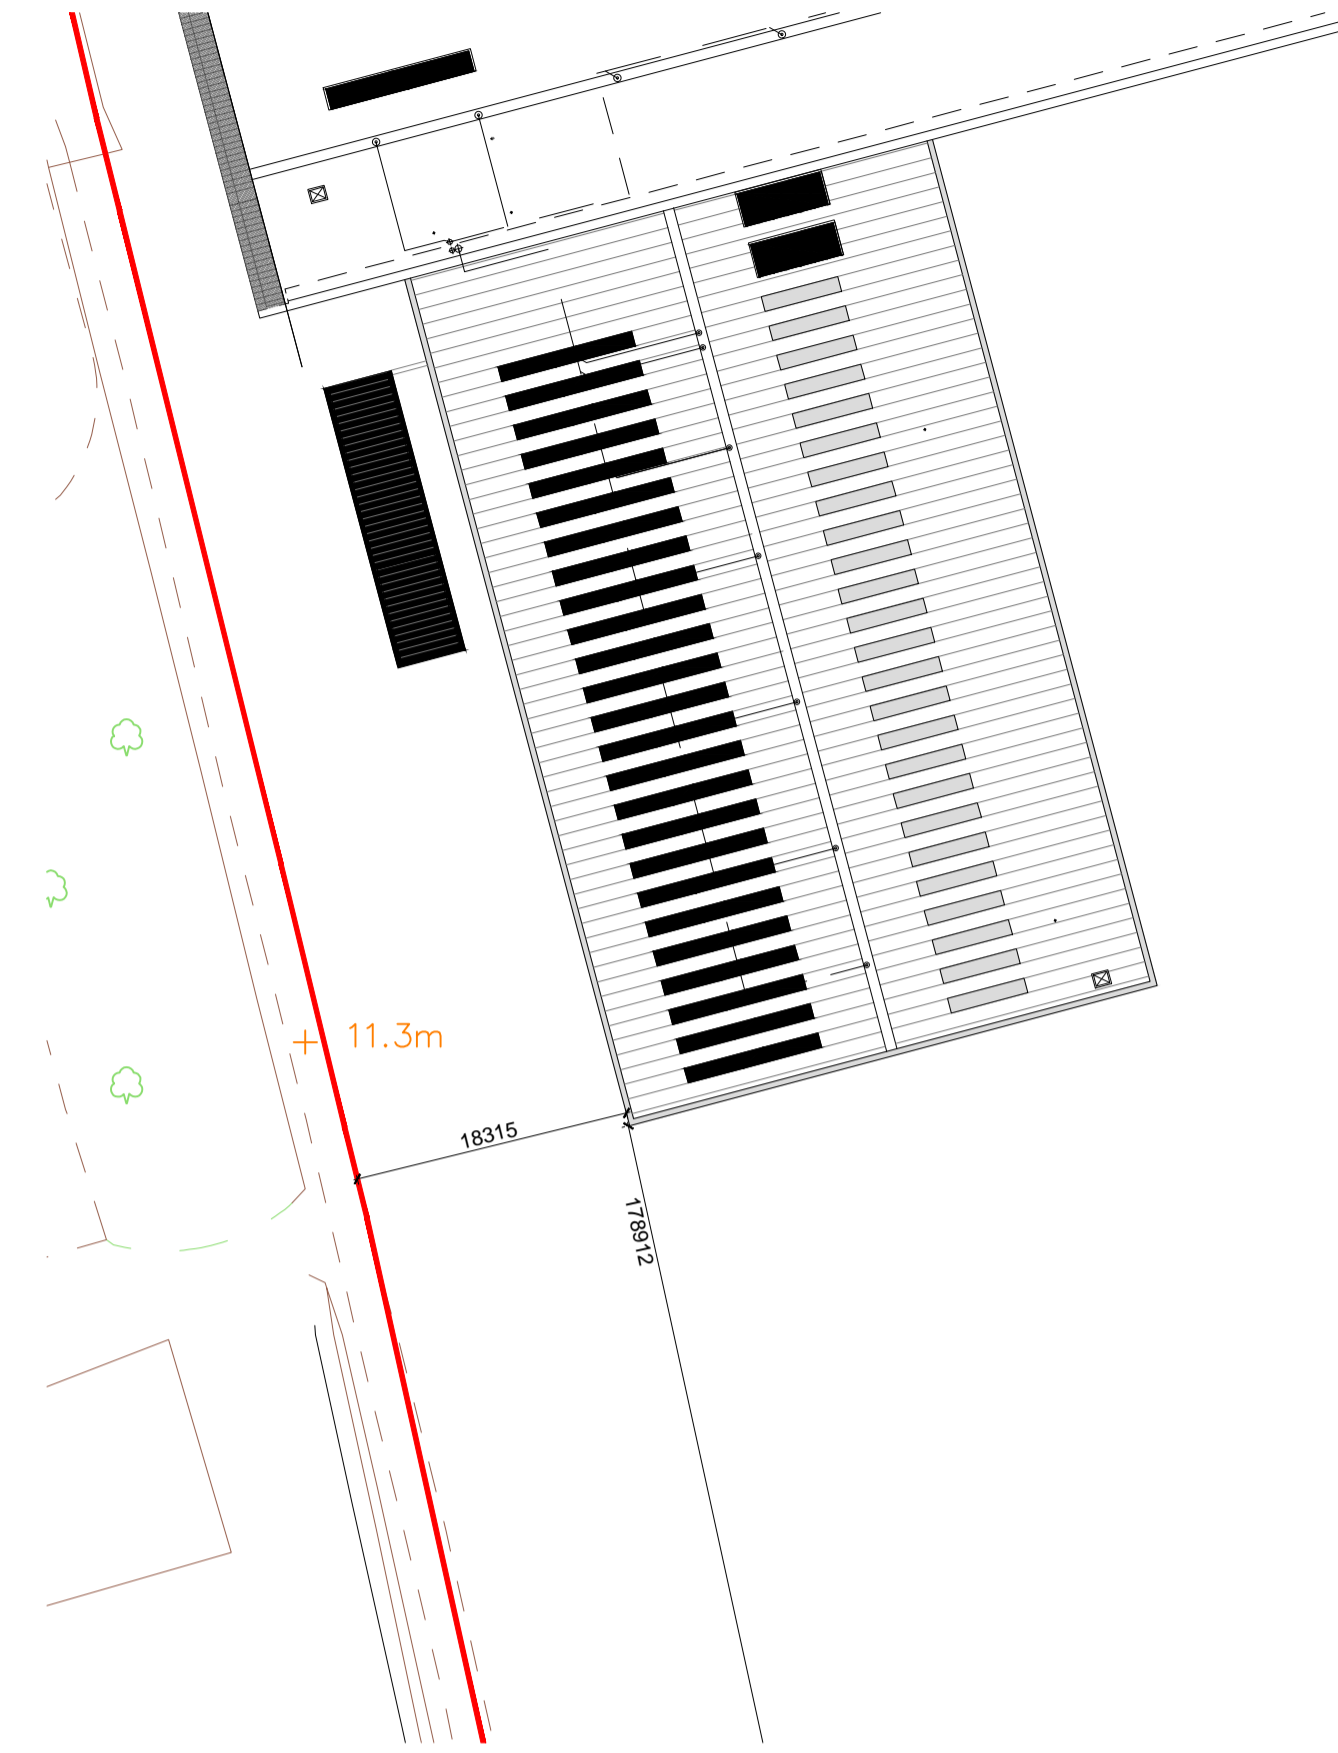


Existing Block Plan - 1:500

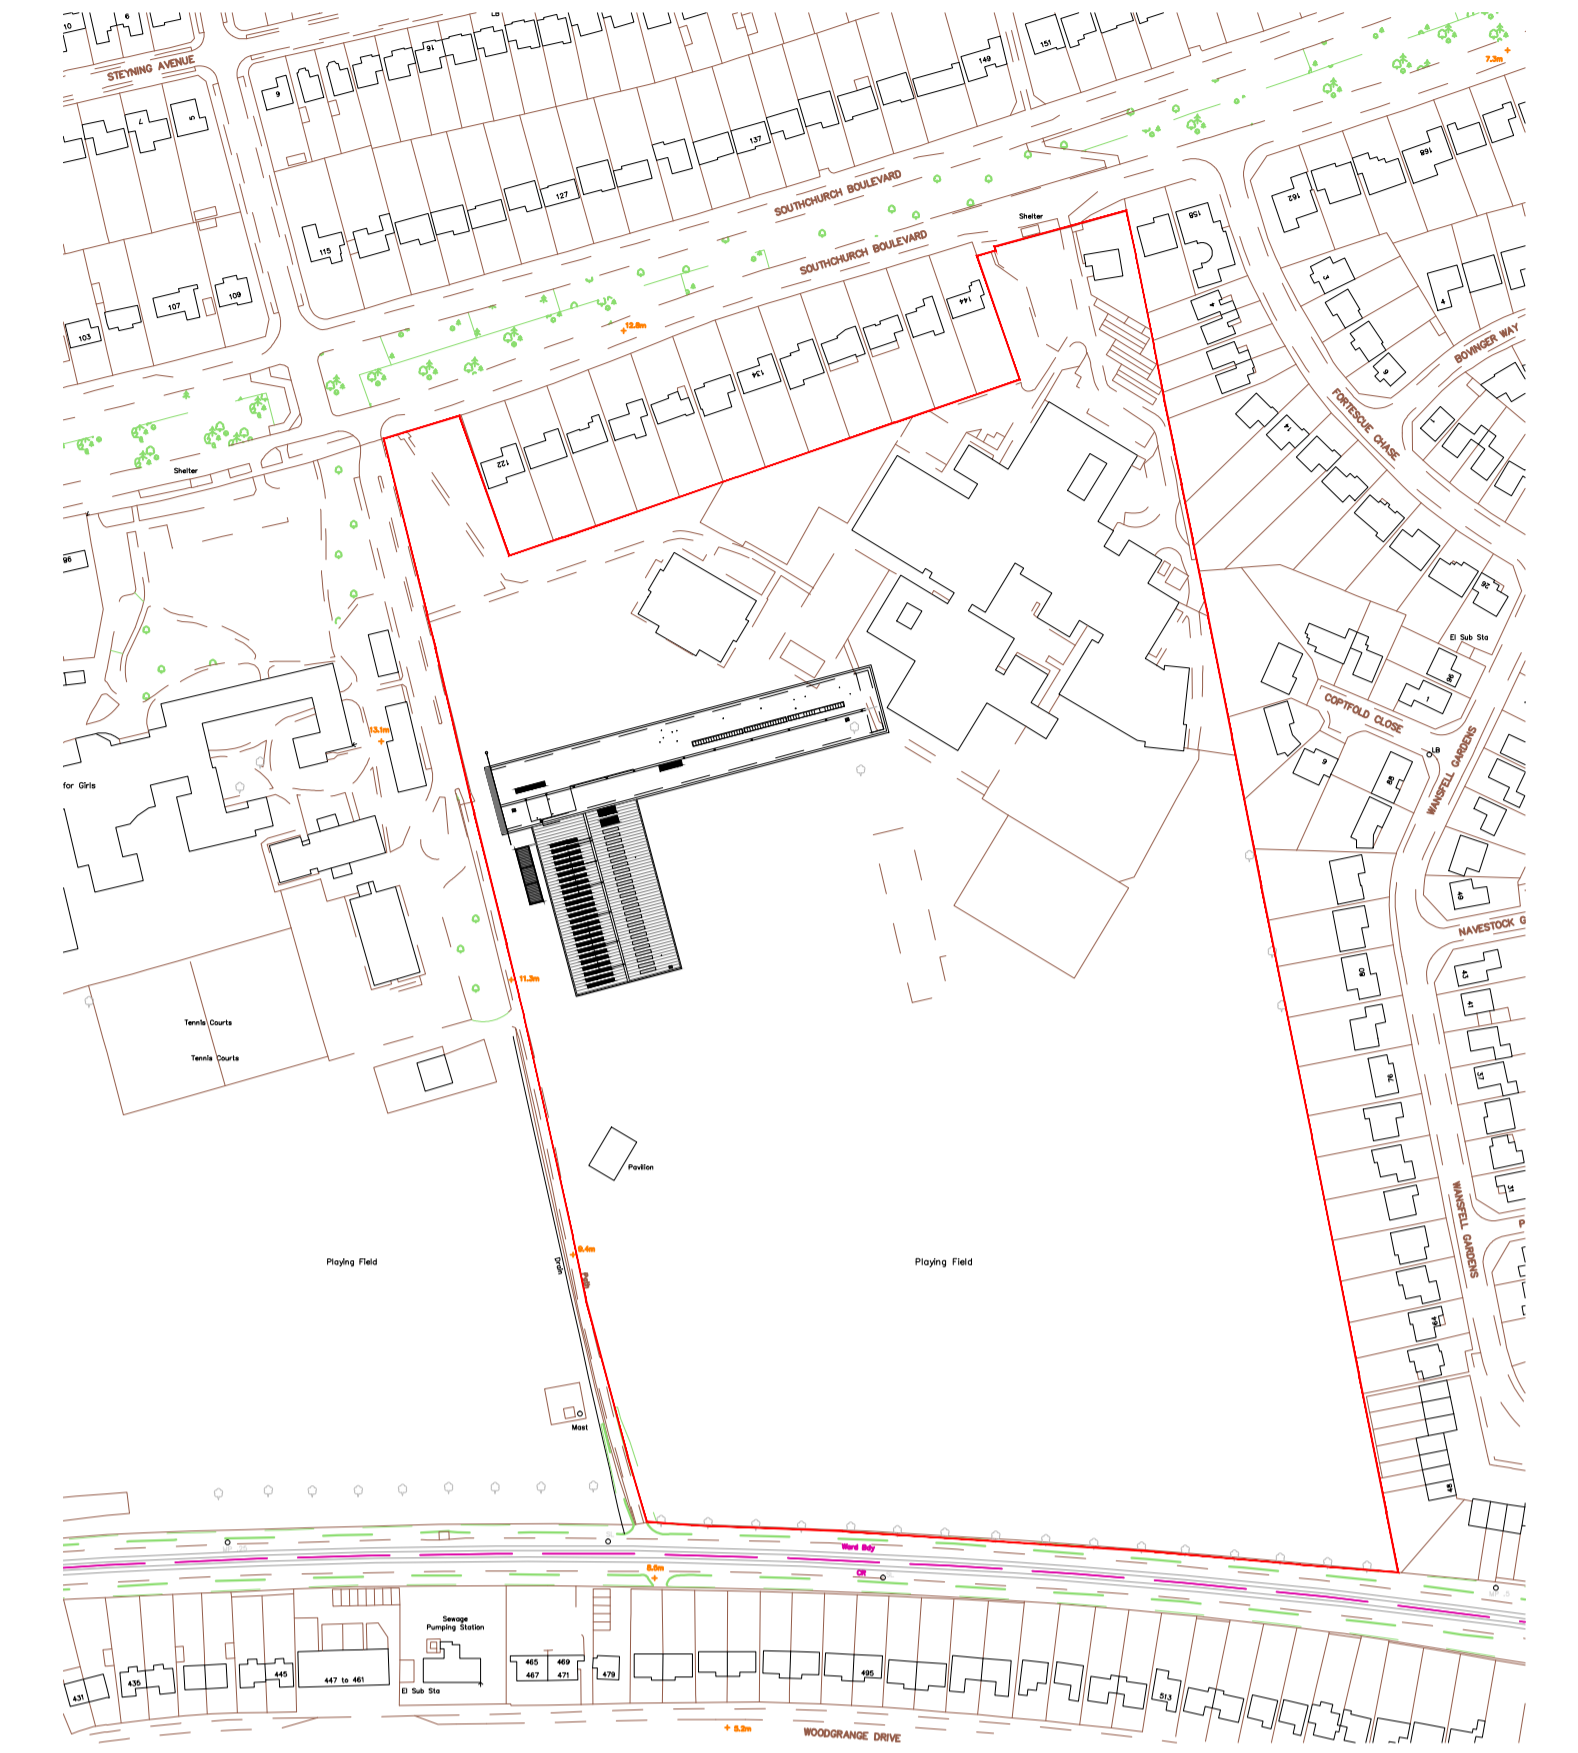


Existing Location Plan - 1:2500

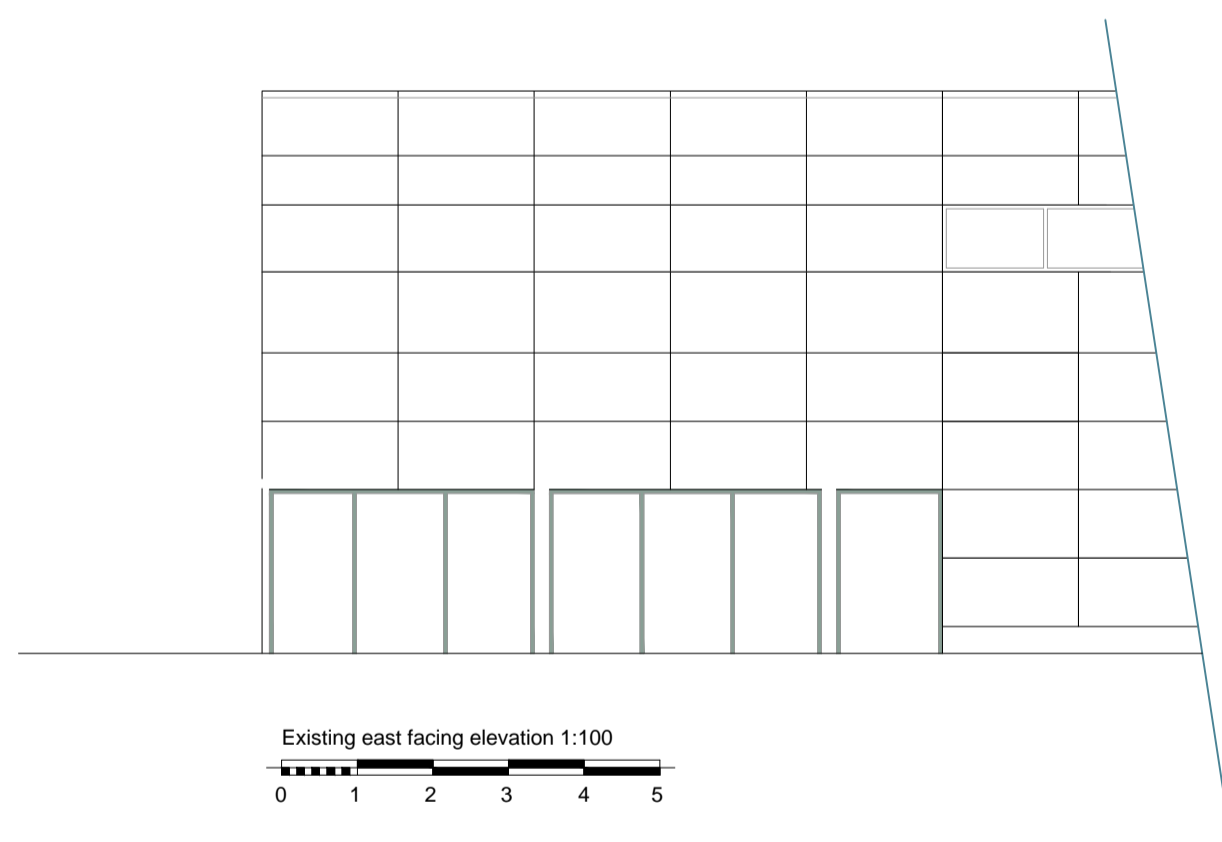


Existing east facing elevation 1:100

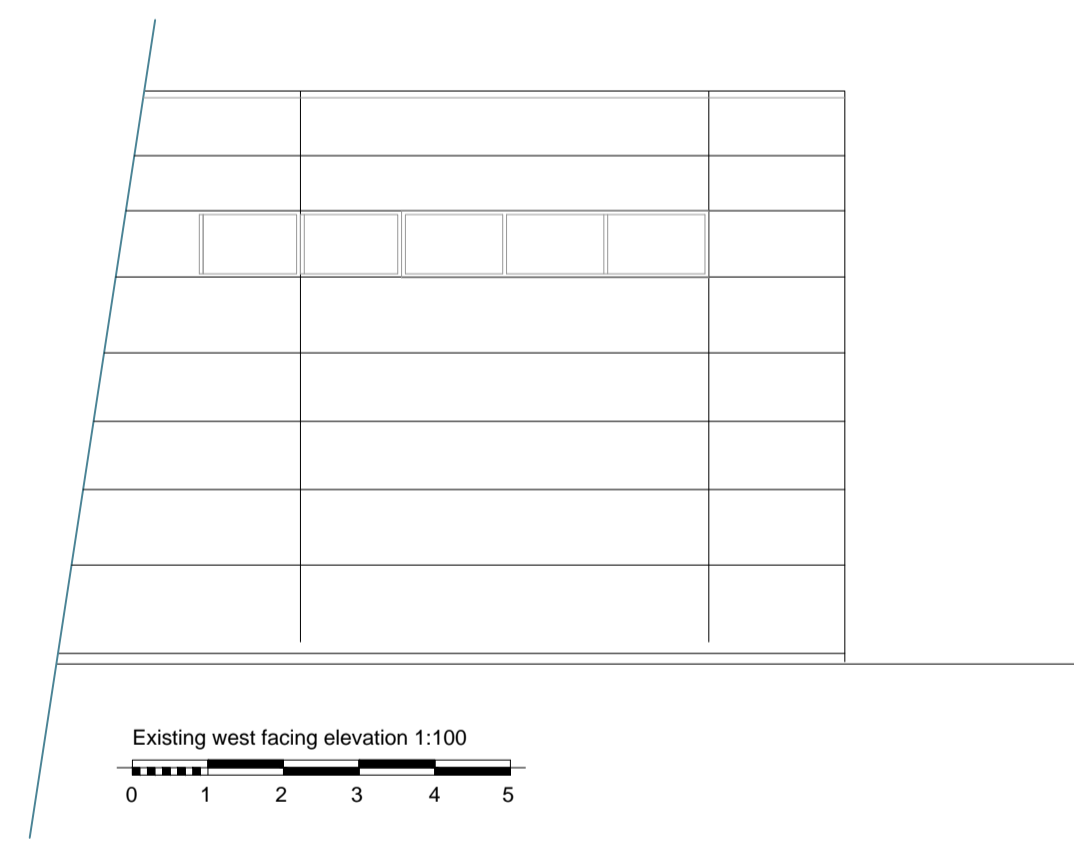

Existing west facing elevation 1:100

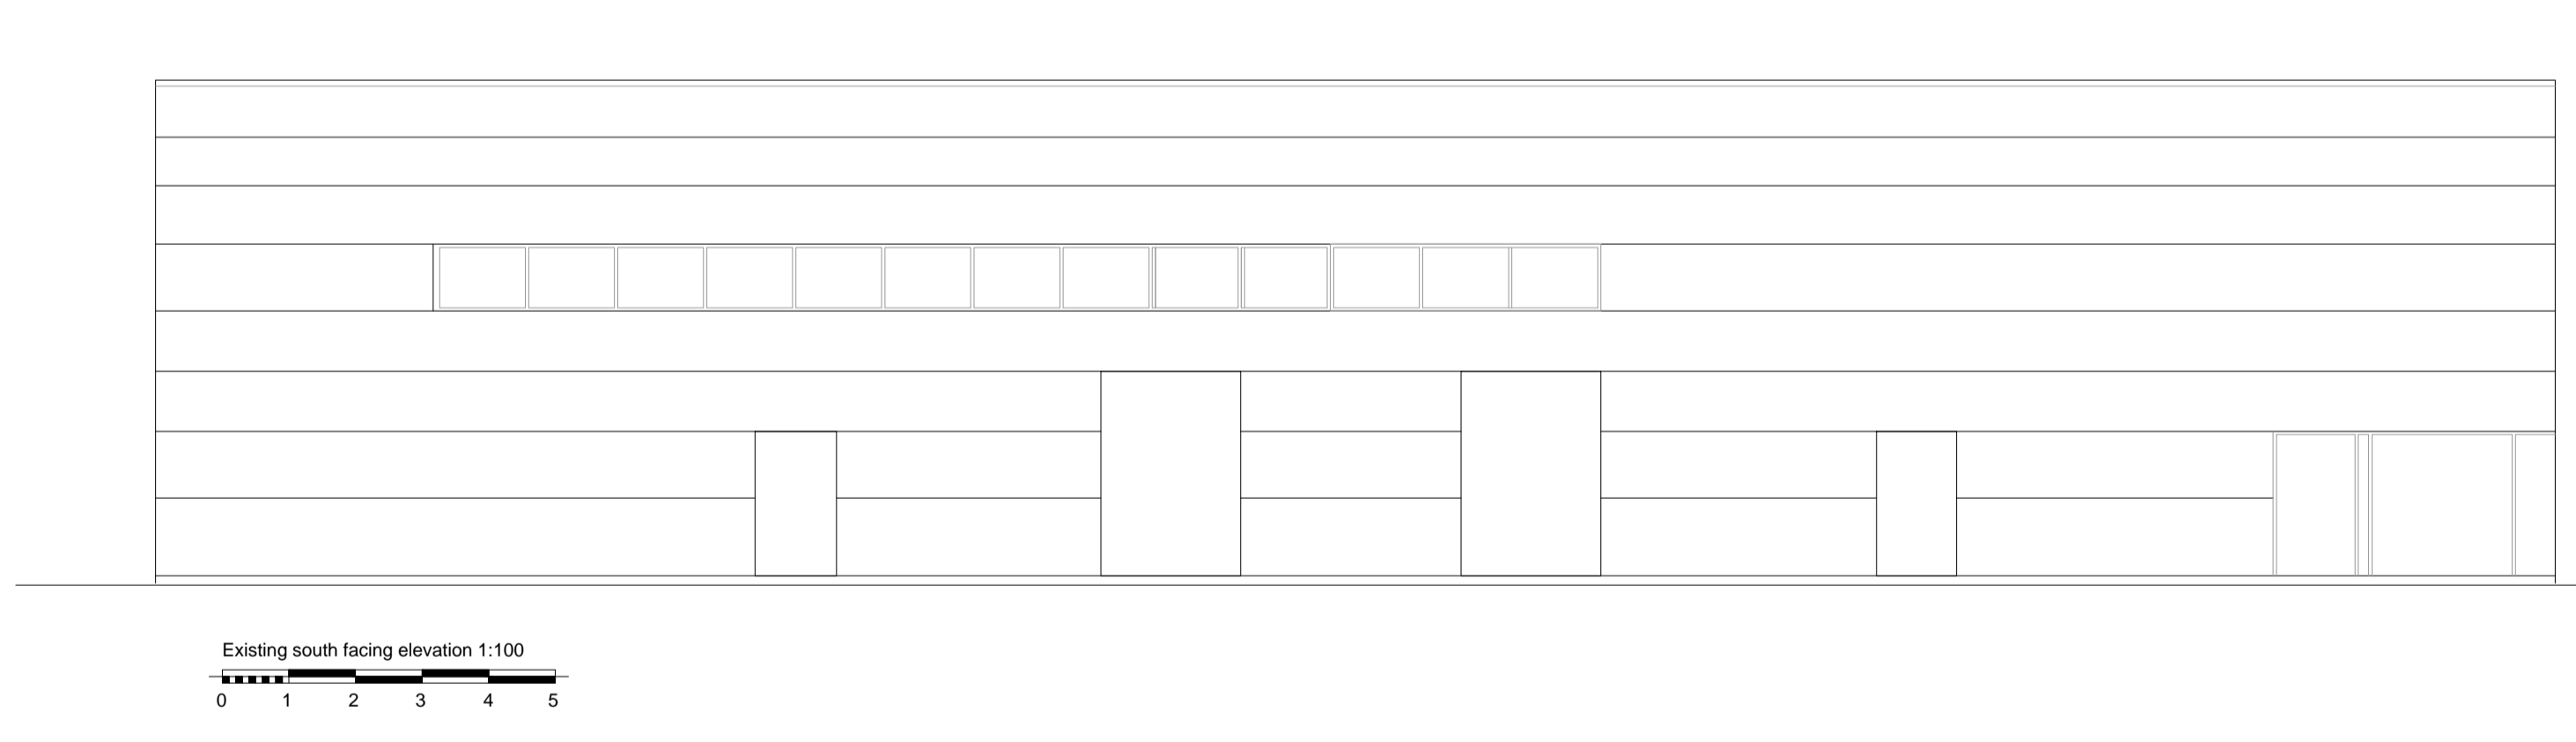

Existing south facing elevation 1:100

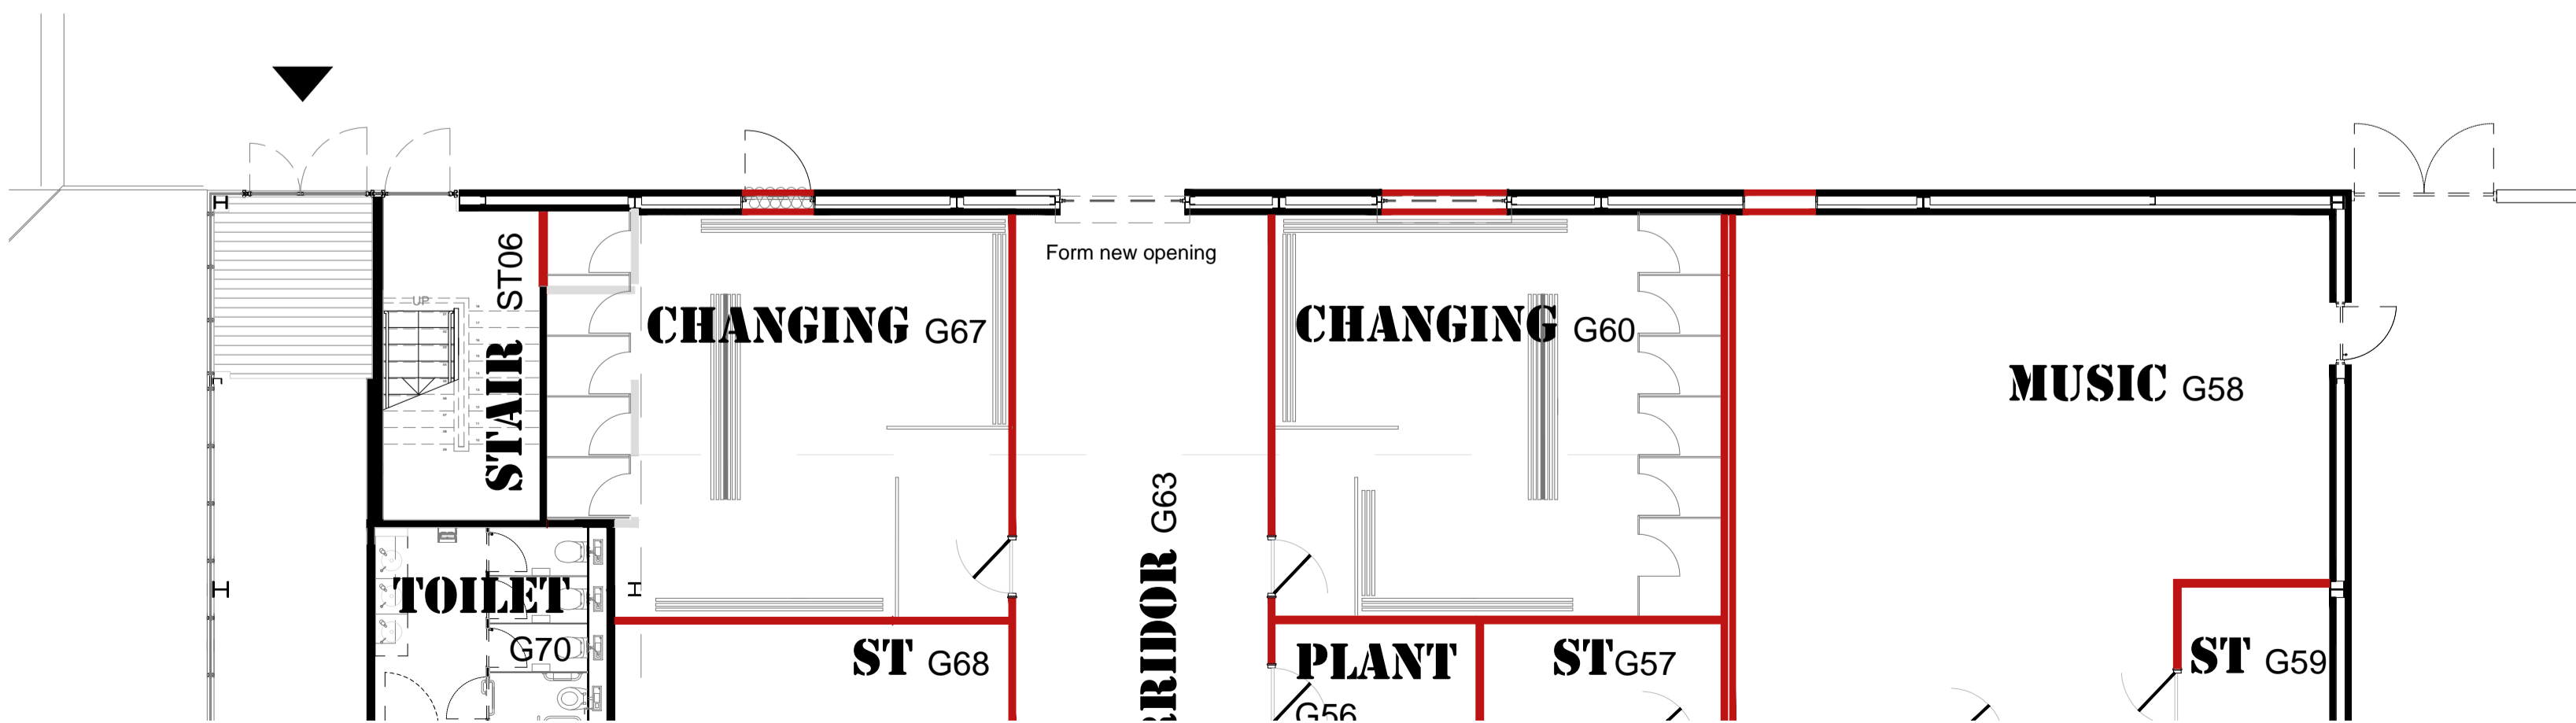

Existing Plan - 1:100

**STATUS: AWAITING APPROVAL**

PROJECT STAGE: S1 - Preliminary  
 CLIENT: Southchurch School  
 PROJECT: Southchurch School Sports Hall  
 PROJECT NO: 453-08-17  
 DRAWING: Existing  
 DRAWN BY: WRS  
 CHECKED BY: SSZ ADY  
 PROJECT NO: 453-08-17  
 PAGE NO: 453P01  
 REVISION:  
 SCALE: 1:100, 1:500, 1:2500 on A1

**BUILDER INFORMATION:**  
 DO NOT BUILD FROM ANY DRAWINGS PACKAGES THAT DO NOT SAY, BUILDING CONTROL APPROVED OR IN CONSTRUCTION PACKAGES. IT IS THE RESPONSIBILITY OF THE BUILDER TO CONTACT THE ARCHITECT TO REQUEST/CONFIRM THE RIGHT DRAWING PACKAGE IS ON SITE. PLEASE BE ADVISED THAT ALL DRAWING PACKAGES WILL ALSO HAVE STRUCTURAL ENGINEERING WORKS ATTACHED. DO NOT BUILD WITHOUT ALL PAPERWORK.

**DRAWING NOTES:**  
 ALL ITEMS, NOTES, DIMENSIONS AND GENERAL DESIGN CONTAINED IN THIS DRAWING ARE FOR GUIDANCE PURPOSES ONLY. NAMED BUILDER AND PERSON RESPONSIBLE FOR THE PROJECT SHOULD MAKE A THOROUGH CHECK PRIOR TO COMMENCEMENT OF WORKS AGAINST SITE, DRAINAGE SERVICE DRAWINGS, CURRENT BUILDING REGULATIONS, BRITISH STANDARDS AND CODES OF PRACTICE. FAILURE TO DO SO WILL BE AT THE LIABILITY OF THE BUILDER/CONTRACTOR NOT THE ARCHITECT.

THE CONTRACTOR IS TO ALLOW WITHIN THEIR PRICE FOR ALL ITEMS NOT LISTED BUT THAT WILL BE REQUIRED TO COMPLETE THE WORK IN ACCORDANCE WITH ALL CURRENT LEGISLATION.