



01 EXISTING CONTEXT SECTION CC
A3011 1:100 @ A3

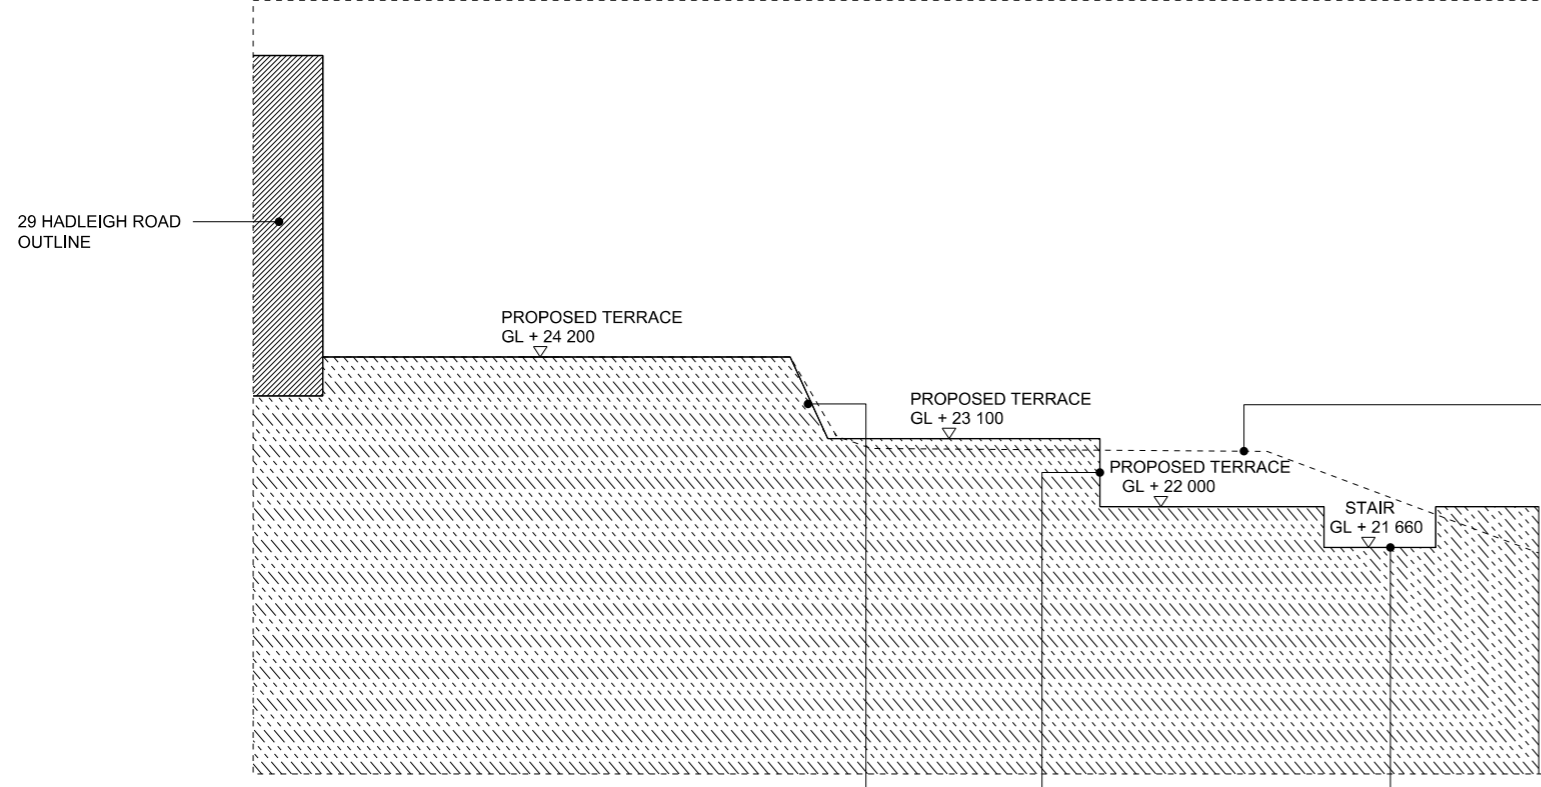

02 PROPOSED CONTEXT SECTION CC
A3011 1:100 @ A3

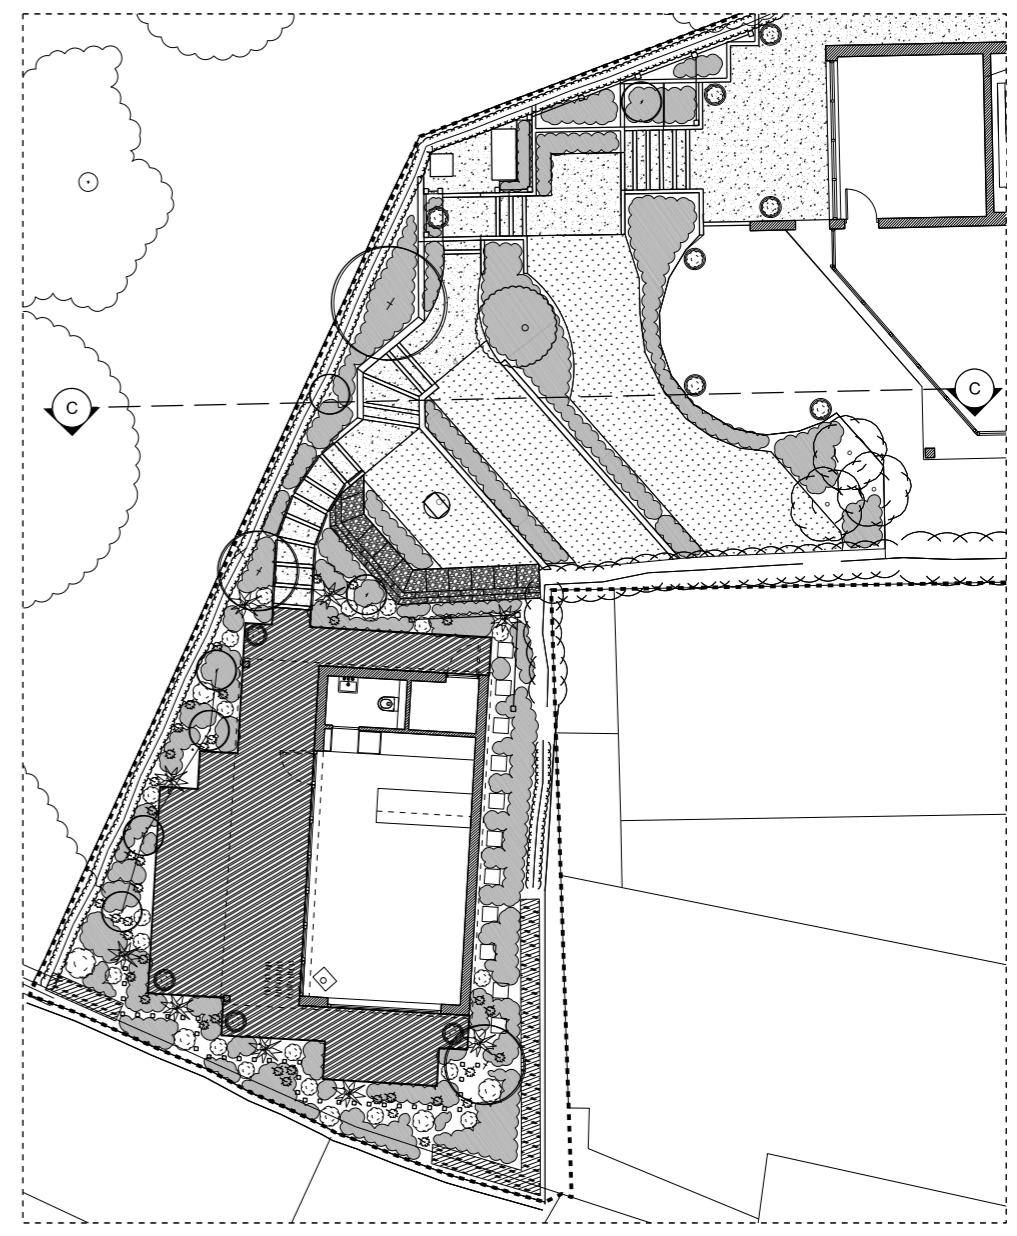

DATE:	REVISION:	DATE:	REVISION:	<small>This drawing to be read in conjunction with all other contract documents and specifications and all other consultant drawings. Drawing not to be scaled and all levels and dimensions to be checked on site by contractor with any discrepancies notified to Architect prior to proceeding with works. No drawings should be reproduced in any form without prior written permission of Mosley Thorold Architects Ltd. Copyright and Intellectual property of all information shown is reserved by them.</small>	JOB NO.:	PROJECT:	DRAWING:	SCALE:	DATE:	MOSLEY THOROLD ARCHITECTS LTD <small>Studio 2, 7 Winkley Street, London, E2 6PY +44 (0)20 7739 9390 info@mosleythorold.com</small>
13.07.17	A	13.10.2017	E		29HR	Hadleigh Road	Existing and Proposed Garden Outbuilding Context Section BB	1:50 @ A3	13.10.2017	
26.07.17	B								DRN / CHD:	
03.08.17	C				PHASE:	FOR PLANNING	DRAWING NO.:	A3011	REV.: E	