



REVISIONS

| Rev. | Date | By |
|------|------------|----|
| X | xx/xx/xxxx | xx |




Distance to site boundaries




Distance to neighbouring housing



Distance to pavement edge

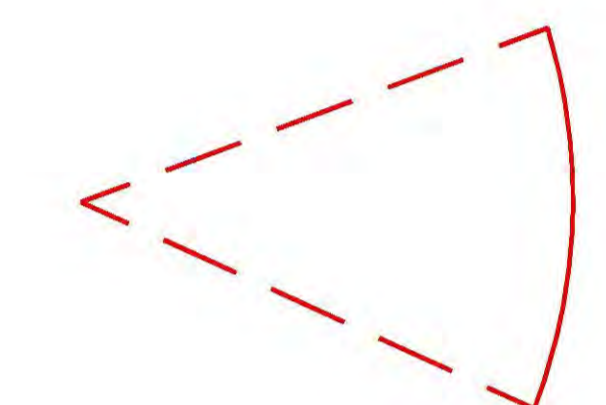

21m distance with 45 degree separation

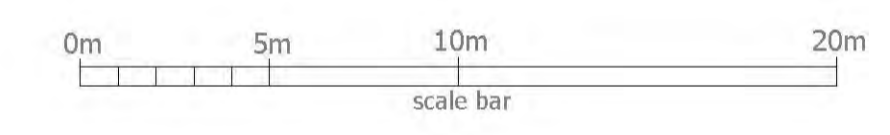

planningissues
TOWN PLANNING AND ARCHITECTURAL DESIGN
Gideon Lemberg RIBA
Design Director
Millstream House * Parkside
Ringwood * Hampshire BH24 3SG
Telephone: (01425) 462109
Fax: (01425) 462101
E-mail: design@planningissues.co.uk

Client
Churchill
Retirement Living

Project Title
PROPOSED CRL HOUSING
193 & 195 Thorpe Hall Avenue
Thorpe Bay,
Essex, SS1 3AP

Drawing Title
Distance Drawing

Scale 1:200 @ A1 Date SEPT 2017
Drawn JM Checked
Drawing No. 40028-TB~PL20- Rev.