



Elevation plan to a scale of 1:100 to show detail of the fence, wall and gate providing dimensions from ground level.

Address : 8 cashiobury Terrace SS1 1EZ.

Date : 16/11/2017

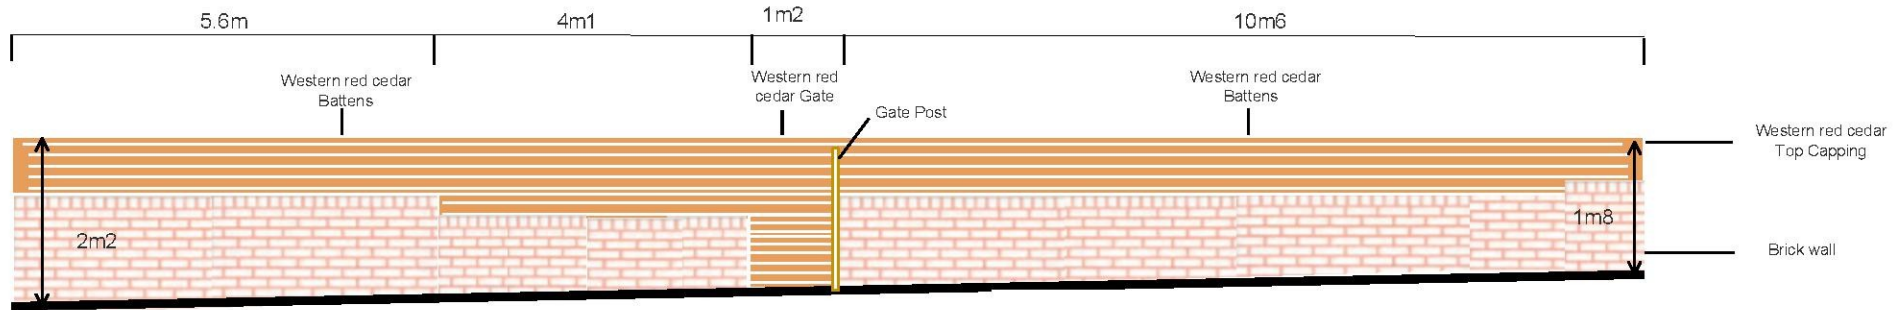

Front View Elevation 2m2 High (Fence + brick wall) from the street

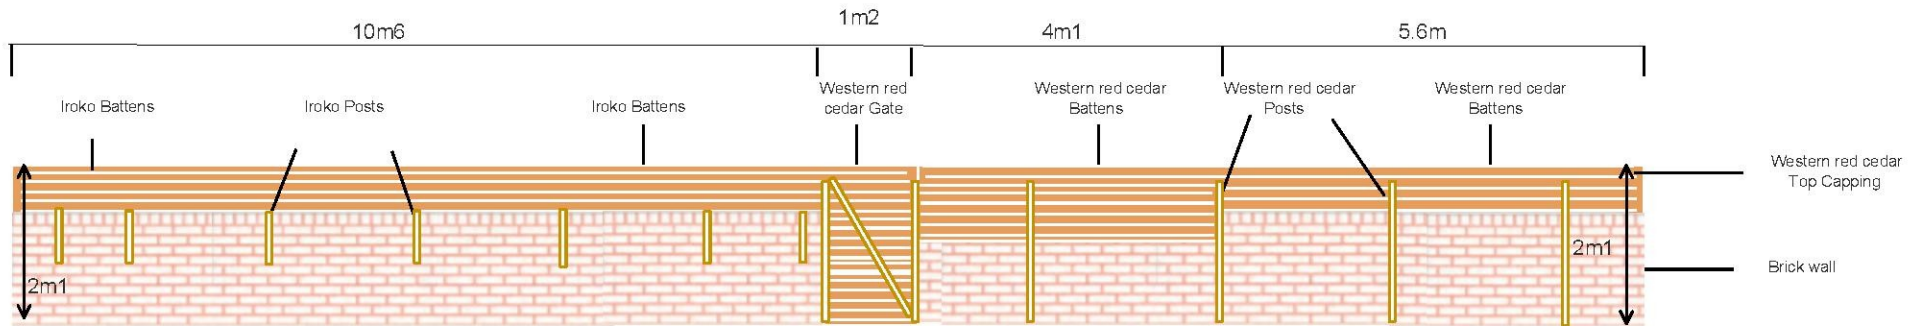

Rear View Elevation 2m1 High (Fence + brick wall) from the garden

#### Notes:

General: The fencing is adjacent to a road and follow the natural slope of the wall/land, the highest level of the boundary is 2.2m from the street.

Timber: All timber is Hardwood Western Red Cedar or Iroko, colour natural: reddish/brown

Battens: 44mm\*18mm

Gate constructed and fixed with same materials and sizes as fencing, framing gate 69mm\*44mm, gate post 90mm\*90mm

Top capping : 94mm\*44mm

Timber Posts: fixed from inside of the property to the wall, Western red cedar :75mm\*75mm; Iroko: 70mm\*70mm

Fixings : all fencing were hand nailed or screwed together. All metal fixings are stainless steel