



Existing Location Plan - 1:1250


SCALE 1:1250
SCALE 1:1

North



Proposed Location Plan - 1:1250

North

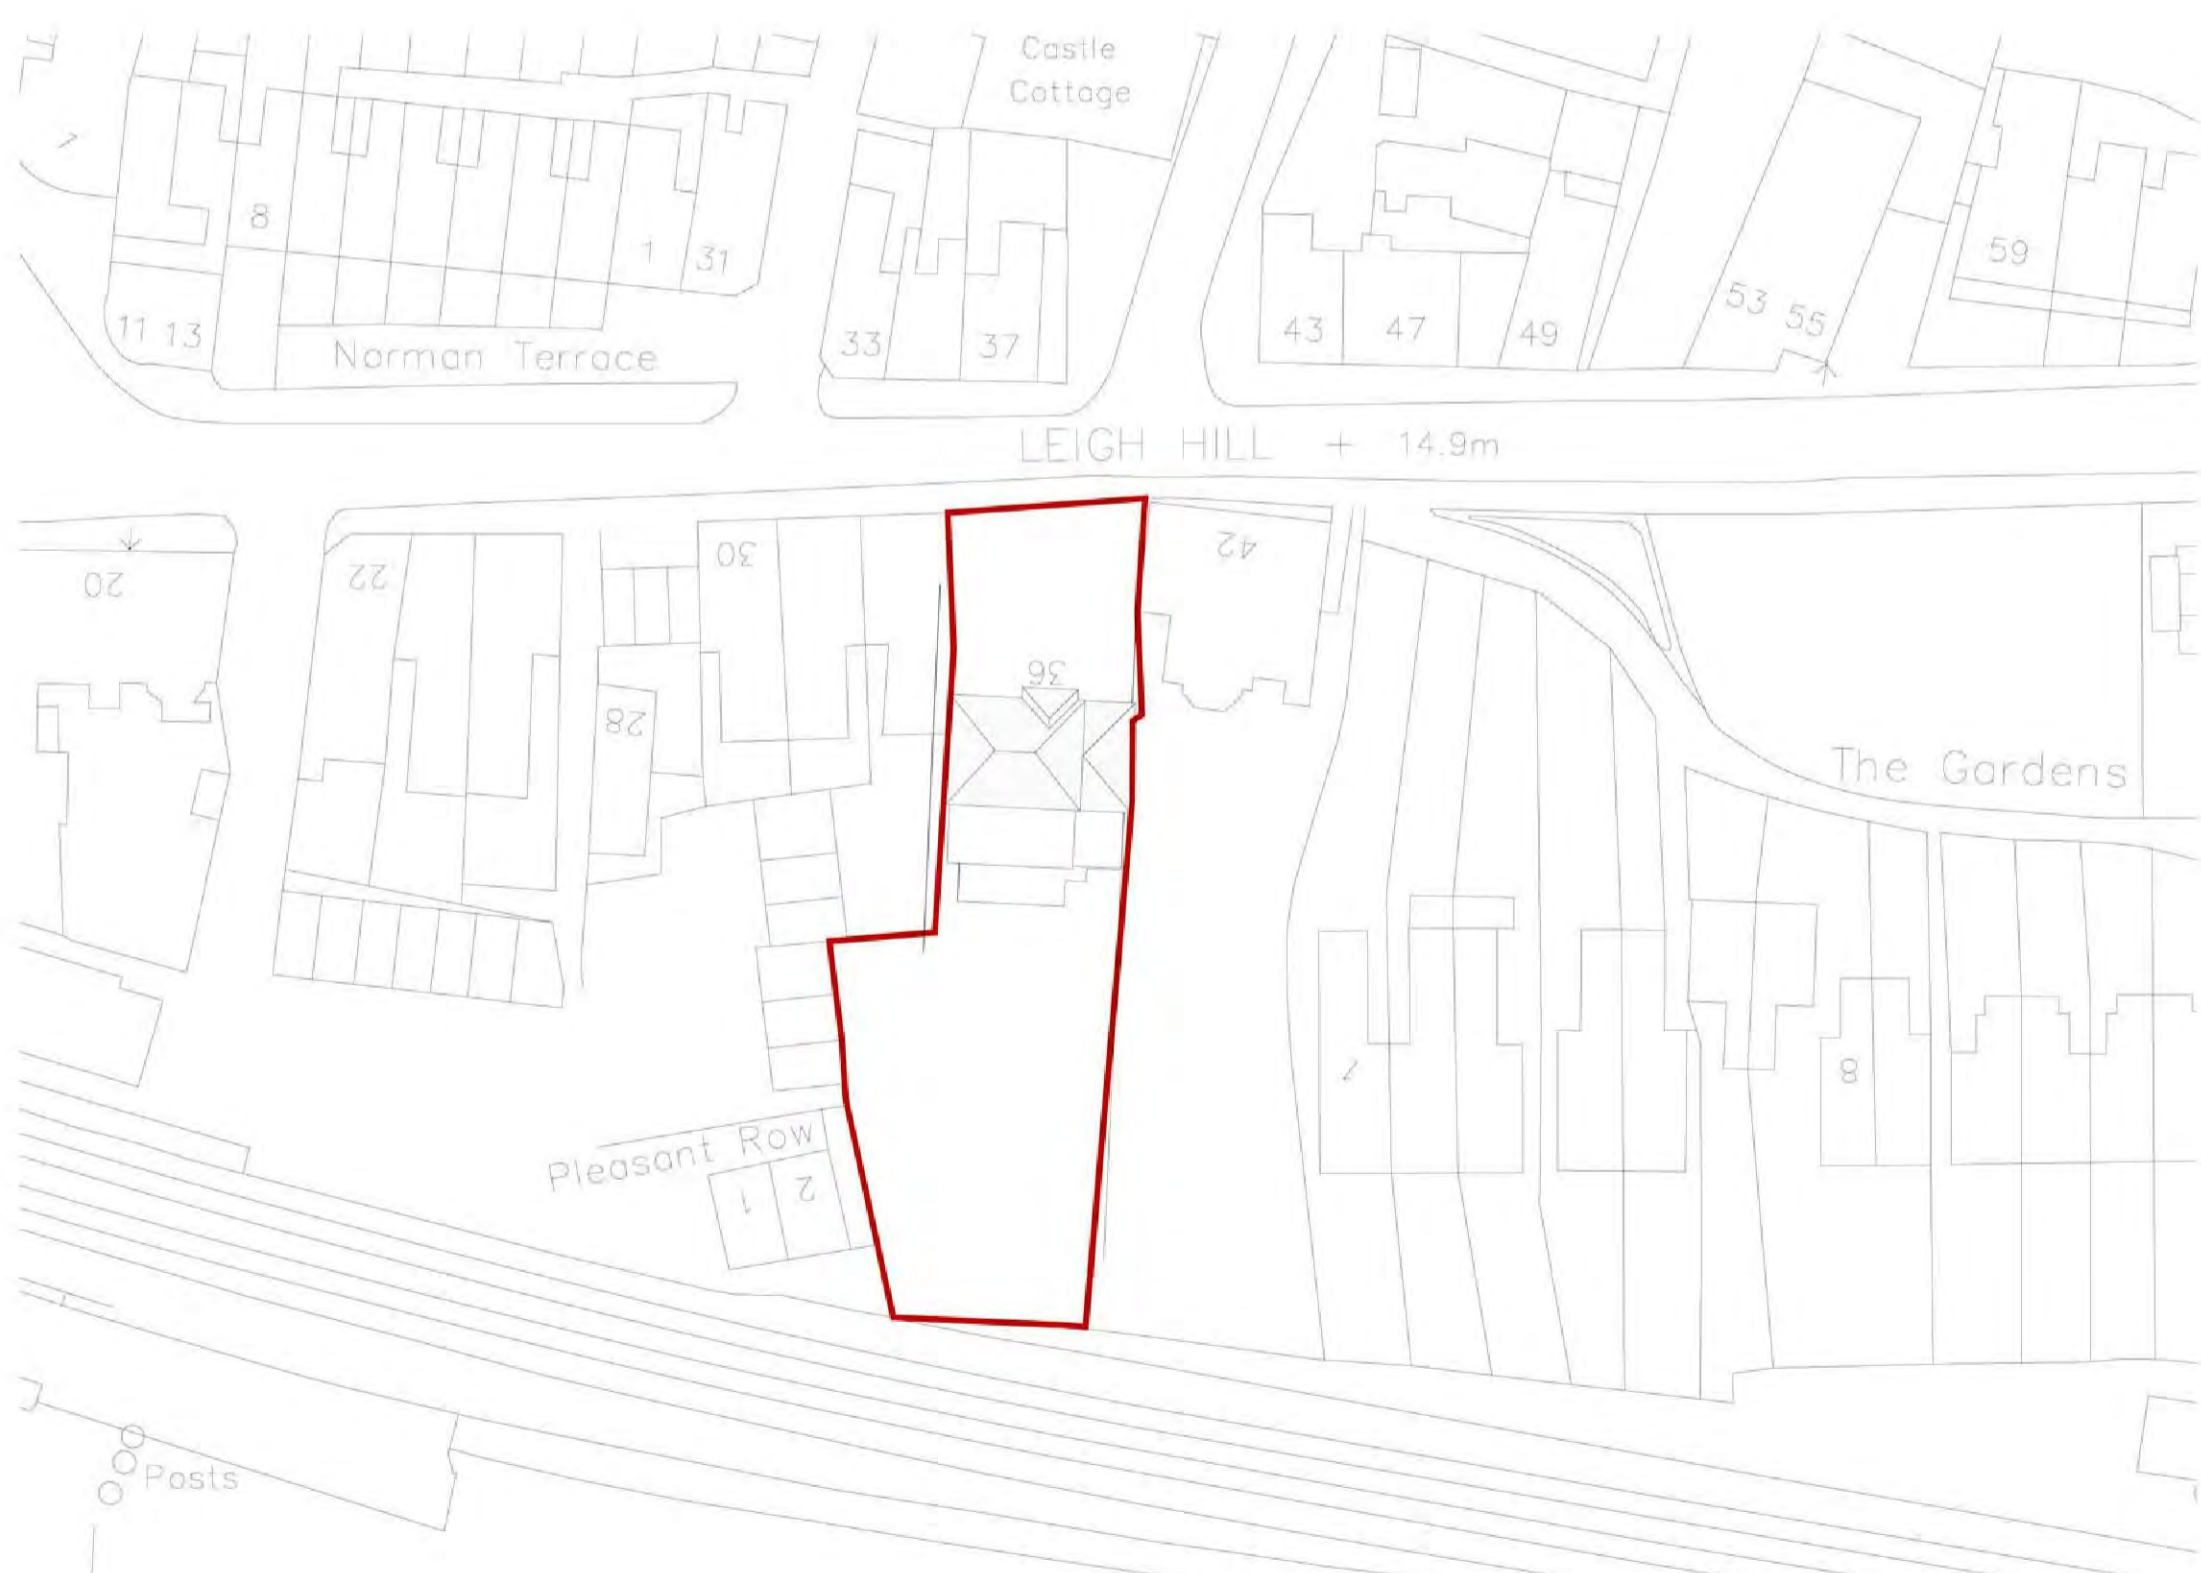

Existing Block Plan - 1:500

SCALE 1:500
SCALE 1:1

North



Proposed Block Plan - 1:500

North

The Copyright of this drawing belongs to T C Matthew Chartered Architect and shall not be used or reproduced in any form without its express permission. The moral right of the author is hereby asserted.
Do not scale from this drawing - Work to figured dimensions only. All dimensions to be checked on site prior to the execution of any work.
For the avoidance of doubt all dimensions are measured to wall structure and not the finishes unless otherwise stated.
Where any discrepancy is found to exist within or between drawings and/or documents it should be reported to the architect immediately.
T C Matthew Chartered Architect shall not be liable for any use of drawings and documents for any purpose other than for which the same were prepared by or on behalf of T C Matthew Chartered Architect.
Please send corrections and error reports to: enquiries@tcma.co.uk

Notes

Revision	Author & Description	Date
		dd.mm.yyyy

T C Matthew Chartered Architect
92 London Road
Southend-on-Sea
Essex. SS1 1PC
www.tcma.co.uk
Tel: 07505 983394

T C Matthew Chartered Architect

Client
Mr & Mrs Osbourne
36 Leigh Hill
Leigh-on-Sea
Essex SS9 2DN

Project
Remodelling & Alteration
36 Leigh Hill
Leigh-on-Sea
Essex SS9 2DN

Title
Site & Block Plans

Drawing:	17028_SBP_010		
Date:	16/11/2017	By:	TCM
Scale:	Various @ A1	Check:	TCM