

The Copyright of this drawing belongs to T C Matthew Chartered Architect and shall not be used or reproduced in any form without its express permission. The moral right of the author is hereby asserted.

Do not scale from this drawing - Work to figured dimensions only. All dimensions to be checked on site prior to the execution of any work.

For the avoidance of doubt all dimensions are measured to wall structure and not the finishes unless otherwise stated.

Where any discrepancy is found to exist within or between drawings and/or documents it should be reported to the architect immediately.

T C Matthew Chartered Architect shall not be liable for any use of drawings and documents for any purpose other than for which the same were prepared by or on behalf of T C Matthew Chartered Architect.

Please send corrections and error reports to: enquiries@tcma.co.uk

Notes

Revision	Author & Description	Date
-	-	dd.mm.yyyy

<p>T C Matthew Chartered Architect 92 London Road Southend-on-Sea Essex. SS1 1PG www.tcma.co.uk Tel: 07505 983394</p>	<p>T C Matthew Chartered Architect</p>
--	---

Client

Mr & Mrs Osbourne
 36 Leigh Hill
 Leigh-on-Sea
 Essex SS9 2DN


Project

Remodelling & Alteration
 36 Leigh Hill
 Leigh-on-Sea
 Essex SS9 2DN


Title

Existing
 Plans, Section & Elevations


Drawing:	17028_X_010		
Date:	16/11/2017	By:	TCM
Scale:	1:200 @ A1	Check:	TCM

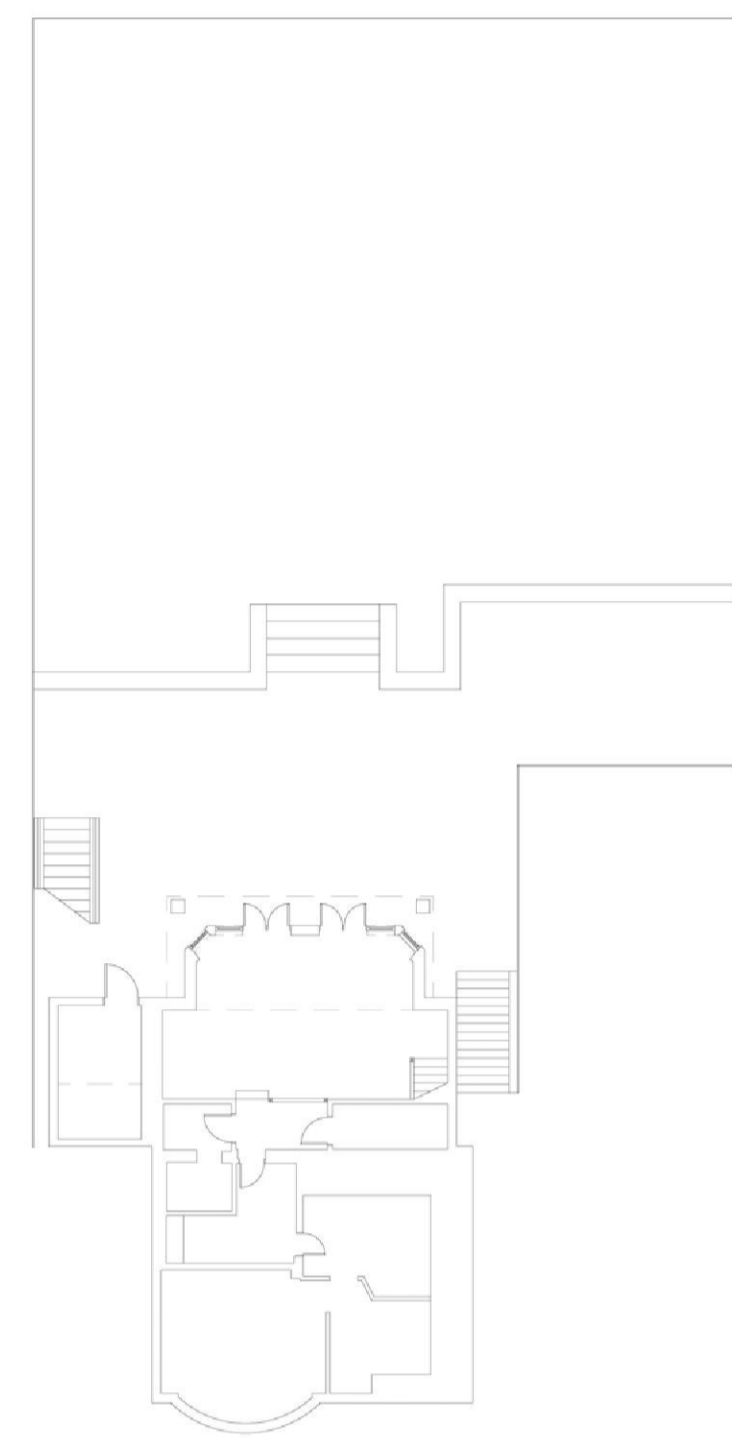


Existing Basement Plan 1:200

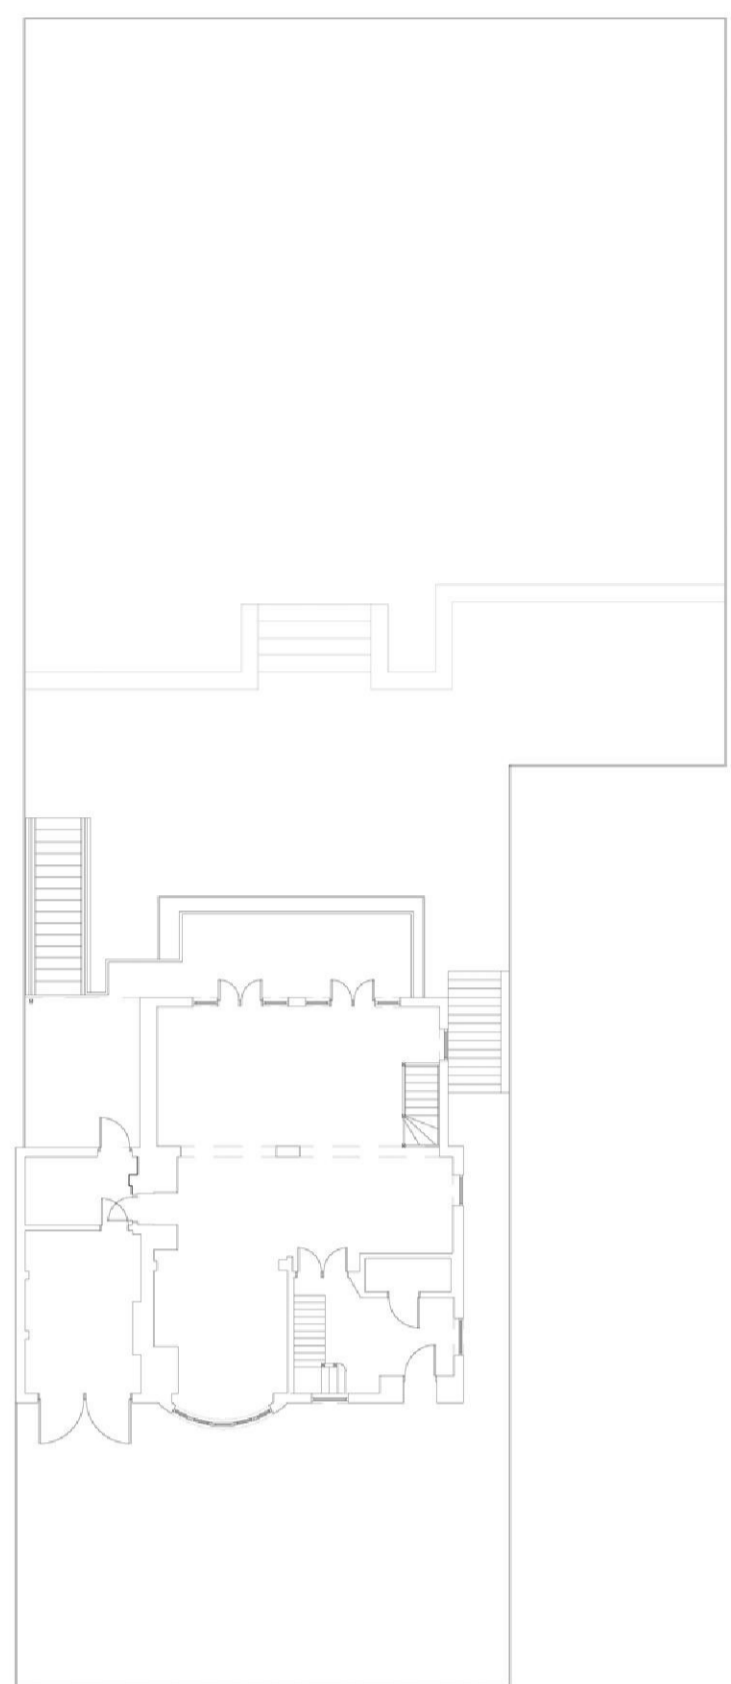


Existing GF Plan 1:200

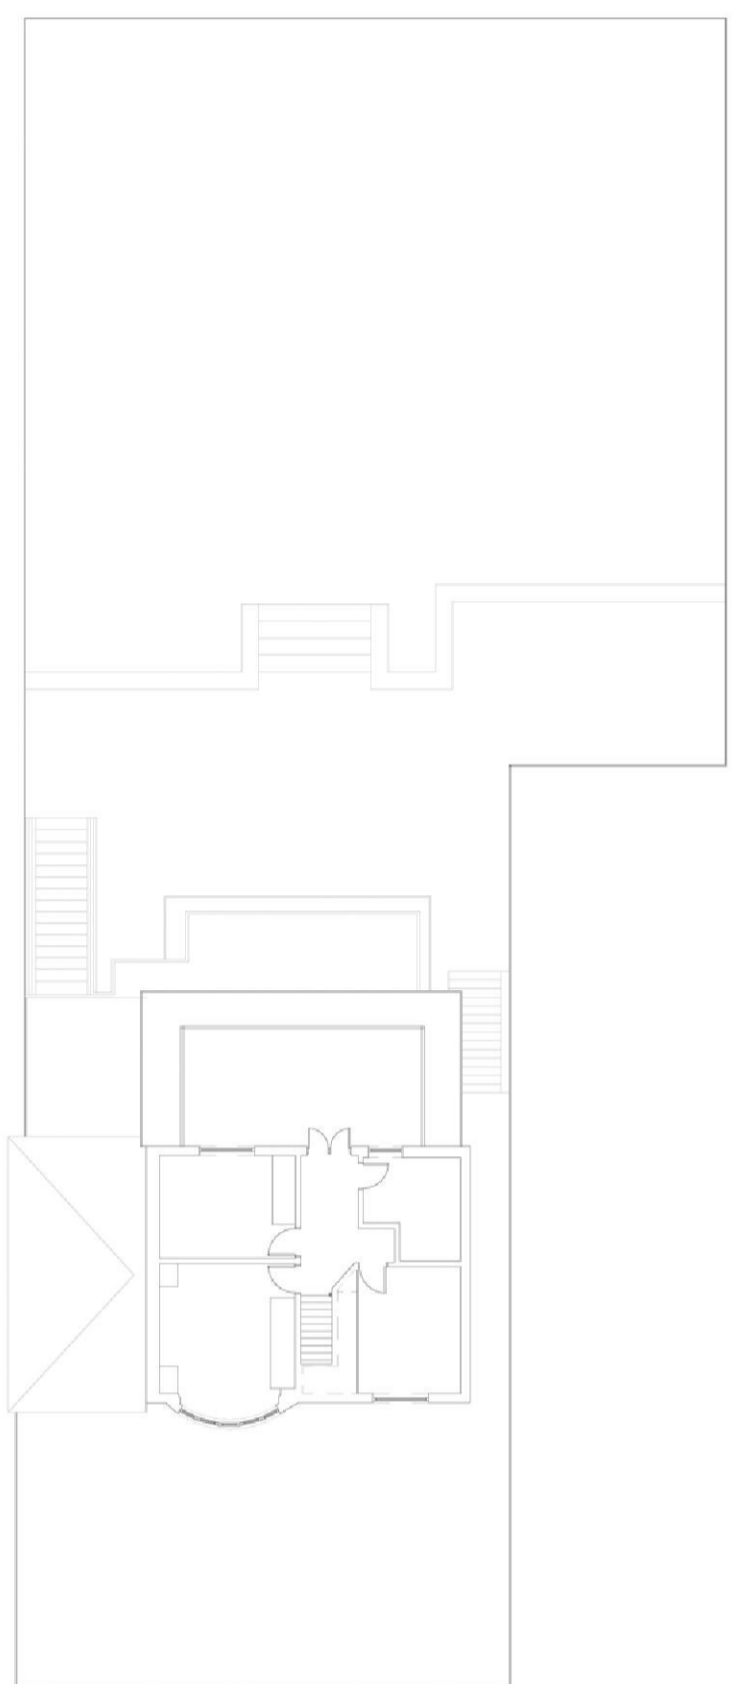

Existing FF Plan 1:200

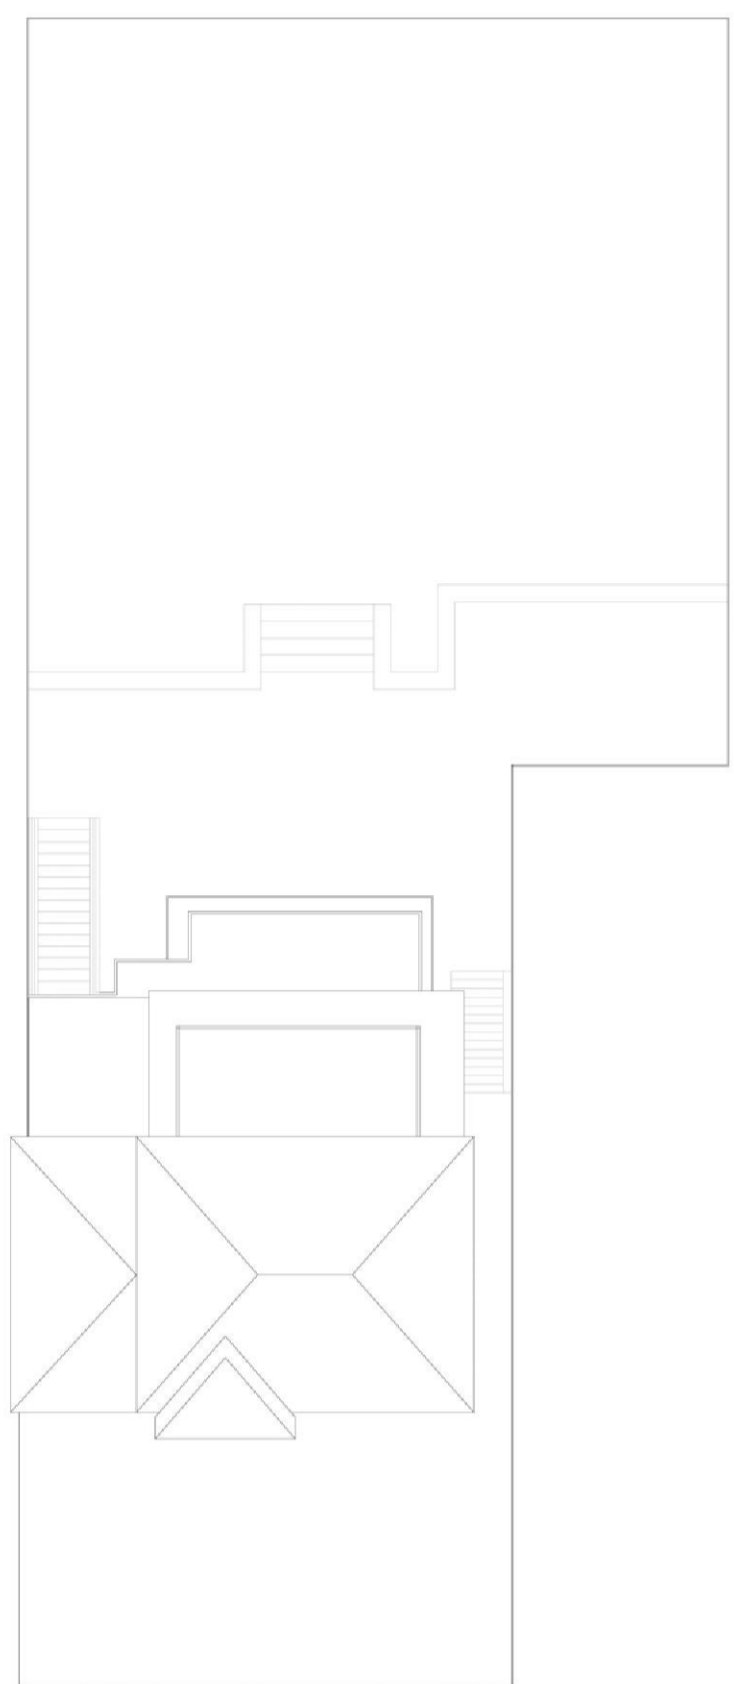

Existing Roof Plan 1:200

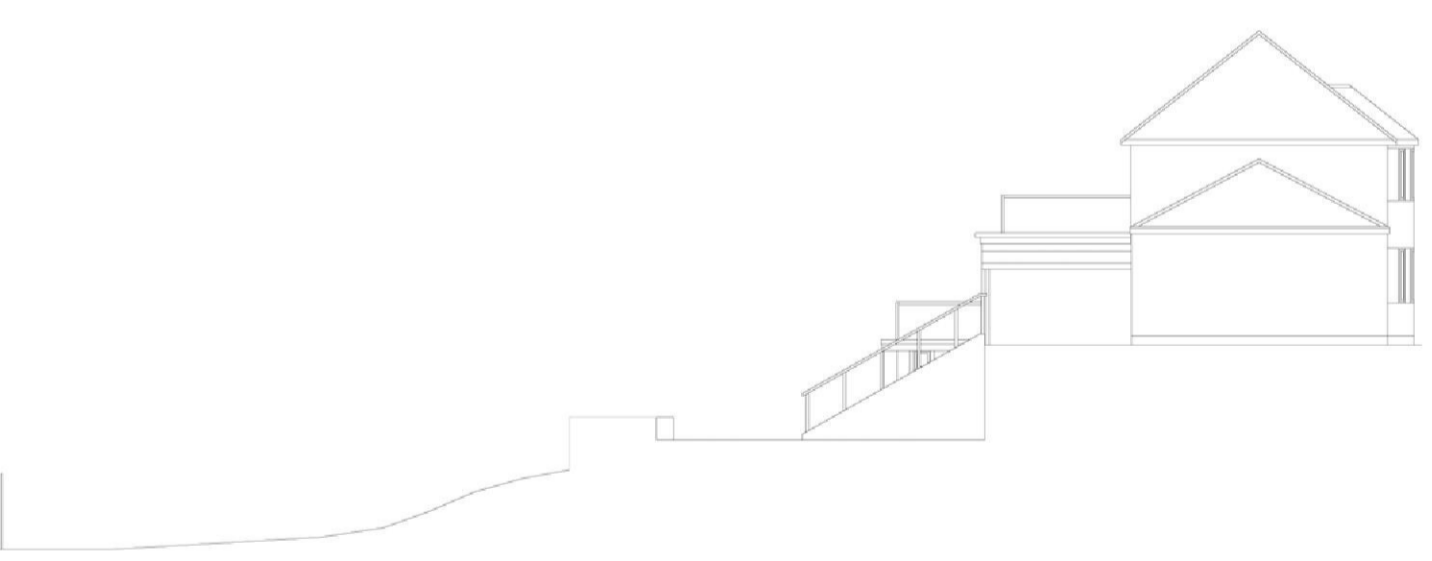


Existing Side Elevation 1:200




Existing Front Elevation 1:200




Existing Rear Elevation 1:200

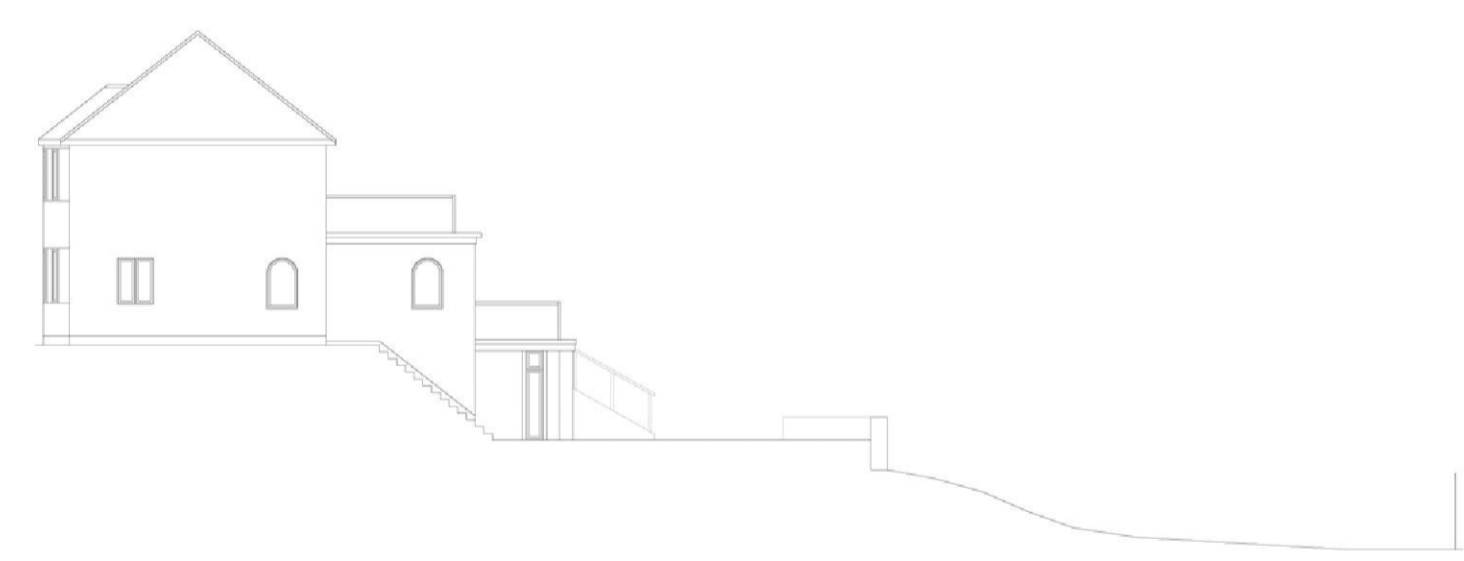

Existing Side Elevation 1:200

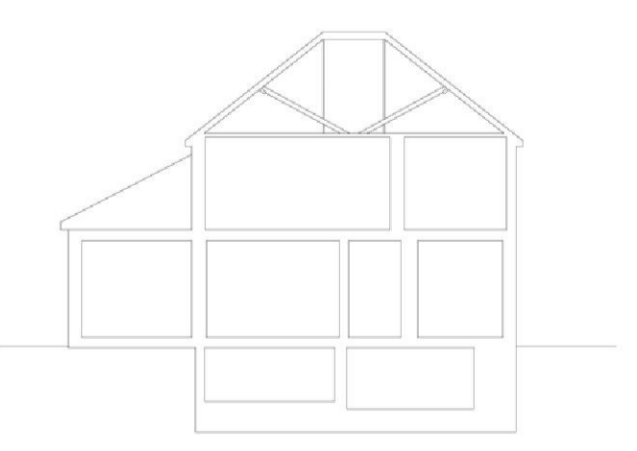

Existing Section 1:200

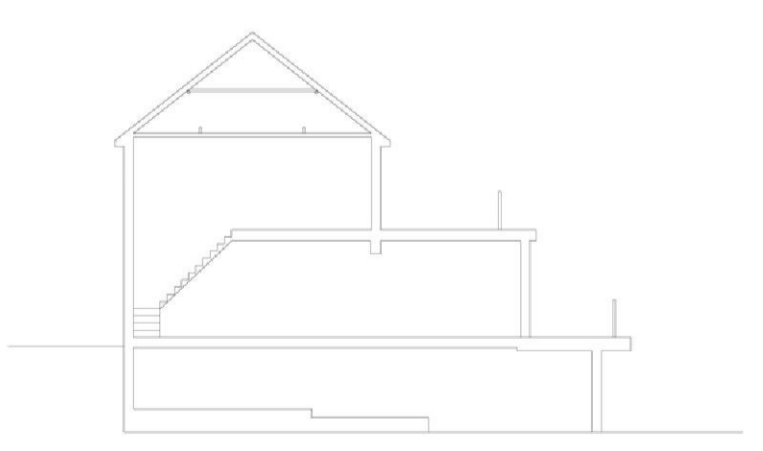

Existing Section 1:200

