

The Copyright of this drawing belongs to T C Matthew Chartered Architect and shall not be used or reproduced in any form without its express permission. The moral right of the author is hereby asserted.


Do not scale from this drawing - Work to figured dimensions only. All dimensions to be checked on site prior to the execution of any work.

For the avoidance of doubt all dimensions are measured to wall structure and not the finishes unless otherwise stated.


Where any discrepancy is found to exist within or between drawings and/or documents it should be reported to the architect immediately.

T C Matthew Chartered Architect shall not be liable for any use of drawings and documents for any purpose other than for which the same were prepared by or on behalf of T C Matthew Chartered Architect.


Please send corrections and error reports to: enquiries@tcma.co.uk

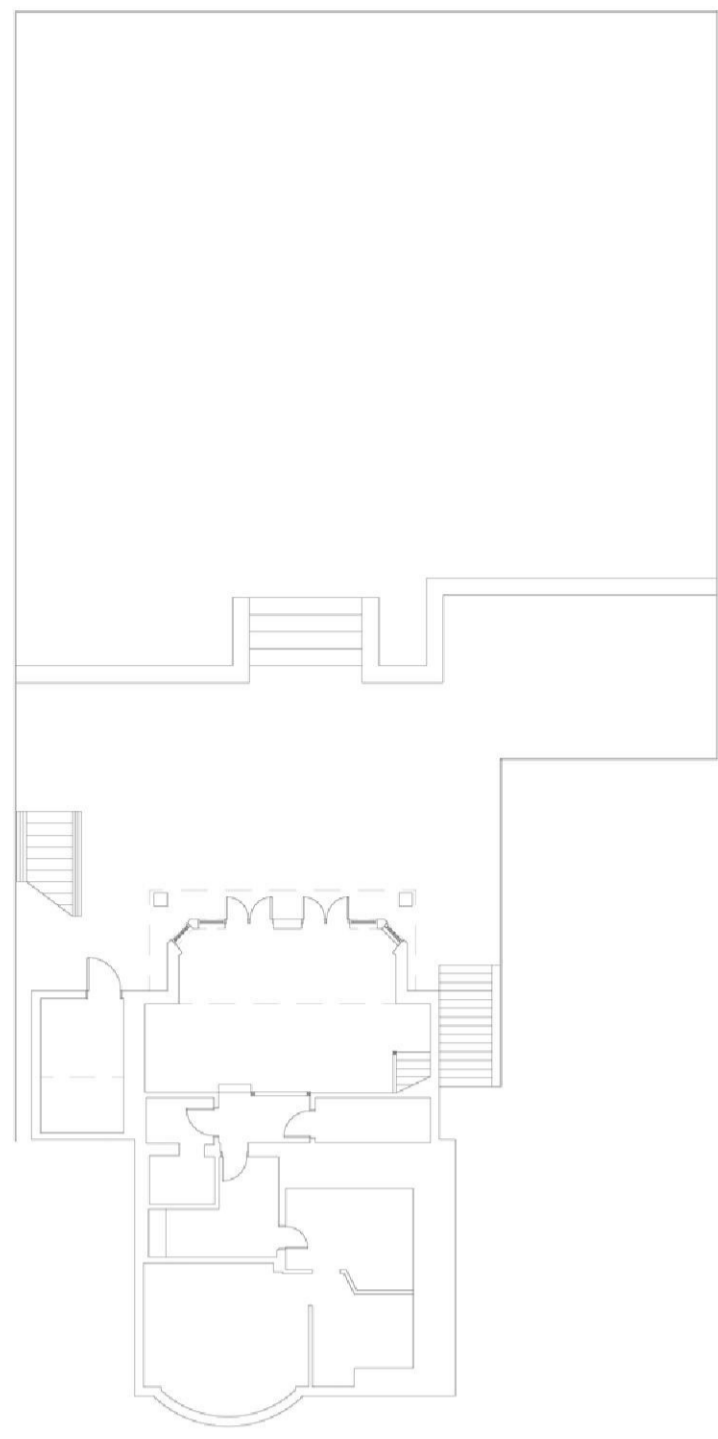


Proposed Basement Plan 1:200

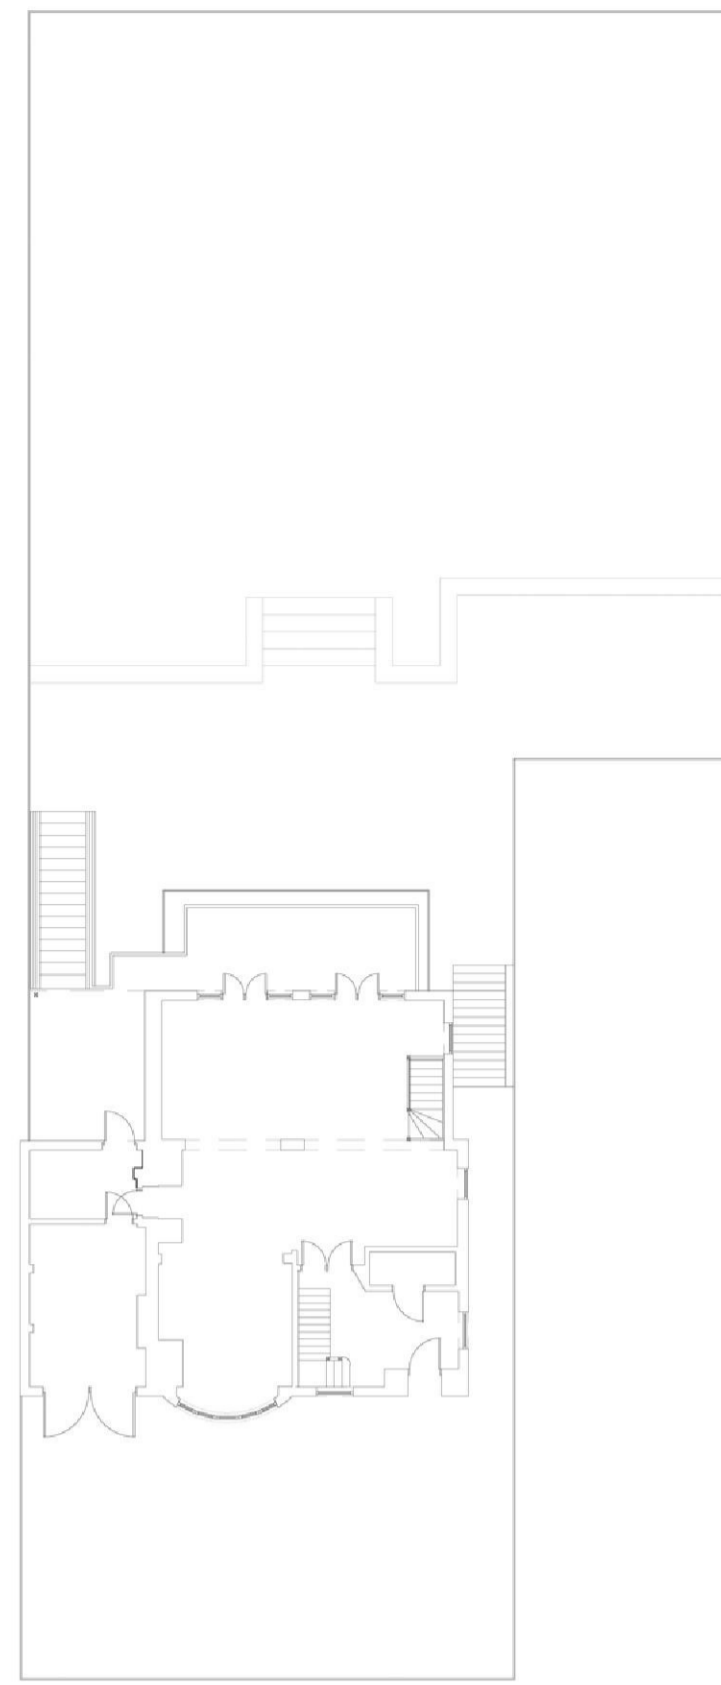


Proposed GF Plan 1:200

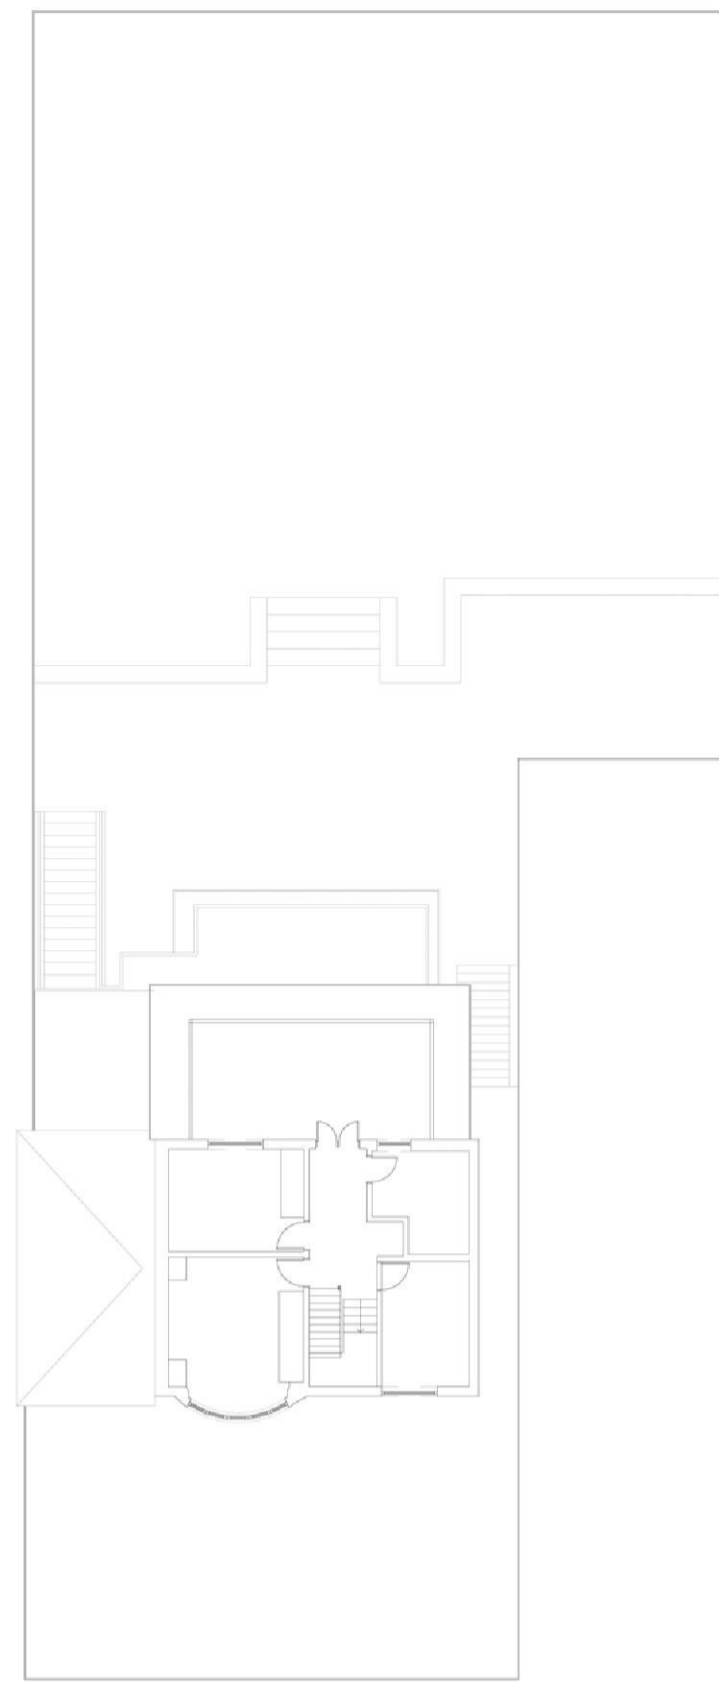


Proposed FF Plan 1:200

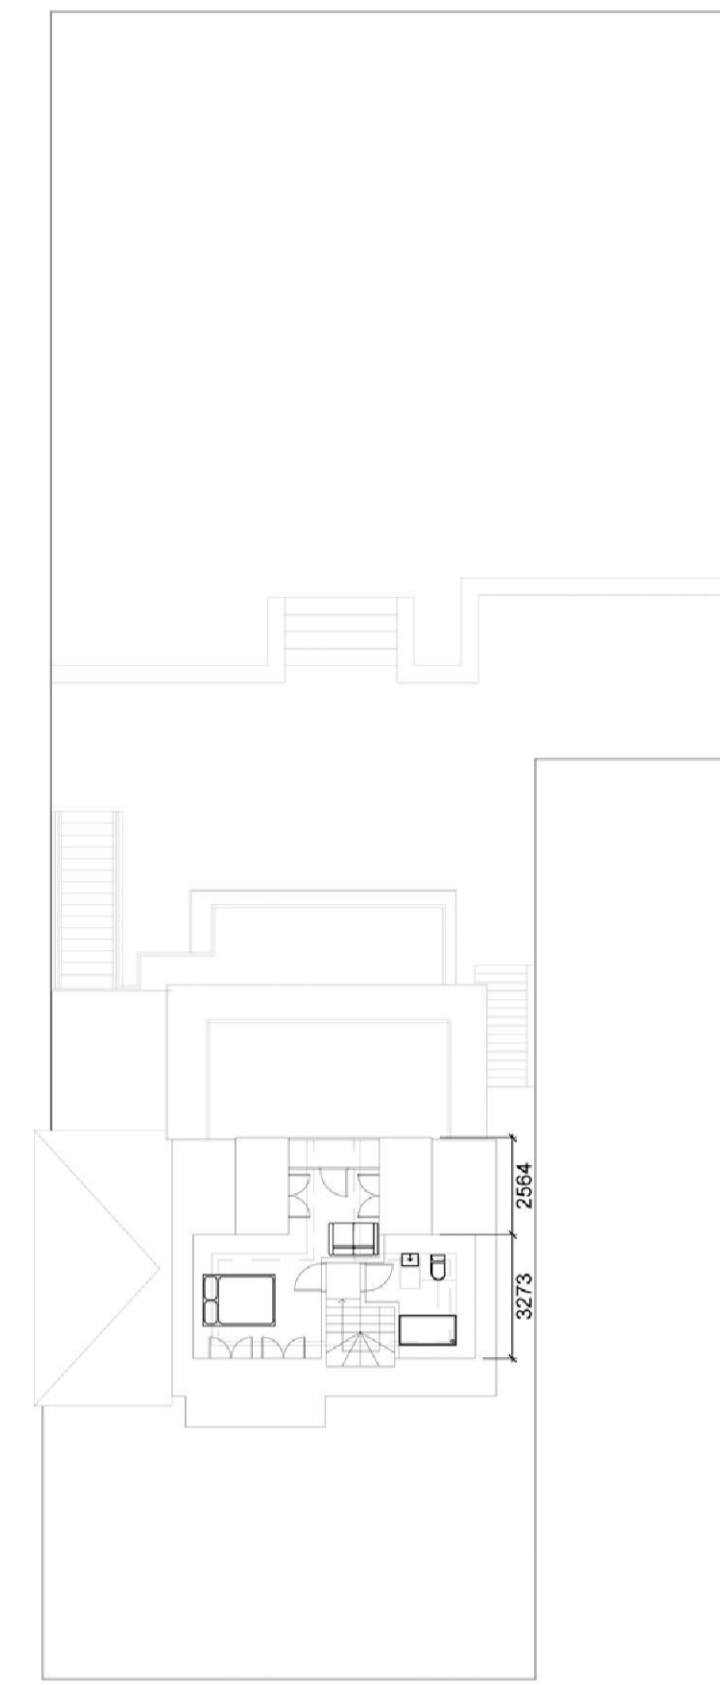

Proposed Loft Plan 1:200

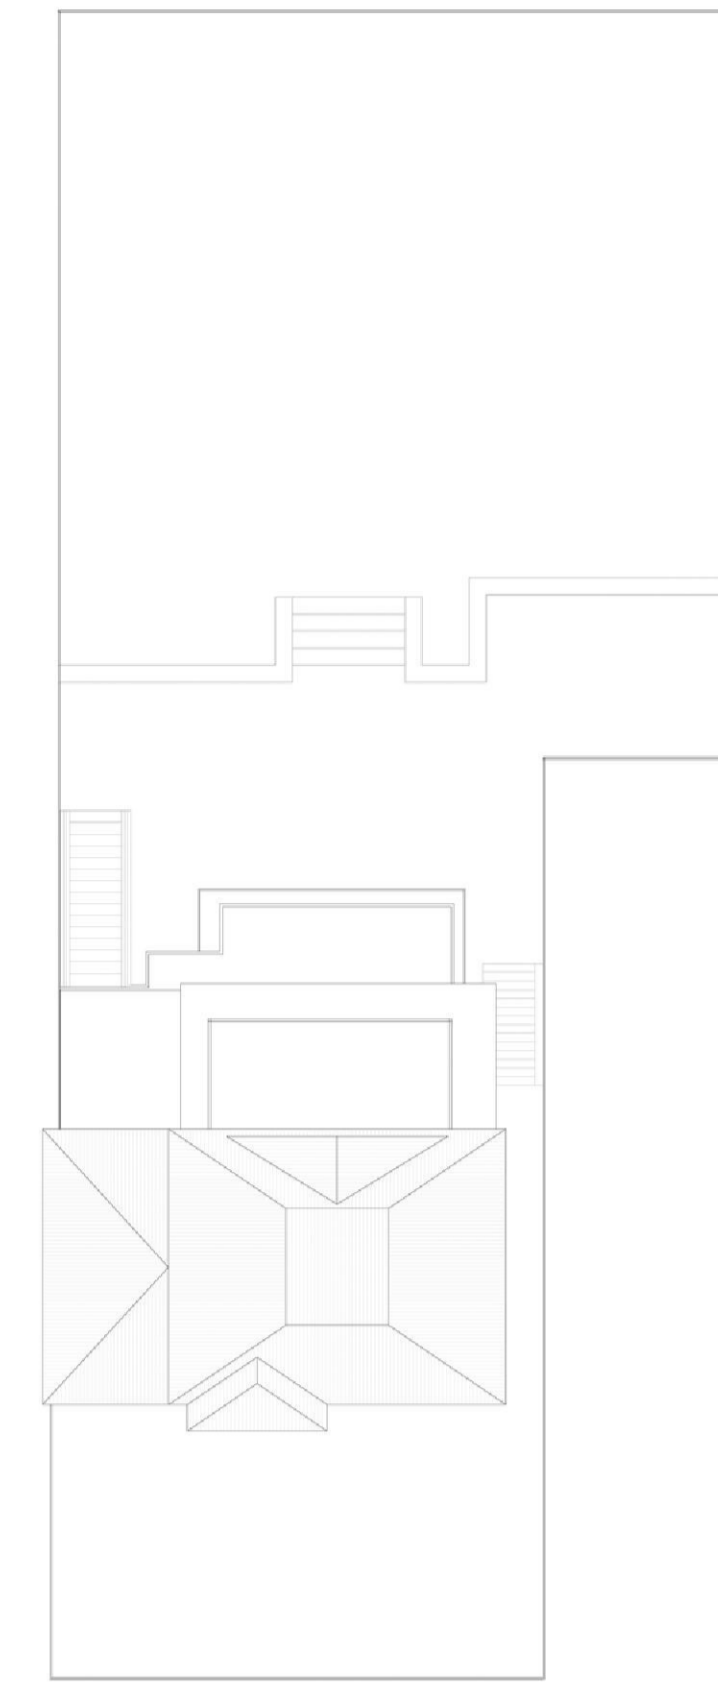

Proposed Roof Plan 1:200

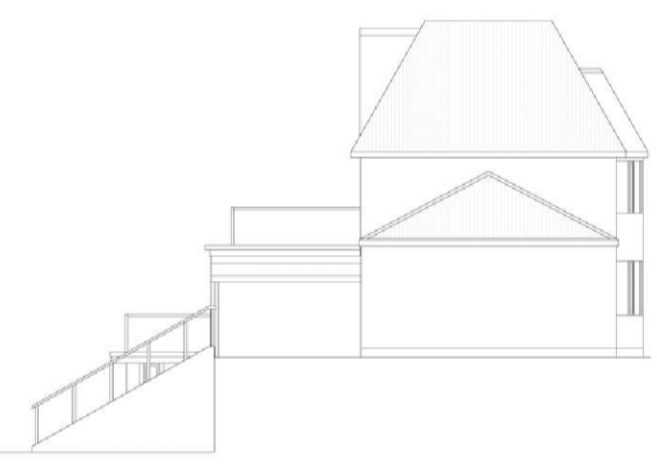


Proposed Side Elevation 1:200




Proposed Front Elevation 1:200




Proposed Rear Elevation 1:200

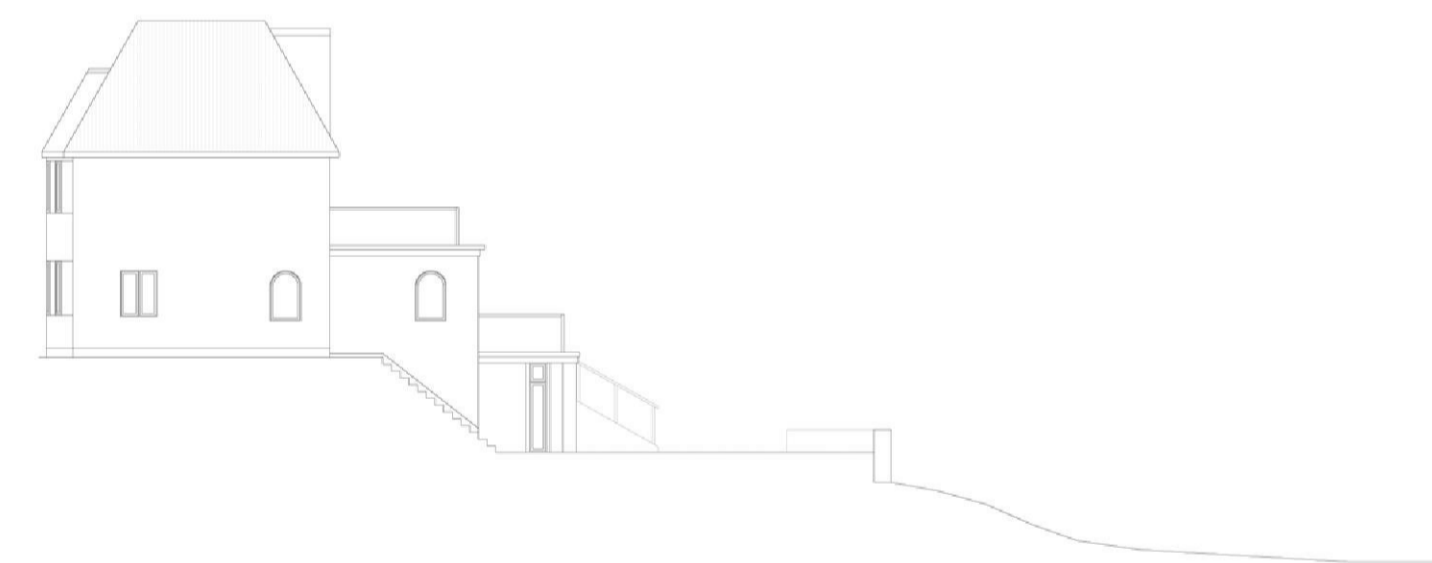

Proposed Side Elevation 1:200

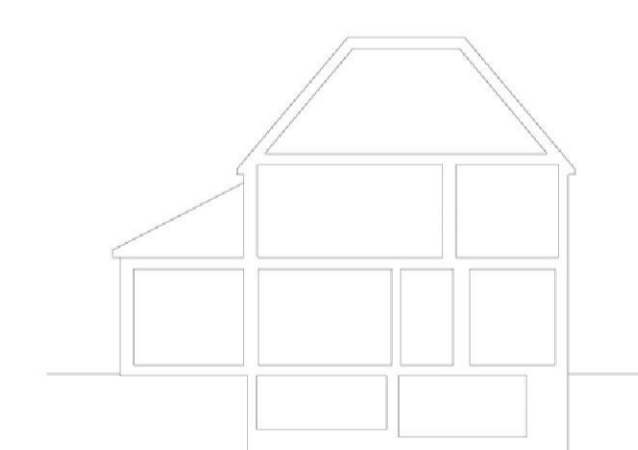

Proposed Section 1:200

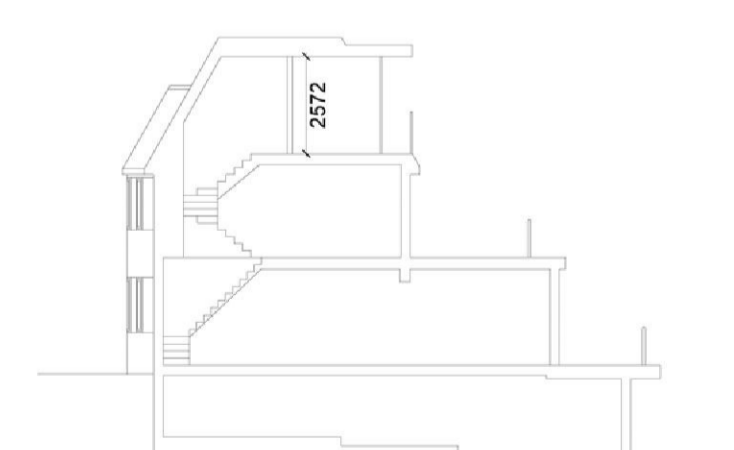

Proposed Section 1:200



Loft Plan 1:50



Notes

Notes

Revision	Author & Description	Date
-	-	dd.mm.yyyy

T C Matthew Chartered Architect  
 92 London Road  
 Southend-on-Sea  
 Essex. SS1 1PG  
 www.tcma.co.uk  
 Tel: 07505 983394

**T C Matthew Chartered Architect**

Client

**Mr & Mrs Osbourne**  
 36 Leigh Hill  
 Leigh-on-Sea  
 Essex SS9 2DN

Project

**Remodelling & Alteration**  
 36 Leigh Hill  
 Leigh-on-Sea  
 Essex SS9 2DN

Title

**Proposed**  
 Plans, Section & Elevations

Drawing:	17028_P_010		
Date:	16/11/2017	By:	TCM
Scale:	1:200 @ A1	Check:	TCM