
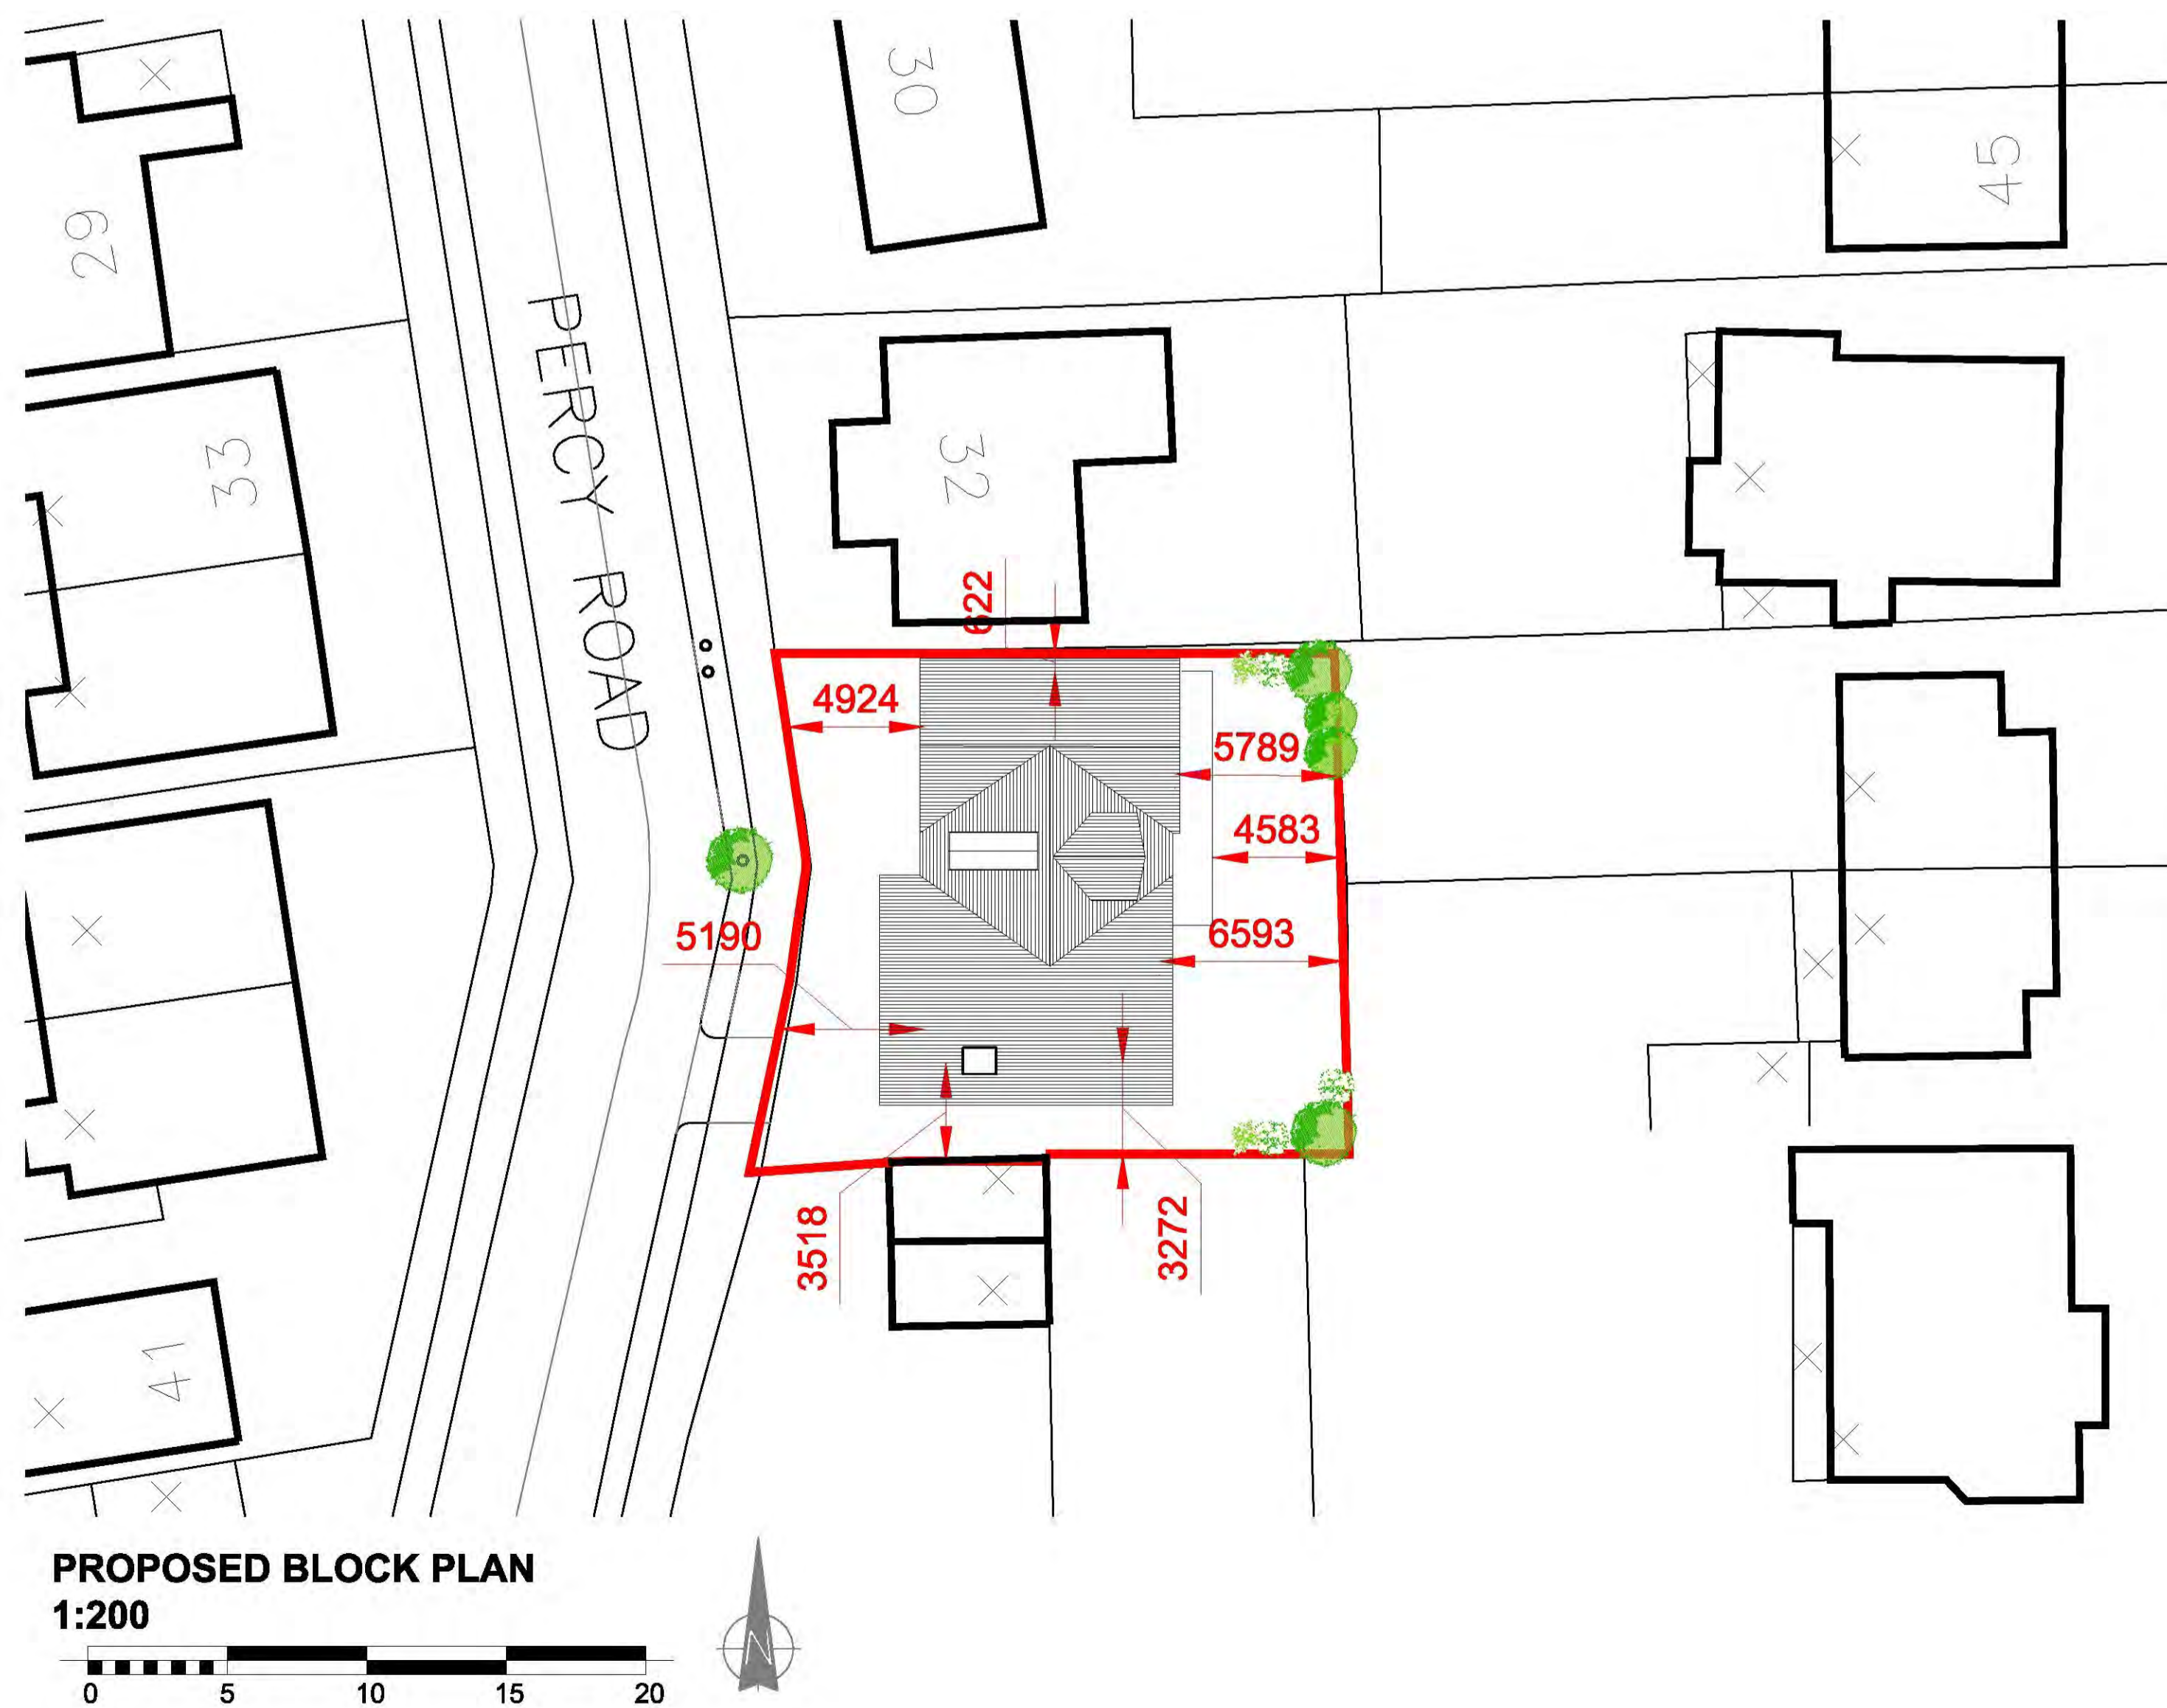
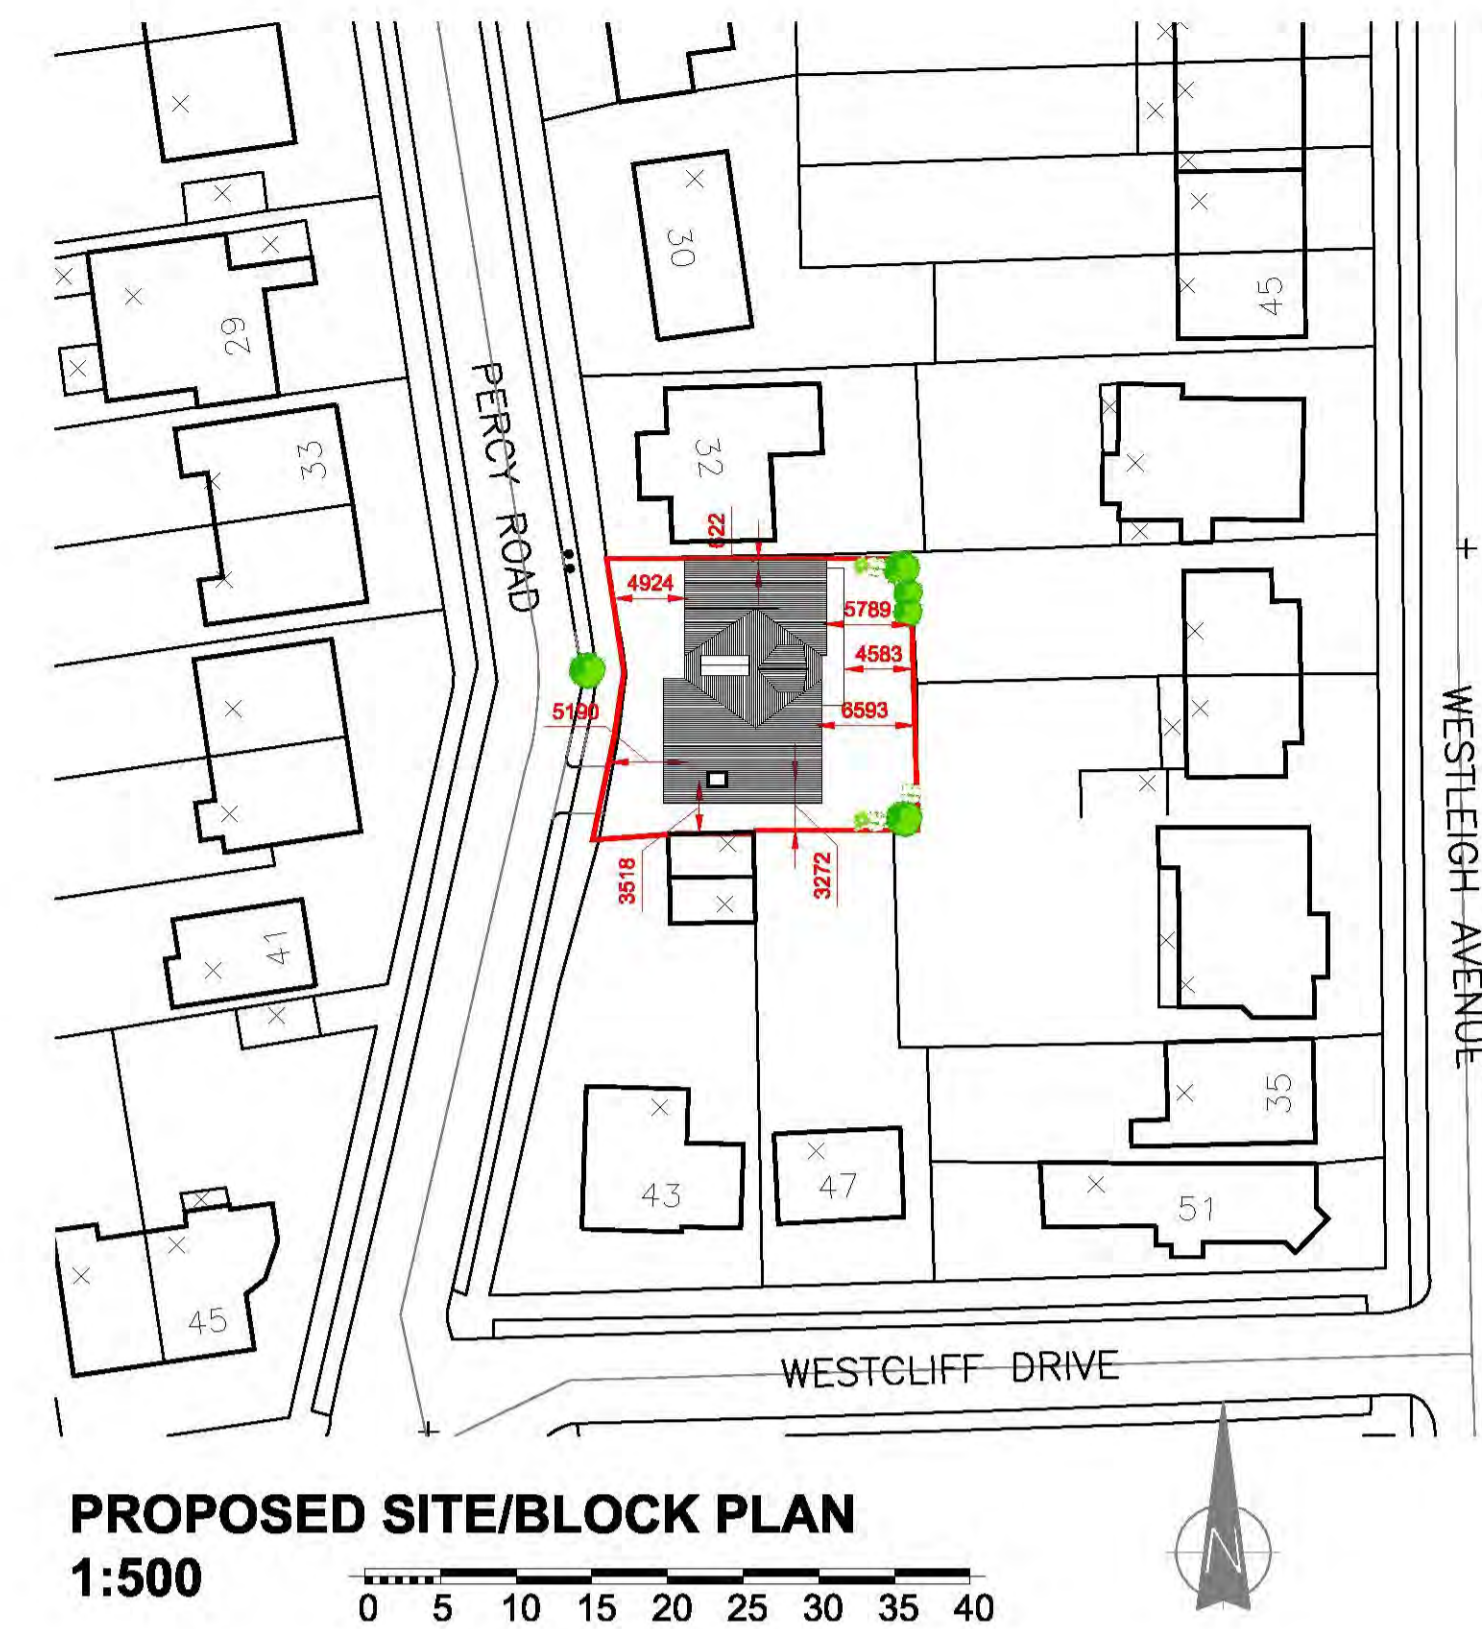


EXISTING PLAN

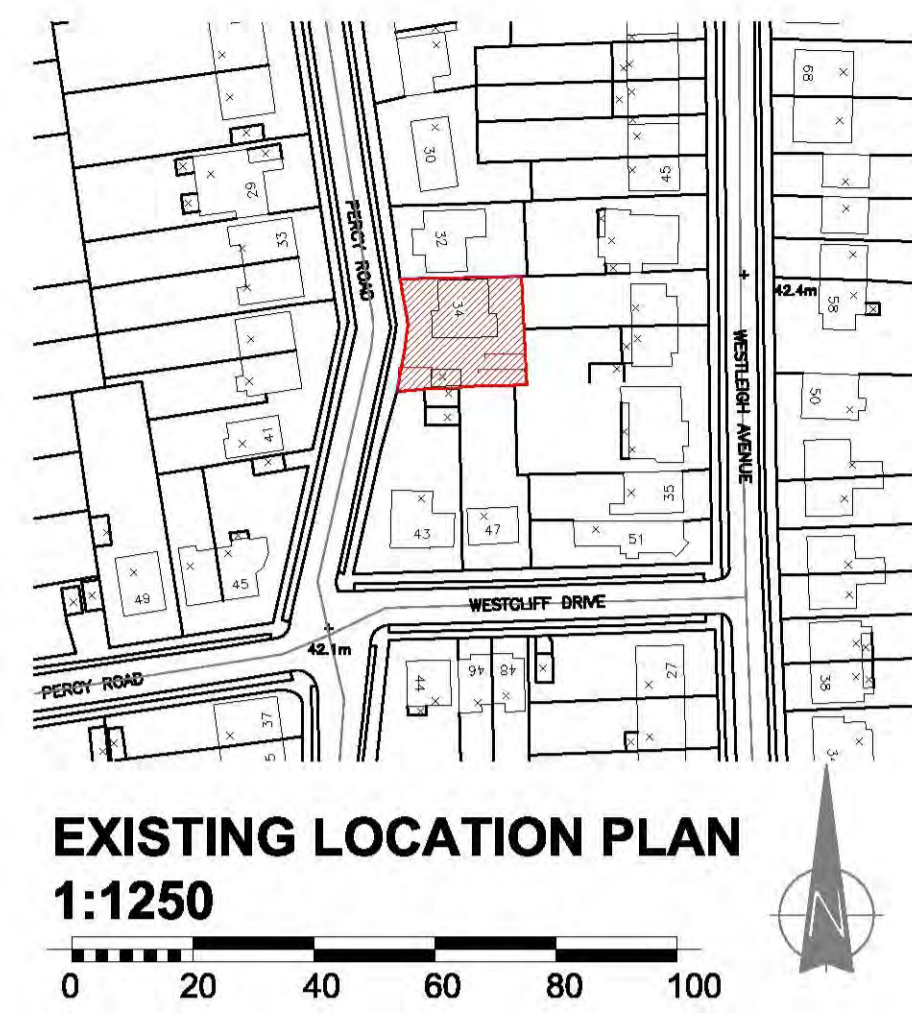

This drawing is copyright and shall not be reproduced nor used for any other purpose without written permission of the author.

Do not scale from this drawing, use figured dimensions only.

The drawing must be read in conjunction with all other project related drawings and documentation issued by the Architect and Appointed Consultants.

It is the contractor's responsibility to ensure compliance with the Building Regulations.

It is the contractor's responsibility to check all dimensions on site, any discrepancy to be reported immediately.

Details and sizes shown are indicative only and are subject to confirmation by the relevant Specialist contractor & sub-contractors.

This drawing is not to be used for Land Registry or sales purposes.

The Author is not responsible for any changes to the drawings as implemented on site without prior approval in writing.

Revision Date



knight matrix architects

upper studio
98 Broadway
leigh on sea
essex
ss9 1ab

t 01702 715517
f 01702 480492

e mail@knightmatrix.com
w www.knightmatrix.com

Client
Mrs H Collins
Project
34 Percy Road
Description

Proposed Extensions

Status		
Scale	Drawn	Date
1:100/50	tk/pde	Nov 17
Job number	Drawing no.	Revision
903	030	-