

This drawing is copyright and shall not be reproduced nor used for any other purpose without written permission of the author.

Do not scale from this drawing, use figured dimensions only.

The drawing must be read in conjunction with all other project related drawings and documentation issued by the Architect and Appointed Consultants.

It is the contractor's responsibility to ensure compliance with the Building Regulations.



It is the contractor's responsibility to check all dimensions on site, any discrepancy to be reported immediately.

Details and sizes shown are indicative only and are subject to confirmation by the relevant Specialist contractor & sub-contractors.



This drawing is not to be used for Land Registry or sales purposes.

The Author is not responsible for any changes to the drawings as implemented on site without prior approval in writing.

Revision	Date
A	Amendments following client mlg 19.01.16
B	Revised following planning mlg 16.03.17
C	Minor amendments 01.06.17

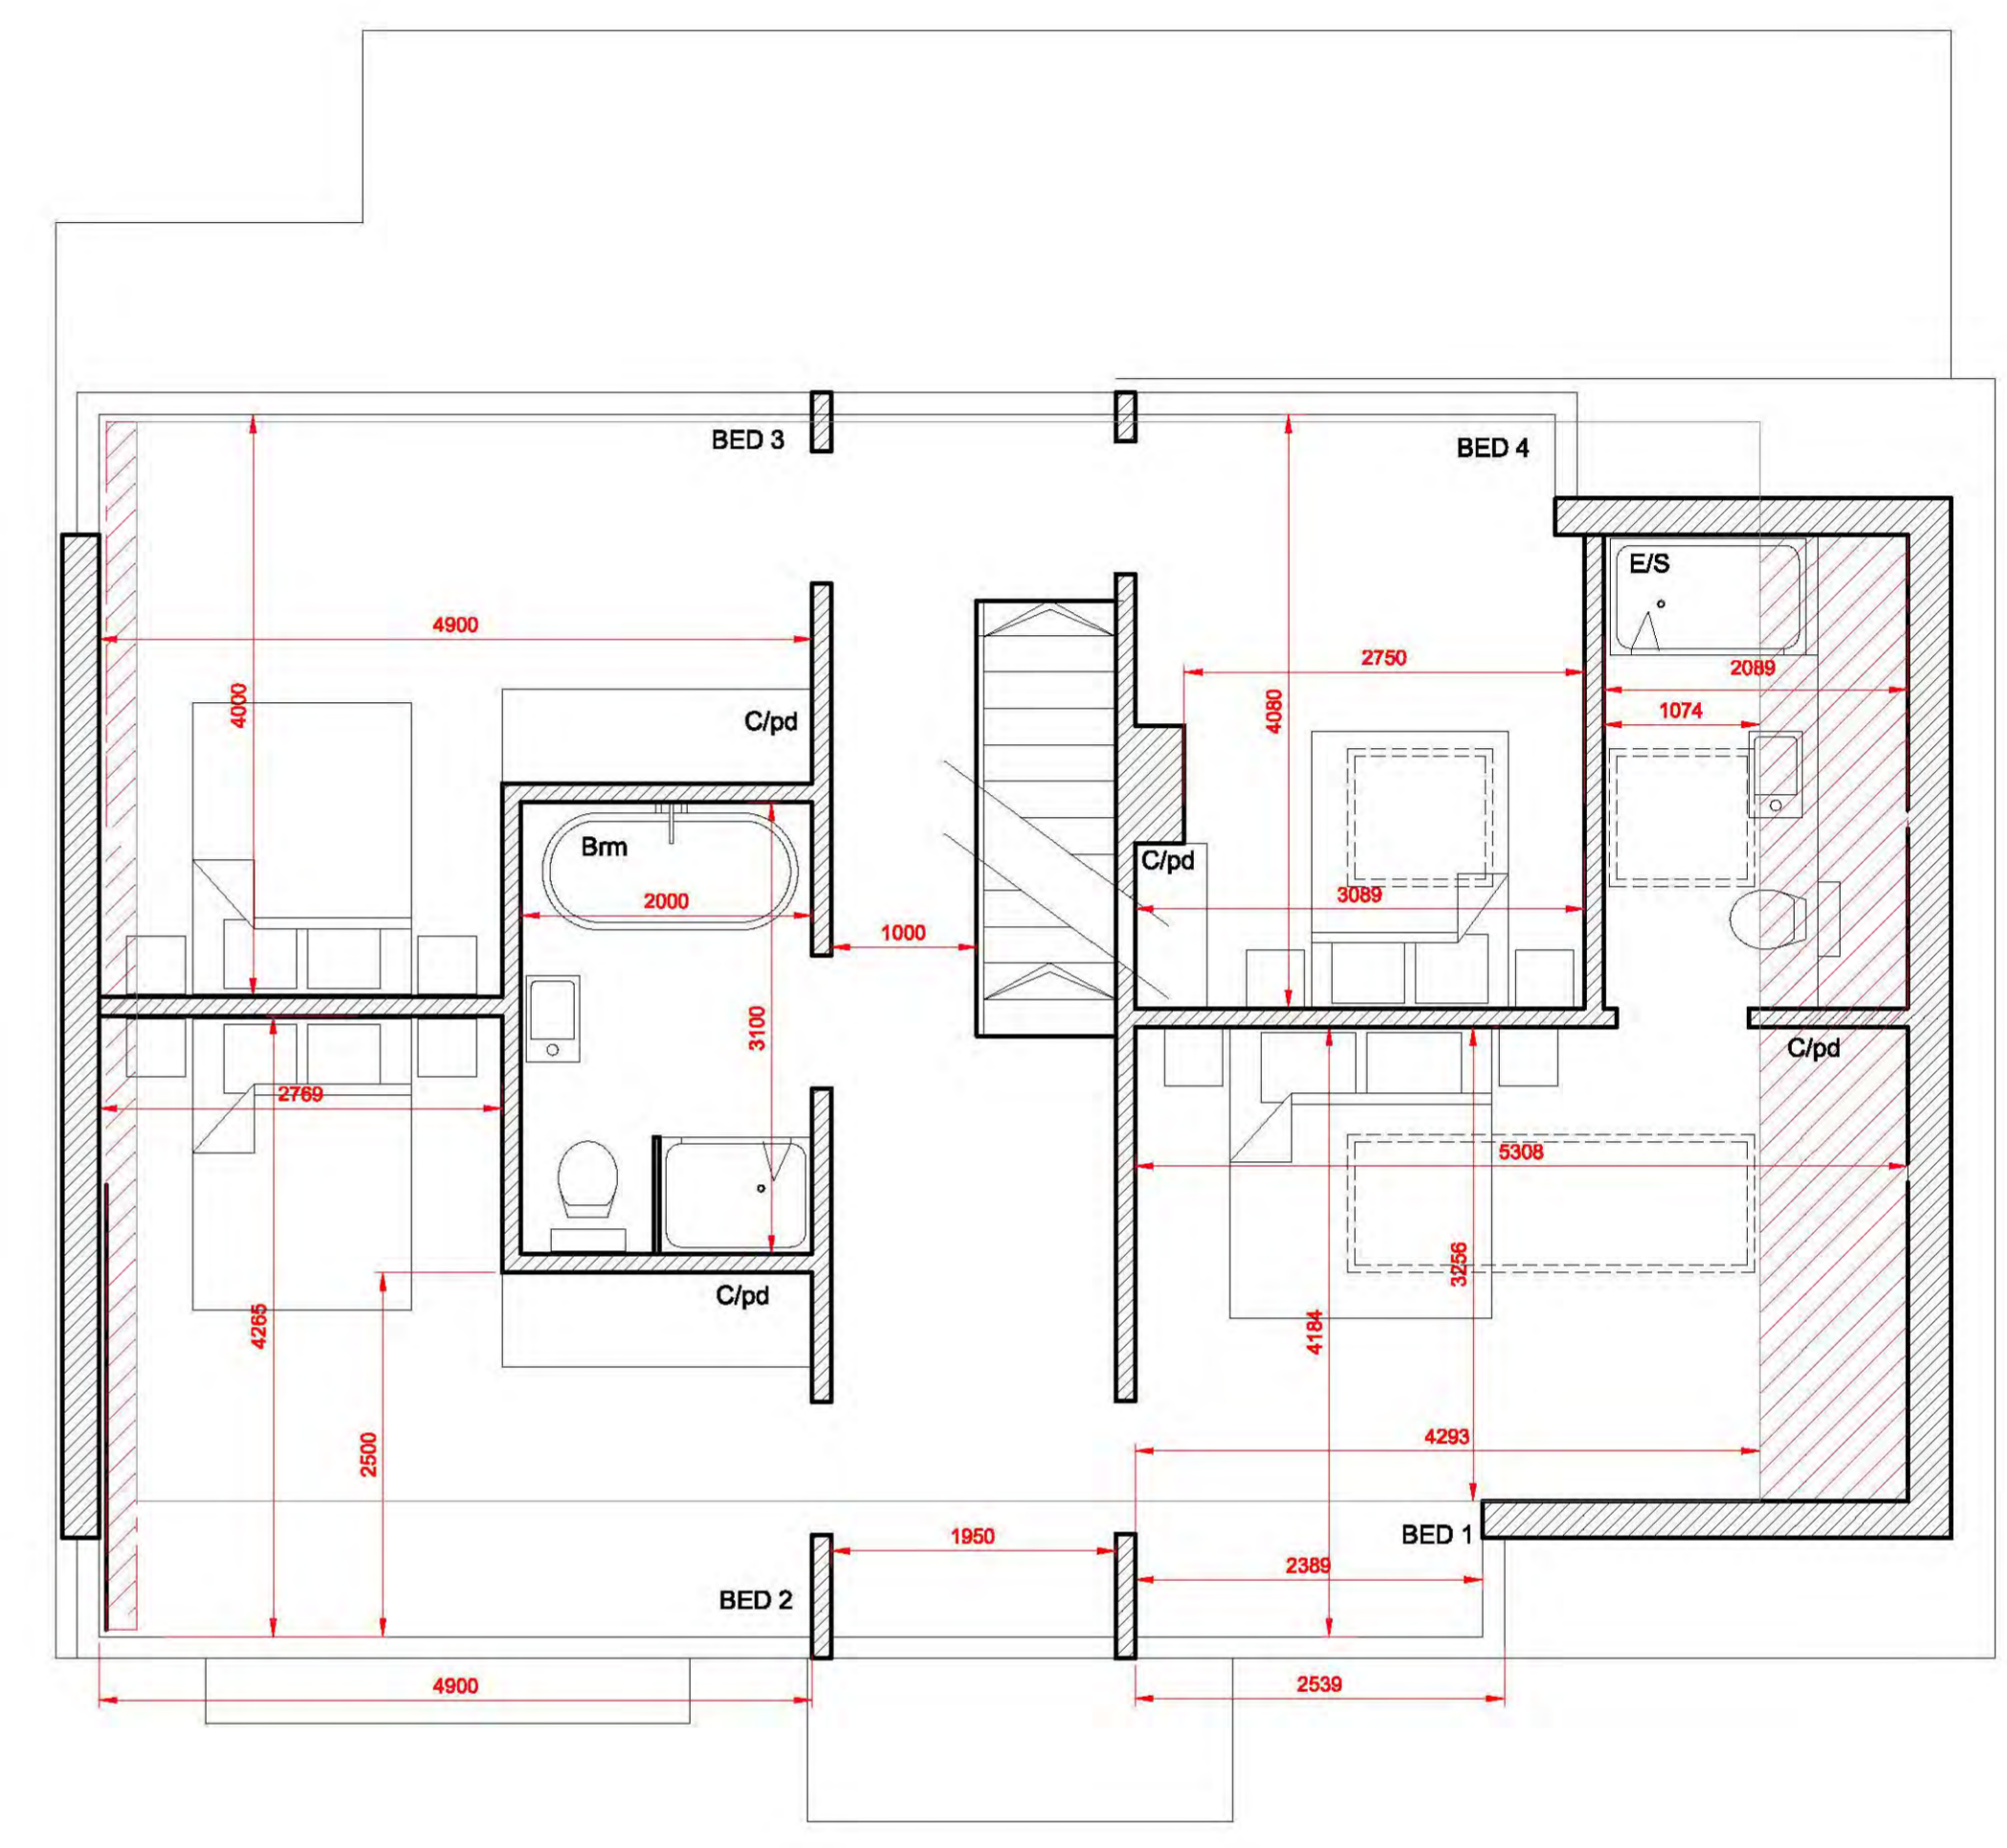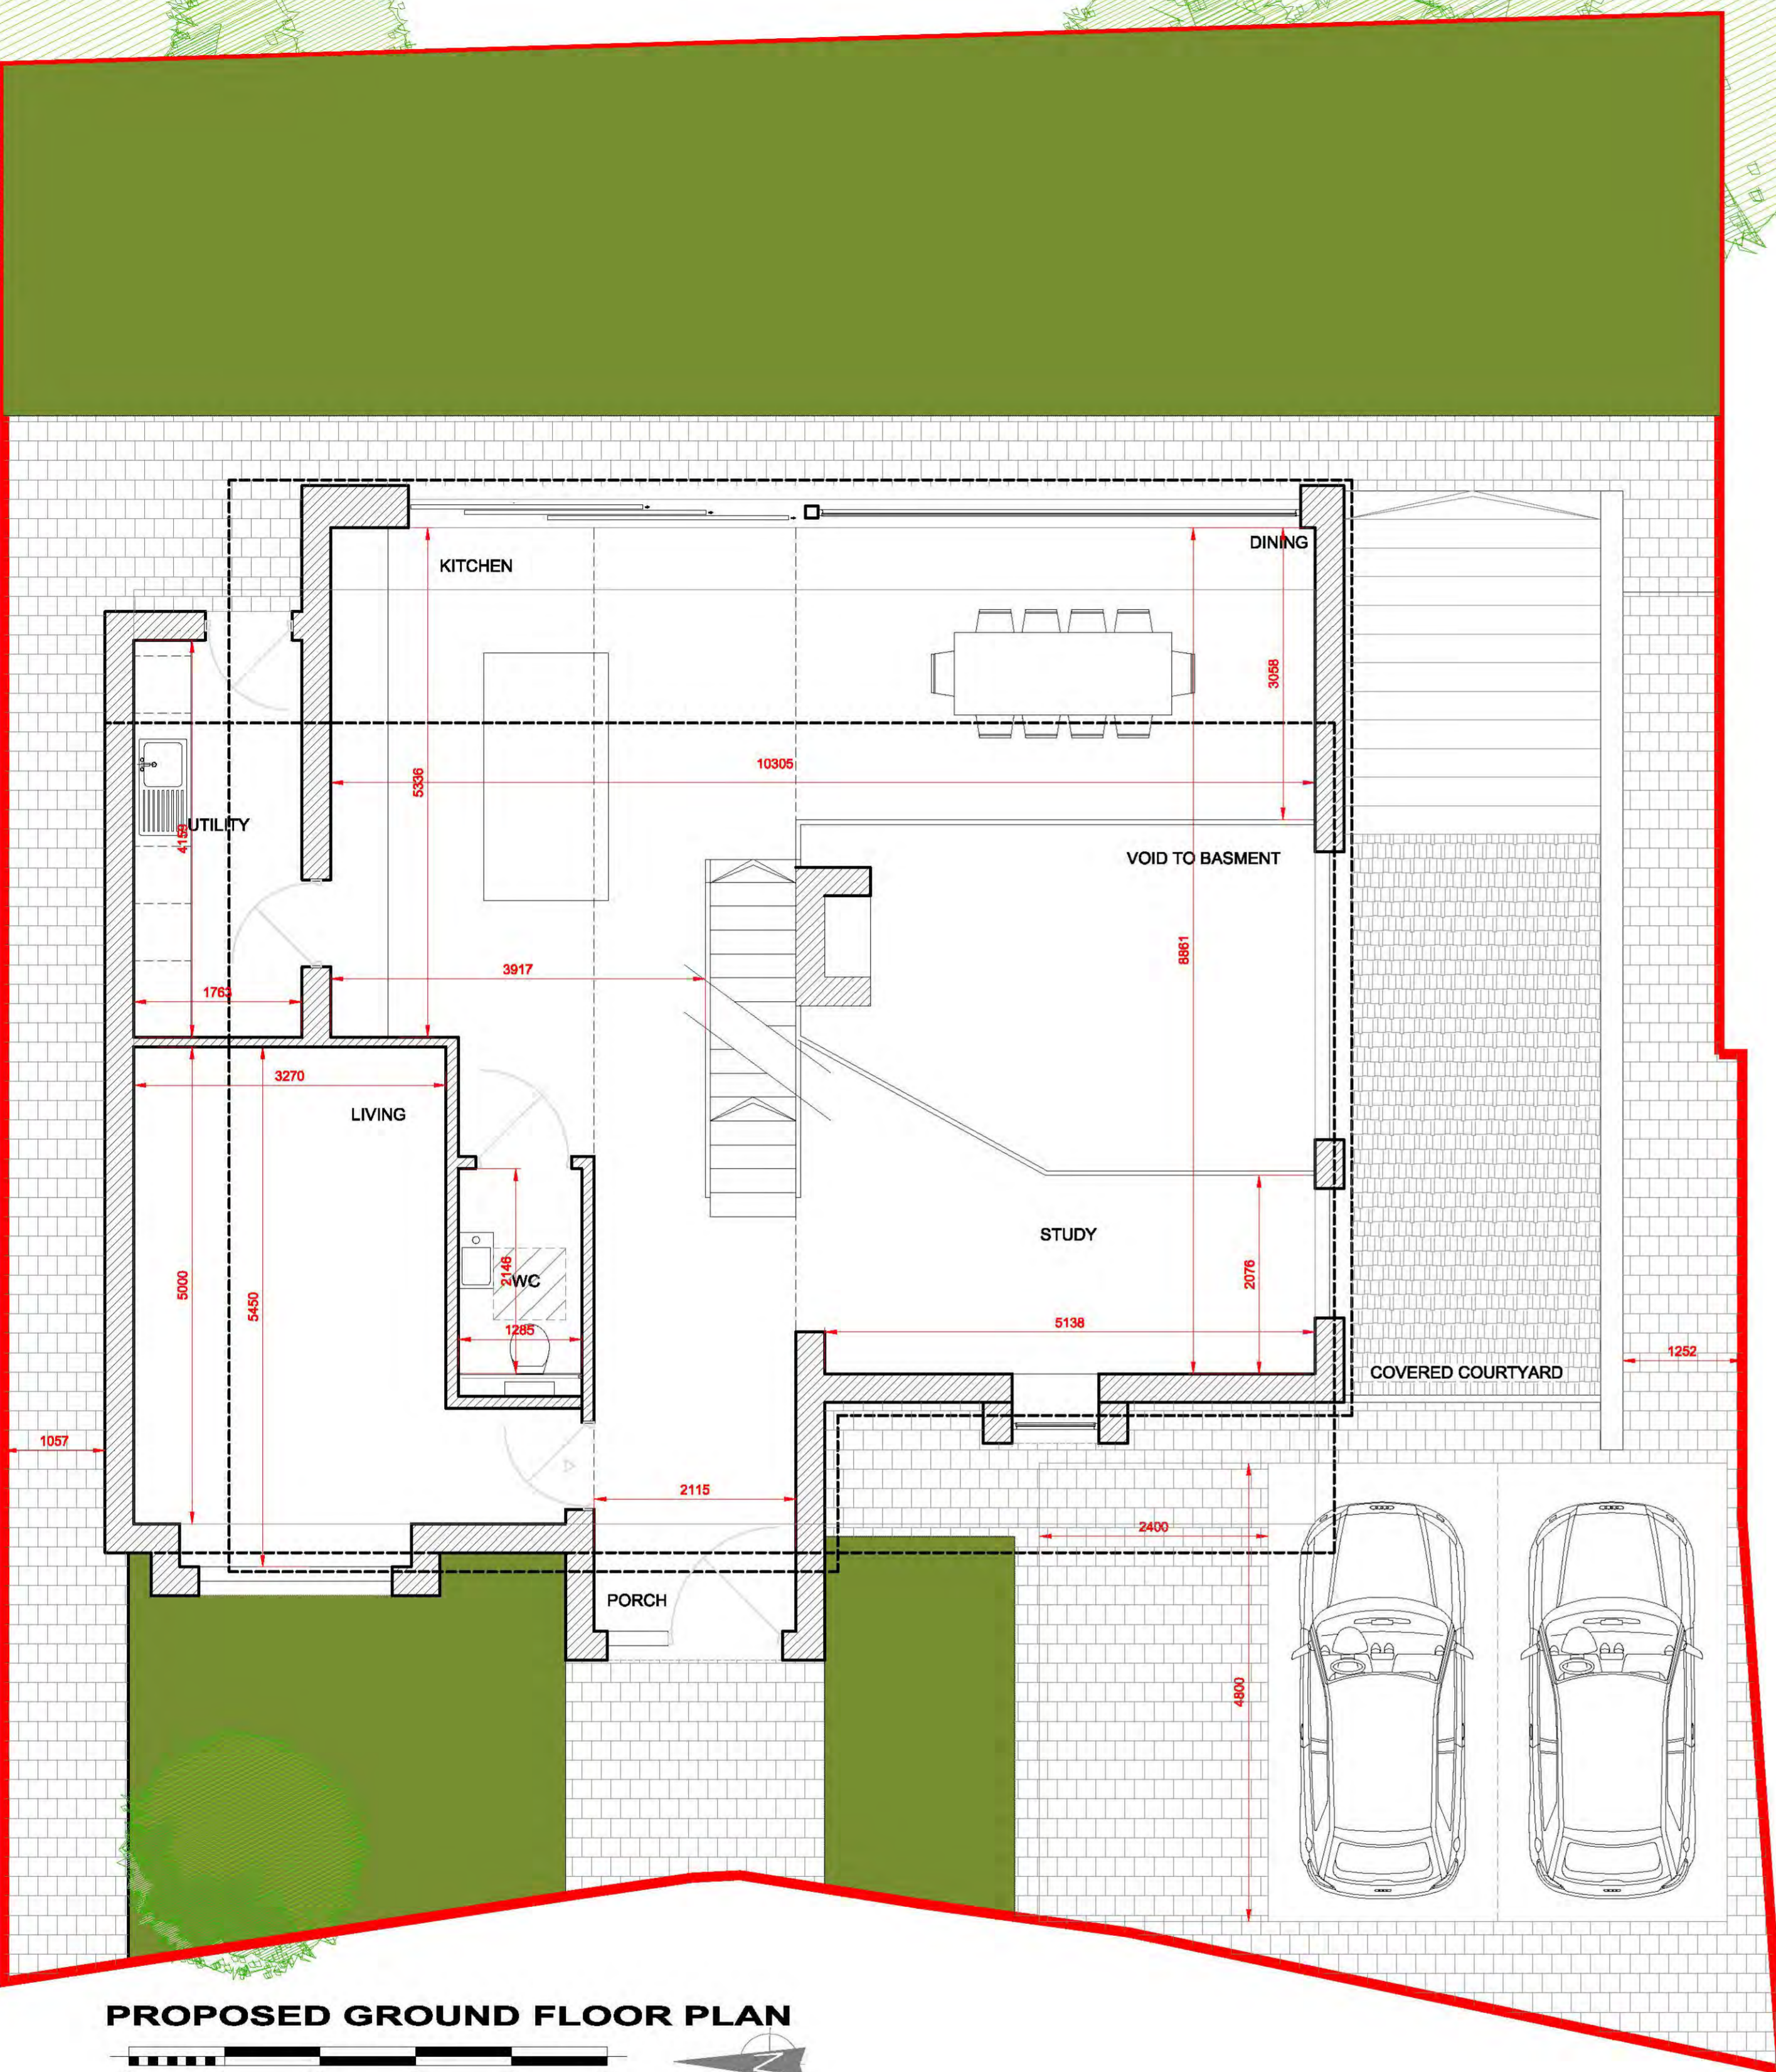

**PROPOSED FIRST FLOOR PLAN**

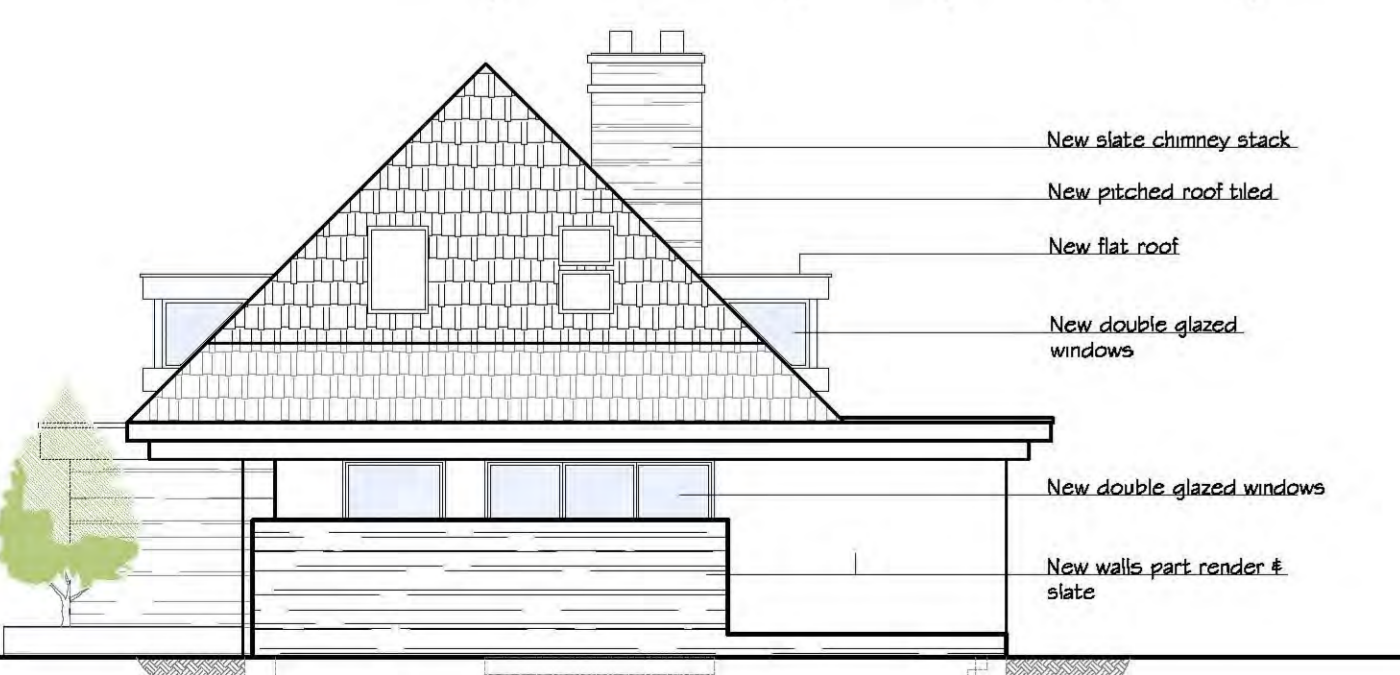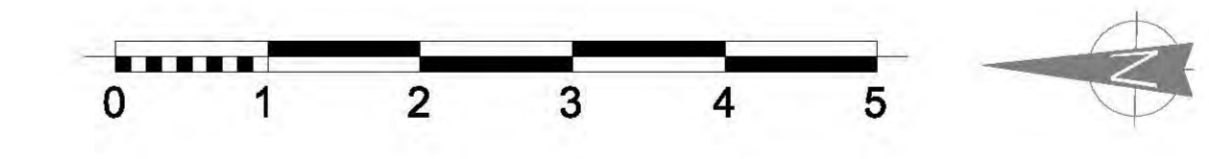


**Side Elevation**


Refused appeal proposal




**Front Elevation**

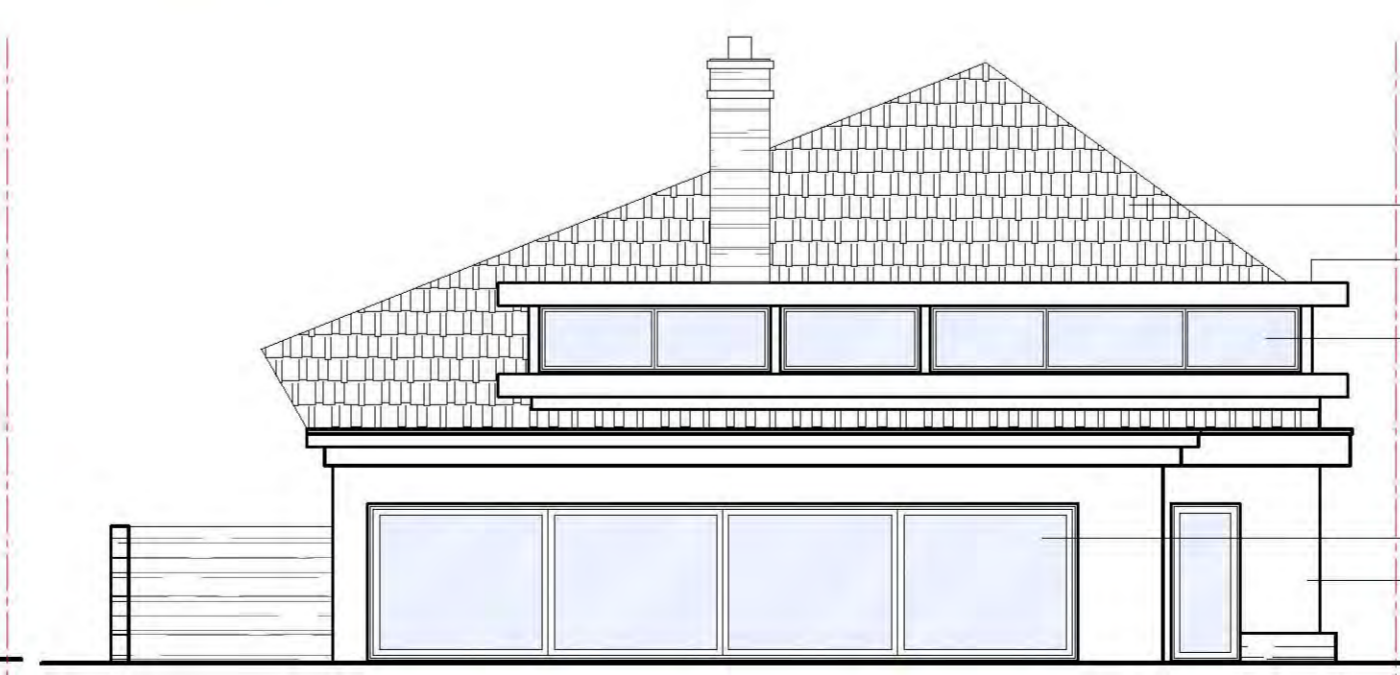

**Rear Elevation**

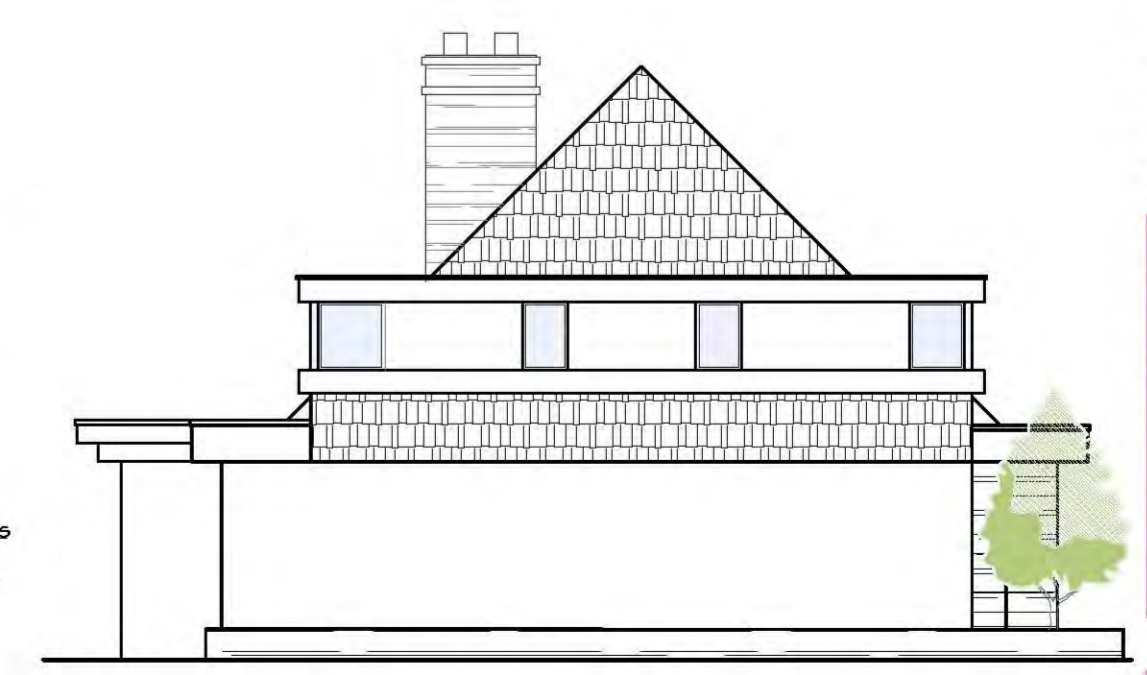

**Side Elevation**

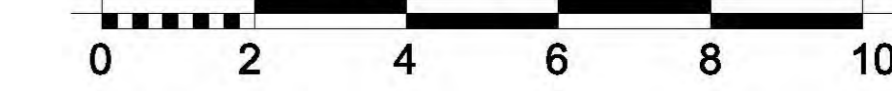

**knight gratrix architects**

upper studio  
98 broadway  
leigh on sea  
essex  
ss9 1ab

t 01702 715517  
f 01702 480492

e mail@knightgratrix.com  
w www.knightgratrix.com

Client: Mrs H Collins  
Project: 34 Percy Road

Description: Proposed Alterations

Status	Drawn	Date
Planning	tk/pde	Oct 15
Scale	1:100/50	
Job number	903	
Revision	021	C