




EXTRACT PROPOSED PLAN

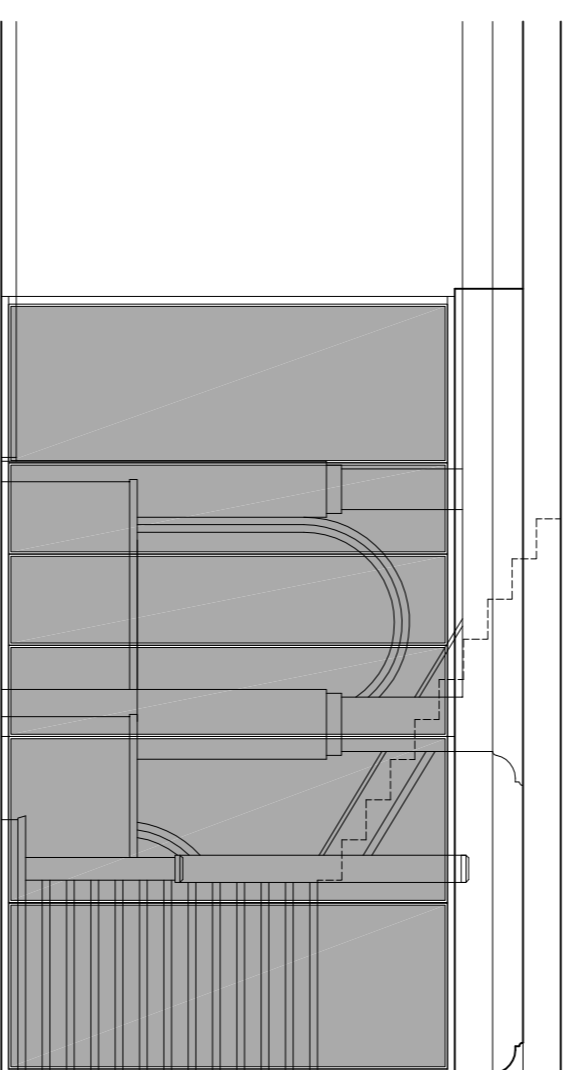


C-C PROPOSED ELEVATION

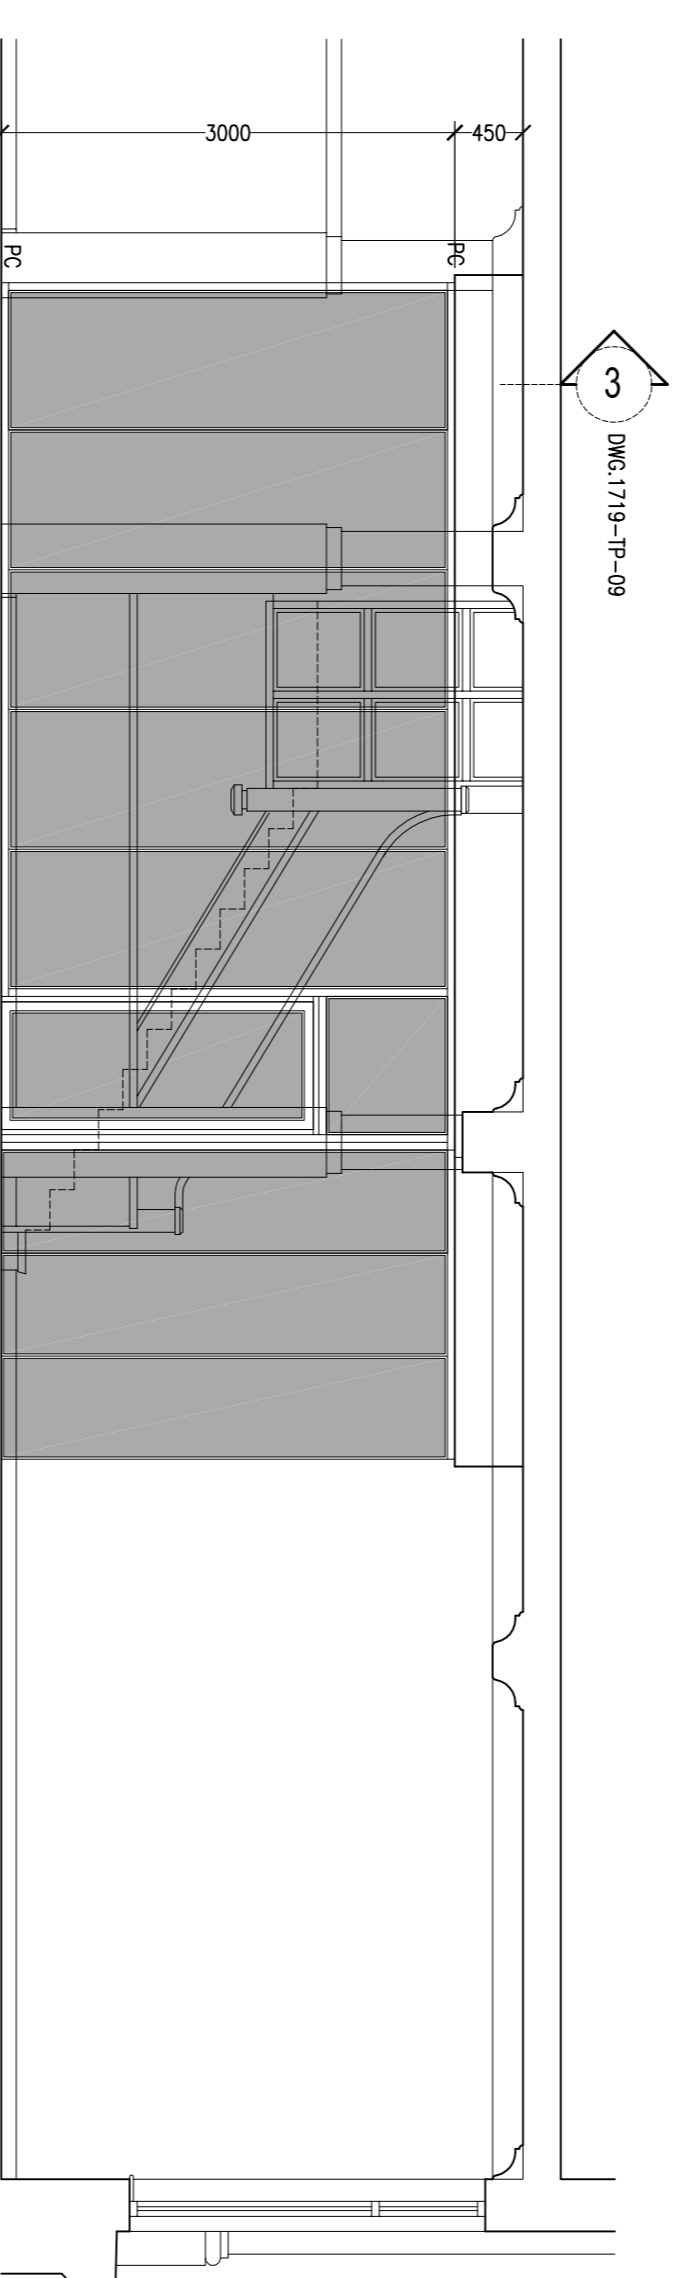

B-B PROPOSED ELEVATION

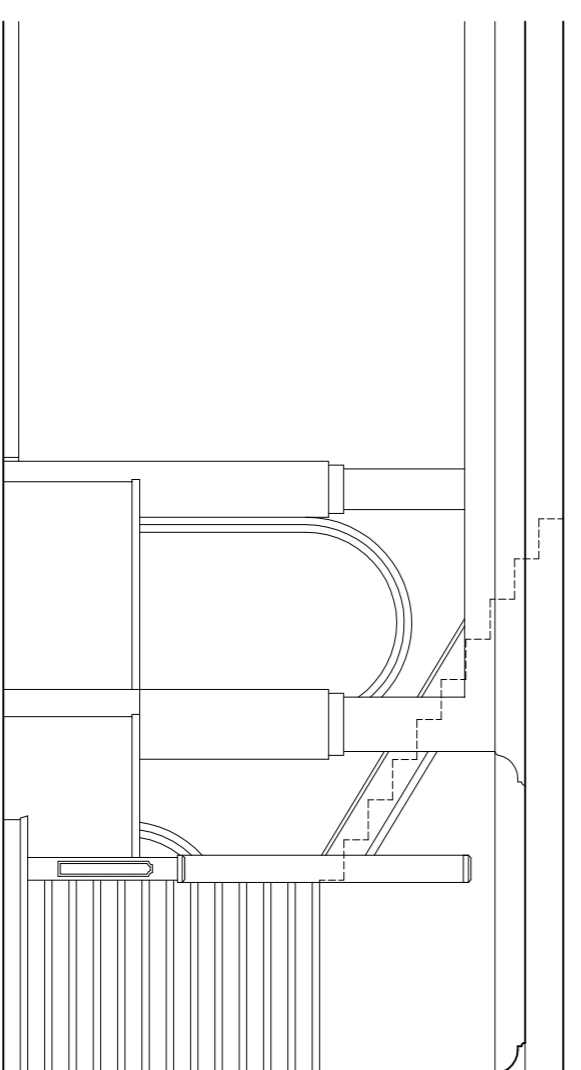

C-C EXISTING ELEVATION

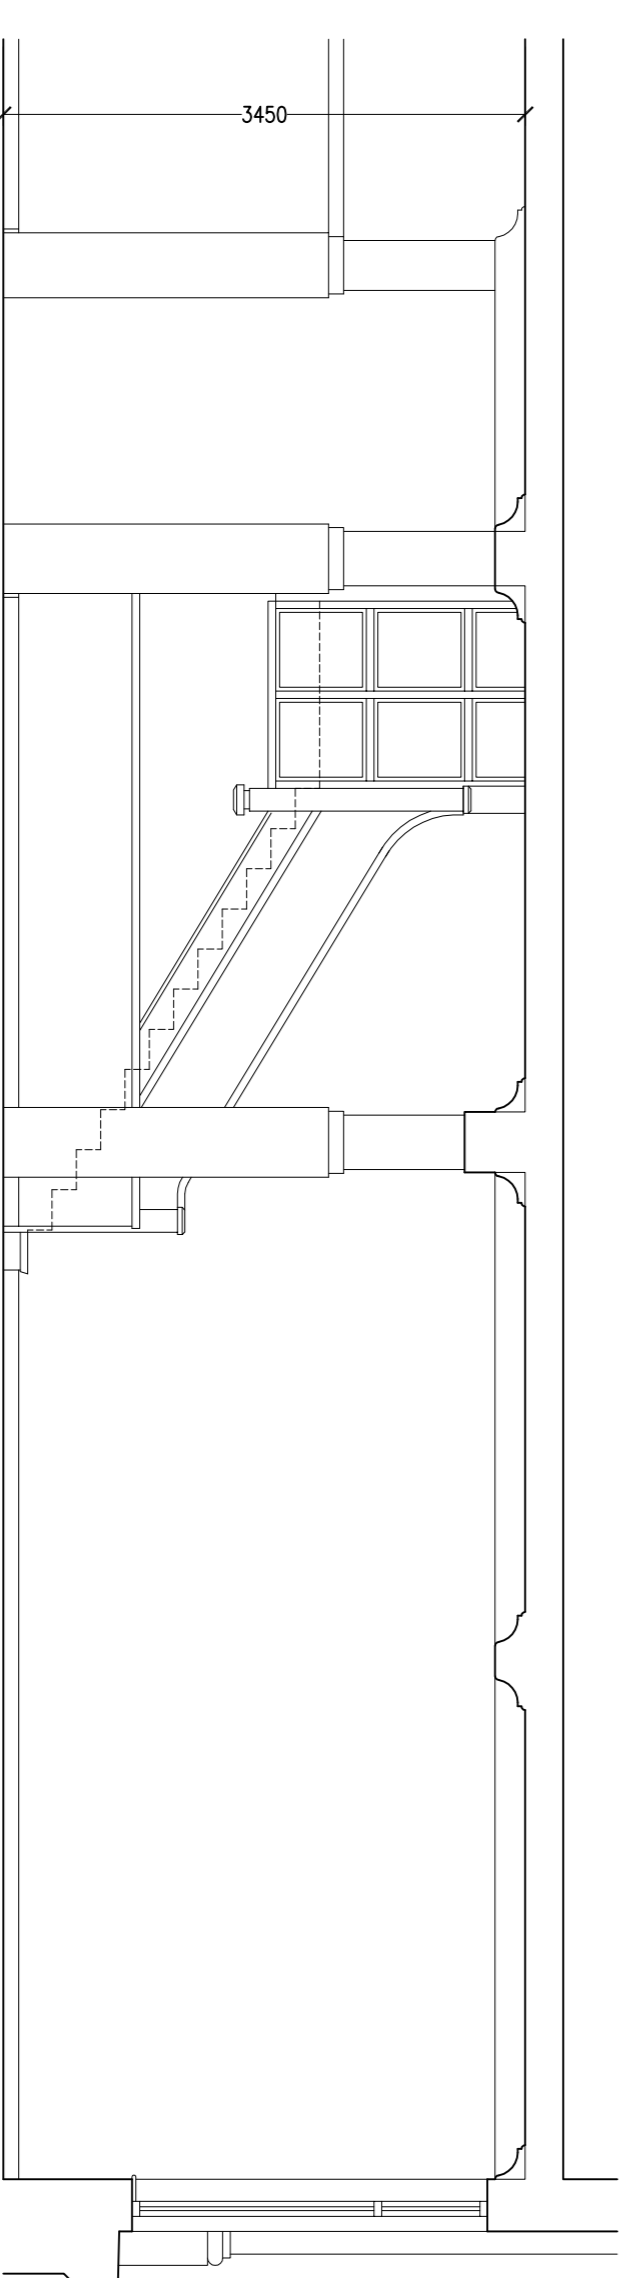

B-B EXISTING ELEVATION

FIRST FLOOR
STAR ENCLOSURE

0 1 2 3
1:30 scale METRES

TOWN PLANNING

REV.



© COPYRIGHT PROTECTED
ARCHITECTS

STUDIO 1
LEIGH PARK ROAD LEIGH ON SEA ESSEX SS9 2DU
01702 472714
www.nelsonarchitects.co.uk
admin@nelsonarchitects.co.uk

SCALE: Q/A1

DATE: JAN-2018

CLIENT: AGE CONCERN
JOB: 138-140 HAMLET COURT ROAD, WESTCLIFF SS9 7LN

DWG NO. 1719-TP-04