



EXTRACT PROPOSED PLAN

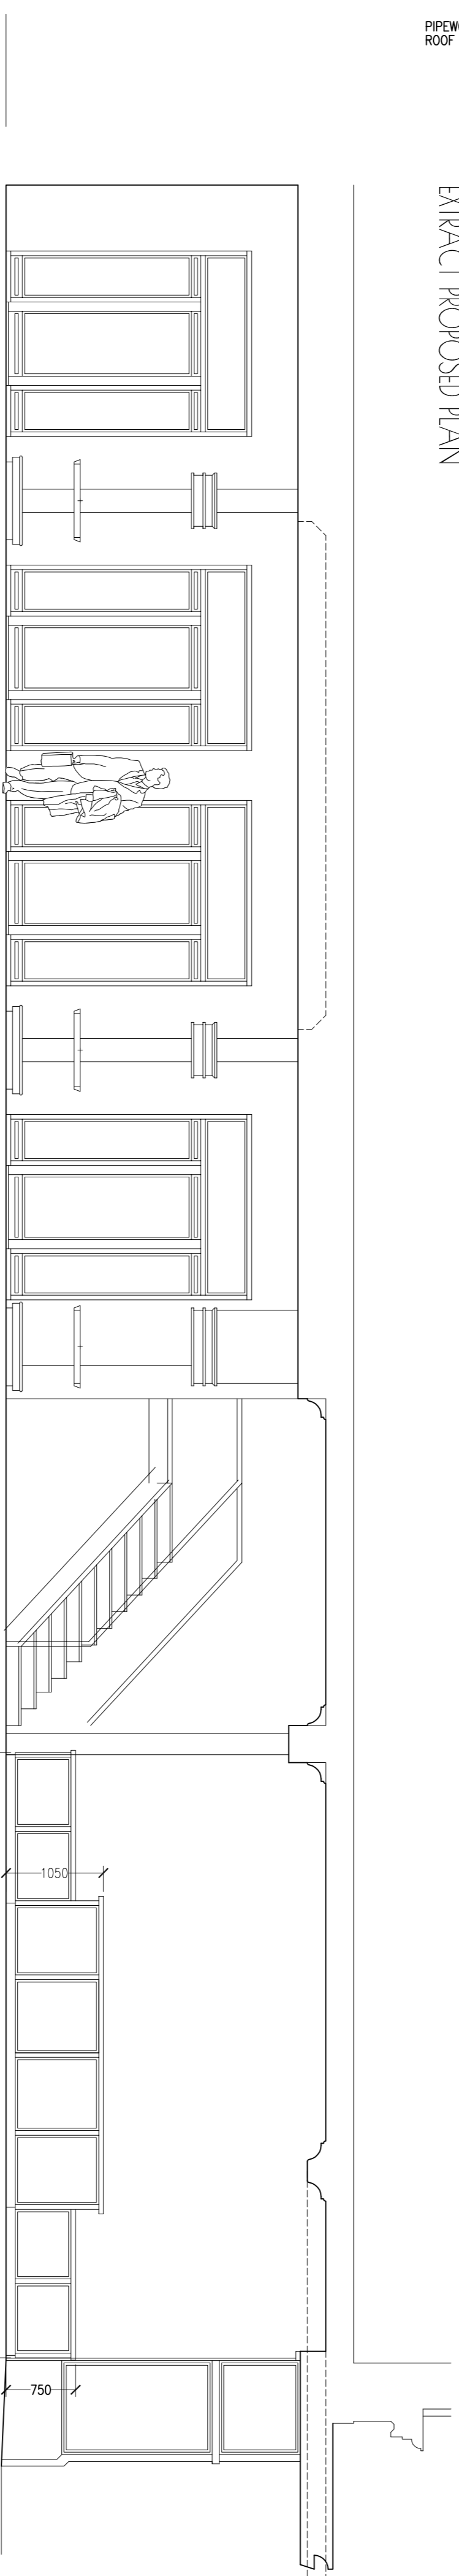


A-A PROPOSED ELEVATION

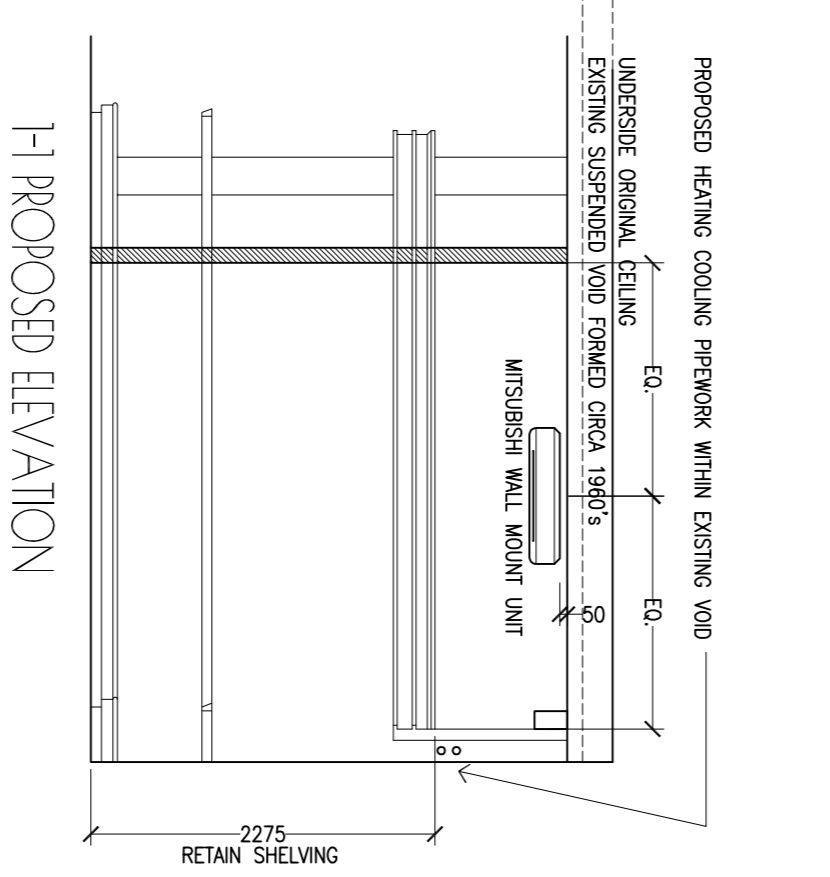

1-1 PROPOSED ELEVATION

GROUND FLOOR  
WALL DIVIDER SCREENS

TOWN PLANNING

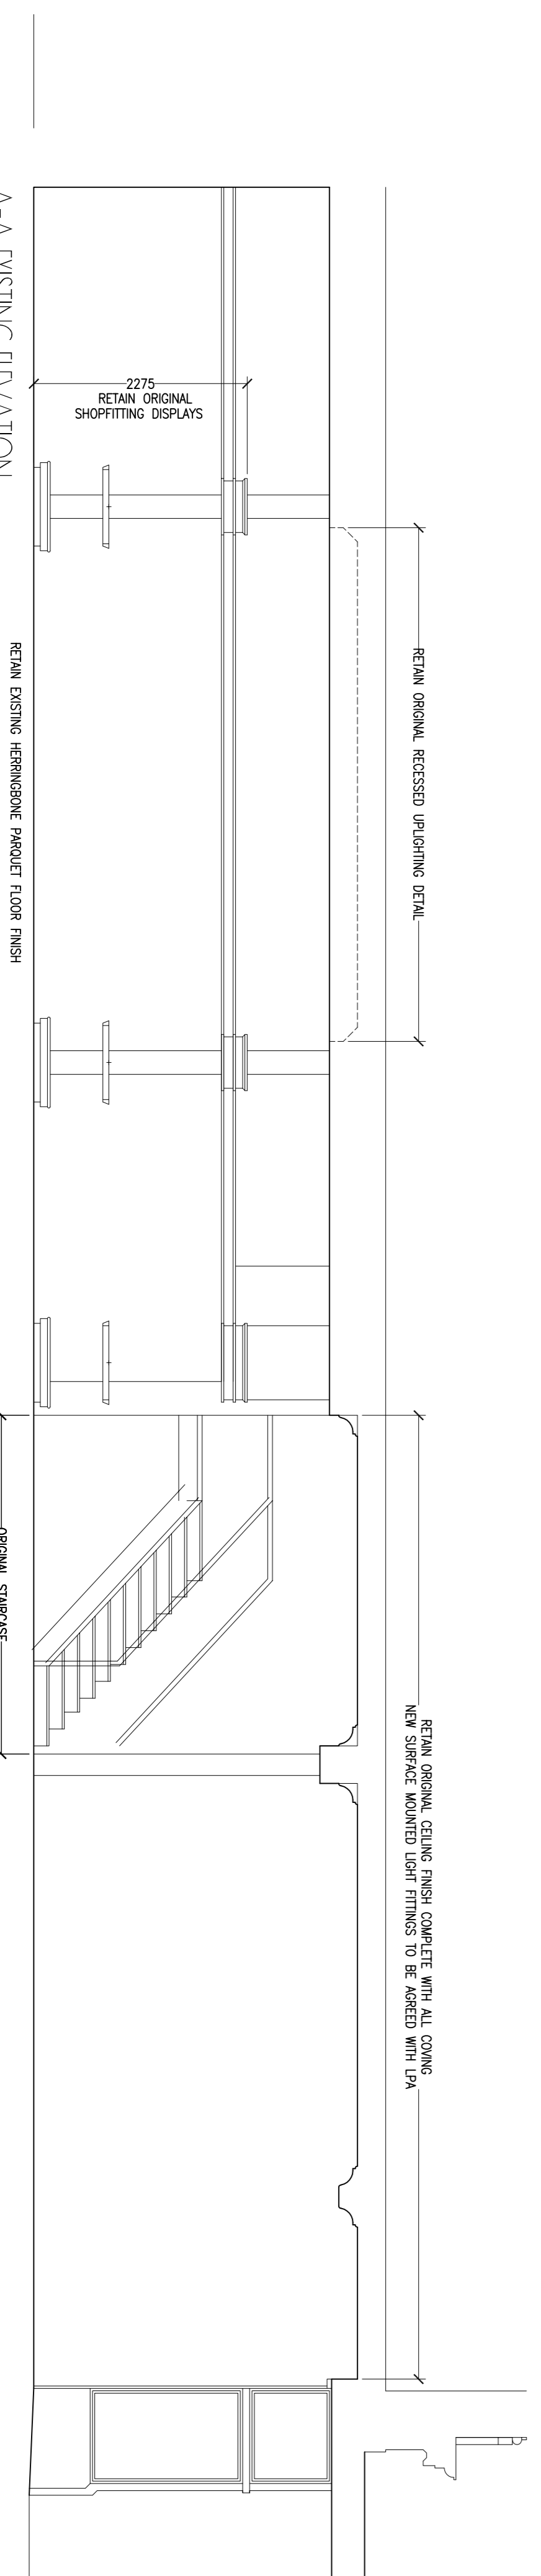

A-A EXISTING ELEVATION

REV. D 26-02-18 DOOR LEAF WITH GLAZIFICATION+ PREWORK ADDED  
 REV. C 20-02-18 UPDATE/ADJUST DESIGN  
 REV. B 07-02-18 PRE-COMM REVISIONS REDESIGN/REWORK/REWORK ADDED  
 REV. A 29-01-18 UNBLENDED DESIGN/INTERIM/REWORK ADDED

**metson**  
 ARCHITECTS  
 © COPYRIGHT PROTECTED  
 STUDIO 1  
 www.metsonarchitects.co.uk  
 LEIGH PARK ROAD LEIGH ON SEA ESSEX SS9 2DU  
 01702 472714 adm@metsonarchitects.co.uk

SCALE: 0 1 2 3  
 0 1 2 3 METRES  
 0 1 2 3 METRES

SCALE: 1:50 SCALE  
 DATE: JAN-2018  
 CLIENT: AGE CONCERN  
 JOB: 138-140 HAMLET COURT ROAD, WESTCLIFF SS9 7JN

DWG NO. 1719-TP-05-D

GROUND FLOOR