



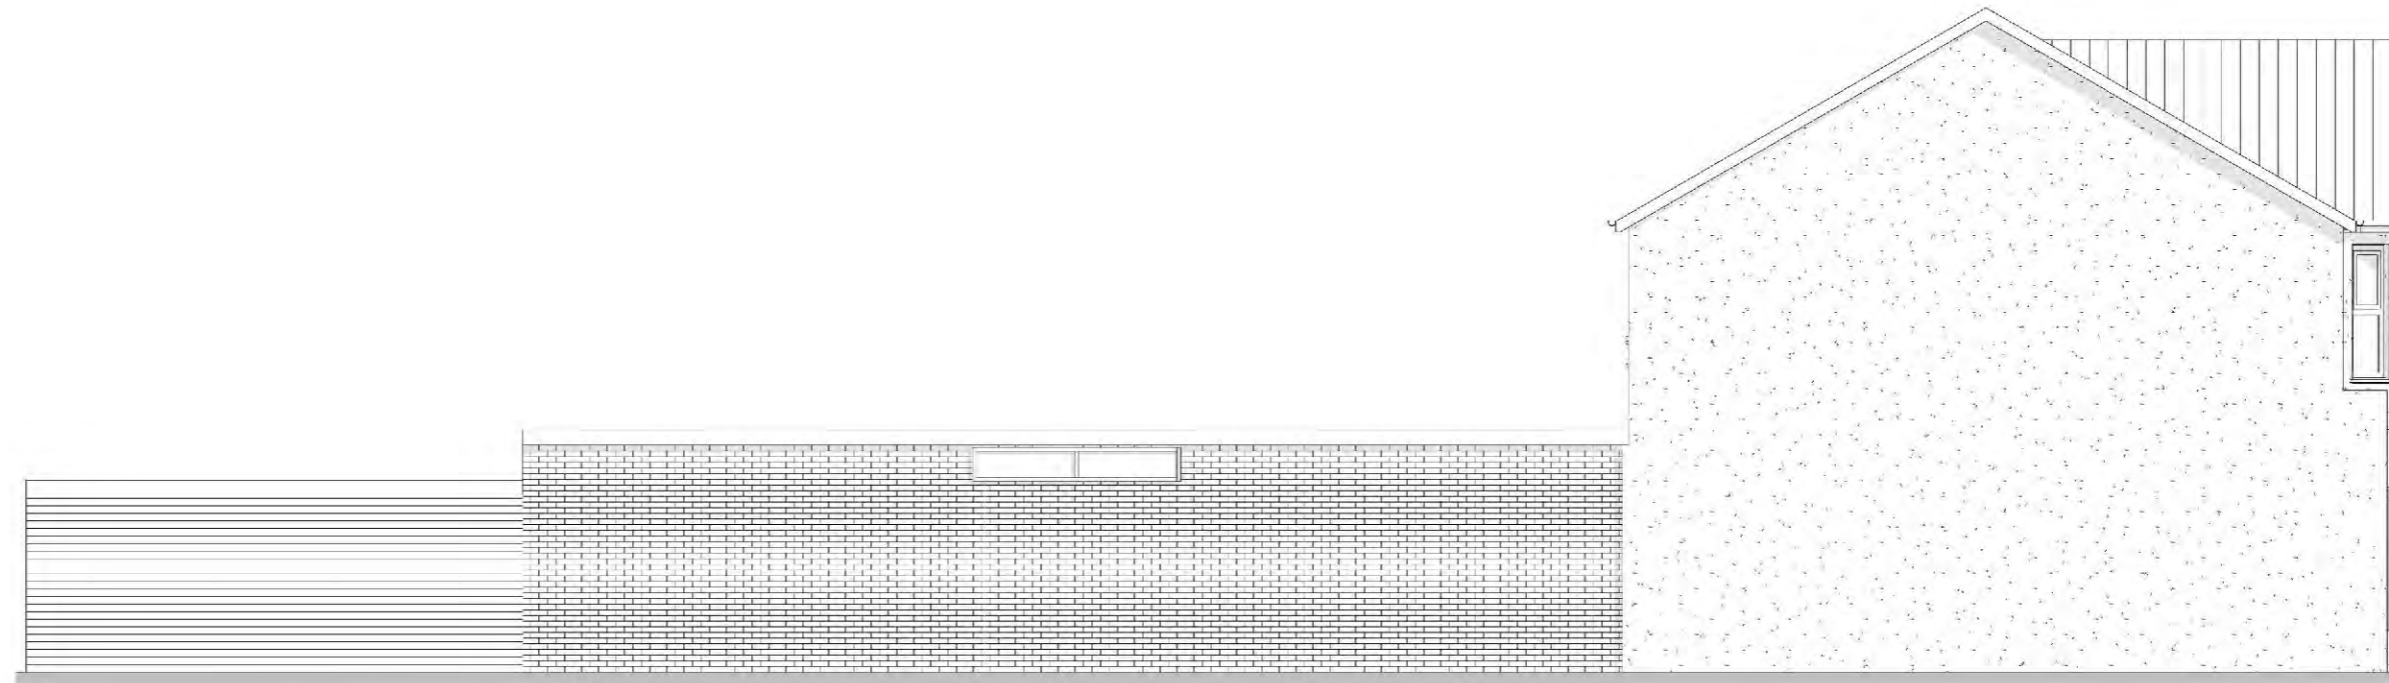

1 Existing Elevation - East
1 : 100

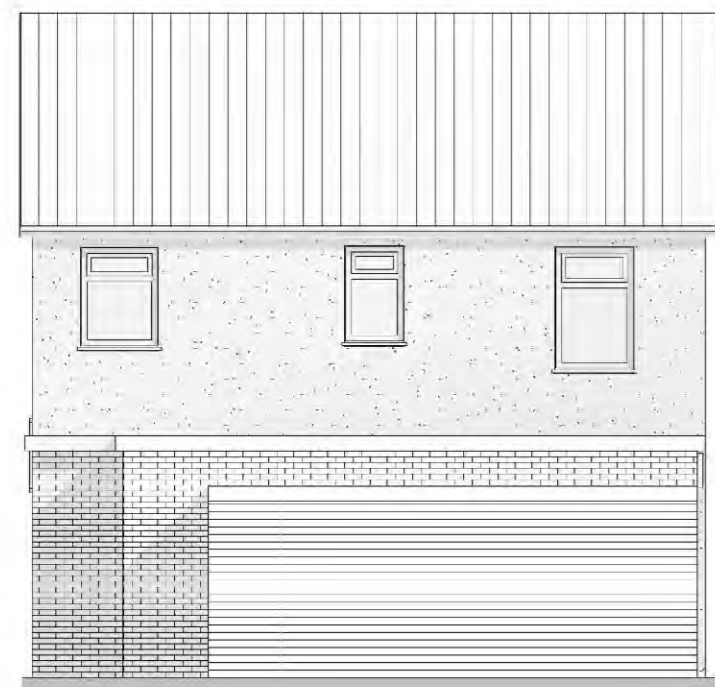

4 Existing Elevation - South
1 : 100



3 Existing Elevation - West
1 : 100



2 Existing Elevation - North
1 : 100

AWAITING TOWN PLANNING APPROVAL

Rev	By/Clk	Date	Description
-----	--------	------	-------------

Contractors are to check dimensions of all issued drawings and to notify the Architect immediately of any discrepancy.
DO NOT SCALE
BGA Architects is the trading name of Bernard Gooding Associates LLP © Copyright Reserved



The Gallery / The Old Gas Works /
43 Progress Road / Leigh on Sea / Essex / SS9 5PR
Tel: 01702 471057 Web: www.bga-architects.com
Email: info@bga-architects.com QQV3

Client:
Mark Higgins

Project Description:
117/119 Hamstel Road
Southend-on-Sea
Essex, SS4 4LA

Drawing Title:
Existing Elevations

Project No: 17-047A	Draw No: 2-001	
Date: 27/04/17	Drawn By: SK	Clk By: PH
Scale: 1 : 100	Reason: @ A2	