





Ground Floor

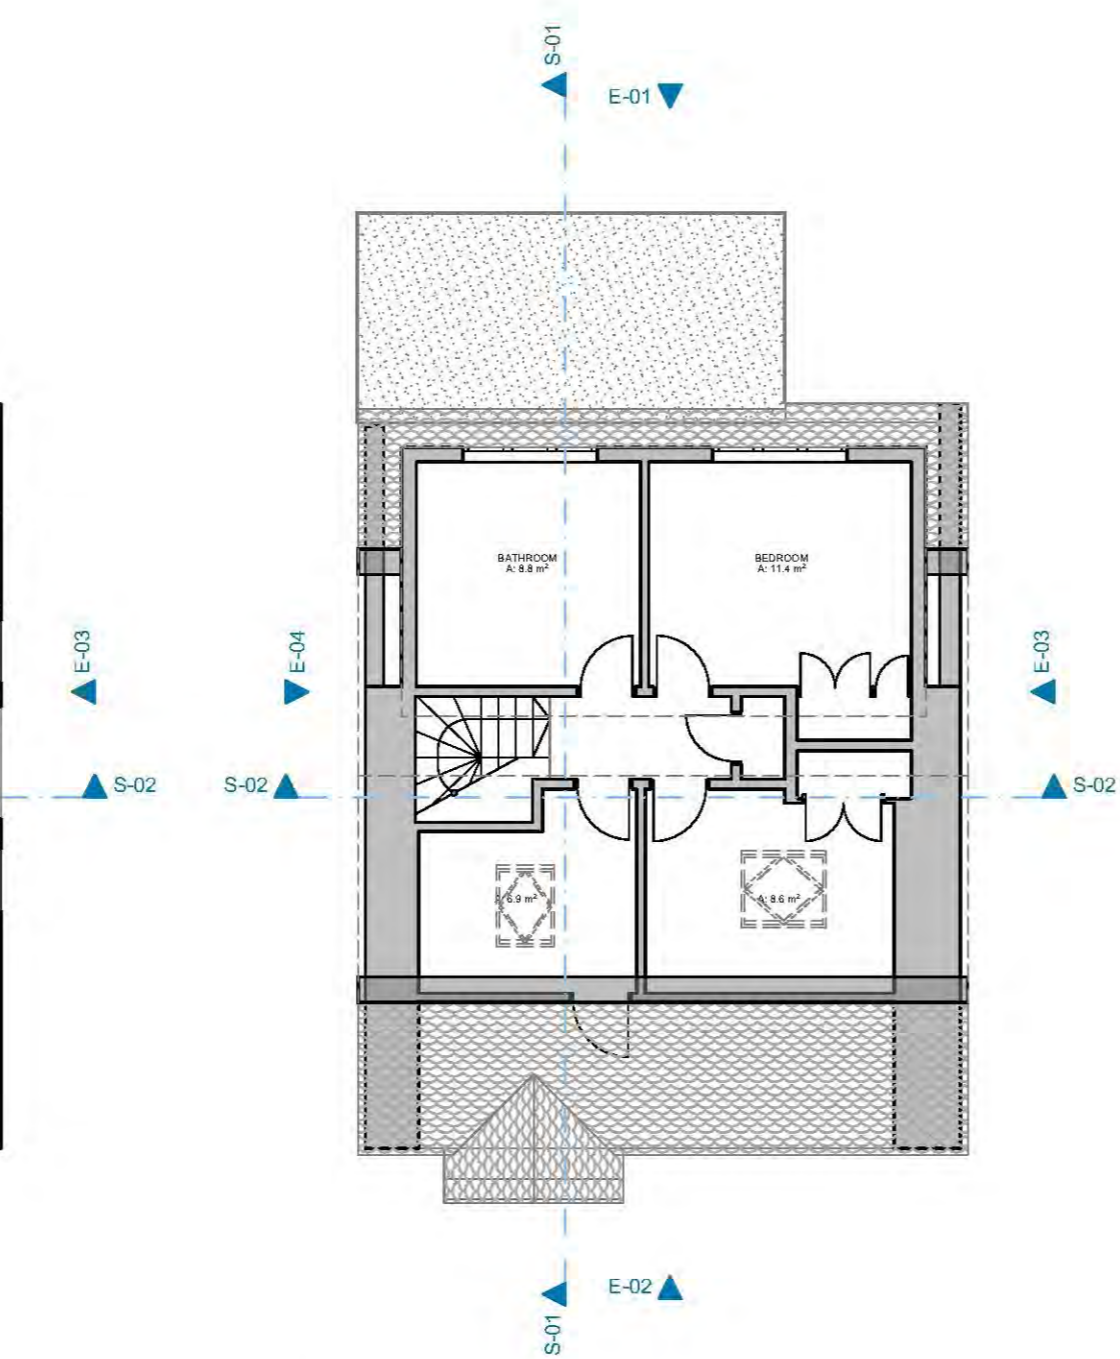

First Floor

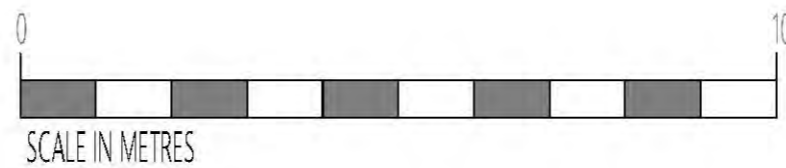

Scale 1:100

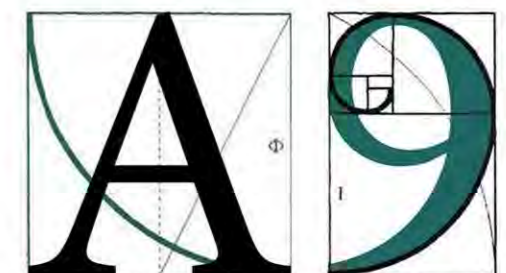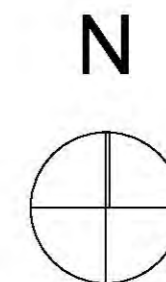

**ARCHITECTURE**

255 London Road, Hadleigh, Essex, SS7 2BN

Info@A9Architecture.co.uk

Tel: 01702558888

Project:  
27 Glenbervie Drive  
Leigh-on-Sea  
Essex  
SS9 3JU

Drawing Title:  
Existing Plans

Client:  
Adam & Nikki Kantor

Drawn: TV	Checked: DP	Date: 3/20/2018	Scale: 1:100	Paper Size: A3
--------------	----------------	--------------------	-----------------	-------------------

Job no. 1097	Dwg. no. 03	Revision: C	<input checked="" type="checkbox"/> Preliminary <input type="checkbox"/> Design <input type="checkbox"/> Tender <input type="checkbox"/> Contract <input type="checkbox"/> Working
-----------------	----------------	----------------	--