


Do not scale this drawing. Work to figured dimensions only. This drawing is copyright of APS Design and should only be reproduced with their express permission. Check all dimensions on site. Any discrepancies should be reported to APS Design prior to commencement.

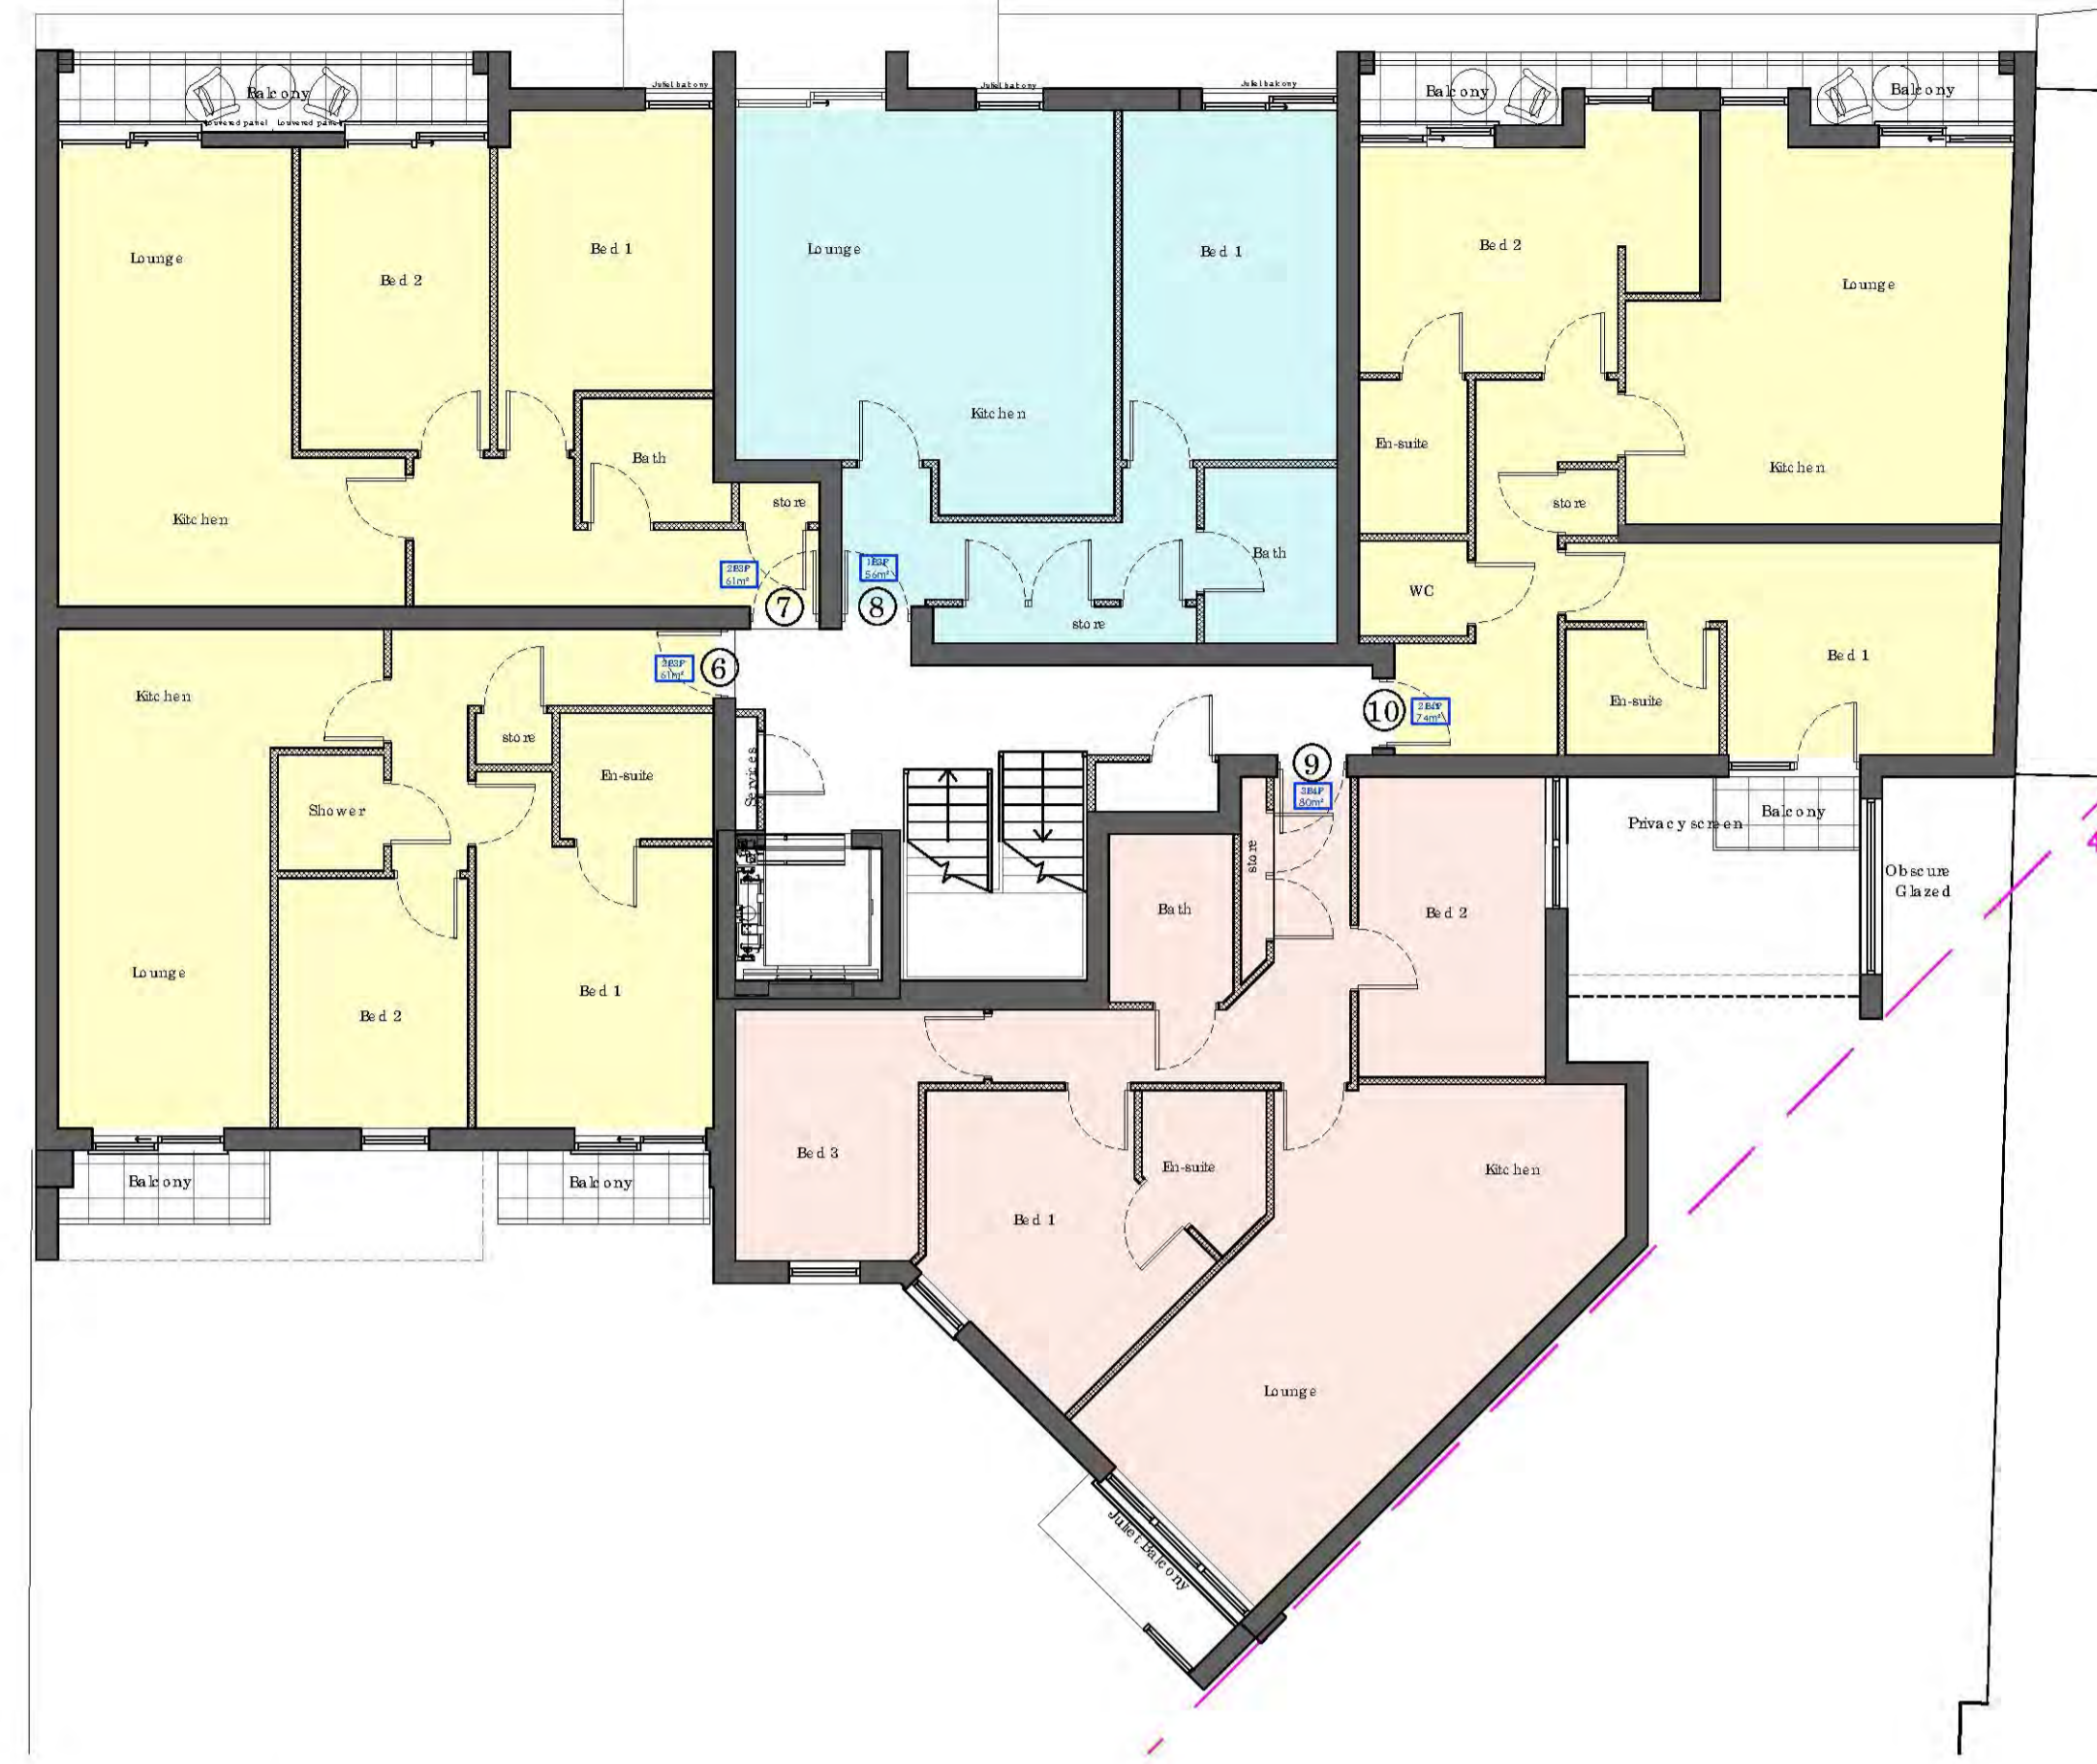

1 Proposed Ground

Scale: 1:100



2 Proposed First

Scale: 1:100

Schedule of accommodation

LEVEL	GROUND FLOOR	FIRST FLOOR	SECOND FLOOR	THIRD FLOOR	FOURTH FLOOR
NUMBER OF FLATS (per floor)	5	5	5	5	2
1 BED FLATS (2)	1B1P 55m ²	1B1P 55m ²	1B1P 55m ²		
2 BED FLATS (13)	2B1P 61m ²	2B1P 61m ²	2B1P 61m ²	2B1P 69m ²	2B4P 94m ²
	2B1P 61m ²	2B1P 61m ²	2B1P 61m ²	2B4P 72m ²	
	2B1P 65m ²	2B4P 74m ²	2B4P 77m ²		
3 BED FLATS (7)	3B4P 80m ²	3B4P 80m ²	3B4P 80m ²	3B4P 80m ²	3B6P 110m ²

TOTAL NUMBER OF FLATS: 21

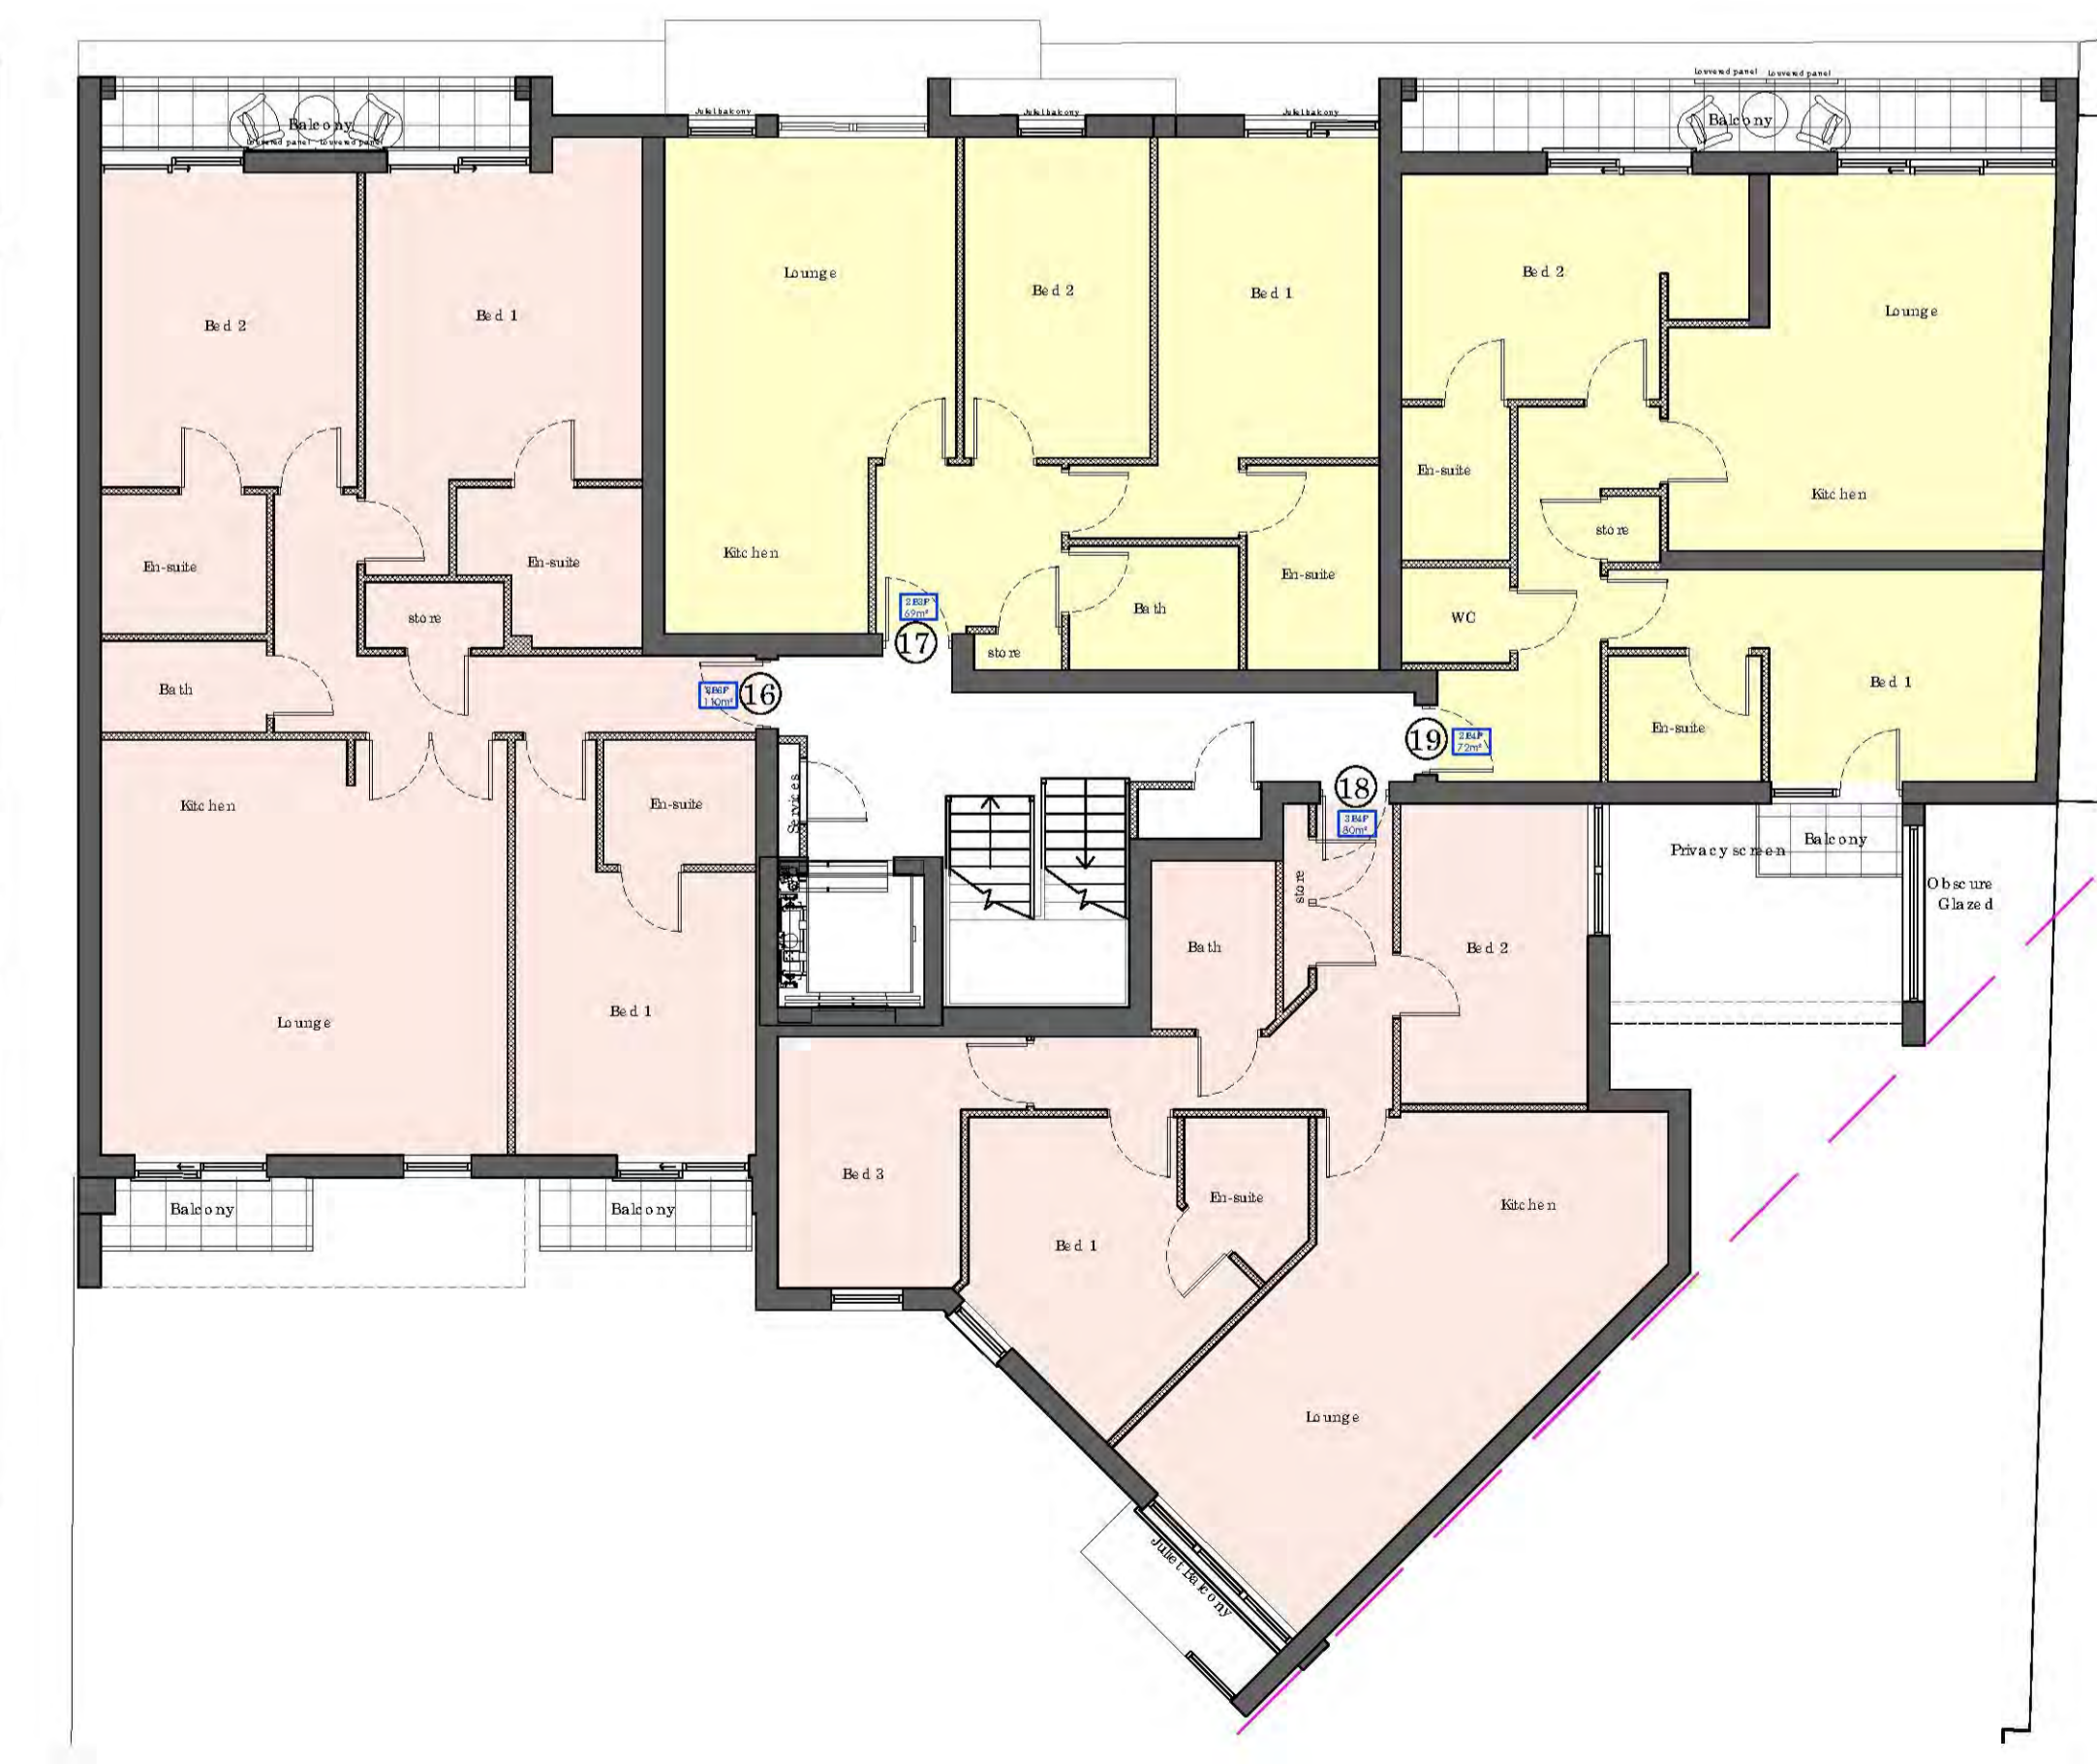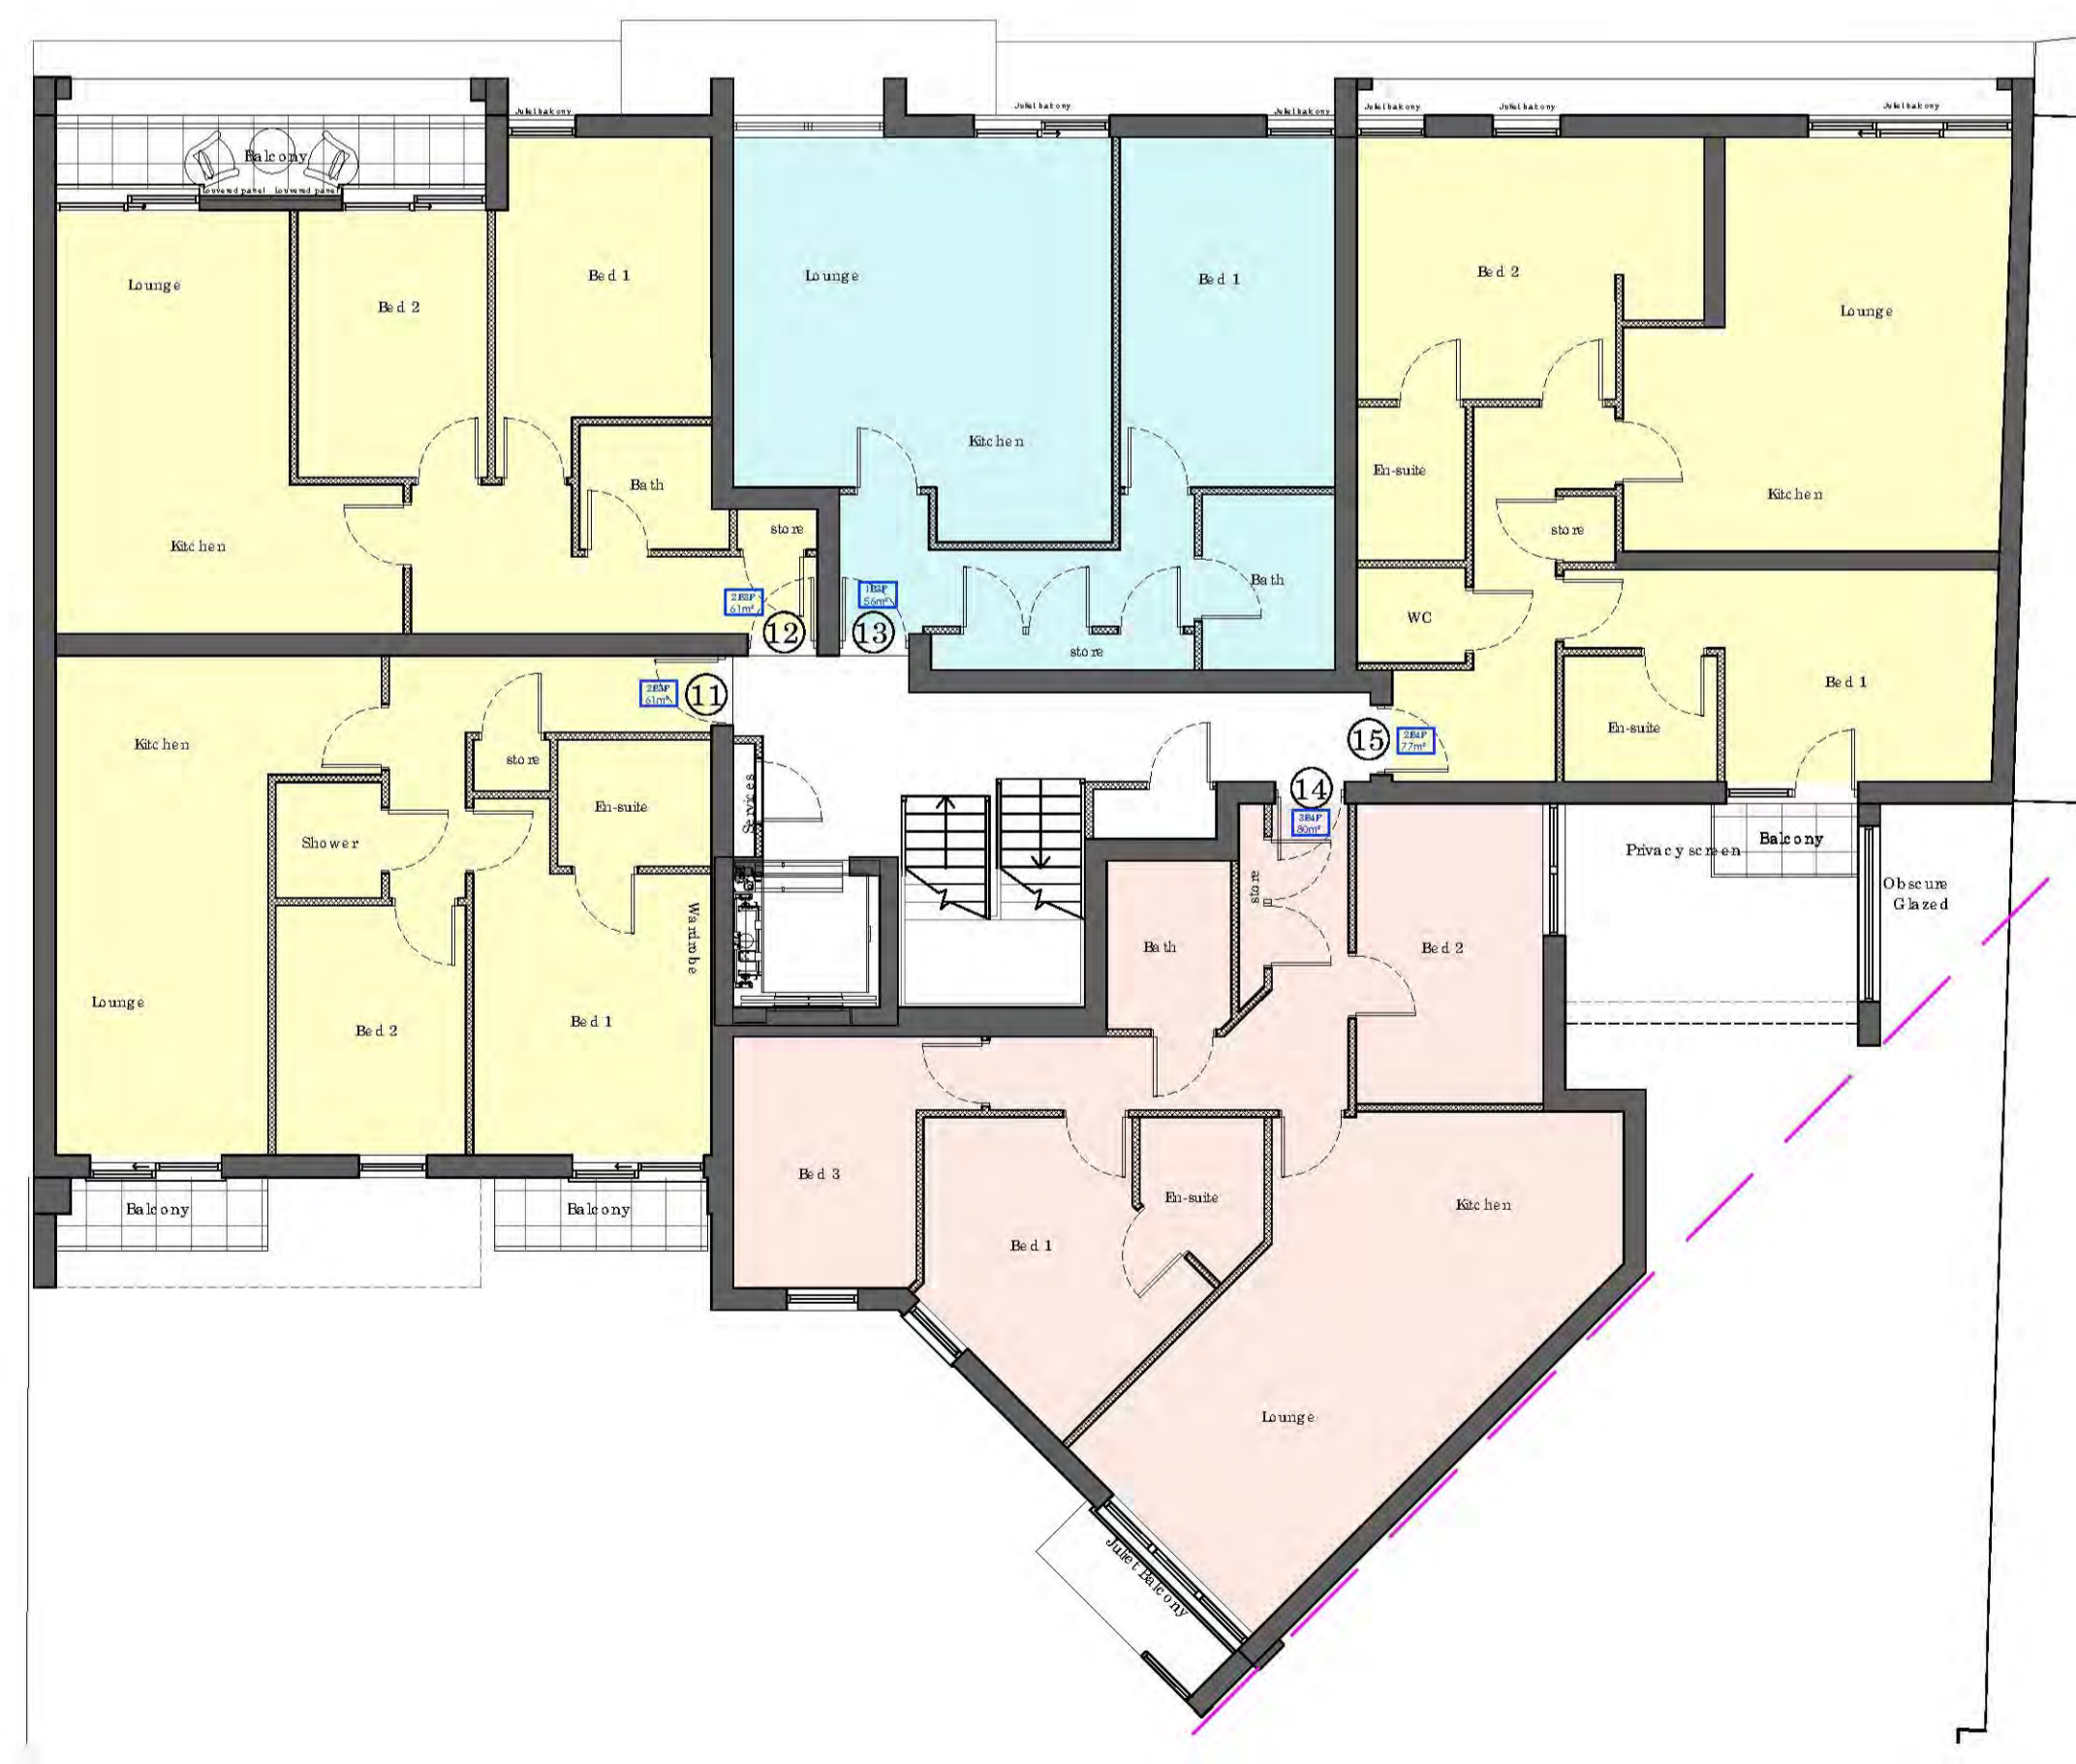

3 Proposed Second

Scale: 1:100

4 Proposed Third

Scale: 1:100

REVISION: _____ DATE: _____ AMENDMENT: _____

APS DESIGN ASSOCIATES LTD
ARCHITECTURAL DESIGNERS AND PLANNING CONSULTANTS

PROJECT STAGE: Town Planning DRAWN BY: RB DATE: February 2018

CLIENT: _____

PROJECT: 258 Leigh Road JOB NO: _____ DRAWING NO: 05 REVISION: _____

DRAWING TITLE: Proposed plans 0-3rd floors SCALE: 1:100 @ A1

The Design Studio
1 Cambridge Road (Rear)
Nelson Street
Southend-On-Sea
Essex
SS1 1ET

Tel: 01702 468 769 - 01702 337328
Email: admin@apsdesignsuk.com
designsteam@apsdesignsuk.com
planning@apsdesignsuk.com
Website: www.apsdesignsuk.com