




PROPOSED SIDE ELEVATION [BLOCK B FROM RAMP TO BASEMENT]
SCALE: 1:100@A1

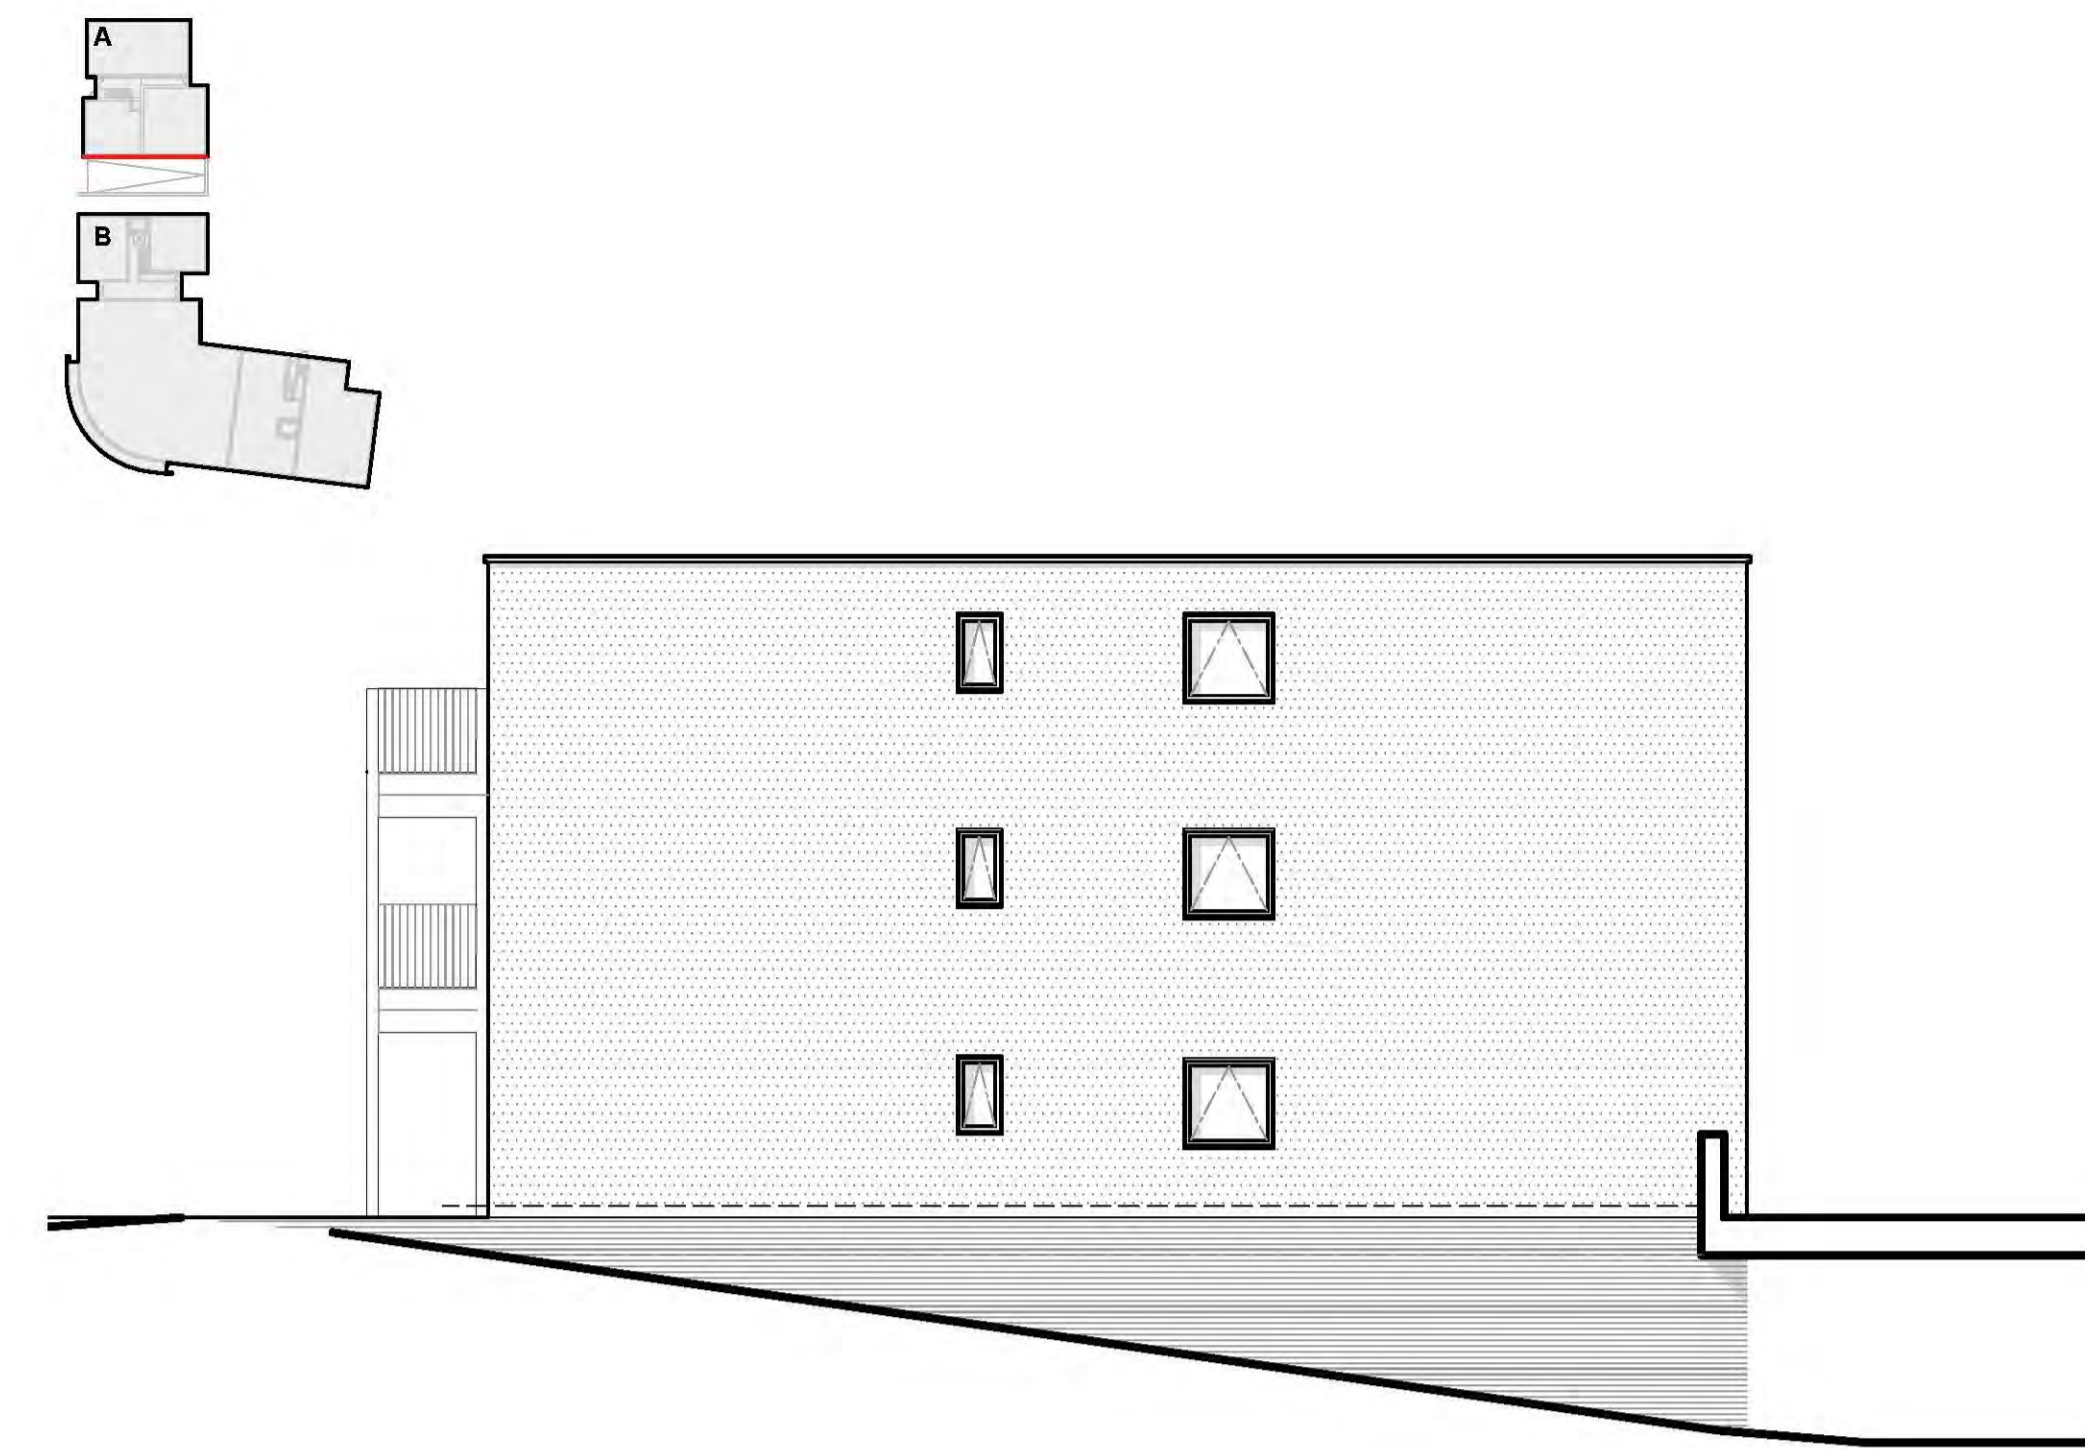

PROPOSED SIDE ELEVATION [BLOCK A FROM RAMP TO BASEMENT]
SCALE: 1:100@A1

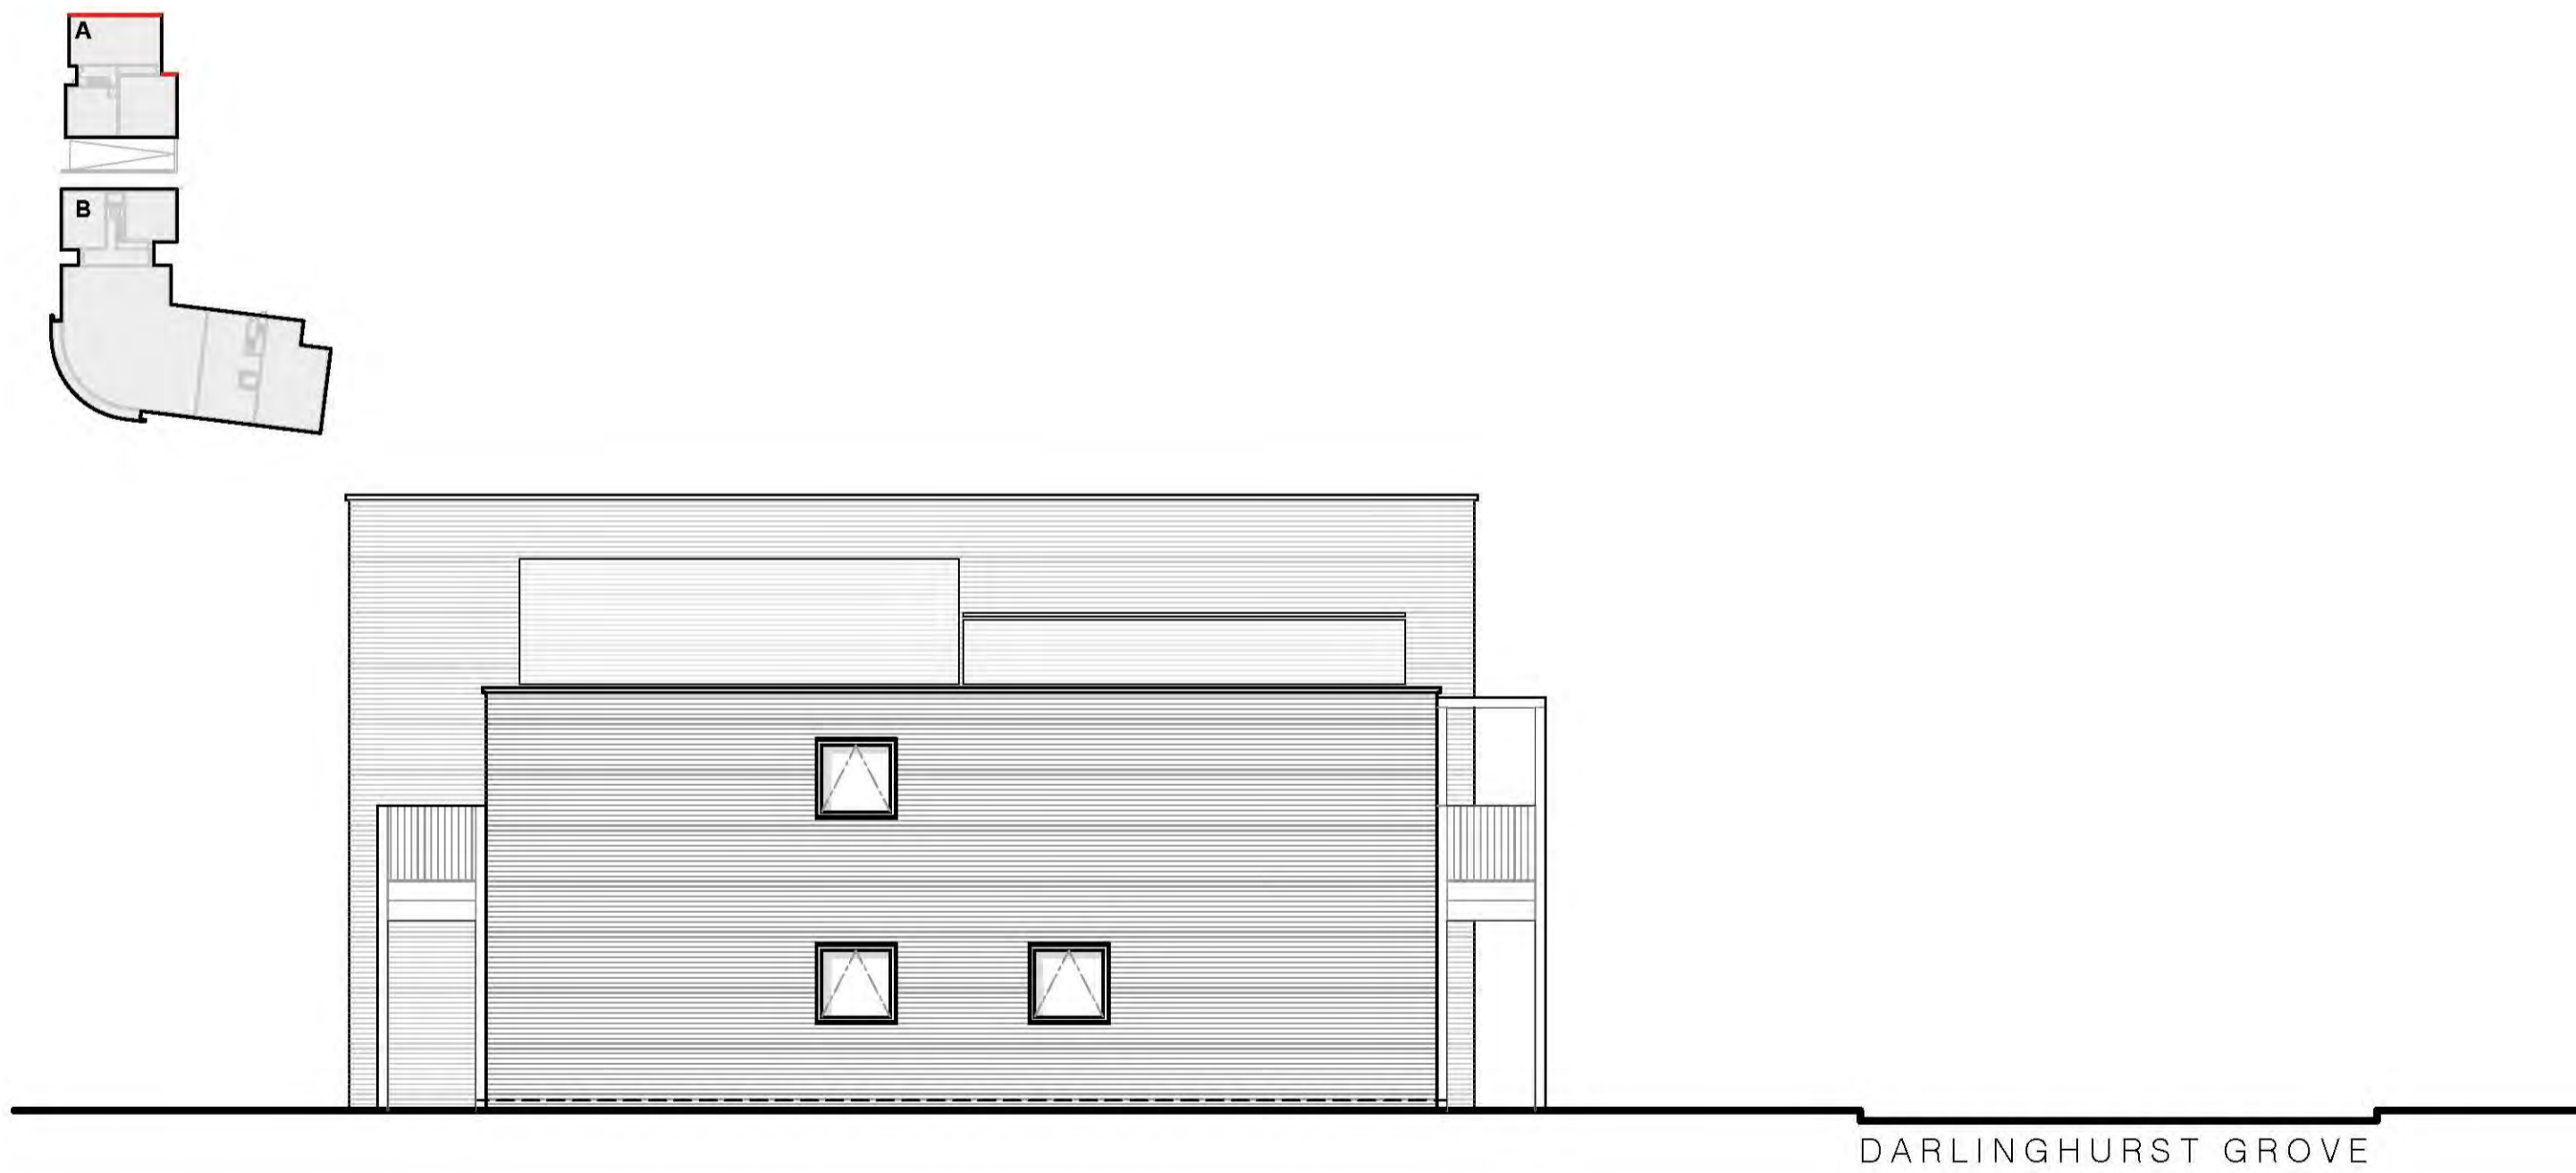

PROPOSED SIDE ELEVATION
SCALE: 1:100@A1

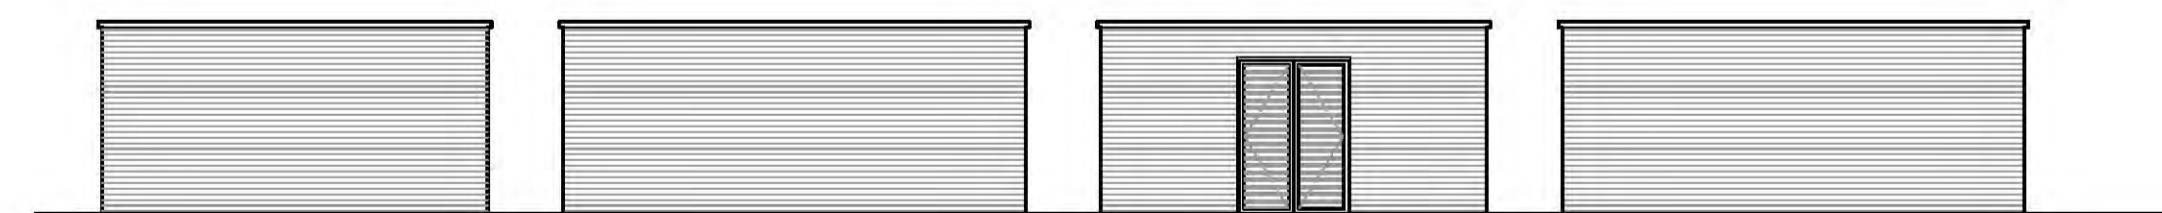

PROPOSED BINS STORE ELEVATION
SCALE: 1:100@A1

B	11.12.2017	SHADOW ADDED	MCL
Rev	Date	Amendment	Dwn

RESIDENTIAL DEVELOPMENT
939-953 LONDON ROAD
LEIGH ON SEA
ESSEX



Drawing title:

PLANNING PACKAGE:
PROPOSED ELEVATIONS [SHEET 3]

Client:
MR. R. HORBAN

Scale:
1:100@A1

Date:
DECEMBER 2017

Dwn. MCL

DWG No.
257^B

Project No.
228