


Contractors are to check all levels and dimensions before work is put in hand, and any discrepancies are to be referred to third dimension architectural & interior design ltd.

Do not scale, work to figured dimensions only.

Please note any work carried out before building regulation approvals is at the contractors own risk.

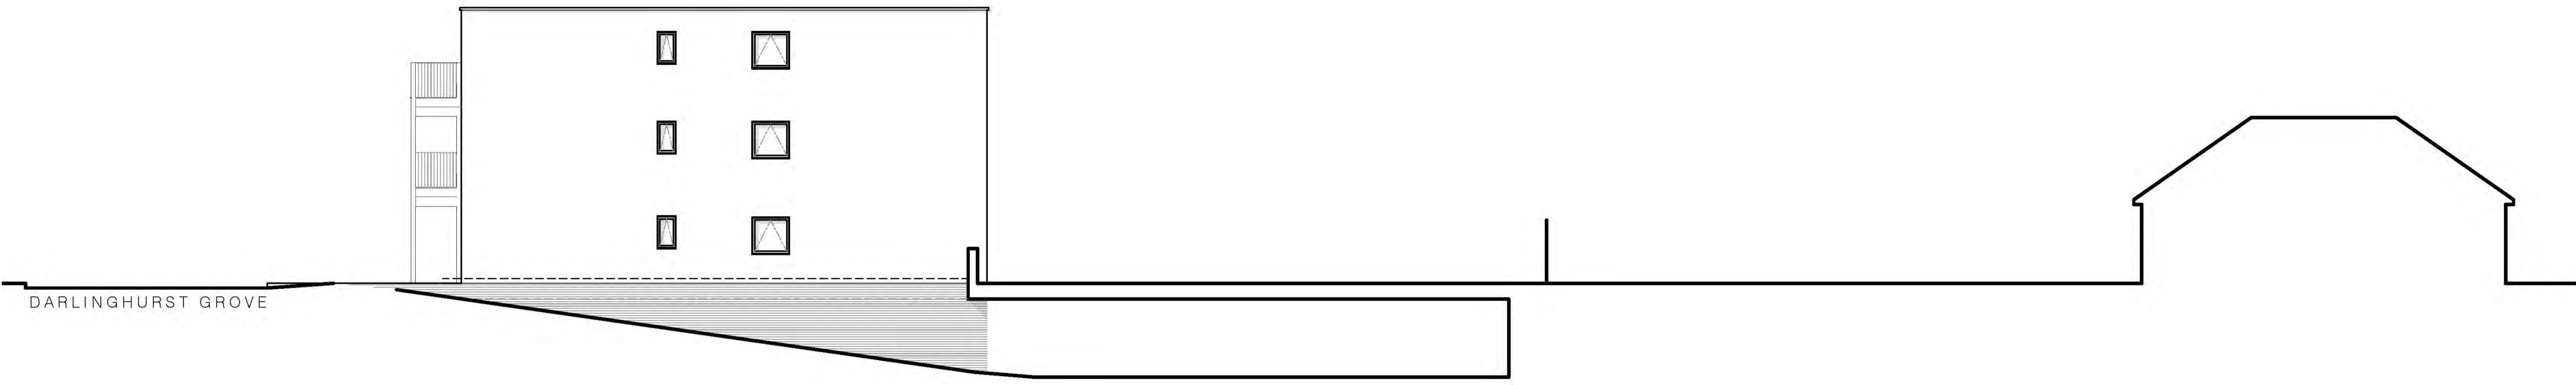

DARLINGHURST GROVE

PROPOSED SITE SECTION  
SCALE: 1:100@A1

Rev.	Date	Amendment	Dwn.

**RESIDENTIAL DEVELOPMENT**  
939-953 LONDON ROAD  
LEIGH ON SEA  
ESSEX



Drawing Title:  
**PLANNING PACKAGE:  
PROPOSED SITE SECTION**

Client:  
**MR. R. HORBAN**

Scale:  
1:100@A1

Date:  
DECEMBER 2017

Dwn. McL

DWG No.  
**259**

Project No.  
228

AVIATION WAY, SQUITHEND-ON-SEA, ESSEX, SS2 6UN  
T.01702 543354 F.01702546654  
info@thirddimension.org www.thirddimension.org