


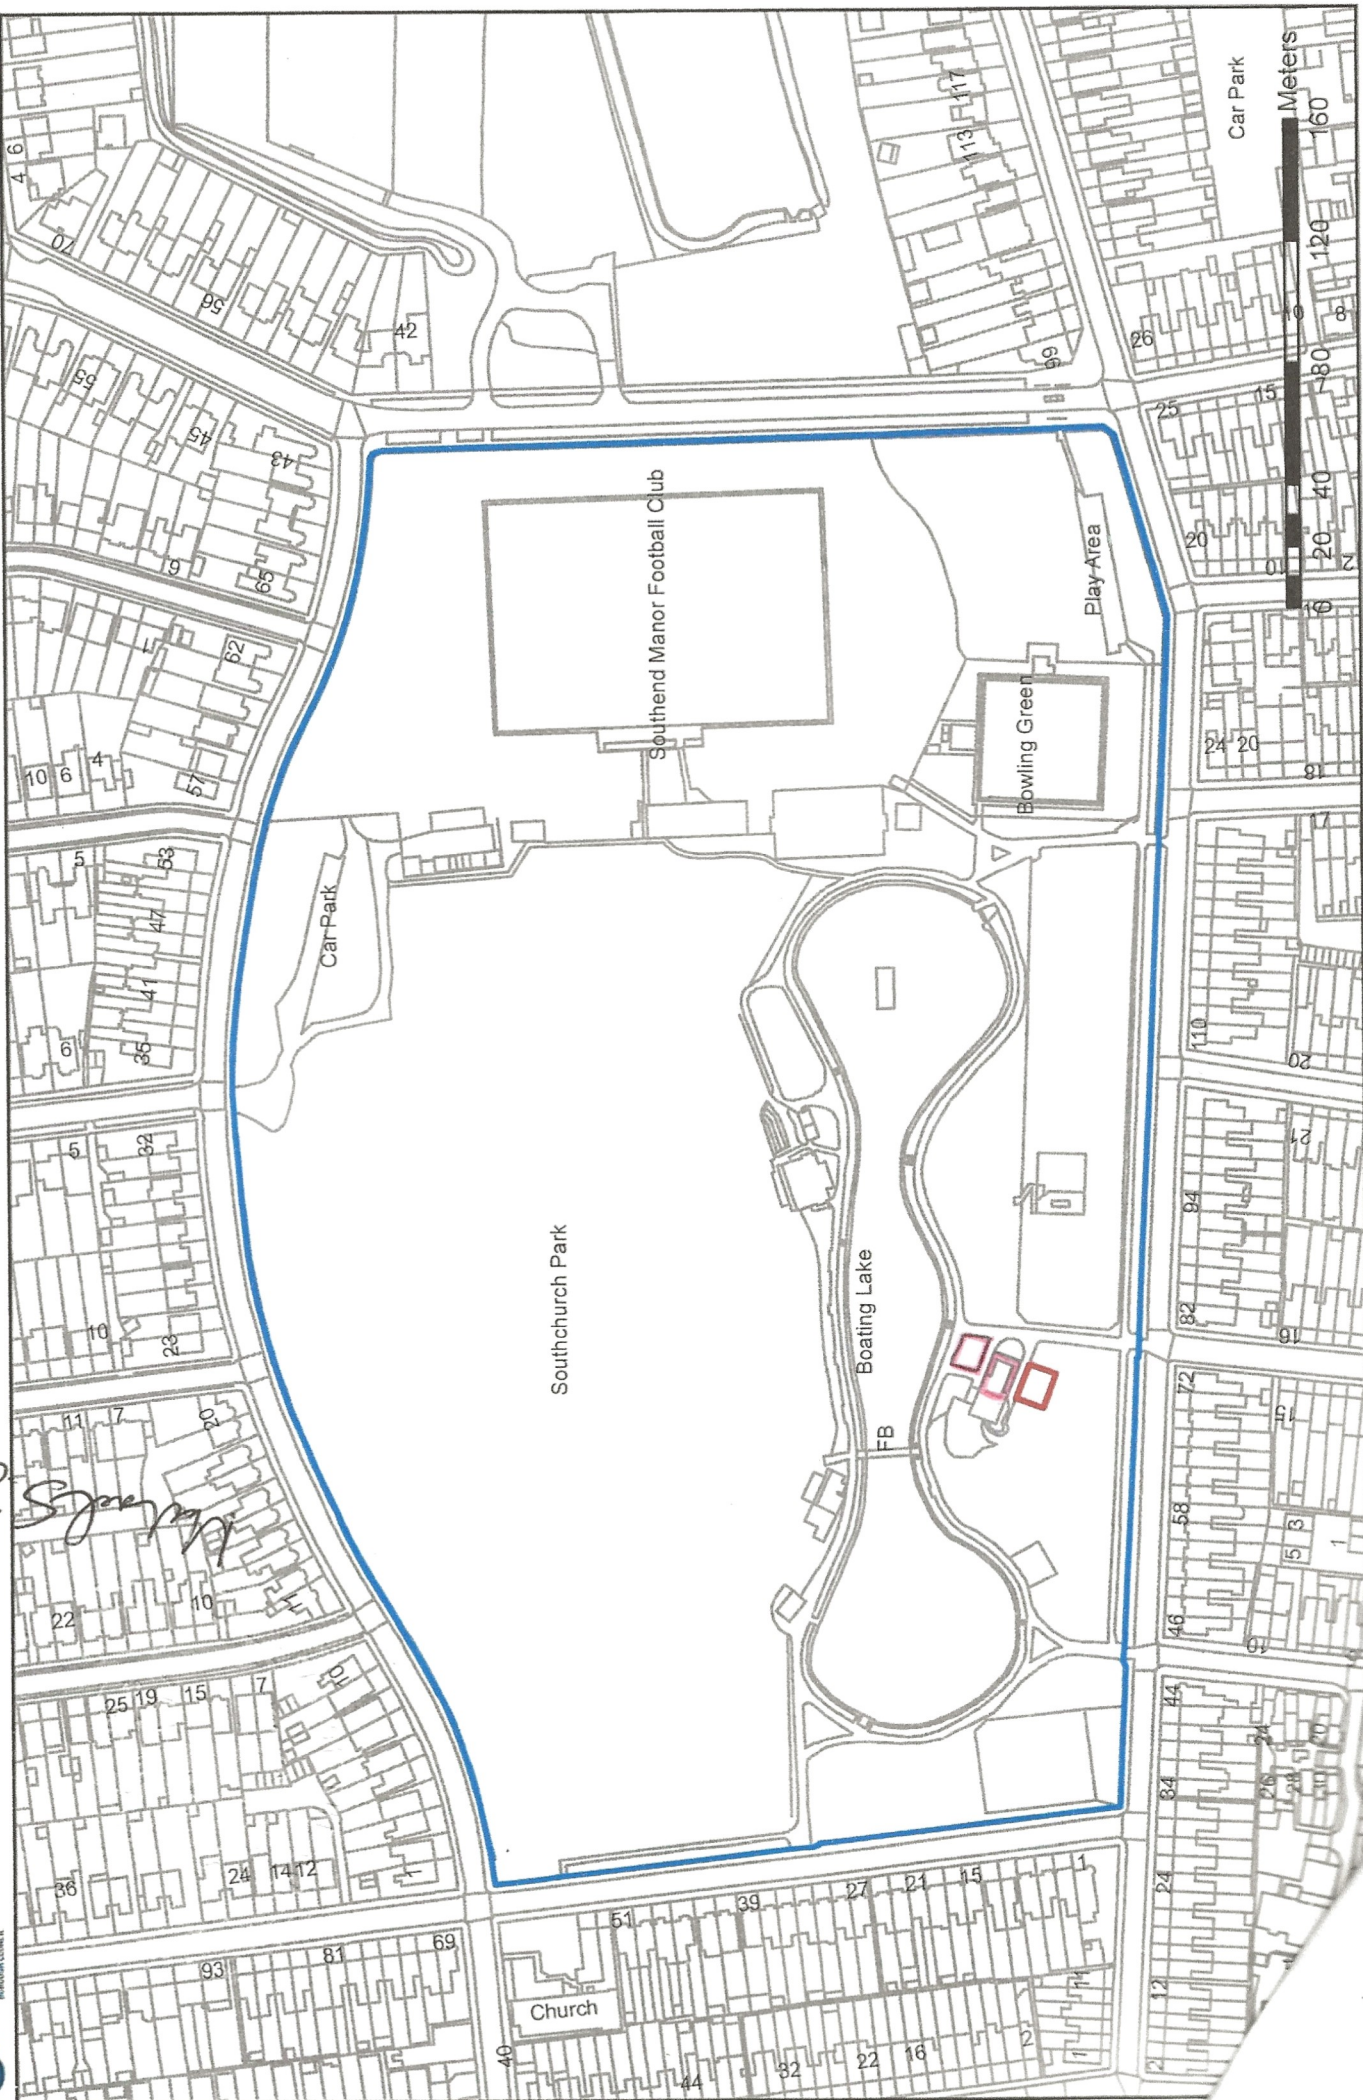

Southchurch Park Cafe Licence

95/18
[Handwritten signature]



Scale 1:2,500