


Location Plan

Site Address: Barclays, 10, Broadway, Leigh-on-sea, SS9 1AP

Date Produced: 20-Dec-2023

Scale: 1:1250 @A4

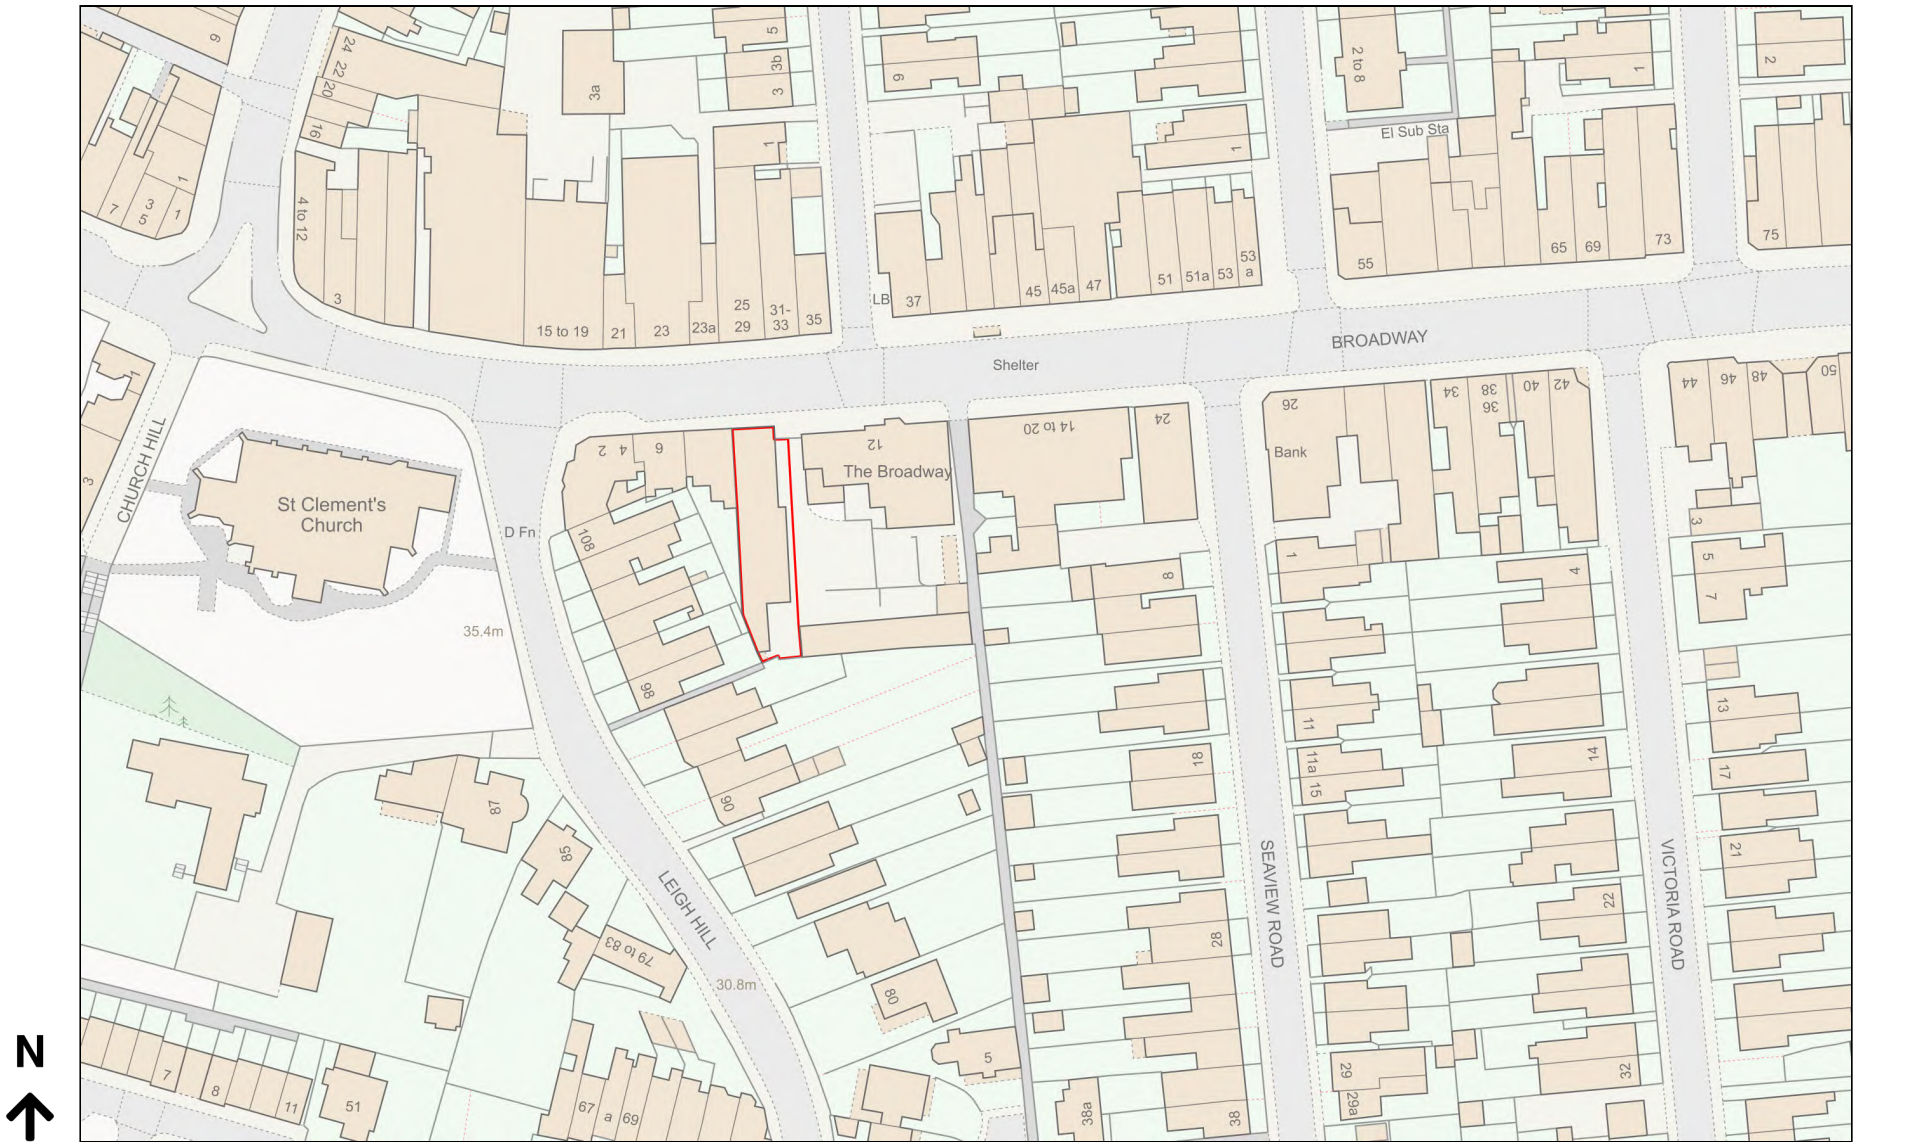

Planning Portal Reference: PP-12583941v1