


**Key**

- Application Boundary  
Area: 6375.36m<sup>2</sup> / 0.64ha
- Ownership Boundary  
Area: 40972.55m<sup>2</sup> / 4.10ha

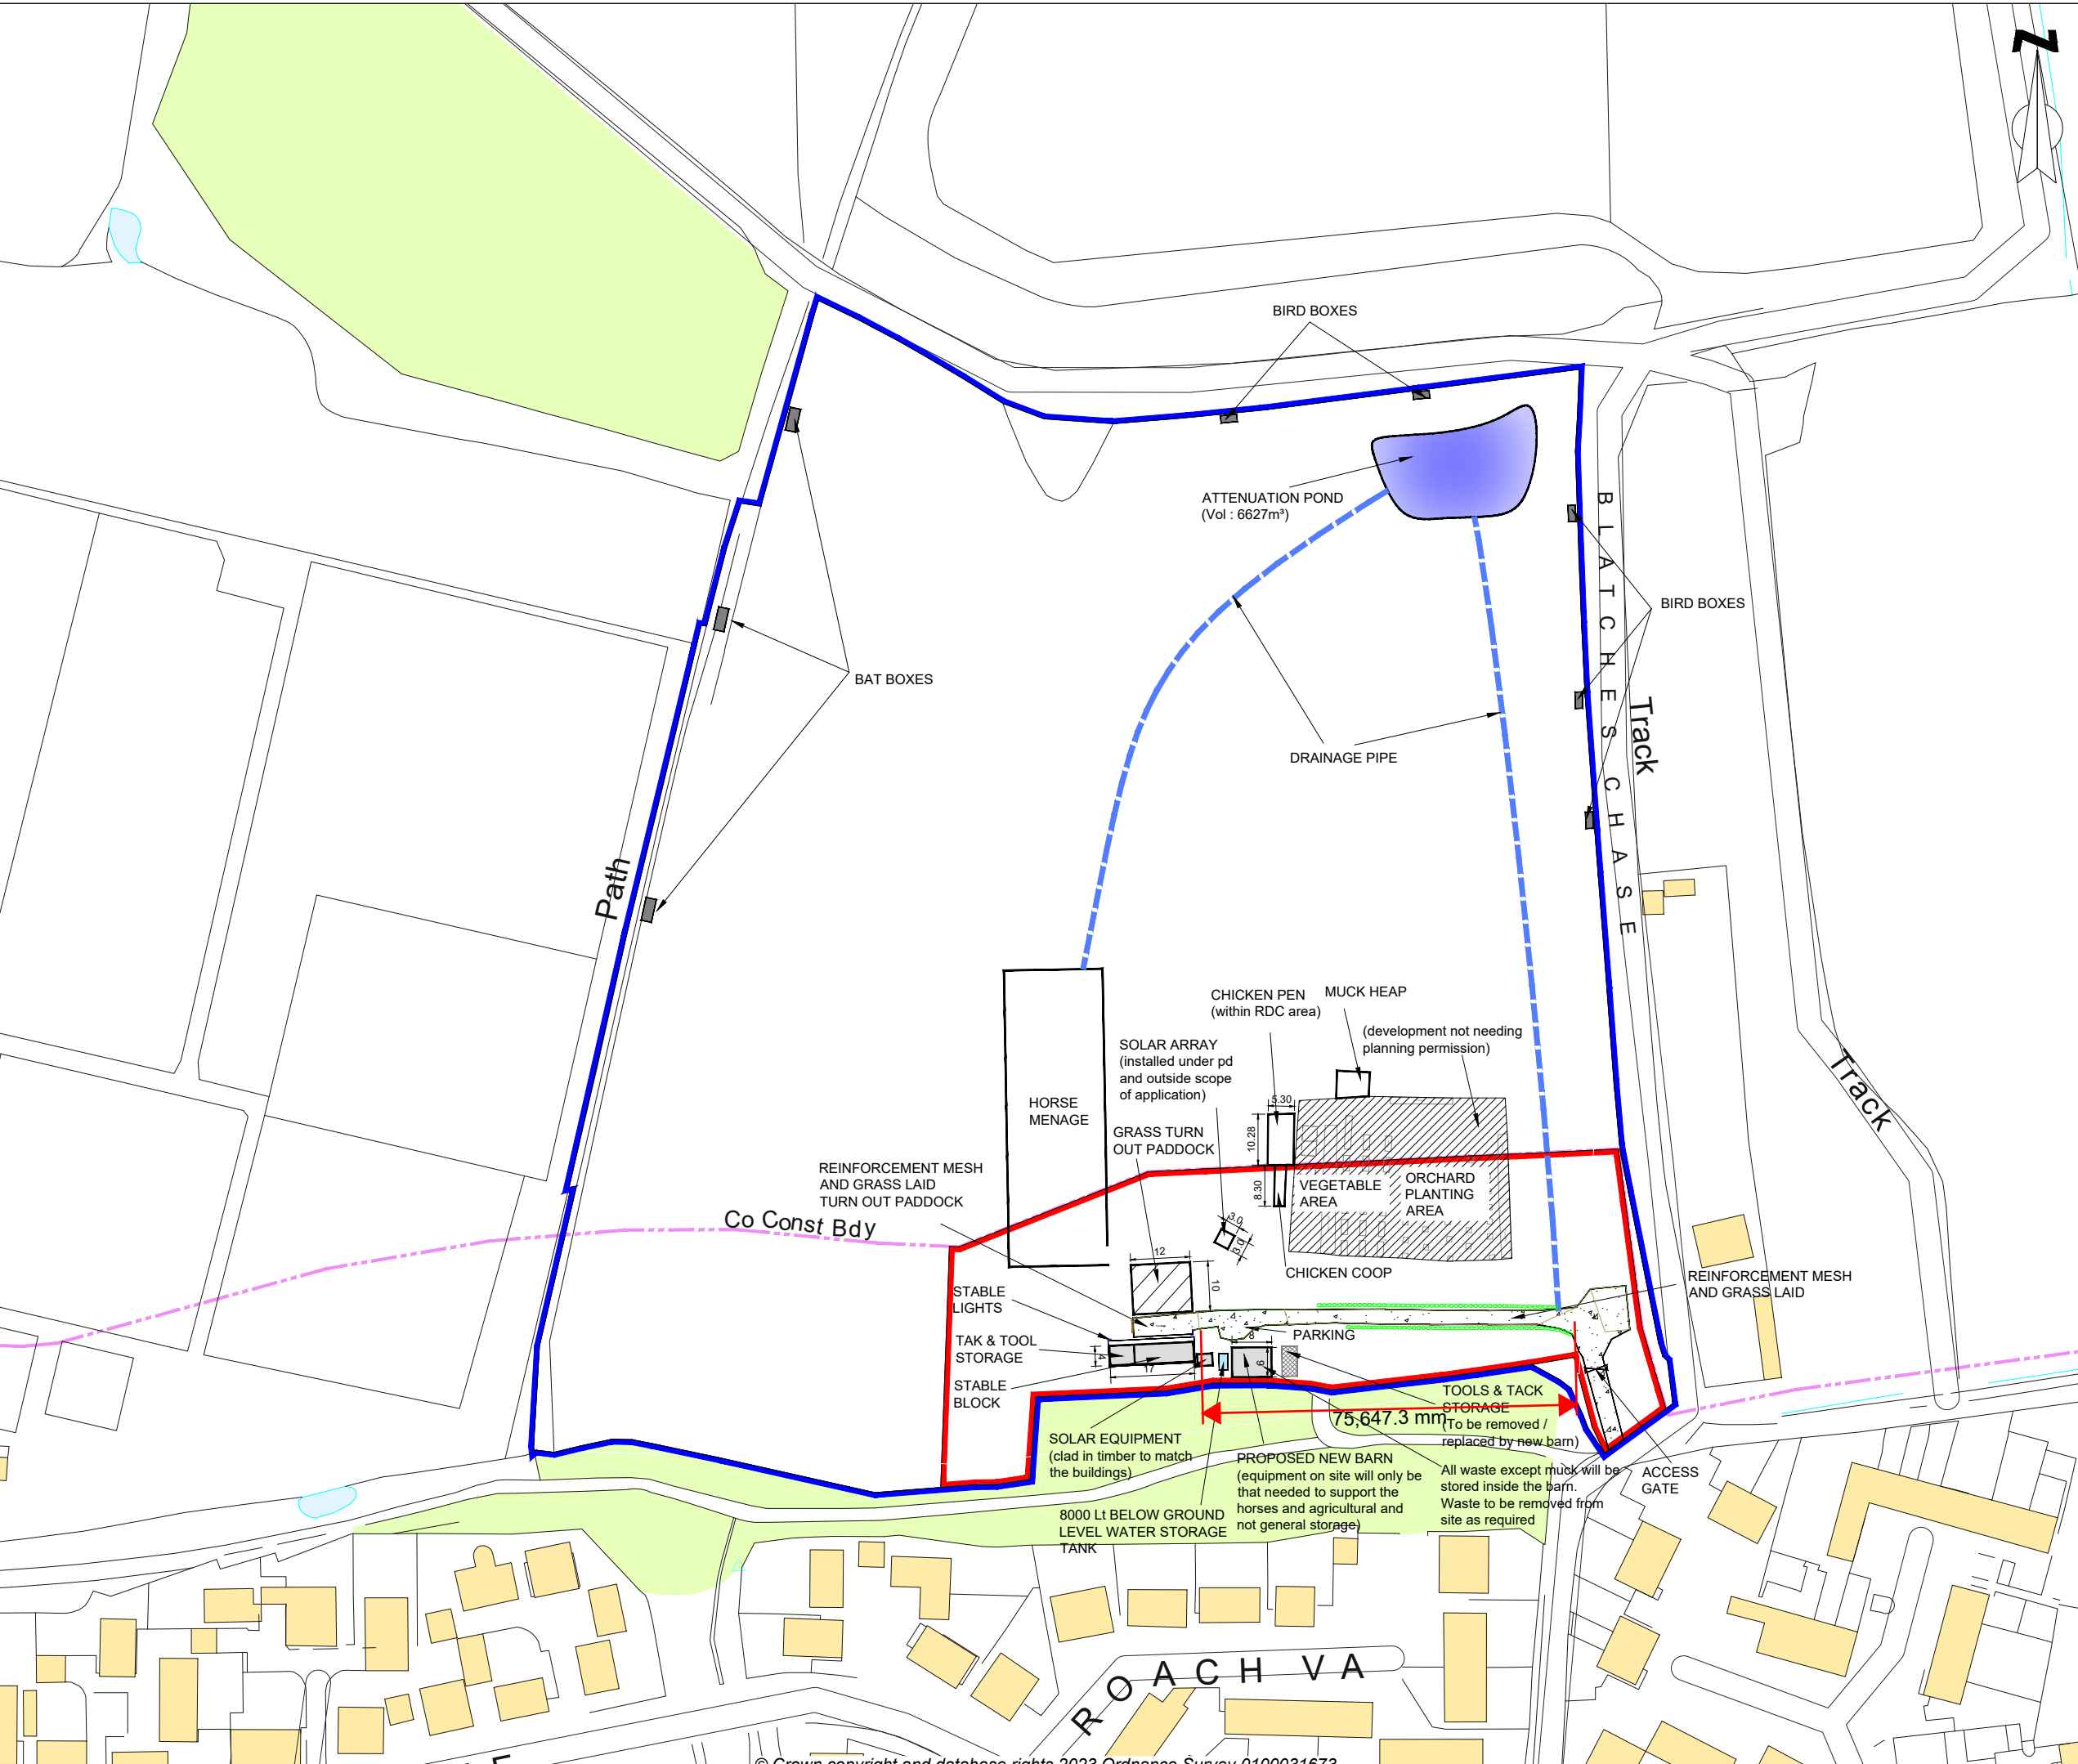

**Note:**  
Site measurements and dimensions are based on information supplied by the Applicant



Samuel House, 5 Fox Valley Way, Stocksbridge, Sheffield, S36 2AA

CLIENT:  
**Paul Whitehair**

SCALE:  
**1:1,250@A3**

PROJECT REF:  
**CRM.123.005**

DRAWN:  
**KR**

CHECKED:  
**RG**

DATE:  
**Jan 2024**

PROJECT:  
**Land off Roach Vale  
Eastwood  
Essex**

TITLE:  
**Site Layout Plan**

DRAWING NO:  
**CRM.123.005.PL.D.003 Rev B**