

This drawing is copyright and shall not be reproduced, stored in a retrieval system or used in any form or by any means, electronic, mechanical, photocopying, recording, or otherwise, without written permission of the author.

Do not scale from this drawing, use figured dimensions only.

The drawing must be read in conjunction with all other project related drawings and documentation issued by the Architect and Appointed Consultants.

It is the contractor's responsibility to ensure compliance with the Building Regulations.



It is the contractor's responsibility to check all dimensions on site, any discrepancy to be reported immediately.

Details and sizes shown are indicative only and are subject to confirmation by the relevant Specialist contractor & sub-contractors.


This drawing is not to be used for Land Registry or sales purposes.

The Author is not responsible for any changes or amendments made to drawings on site without prior approval in writing.

Revision	Date
A	Planning Info Added.
B	Semi Detached Scheme Added.
C	Minor Amendments
D	Minor Amendments
E	Minor Amendments
F	Revised Scheme
G	Revised roof

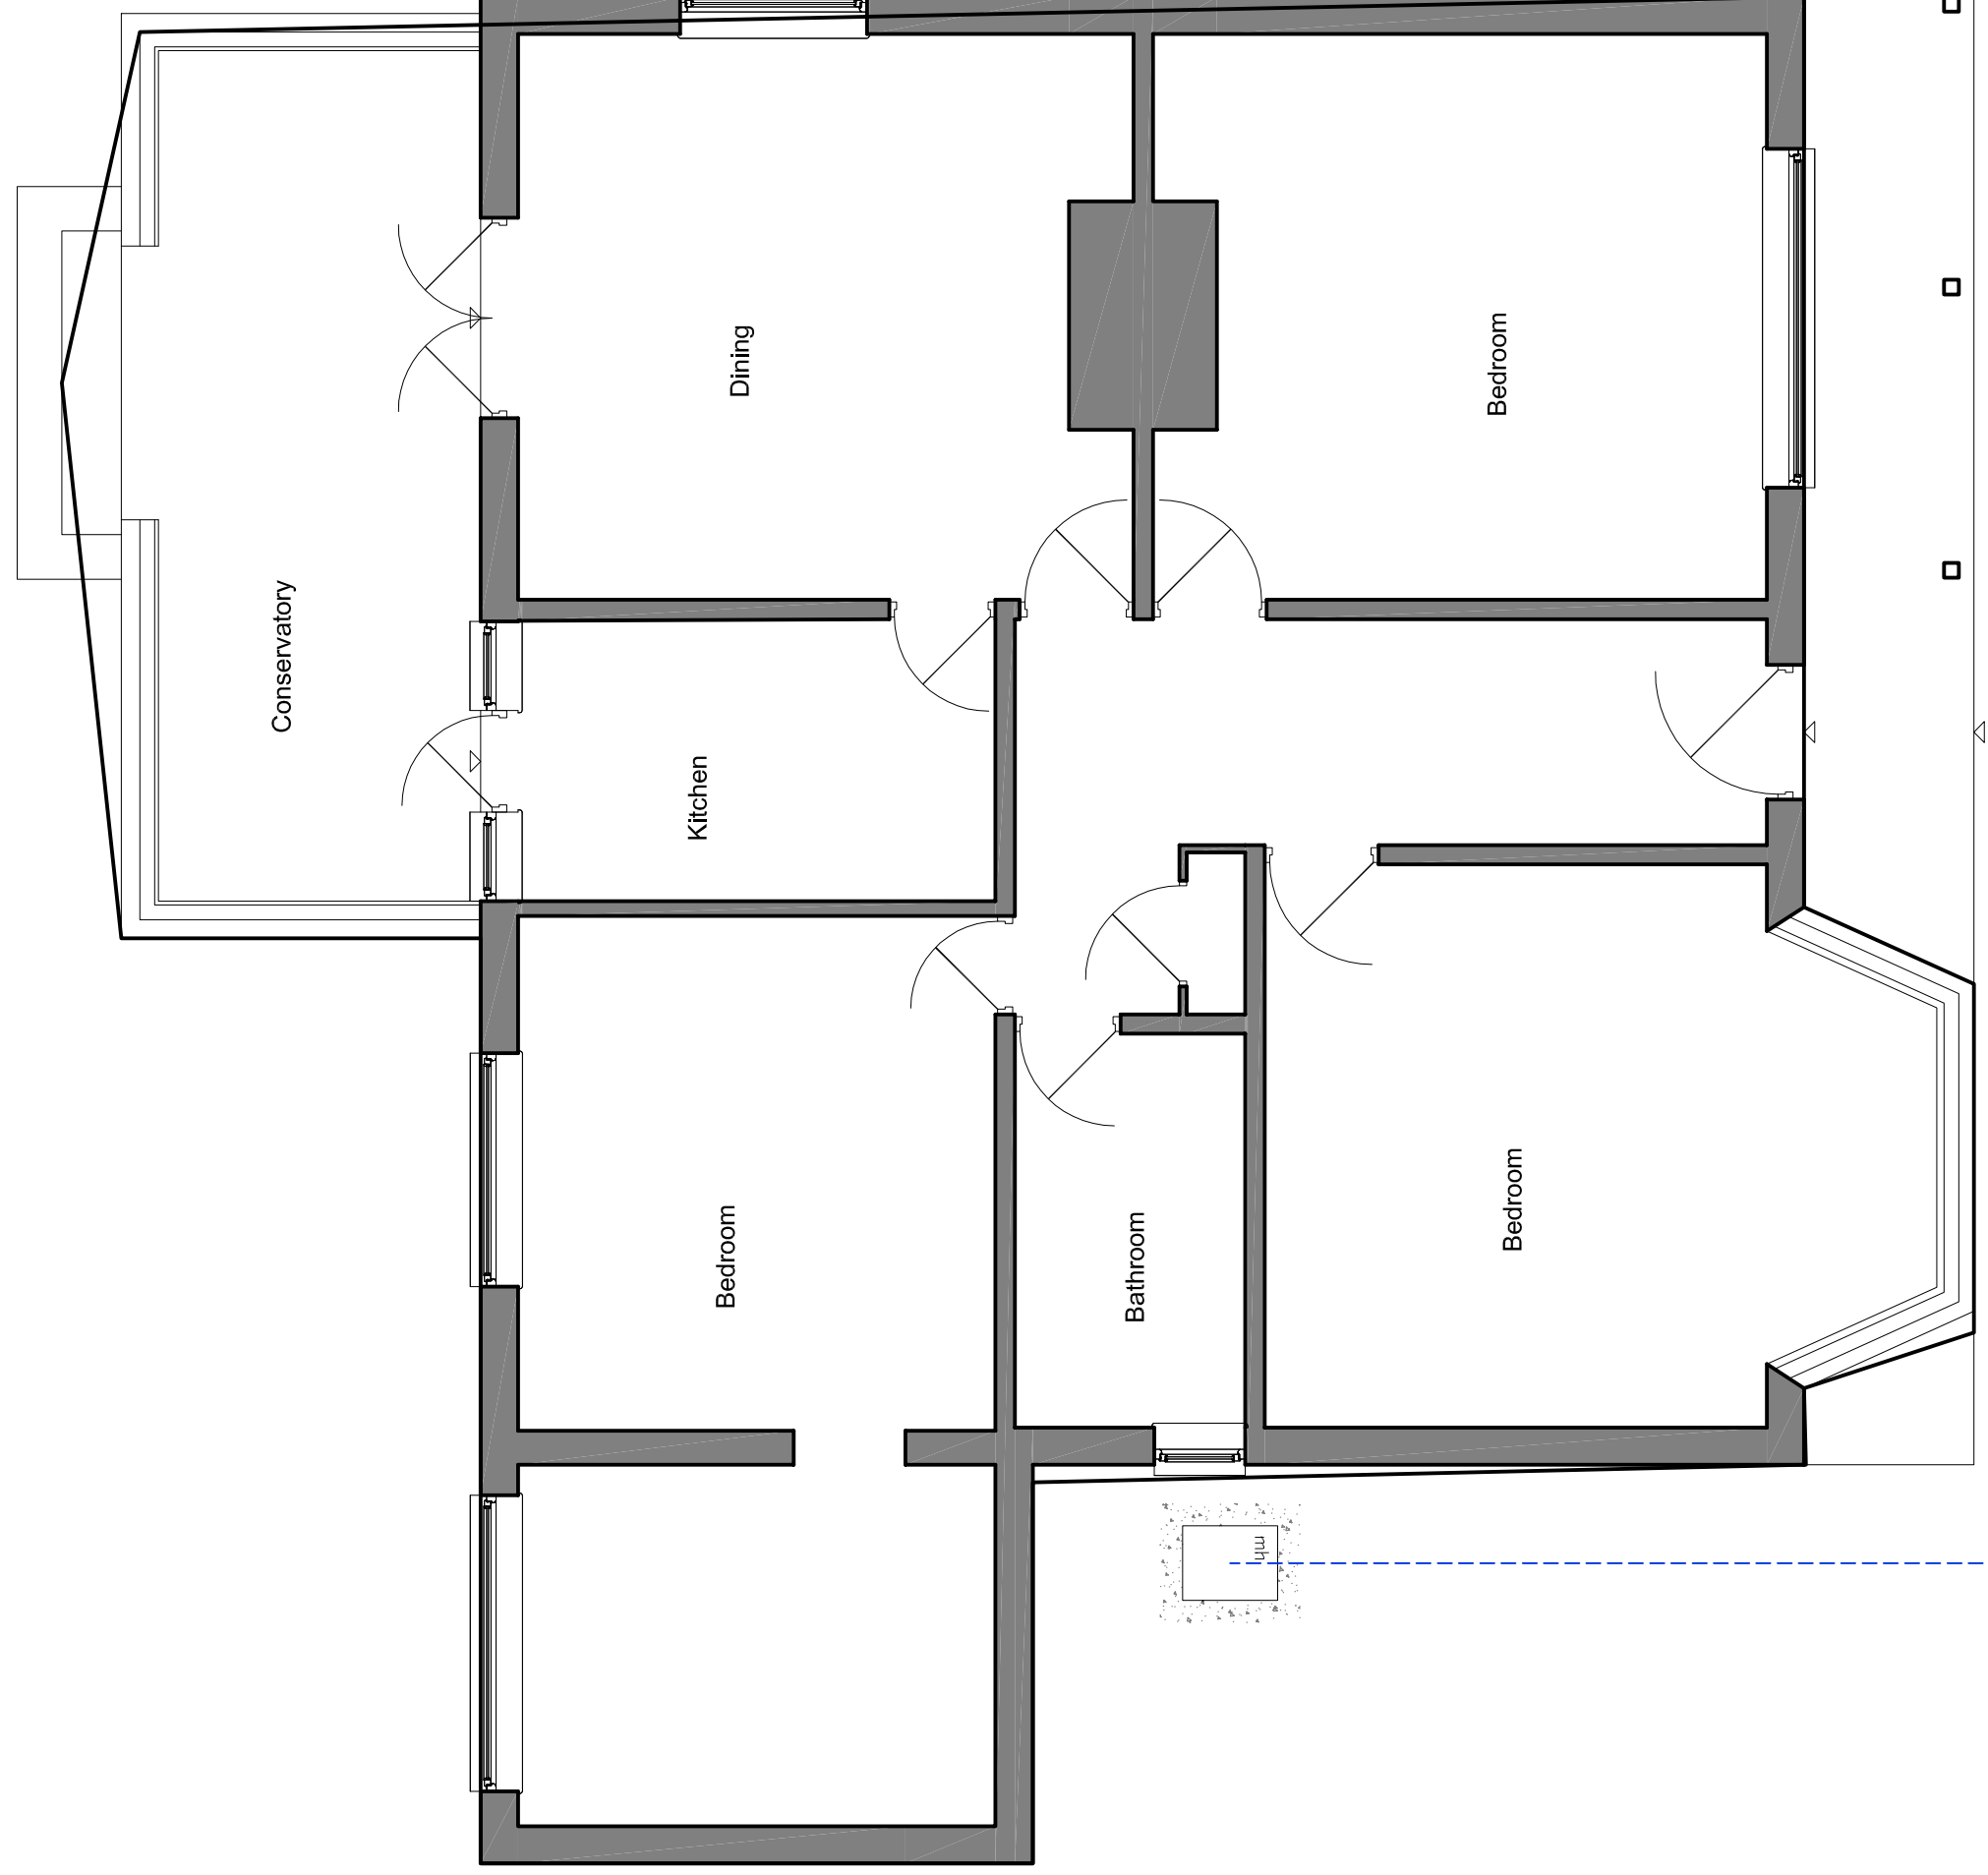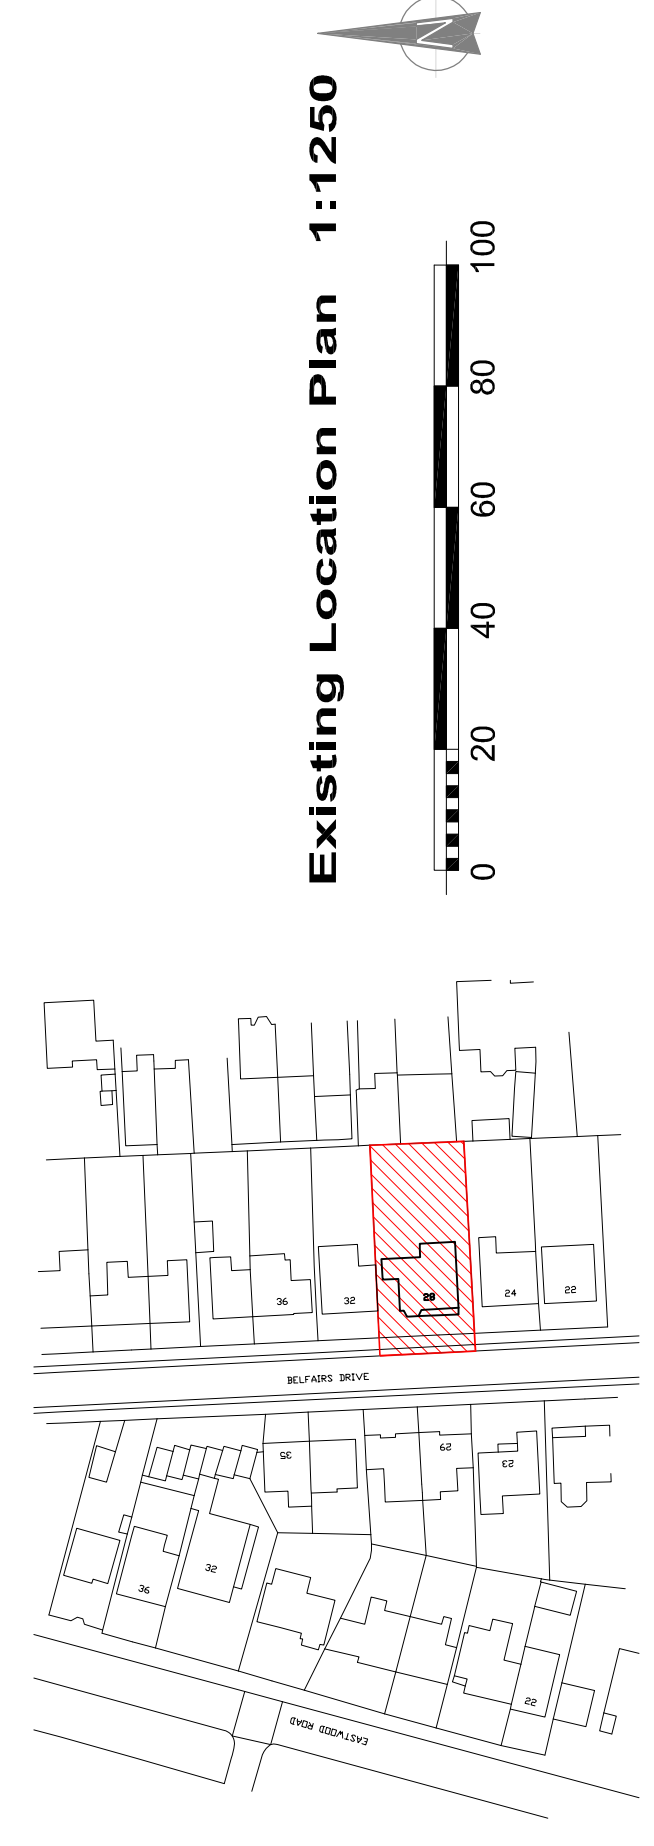

Ground Floor Plan

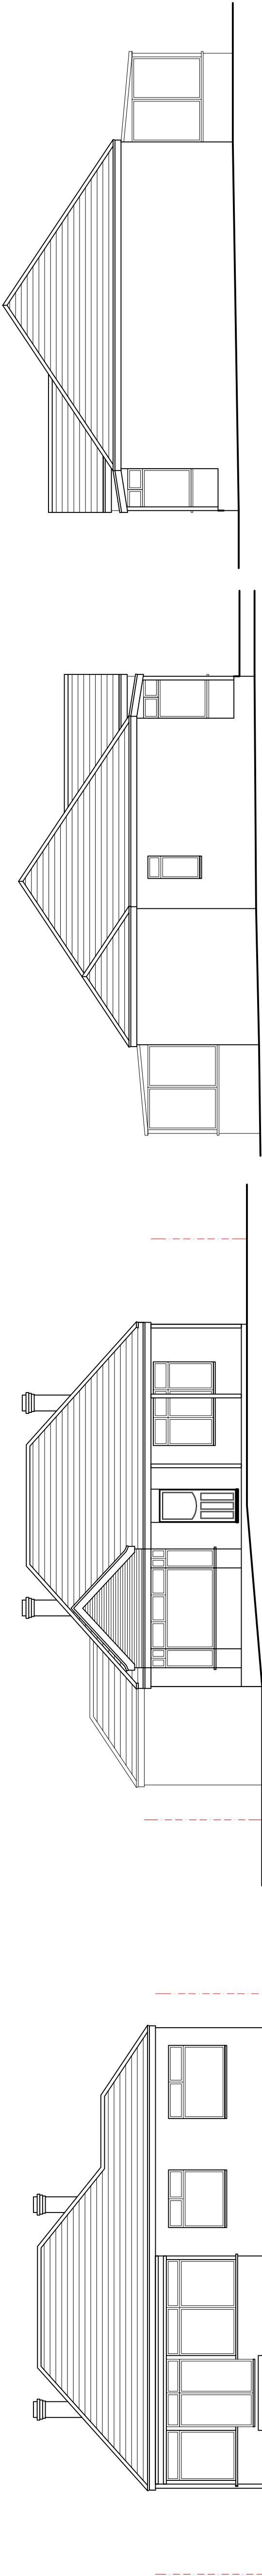

Rear Elevation

Front Elevation

Side Elevation

Side Elevation



knight gratrix architects  
 suite 1  
 630-634 london road  
 westcliff on sea  
 essex  
 ss0 9hw  
 t 01702 715517  
 e mail@knightgratrix.com  
 w www.knightgratrix.com

Client  
 Bedrok Developments Ltd  
 Project  
 28 Belairs Drive  
 Description  
 Proposed Semi Detached Dwellings  
 Existing plans & elevations

Sheet	Planning	Scale	Drawn	Date
	1:50/100	mtk		23.12.21
Job number	1622	010		
Revision				G