

This drawing is copyright and shall not be reproduced, stored in a retrieval system or used in any form without written permission of the author.

Do not scale from this drawing, use figured dimensions only.

The drawing must be read in conjunction with all other project related drawings and documentation issued by the Architect and Appointed Consultants.

It is the contractor's responsibility to ensure compliance with the Building Regulations.

It is the contractor's responsibility to check all dimensions on site, any discrepancy to be reported immediately.


Details and sizes shown are indicative only and are subject to confirmation by the relevant Specialist contractor & sub-contractors.

This drawing is not to be used for Land Registry or sales purposes.

The Author is not responsible for any changes or amendments made to this drawing on site without prior approval in writing.

Revision

A	Revised Scheme	Date	18.01.24
B	Revised roof	Date	20.03.24


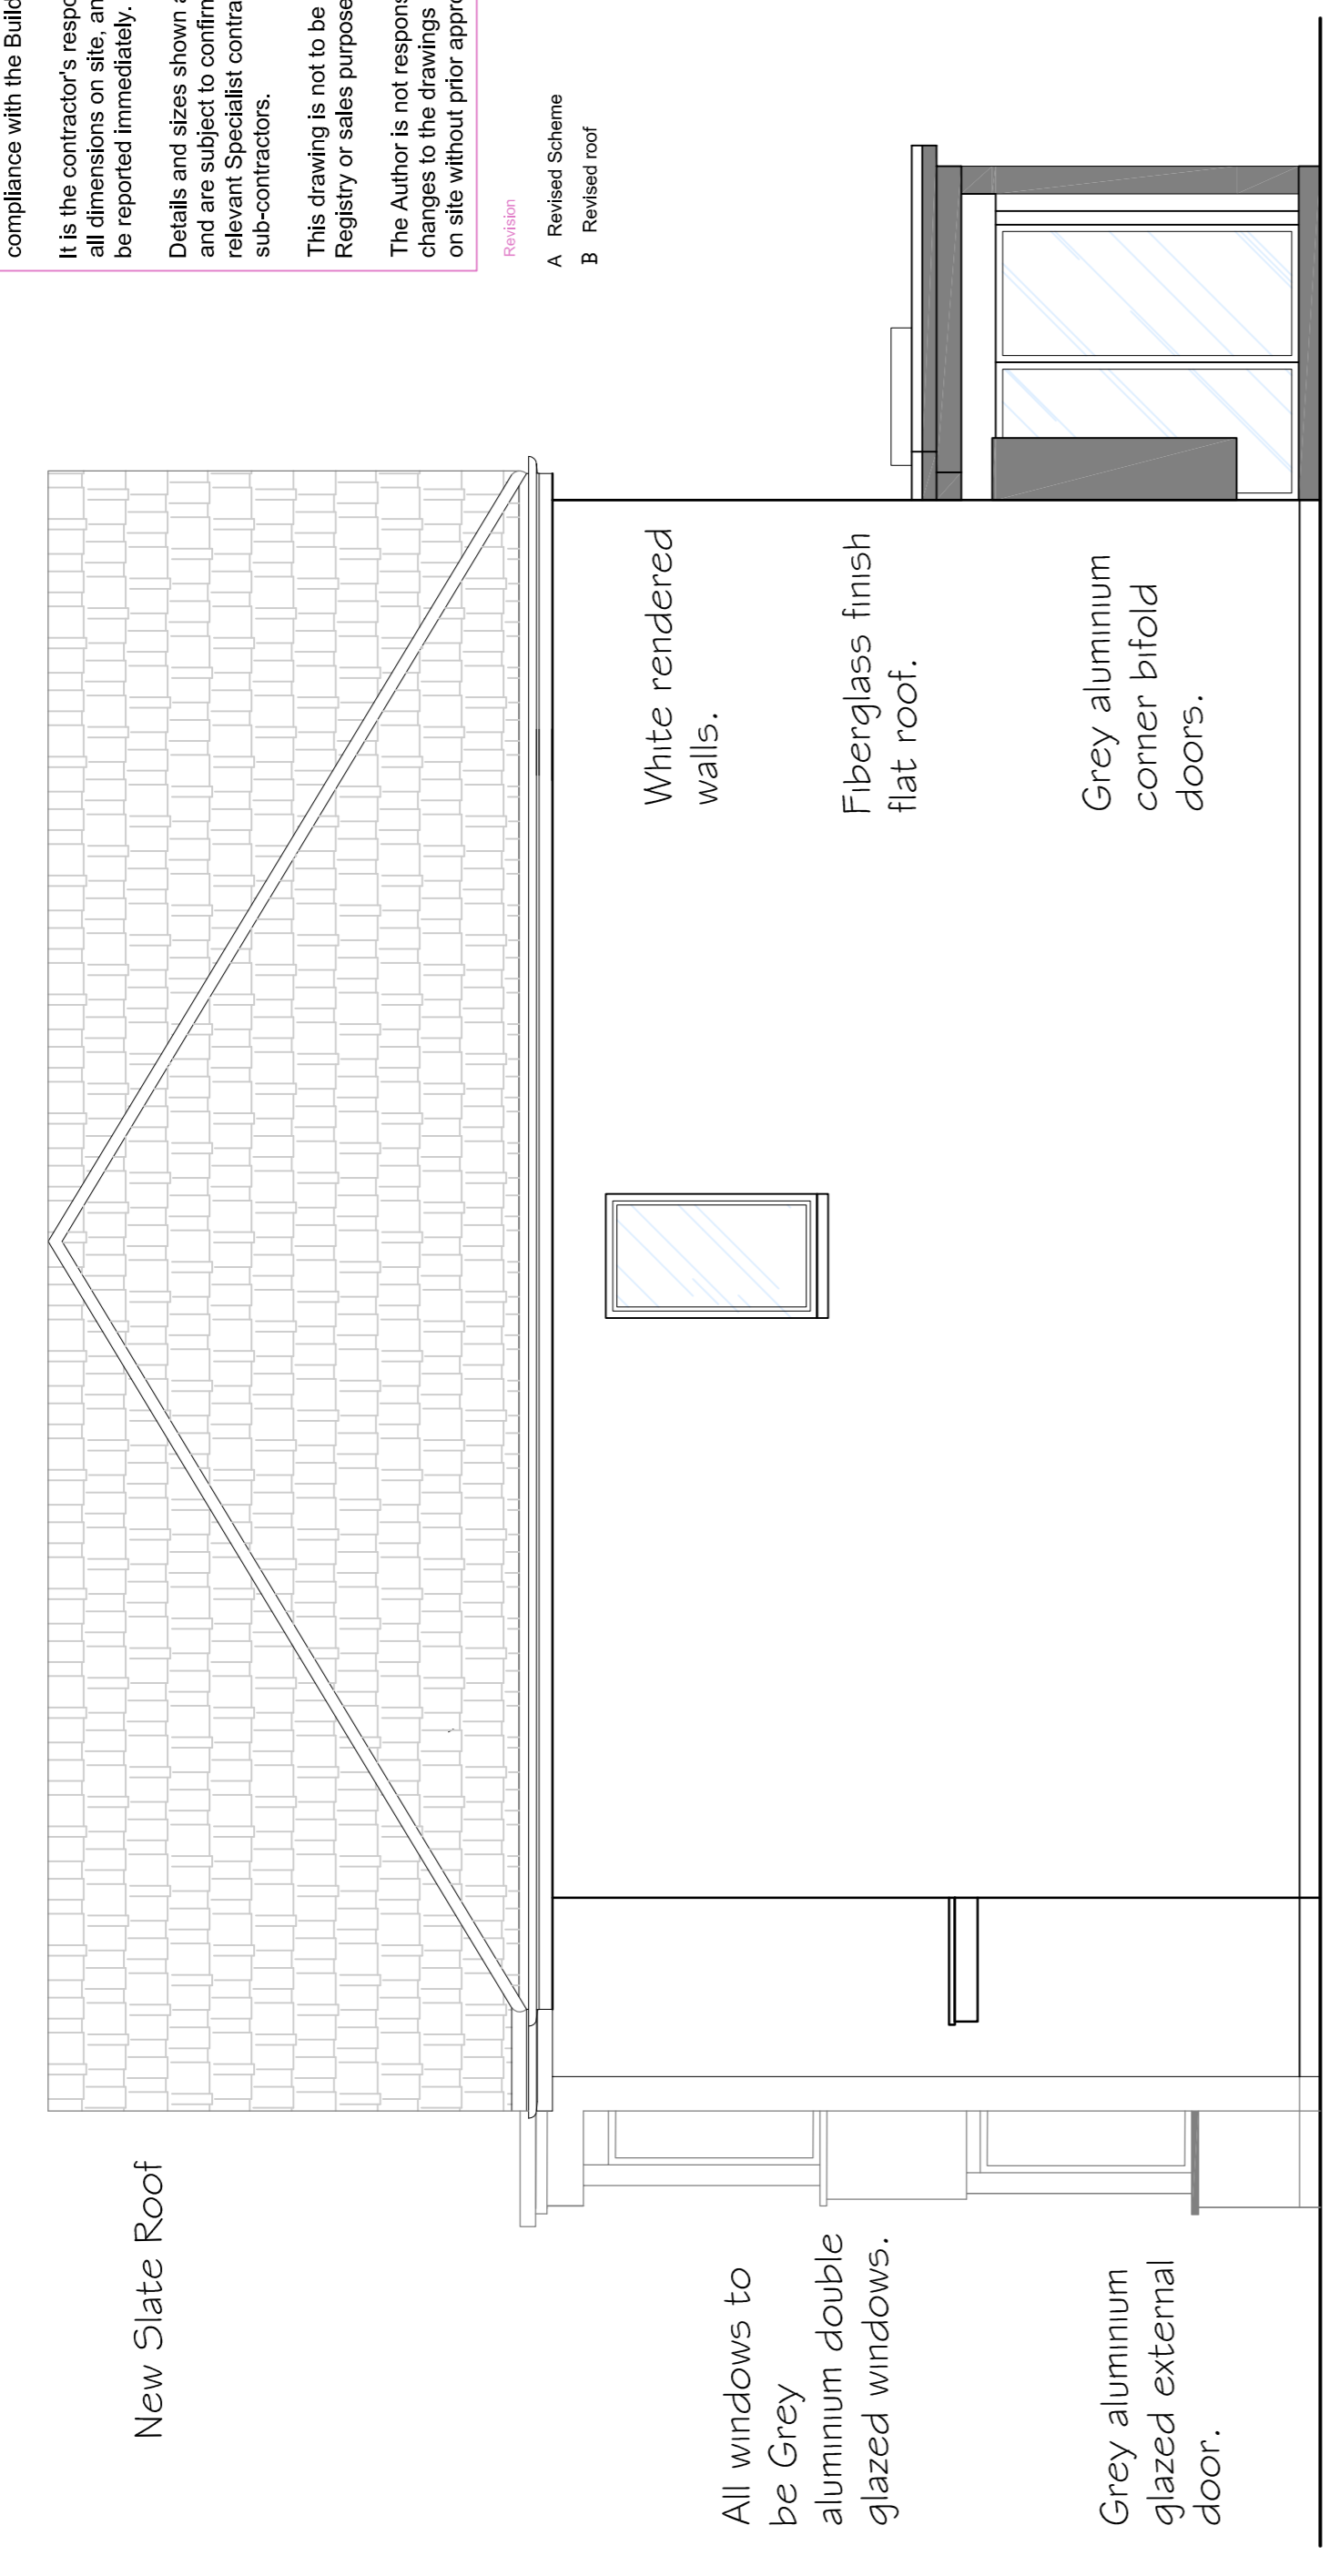


Side Elevation




Front Elevation
Plot A

Plot B

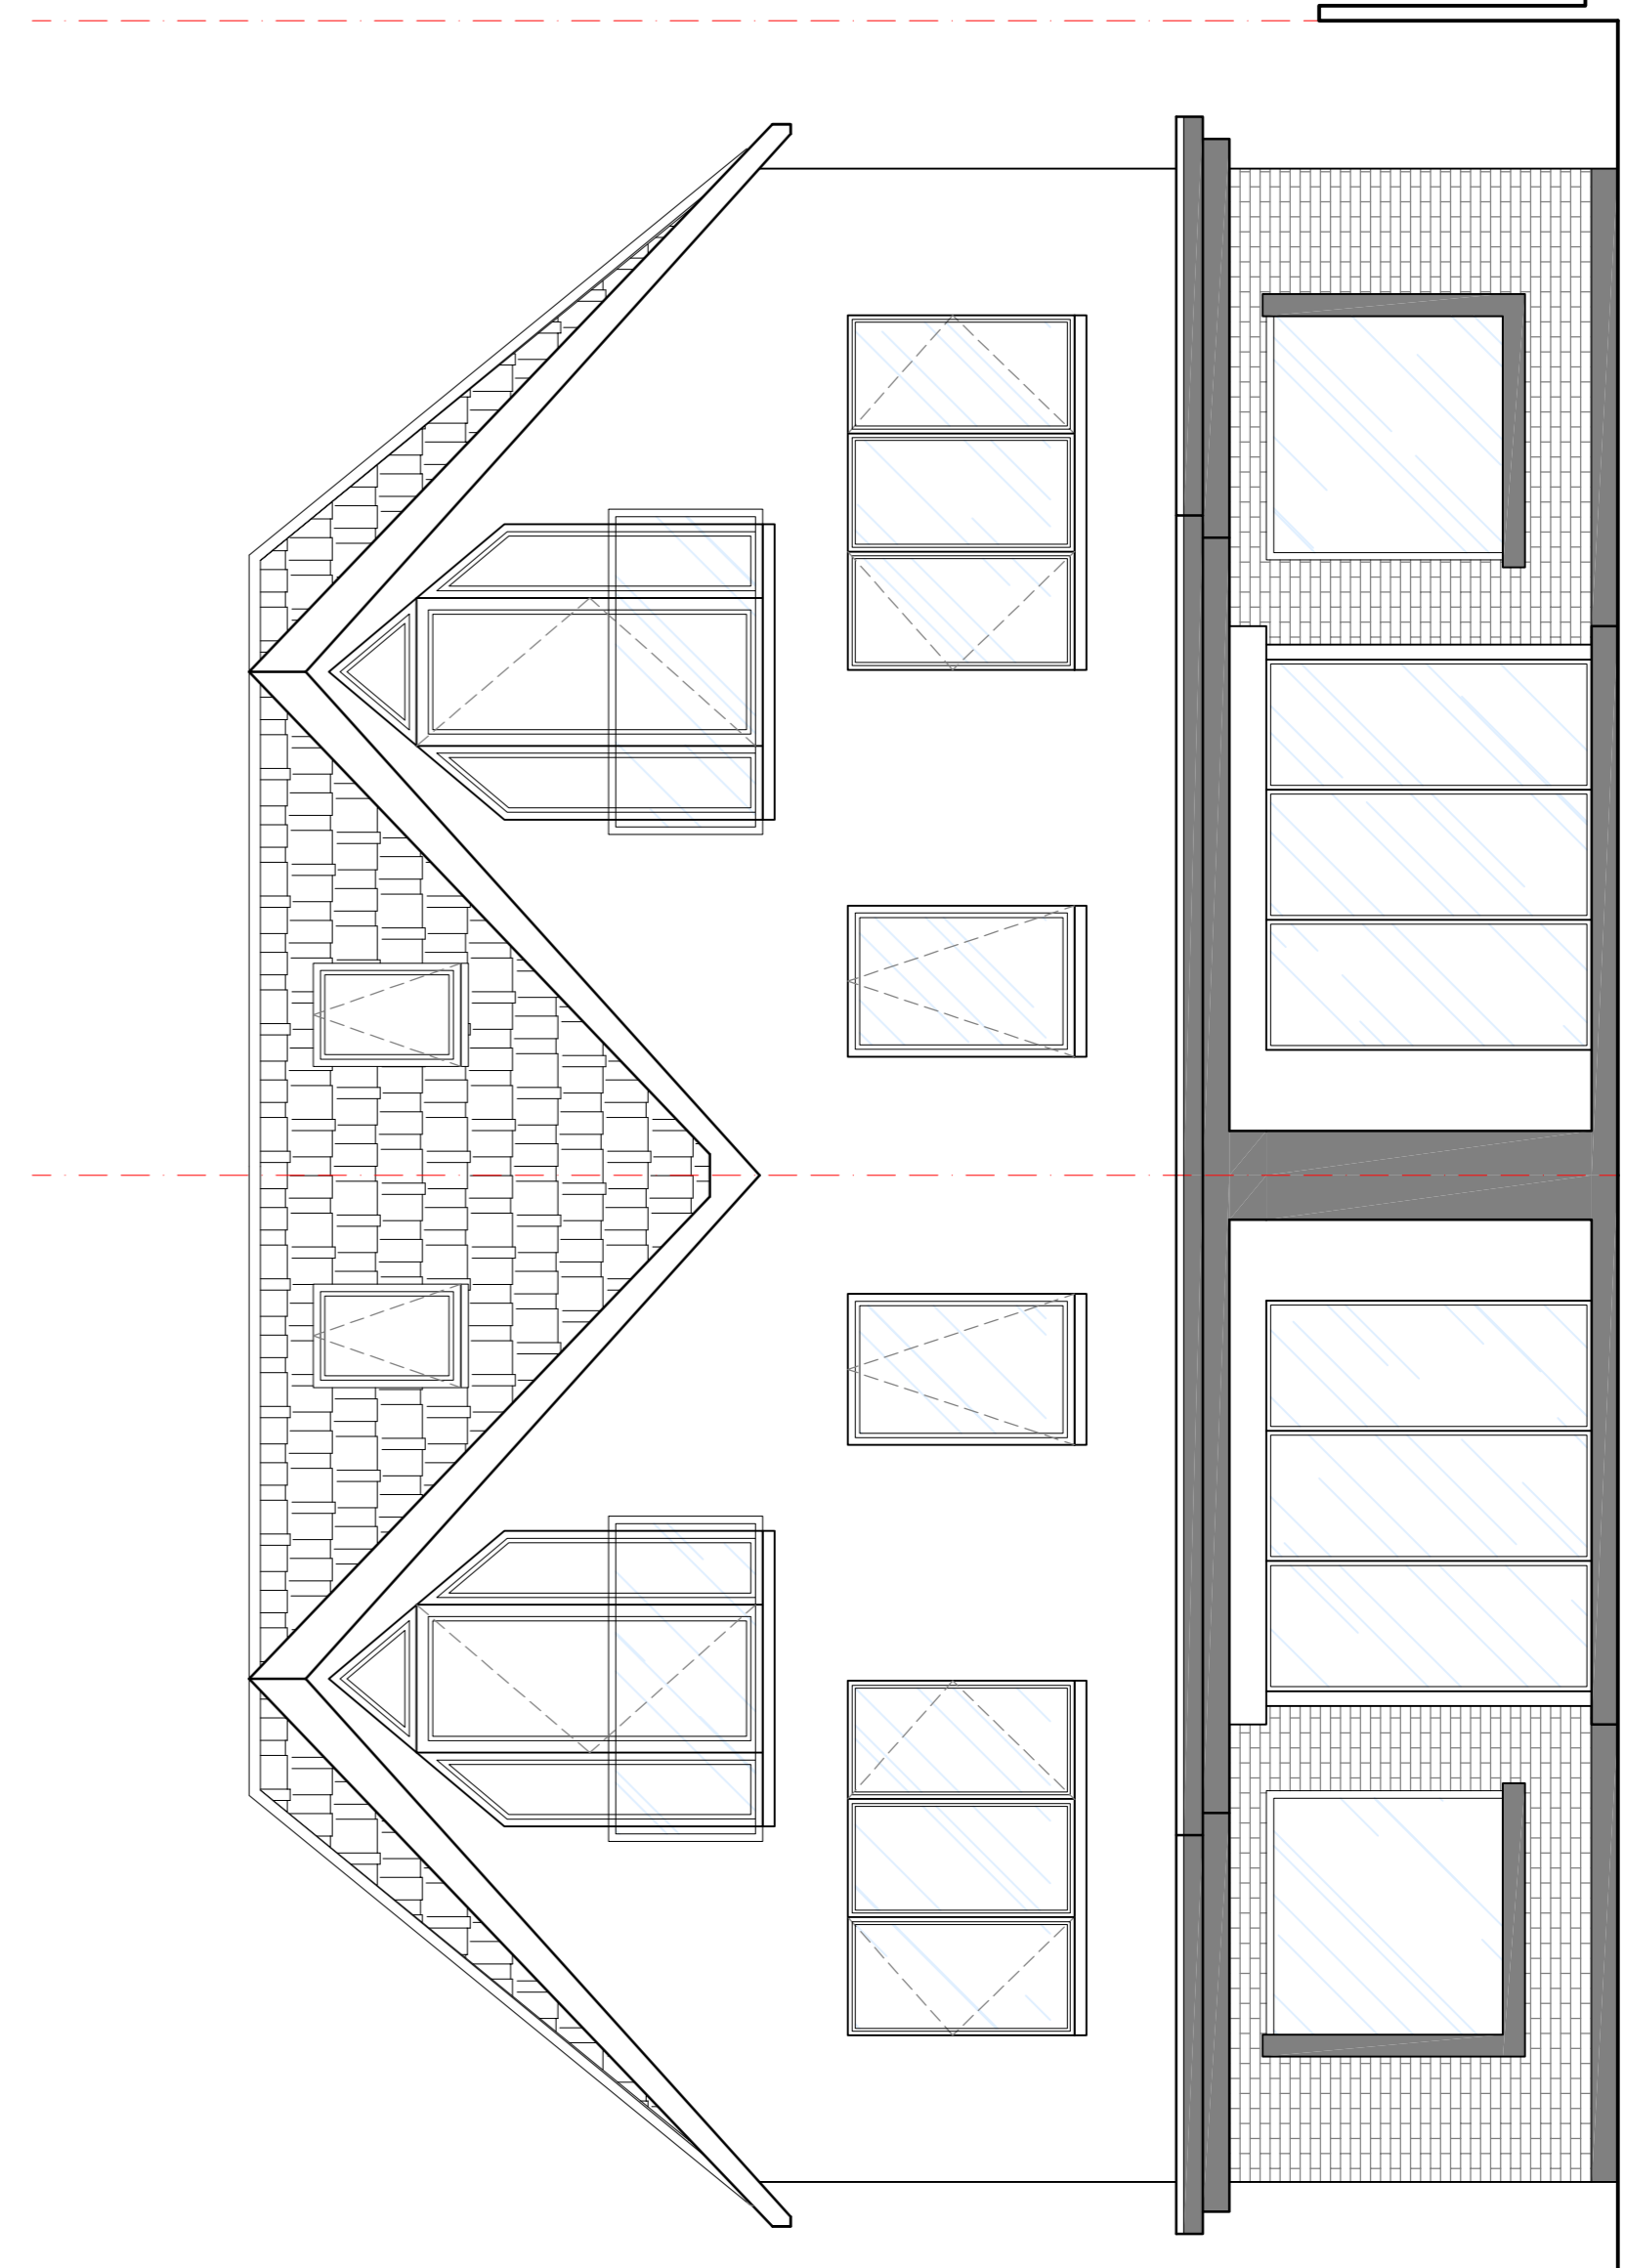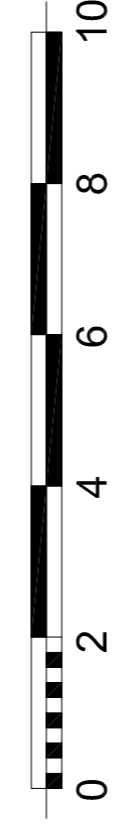

Rear Elevation
Plot B

Plot A

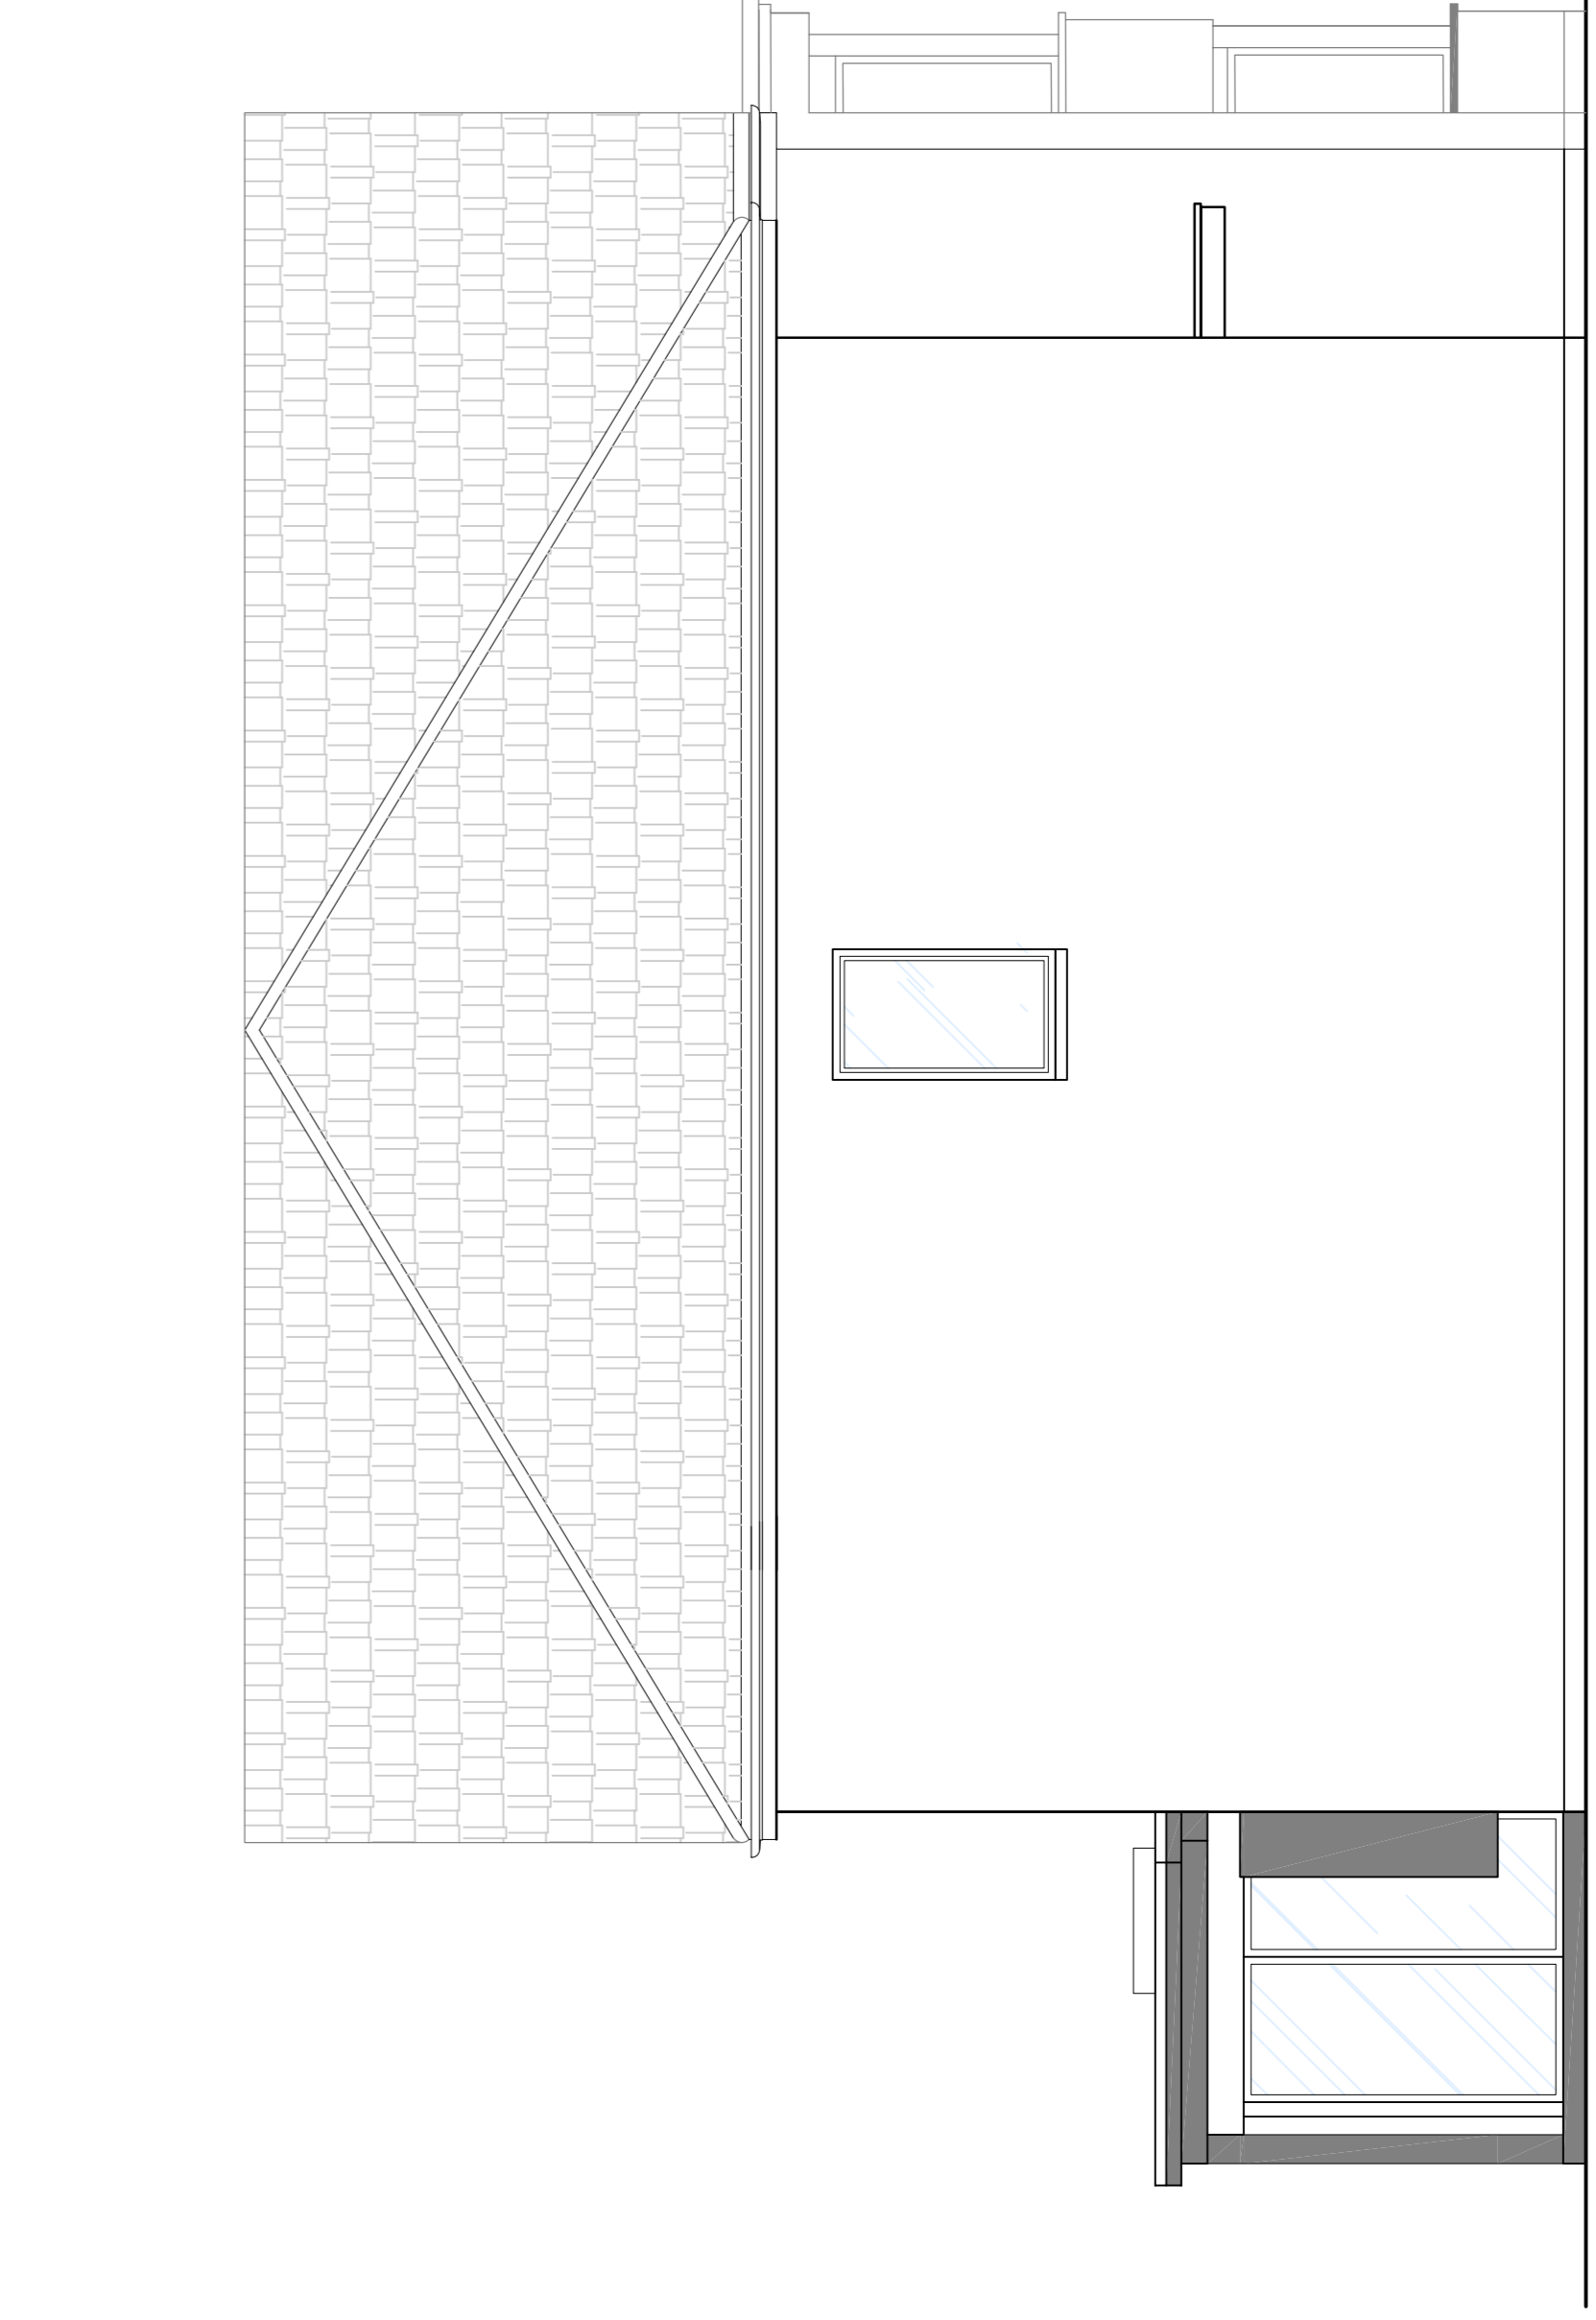

Side Elevation



knight matrix architects

studio 1
630-634 london road
westcliff on sea
essex
ss0 9hw

t 01702 715517
e mail@knightmatrix.com
w www.knightmatrix.com

Client
Bedrok Developments Ltd

Project
28 Belfairs Drive

Description
Proposed Semi Detached Dwellings Proposed Elevations

Scale
1:50

Drawn
m/ik

Job number
1622

Date
26.05.22

Revision
022

Revision
B