

This drawing is copyright and shall not be reproduced, stored in a retrieval system or used in any form or by any means, electronic, mechanical, photocopying, recording, or otherwise, without written permission of the author.

Do not scale from this drawing, use figured dimensions only.

The drawing must be read in conjunction with all other project related drawings and documentation issued by the Architect and Appointed Consultants.

It is the contractor's responsibility to ensure compliance with the Building Regulations.




It is the contractor's responsibility to check all dimensions on site, any discrepancy to be reported immediately.

Details and sizes shown are indicative only and are subject to confirmation by the relevant Specialist contractor & sub-contractors.

This drawing is not to be used for Land Registry or sales purposes.

The Author is not responsible for any damage to property or persons arising from the use of this drawing or any other drawings on site without prior approval in writing.

Revision	Date
A. Minor Amendments	05.10.22
B. Revised Scheme	18.01.24
C. Revised J201	20.03.24

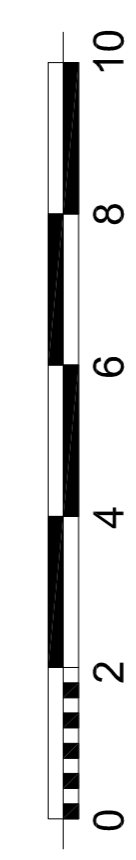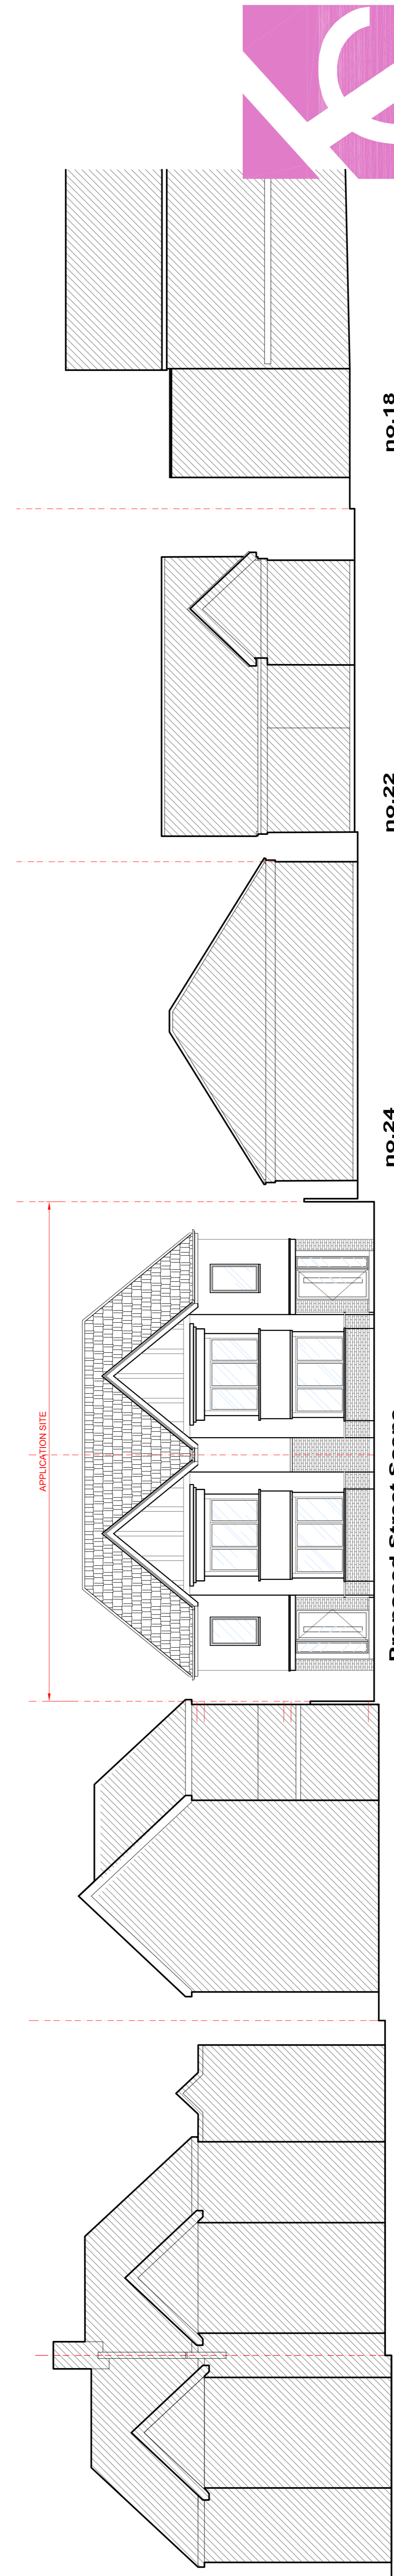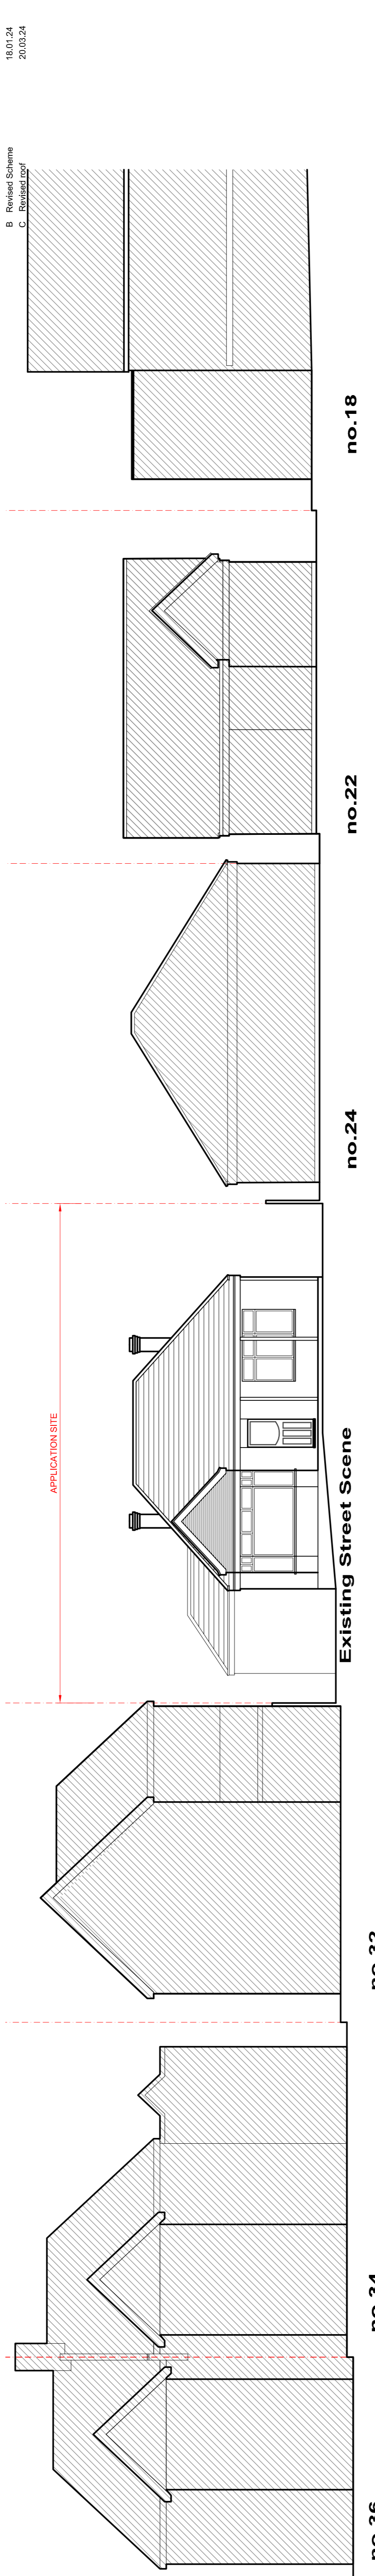

knight matrix architects

skills 1
 skills house
 630-634 london road
 westcliff on sea
 essex
 ss0 9hw

t 01702 715517
 e mail@knightmatrix.com
 w www.knightmatrix.com

Client
 Bedrok Developments Ltd

Project
 28 Belairs Drive

Description
 Proposed Semi Detached Dwellings
 Proposed Street Scene

Sheet	Planning	Drawn	Date
1622	1:100	mt/k	18.07.22
Job number	1622	Drawing no.	Revision
		025	C