


ACCESS FROM THE WEST

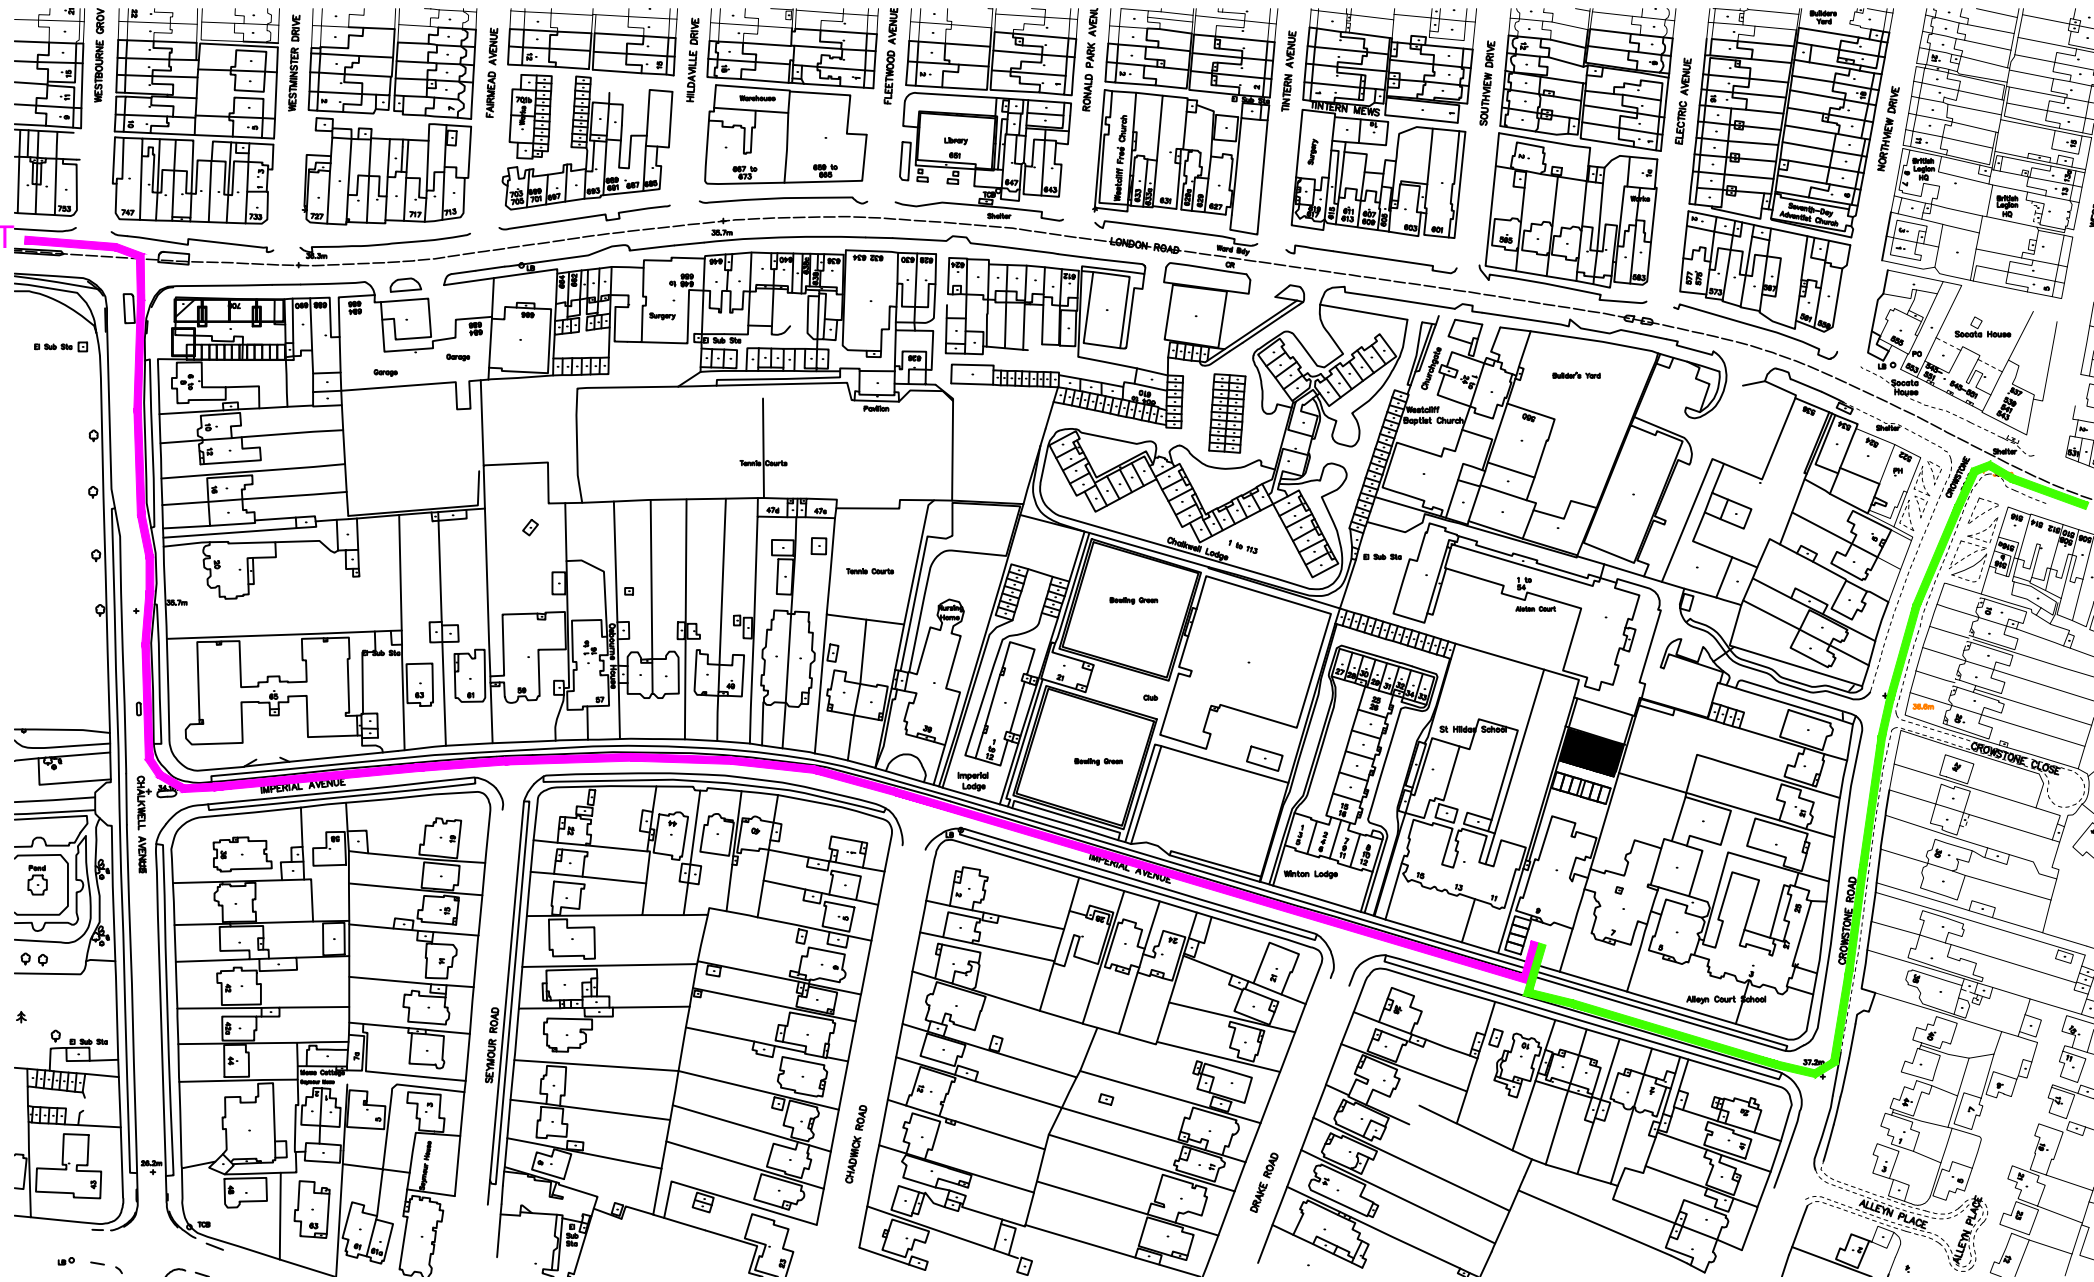

ACCESS FROM THE EAST

Site Location Plan 1:2500

Project:
Proposed Development
 9 Imperial Avenue
 Southend on Sea
 Essex
 Drawing title:
 Site Access Routes

THIRD DIMENSION
 architectural + interior design
 AVIATION WAY, SOUTHEND-ON-SEA, ESSEX, SS2 6UN
 T.01702 543354 F.01702546654
 info@thirddimension.org www.thirddimension.org

Client: Mr D MacDonald		DWG No.
Scale: 1:1250 @ A4		251
Date: Sept'22		
Dwn. GC	Chk.	Project No. 684