


Notes:


1. THE COPYRIGHT OF THIS DRAWING IS VESTED IN SOUTHEND CITY COUNCIL AND IT MAY NOT BE REPRODUCED IN WHOLE OR PART OR USED FOR THE MANUFACTURE OF ANY ARTICLE WITHOUT THE EXPRESS PERMISSION OF THE COPYRIGHT HOLDERS.
2. WORK TO FIGURED DIMENSIONS ONLY.
3. THIS DRAWING IS TO BE READ IN CONJUNCTION WITH ALL RELEVANT ARCHITECTS, SERVICE ENGINEER'S AND SOUTHEND CITY COUNCIL DRAWINGS AND SPECIFICATIONS.

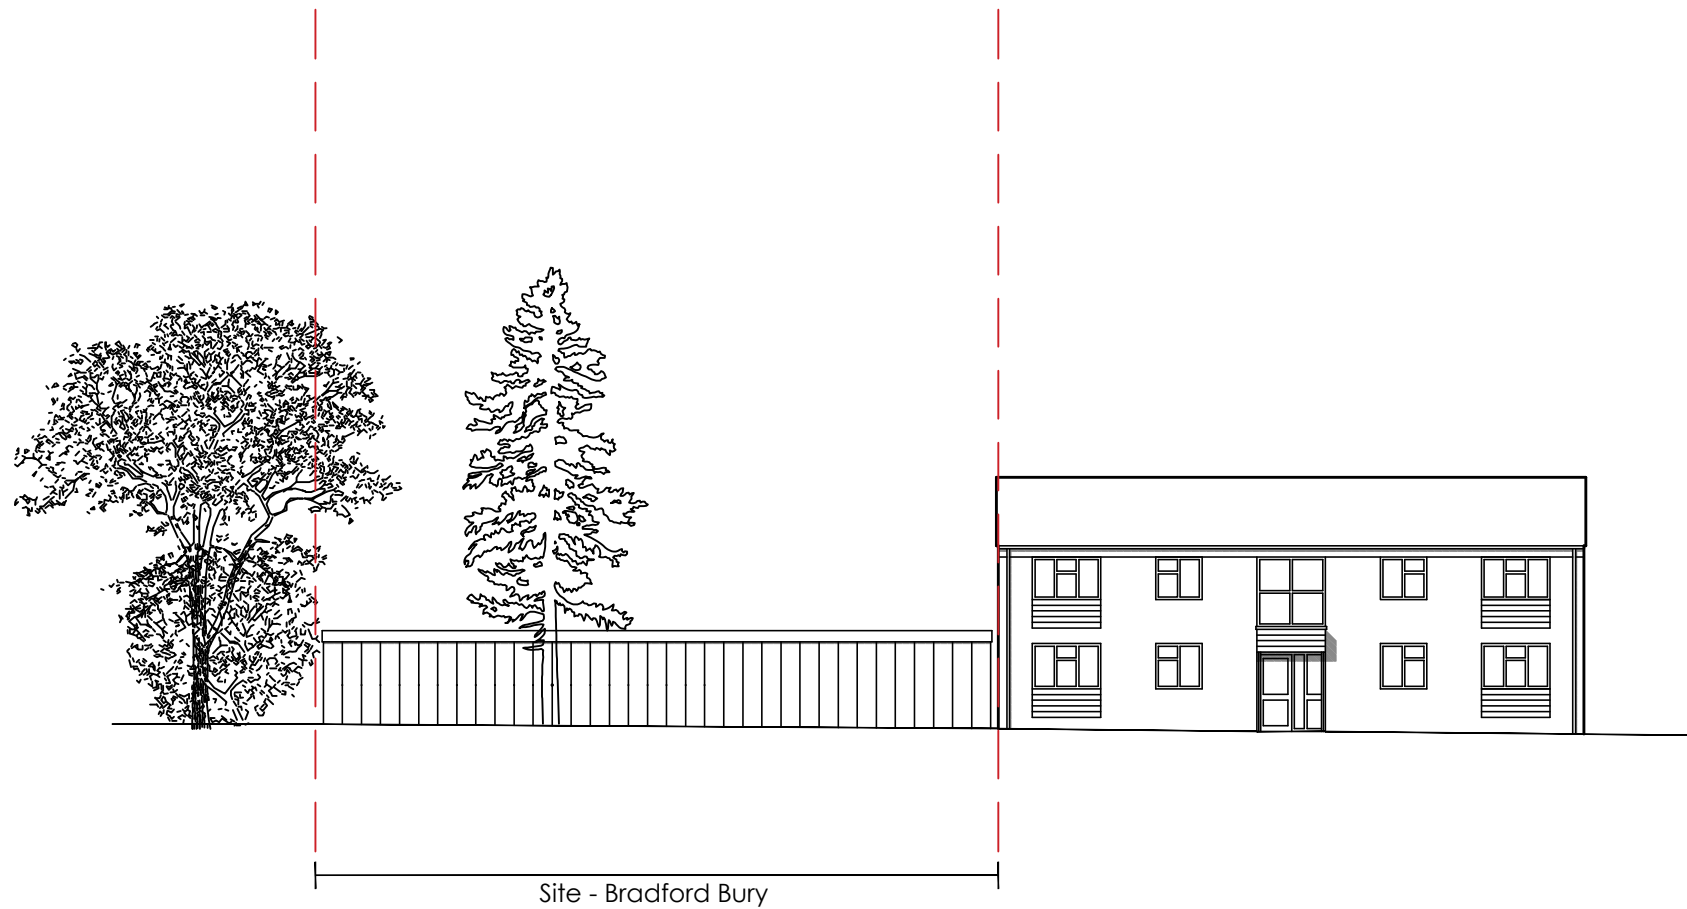

Street Elevation - South



Street Elevation - West

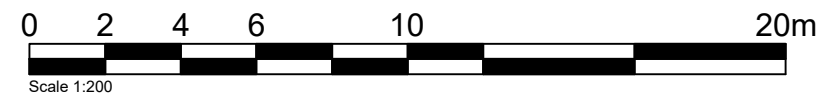

-	PLANNING ISSUE	CH	11/03/24
REV:	DESCRIPTION:	BY:	DATE:
STATUS: FOR PLANNING			



CLIENT: Southend-on-Sea City Council
Housing & Regeneration

ARCHITECT: Southend-on-Sea City Council
Property & Estates Management

SITE: Bradford Bury Garage Site

TITLE: Existing Street Elevations

SCALE AT A3: 1:200	DATE: MAR 24	DRAWN: CH / SF	CHECKED: DJ
PROJECT NO: 1800-BB	DRAWING NO: EX-20	REVISION: -	