


**Notes:**

1. THE COPYRIGHT OF THIS DRAWING IS VESTED IN SOUTHEND CITY COUNCIL AND IT MAY NOT BE REPRODUCED IN WHOLE OR PART OR USED FOR THE MANUFACTURE OF ANY ARTICLE WITHOUT THE EXPRESS PERMISSION OF THE COPYRIGHT HOLDERS.
2. WORK TO FIGURED DIMENSIONS ONLY.
3. THIS DRAWING IS TO BE READ IN CONJUNCTION WITH ALL RELEVANT ARCHITECTS, SERVICE ENGINEER'S AND SOUTHEND CITY COUNCIL DRAWINGS AND SPECIFICATIONS.

**Key**

- Site Boundary ▬
- No 36-42 site Boundary ▬

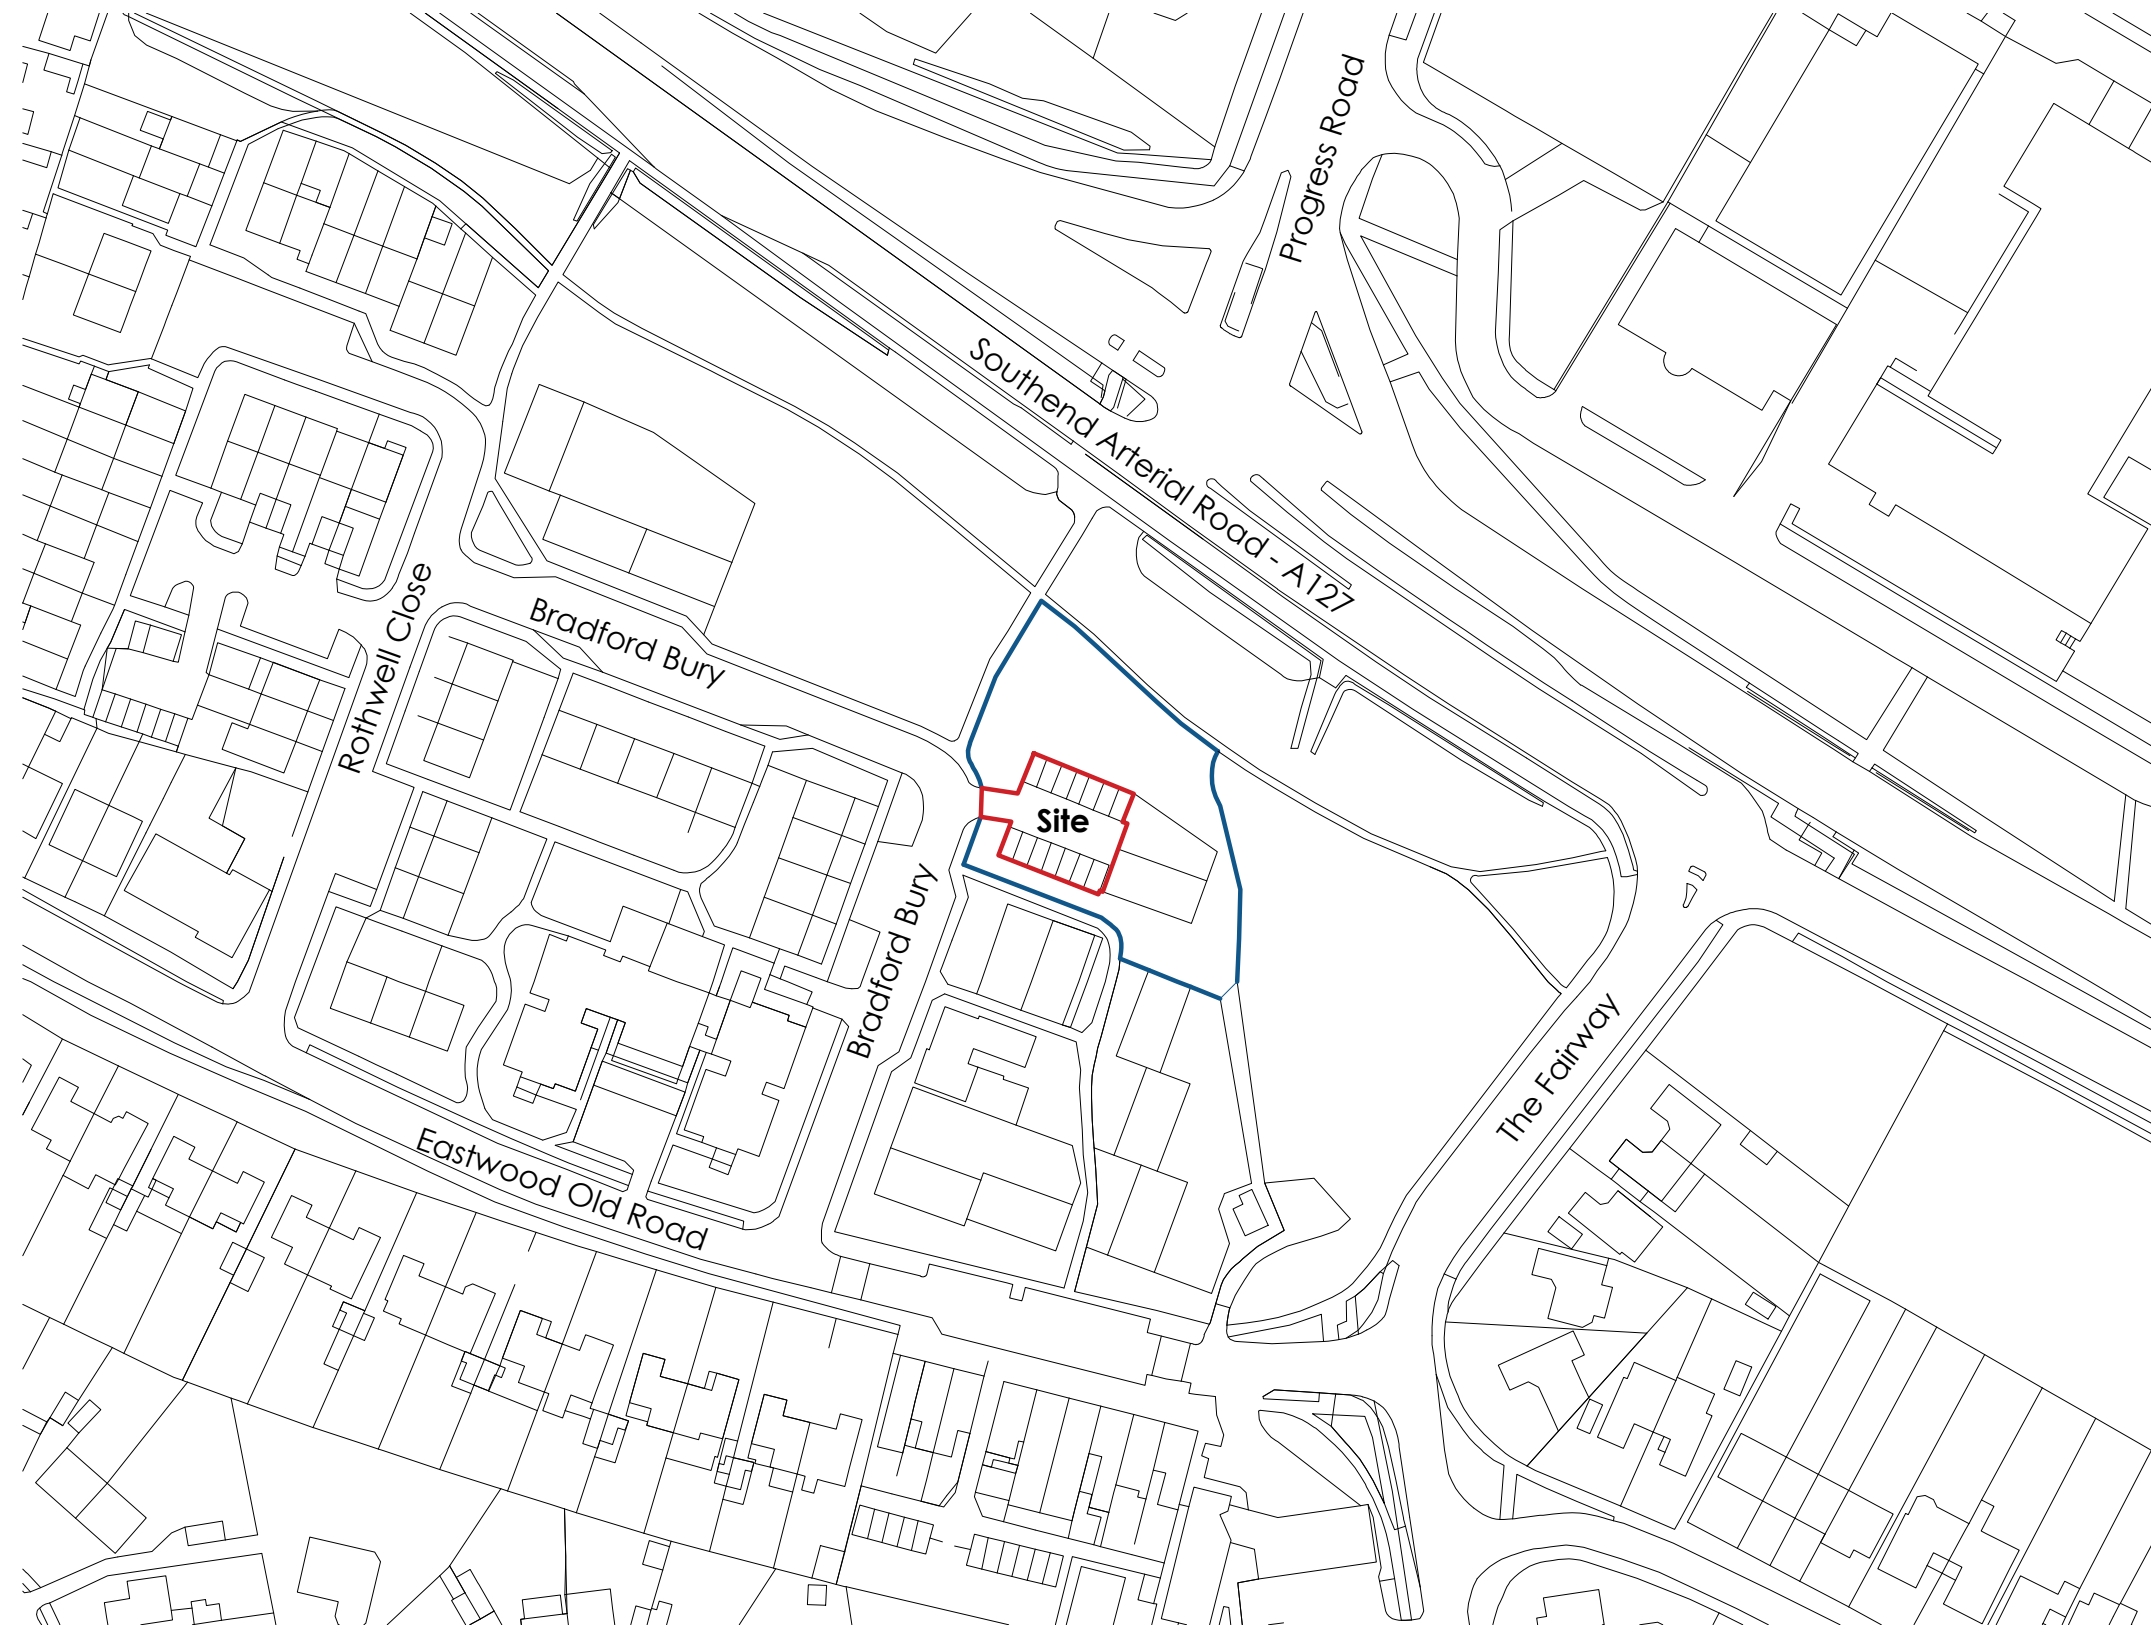

-	PLANNING ISSUE	CH	11/03/24
REV:	DESCRIPTION:	BY:	DATE:
STATUS:		FOR PLANNING	



**CLIENT:** Southend-on-Sea City Council  
Housing & Regeneration

**ARCHITECT:** Southend-on-Sea City Council  
Property & Estates Management

**SITE:** Bradford Bury Garage Site

**TITLE:** Site Location Plan

<b>SCALE AT A3:</b> 1:1250	<b>DATE:</b> MAR 24	<b>DRAWN:</b> CH / SF	<b>CHECKED:</b>
<b>PROJECT NO:</b> 1800-BB	<b>DRAWING NO:</b> EX-00	<b>REVISION:</b> -	

